


PLAT

Showing The Division Of A Part Of Lot No 339, City Of Massillon, Stark County, Ohio, Including The Dedication Of A Certain Street To Public Use Forever.

Know All Men By These Presents That We, Thomas H. Leahy And Ethel M. Leahy, Owners Of The Land Delineated Below Do This Day July 12th 1947, Acknowledge The Making Of This Plat As Our Free Act And Deed.

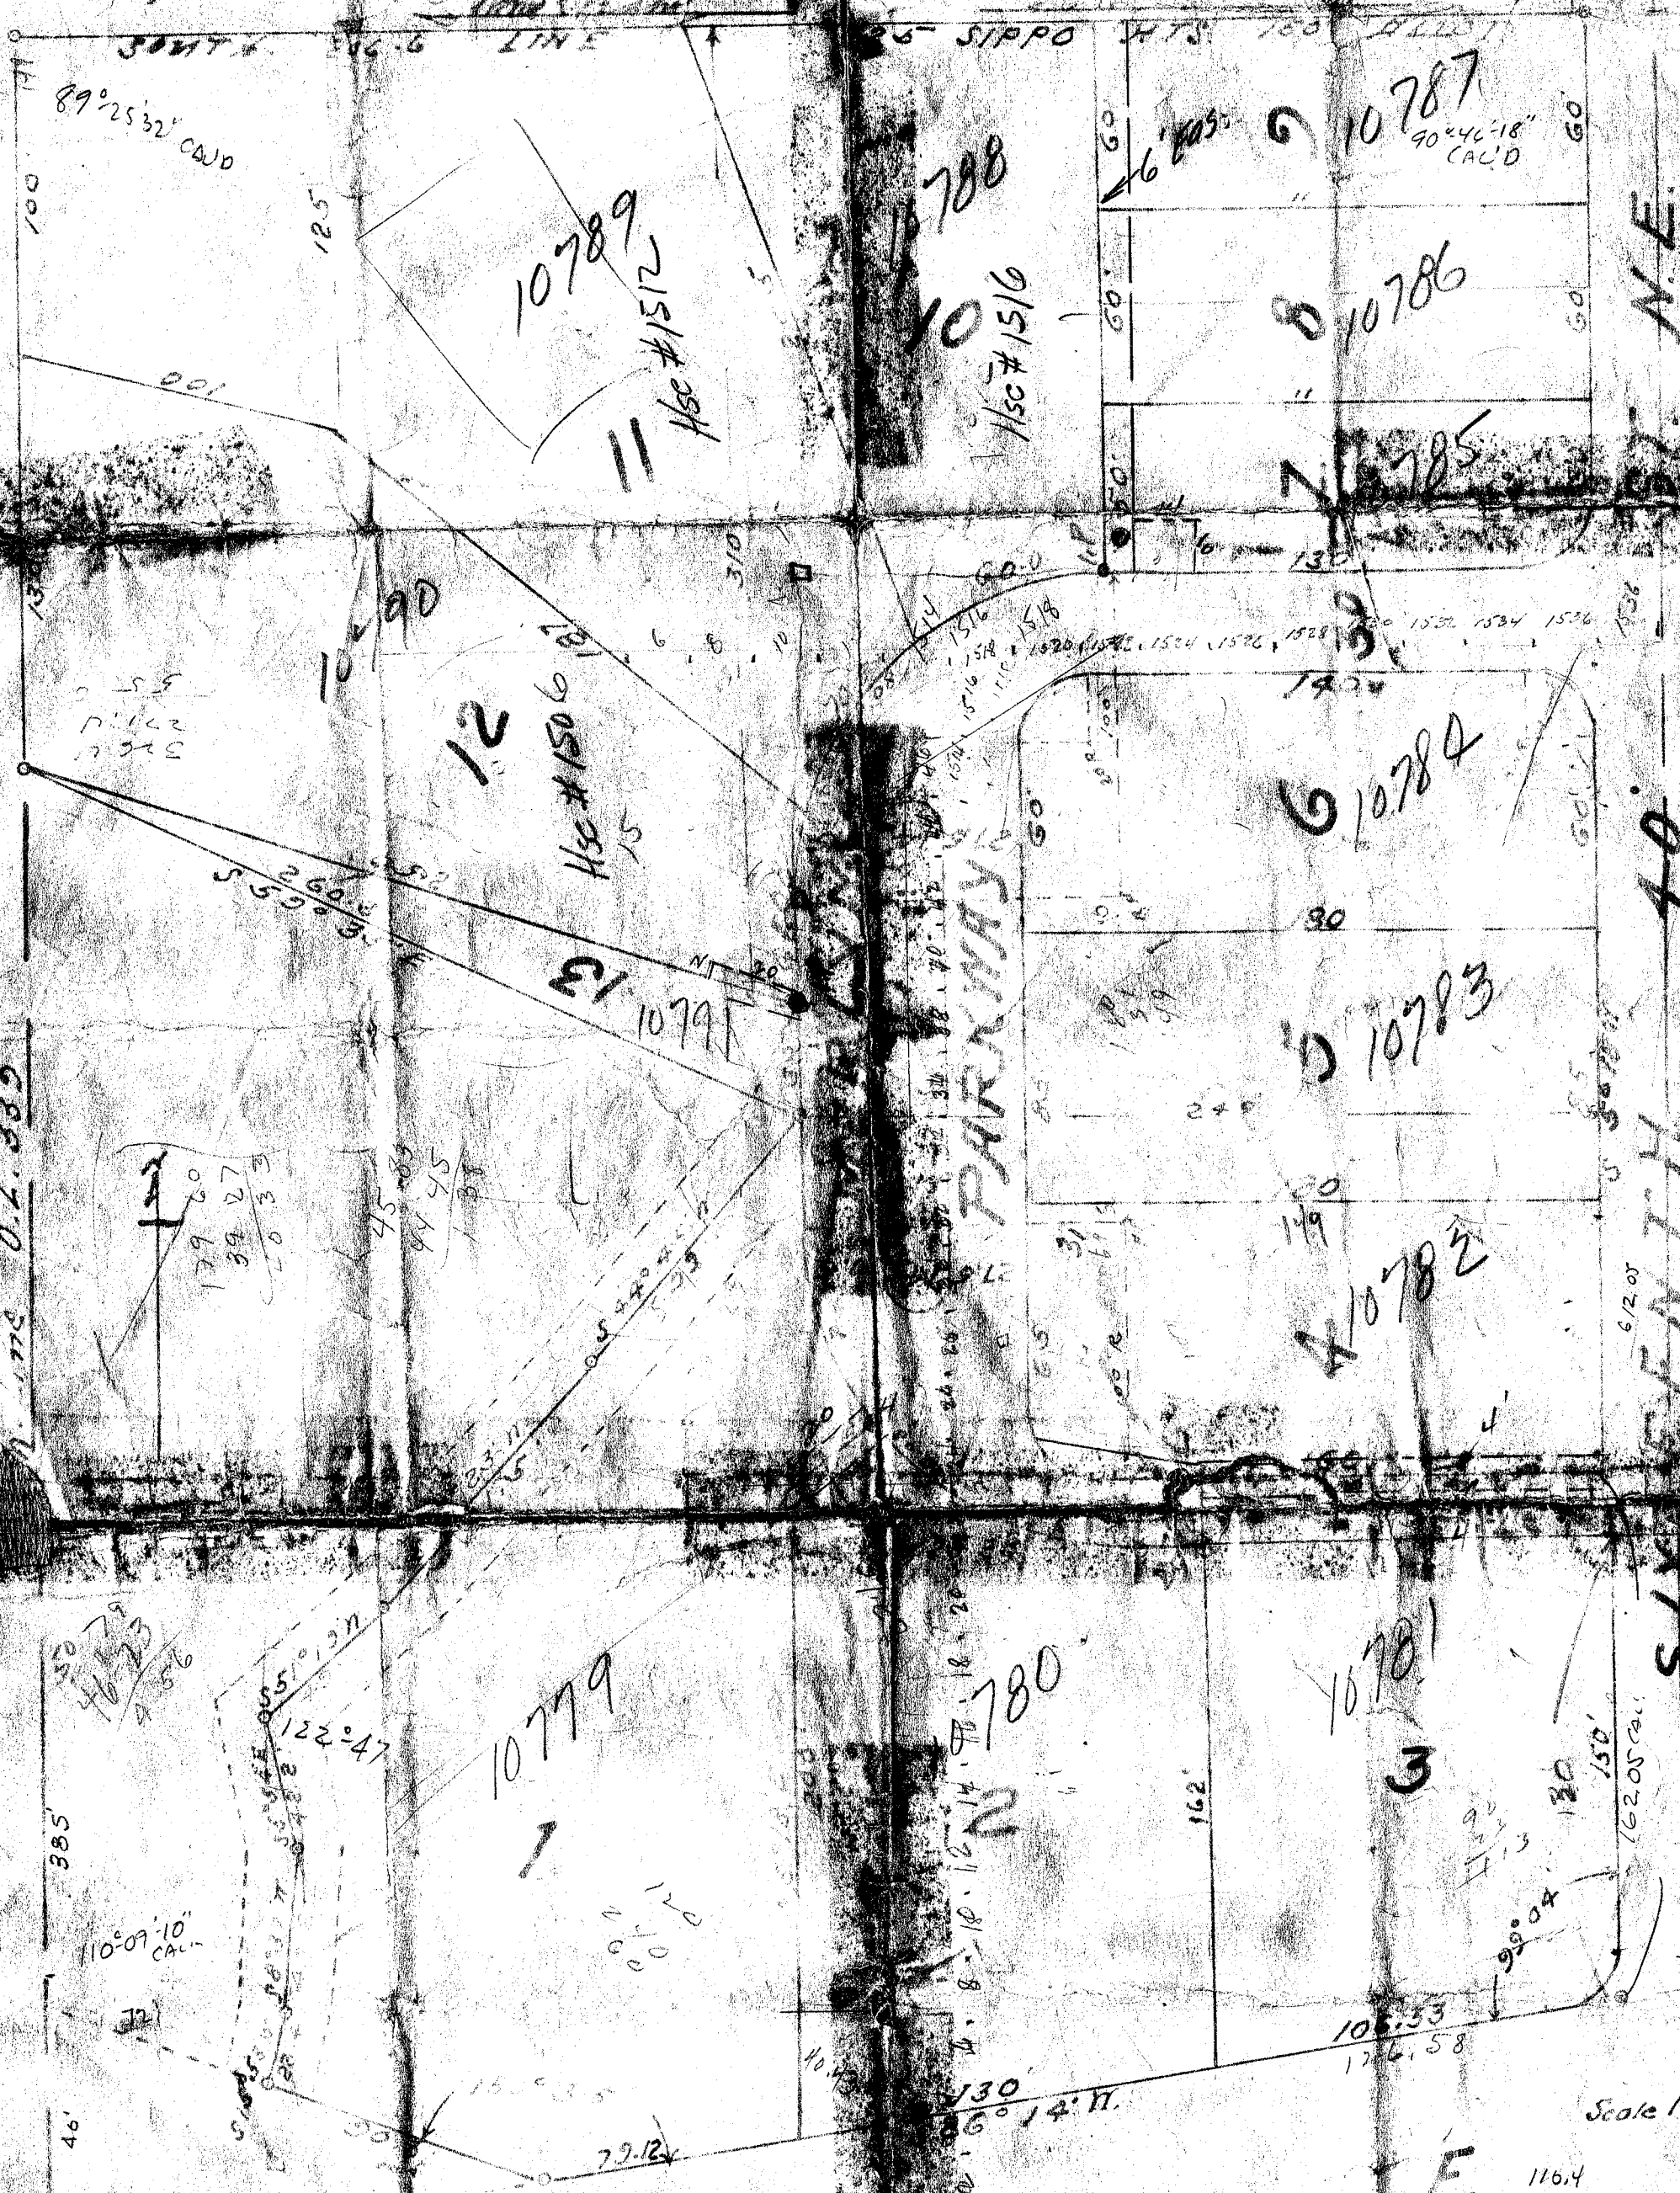

LINCOLN WAY

Scale 1" = 50'

Approved And Accepted By
 June 20 1947
 Secretary
 Entered For Transfer 1947
 County Auditor
 Received For Record
 County Recorder
 The following Lot Nos. have been assigned to the above lot 10789, 10788, 10786, 10785, 10784, 10783, 10782, 10781, 10779, 10780
 City Engineer

Approved By
 Massillon City Civil Engineer
 Accepted by the City Council of Massillon, Ohio, by
 1948
 Recorded 1947
 Plat Book Page
 Know all men by these presents that, we, the owner of the land delineated above do hereby acknowledge the making of this plat and the dedication above shown.
 Notary Public

FILE NO. 8.D.197
 ACC. NO. 1586

SD 197 ACC NO. 1586