


Transfer
Recording 10 Pd
8.10 Pd
8.20 Pd

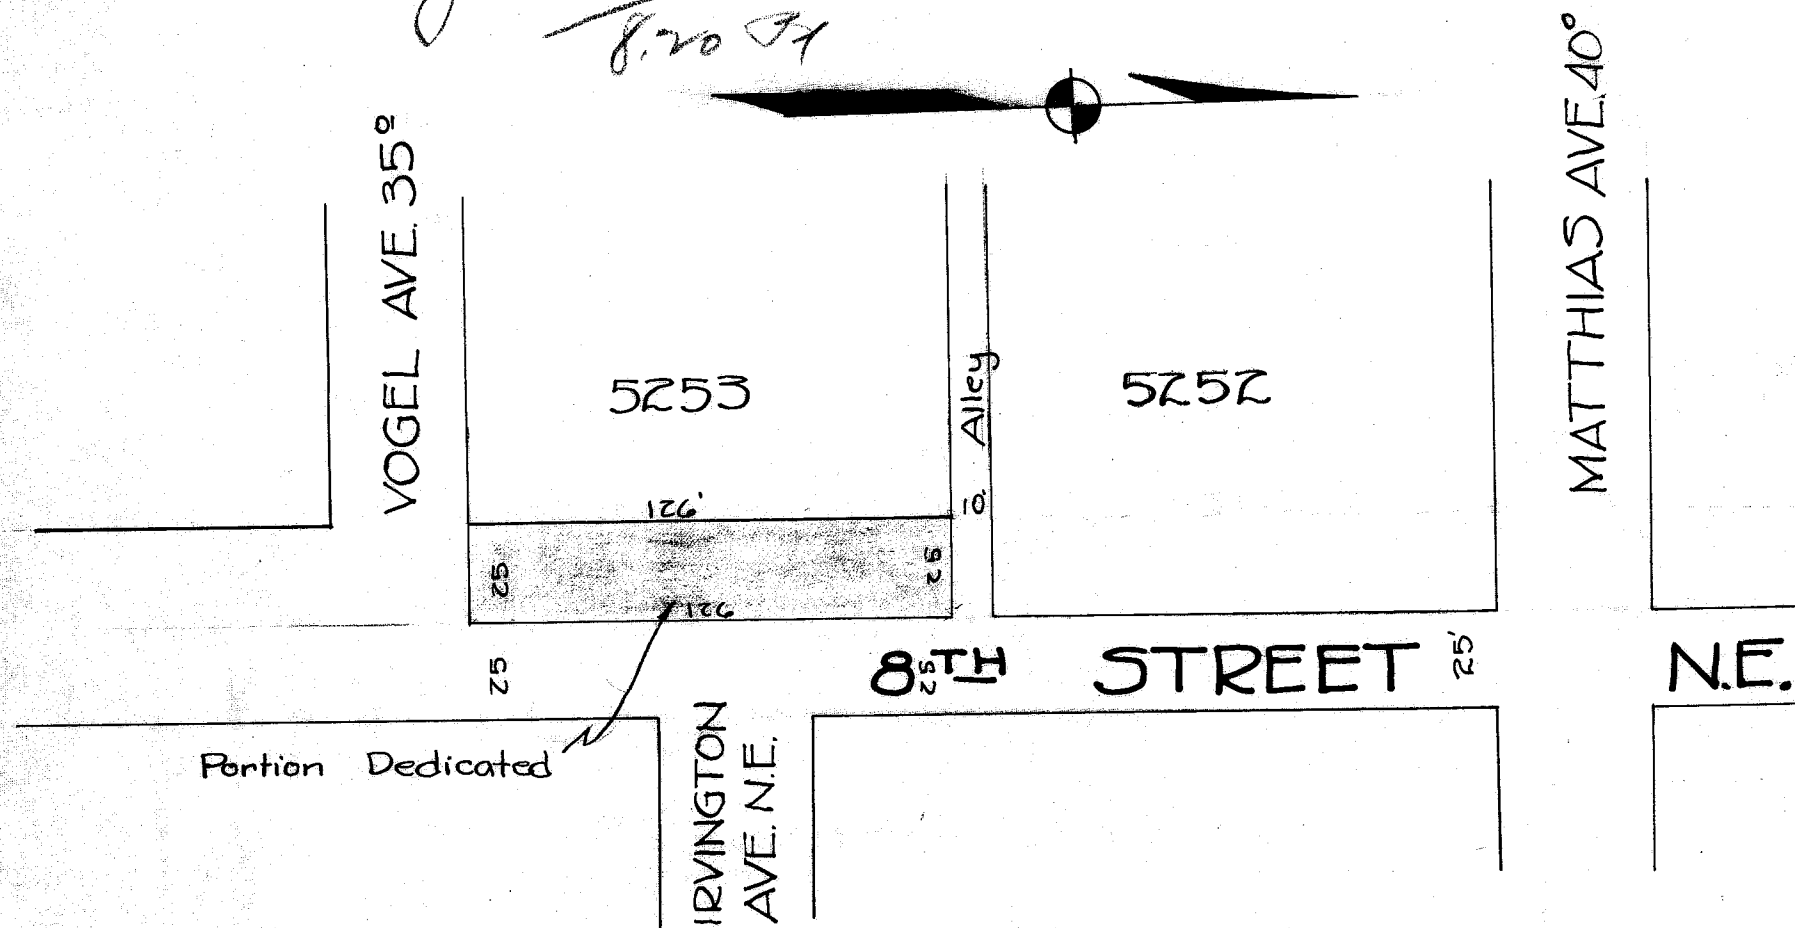

CERTIFICATION

I hereby certify the above to be a true and correct plat of said dedication.

A. M. Loper
City Engineer

ACKNOWLEDGEMENT

We the owners of the lands delineated on the above plat, do hereby acknowledge the making of the same to be our free act and deed and do hereby dedicate the above shown portions of our lots to public use forever.

WITNESS: James M. Loper Howard H. Plaskett
James M. Loper Leah V. Plaskett

State of Ohio
County of Stark ss:

Before me, a Notary Public in and for said County, did personally appear Howard H. Plaskett and Leah V. Plaskett

who acknowledged they did sign the foregoing instrument and that the same was their free act and deed as required by law.

In witness whereof, I hereunto set my hand and seal this 25 day of February 1949.

Alvin F. Weitzel
Notary Public

My Commission expires July 11, 1951.

Accepted by the Planning Commission of the City of Massillon, Ohio, at a meeting held 3-2 1949.

A. M. Loper Alvin D. Wampler
Secretary Chairman

Approved and accepted by the City Council of Massillon, Ohio, by ordinance No. 16-1949 passed March 7 1949.
Richard B. Hardman Lawrence J. Kerrigan
Clerk President

Entered for Transfer this 15 day of March 1949.
Lydia A. Stevens
County Auditor

Received for Record this 15 day of March 1949.
Recorded in Vol. 26 Page 122 this 15 day of March 1949.

J. J. Newcom
County Recorder
By Hugo E. Buehl
Deputy

CITY OF MASSILLON, OHIO

DEDICATION PLAT

Approved <u>A. M. Loper</u> CITY ENGINEER	DEPT. PUBLIC SERVICE ENGINEERING DIVISION
Dr by B. Wagoner Ck by	FEB. 9, 1949 SCALE 1" = 50'

FILE No. 5D206 ACC. No. 1633