


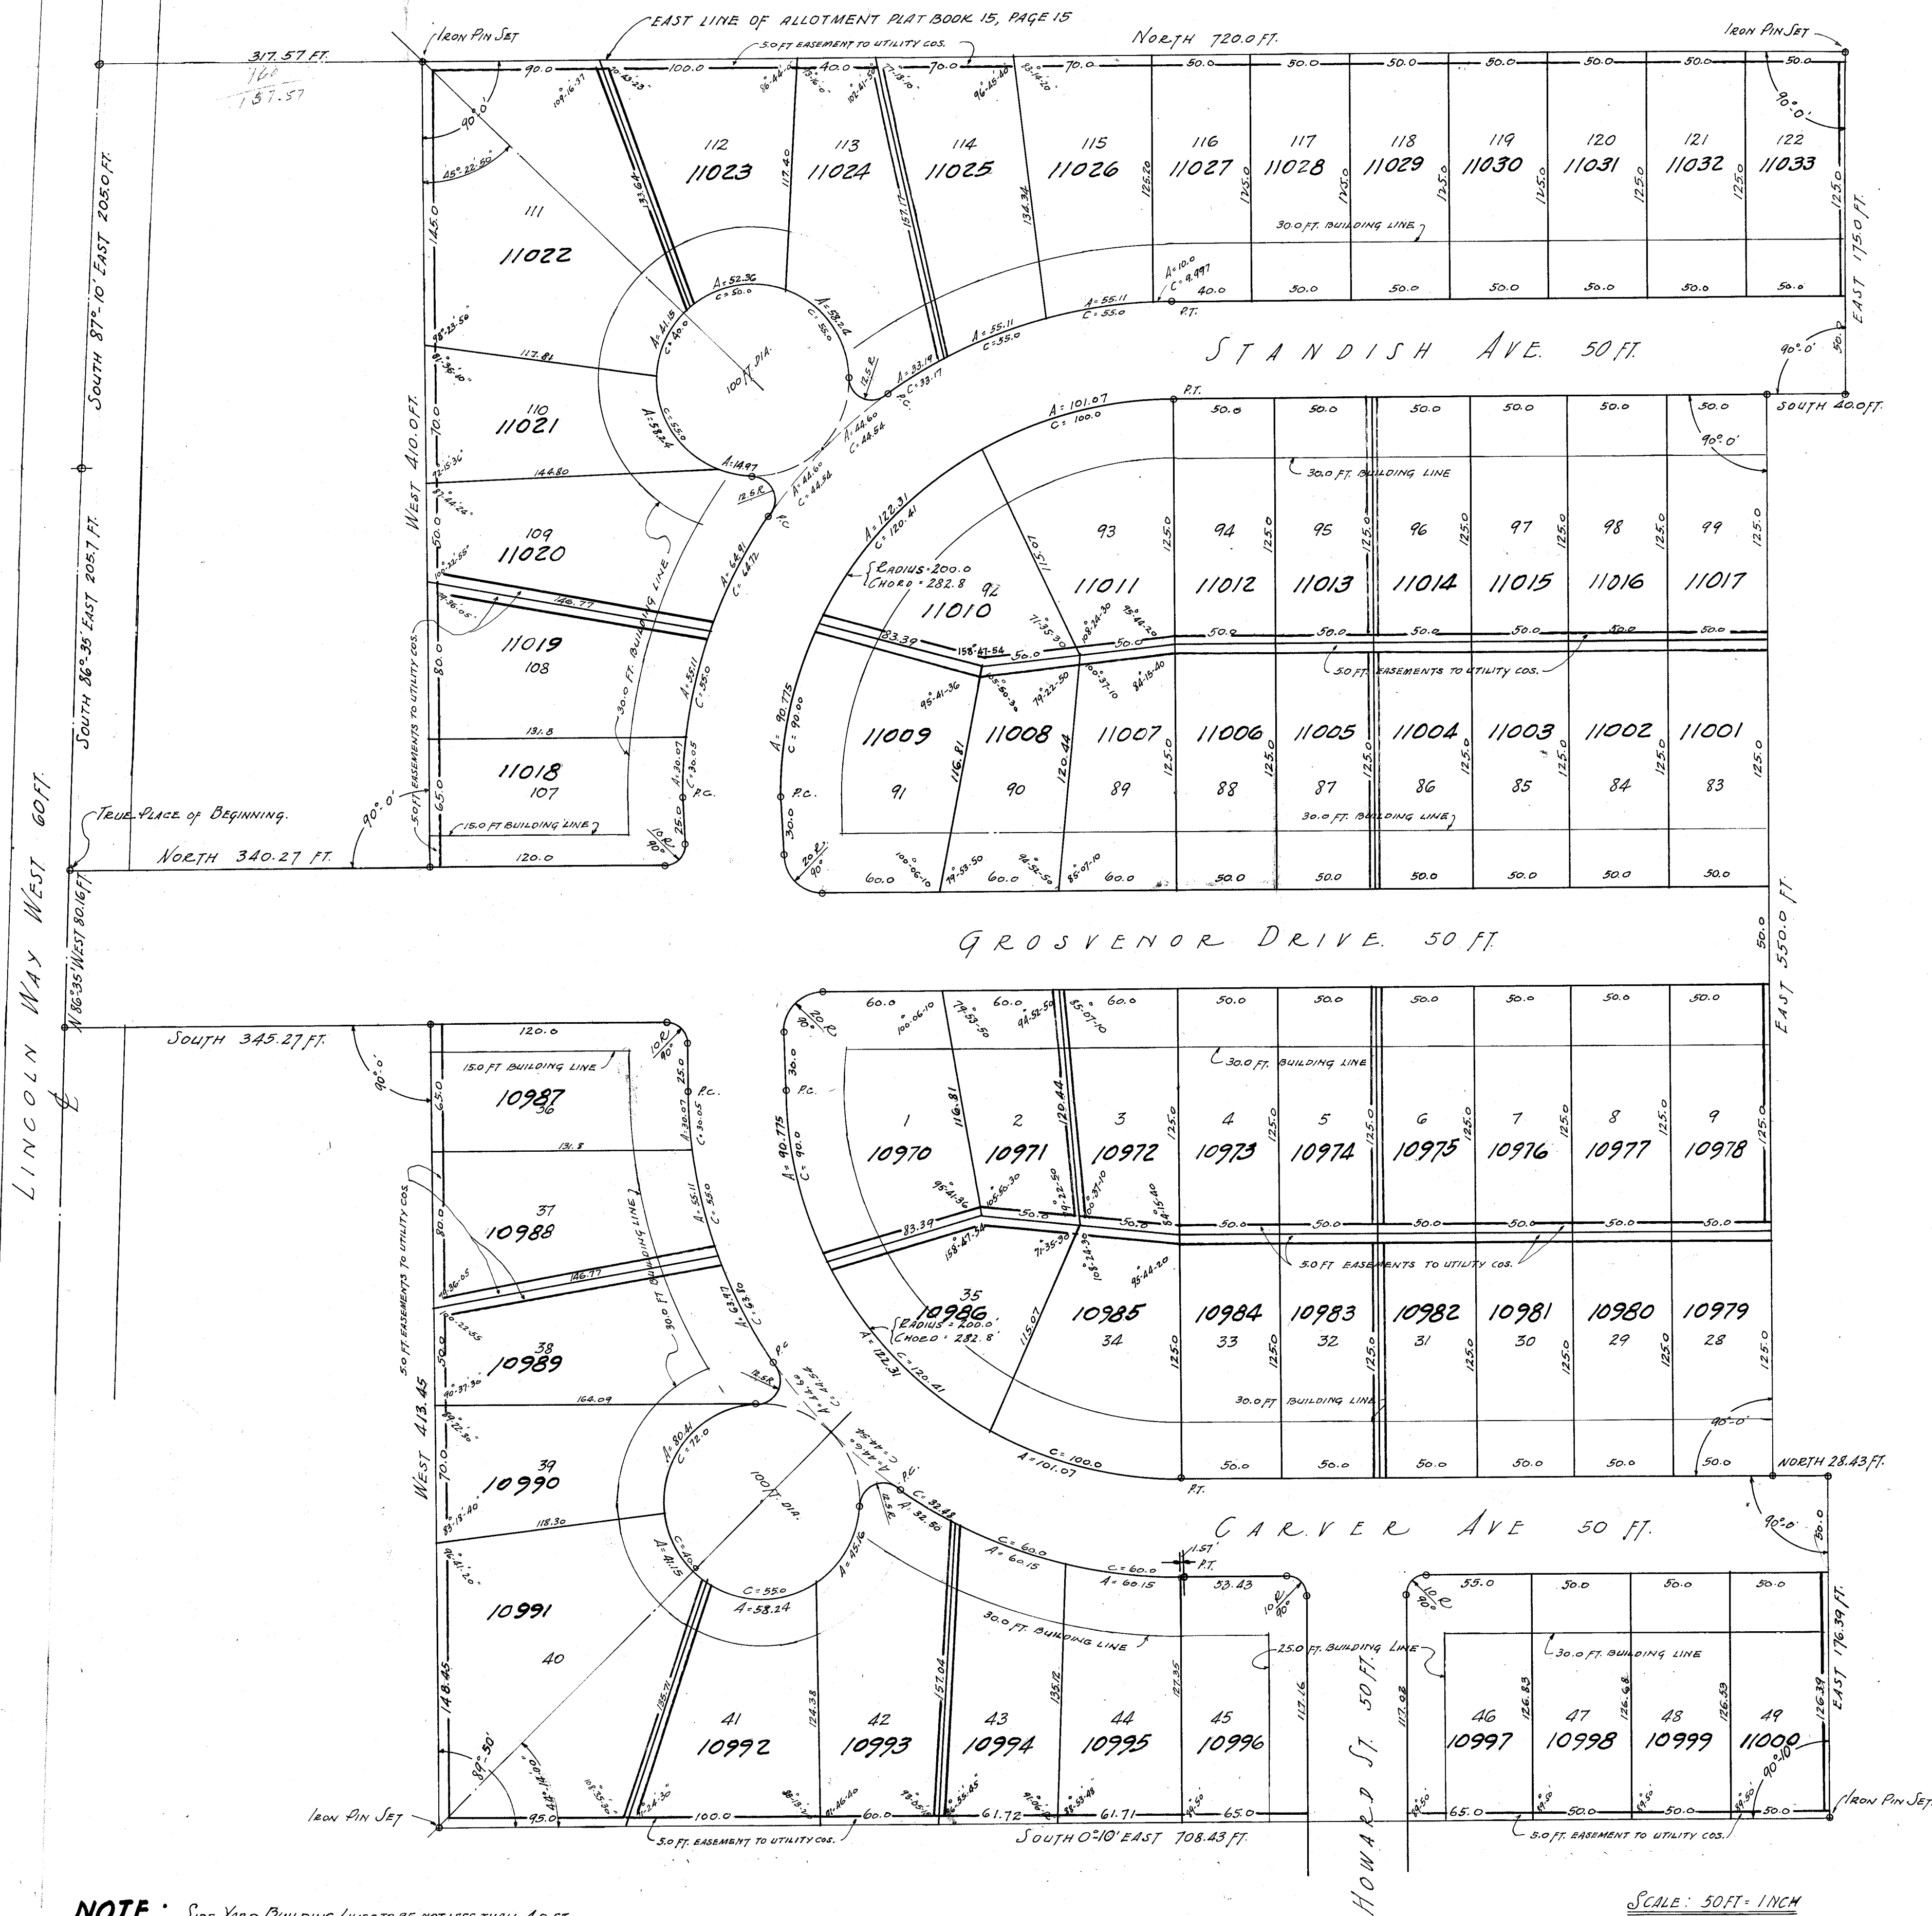

NOTE: Side Yard Building Lines to be not less than 4.0 ft.

* MAYFLOWER VILLAGE ALLOTMENT NUMBER 1 *

PART OF OUTLOT 168 IN
S. E. QUARTER SECTION 12, TOWNSHIP 12, RANGE 10, TUSCARAWAS TWP.
CITY OF MASSILLON, COUNTY OF STARK, STATE OF OHIO.
CONTAINING 15.059 ACRES.

CITY ENGINEER'S CERTIFICATION:

I CERTIFY THAT I HAVE EXAMINED THIS PLAT AND HAVE ASSIGNED THE LOT NUMBERS.

SIGNATURE *Wm. J. Papp*
DATE: 4-11-52

MASSILLON PLANNING COMMISSION'S APPROVAL:

WE HAVE EXAMINED THIS PLAT AND HAVE APPROVED THE LOCATION OF STREETS AS SHOWN BY RESOLUTION.

SIGNATURE *Wm. J. Papp* SECRETARY
SIGNATURE *Wm. D. Wampler* PRESIDENT
DATE: 4-3-52

CITY COUNCIL'S ACCEPTANCE:

THIS PLAT HAS BEEN ACCEPTED BY THE CITY COUNCIL OF MASSILLON OHIO BY ORDINANCE No. 38-1952 PASSED THIS 9TH DAY OF APRIL 1952.

SIGNATURE *Robert B. Hunsicker* CITY CLERK
SIGNATURE *Wm. D. Wampler* COUNCIL PRESIDENT

COUNTY ENGINEER'S CERTIFICATION: (MAP OFFICE)

I CERTIFY THAT I HAVE EXAMINED THIS PLAT AND VERIFIED LOT NUMBERS AND PLATTED LOT NUMBERS ON TAX MAPS.

SIGNATURE _____
DATE: _____
"Deed checked for tract description only"
Data 4-18-52
STARK COUNTY ENGINEER
By L. K. Zerk, Seal

COUNTY AUDITOR:

WE HAVE TRANSFERRED LAND LAID OUT IN LOTS, AND BEING PART OF OUTLOT 168 TO TAX DUPLICATES.

SIGNATURE *Wm. J. Papp*
DATE: 4/18-1952

COUNTY RECORDER:

I HAVE RECEIVED THIS PLAT FOR RECORD THIS 18 DAY OF APRIL 1952. I HAVE RECORDED THIS PLAT IN PLAT BOOK NUMBER 28 VOLUME - PAGES 28 & 29 APRIL 23, 1952.

SIGNATURE *J. J. Newcomer*
COUNTY RECORDER.

SURVEYOR'S CERTIFICATION:

I CERTIFY THAT THIS PLAT WAS MADE FROM A SURVEY ON FEBRUARY 1952, FOR GARSON-PAIGE CONST. CO., TO ALLOT PART OF OUTLOT 168, IN THE CITY OF MASSILLON, IN THE SOUTH EAST QUARTER OF SECTION 12, TOWNSHIP 12, RANGE 10, TUSCARAWAS TWP., STARK COUNTY, STATE OF OHIO.

SIGNATURE *F. D. Krichbaum*
F. D. KRICHBAUM
REGISTERED SURVEYOR #1799
STATE OF OHIO.

OWNERS CERTIFICATION:

GARSON-PAIGE CONST. CO., THE OWNER OF THE LAND DESIGNATED BY LOT NUMBERS SHOWN ON PLAT HAVE CAUSED SAME TO BE SUBDIVIDED BY SURVEY AND DO WILLFULLY CONSENT TO THE DIVISION AND DO HEREBY DEDICATE ANY AND ALL INTEREST THAT THEY MAY HAVE IN STANDISH AVE, A 50 FT STREET, CARVER AVE, A 50 FT STREET, HOWARD ST, A 50 FT STREET AND GROSVENOR DRIVE BOTH A 50 FT AND 80 FT STREET TO PUBLIC USE FOREVER, AND THAT THE SIGNING OF THIS PLAT WAS THEIR FREE ACT AND DEED.

GARSON-PAIGE CONST. CO.
BY *Harold M. Garson*
HAROLD M. GARSON, PRESIDENT.

NOTARY PUBLIC:

STATE OF OHIO, COUNTY OF STARK:
BEFORE ME, A NOTARY PUBLIC IN AND FOR SAID COUNTY AND STATE, DID PERSONALLY APPEAR HAROLD M. GARSON, PRESIDENT, GARSON-PAIGE CONST. CO., WHO ACKNOWLEDGES THAT HE DID SIGN THIS PLAT IN HIS OFFICIAL CAPACITY FOR THE PURPOSES THEREON SHOWN AND THAT SAME IS OF FREE WILL AND DEED.
IN TESTIMONY WHEREOF, I HAVE HEREUNTO SET MY HAND AND OFFICIAL SEAL AT MASSILLON OHIO, THIS 25 DAY OF MARCH 1952.

SIGNATURE *Robert A. Willison*
ROBERT A. WILLISON, NOTARY PUBLIC

FILE No SD 210 AUG 1-1986

