


**SUNNY MEADOWS SUBDIVISION NO. 1**  
PT. O.L. 264, MASSILLON, OHIO, PTS. N.E. & S.E. Q.R. SEC. 13  
TUSCARAWAS, TWP. STARK COUNTY

.17 acres of Streets in City  
1.76 acres of streets not in City  
9.88 acres of Lots  
11.81 acres Total

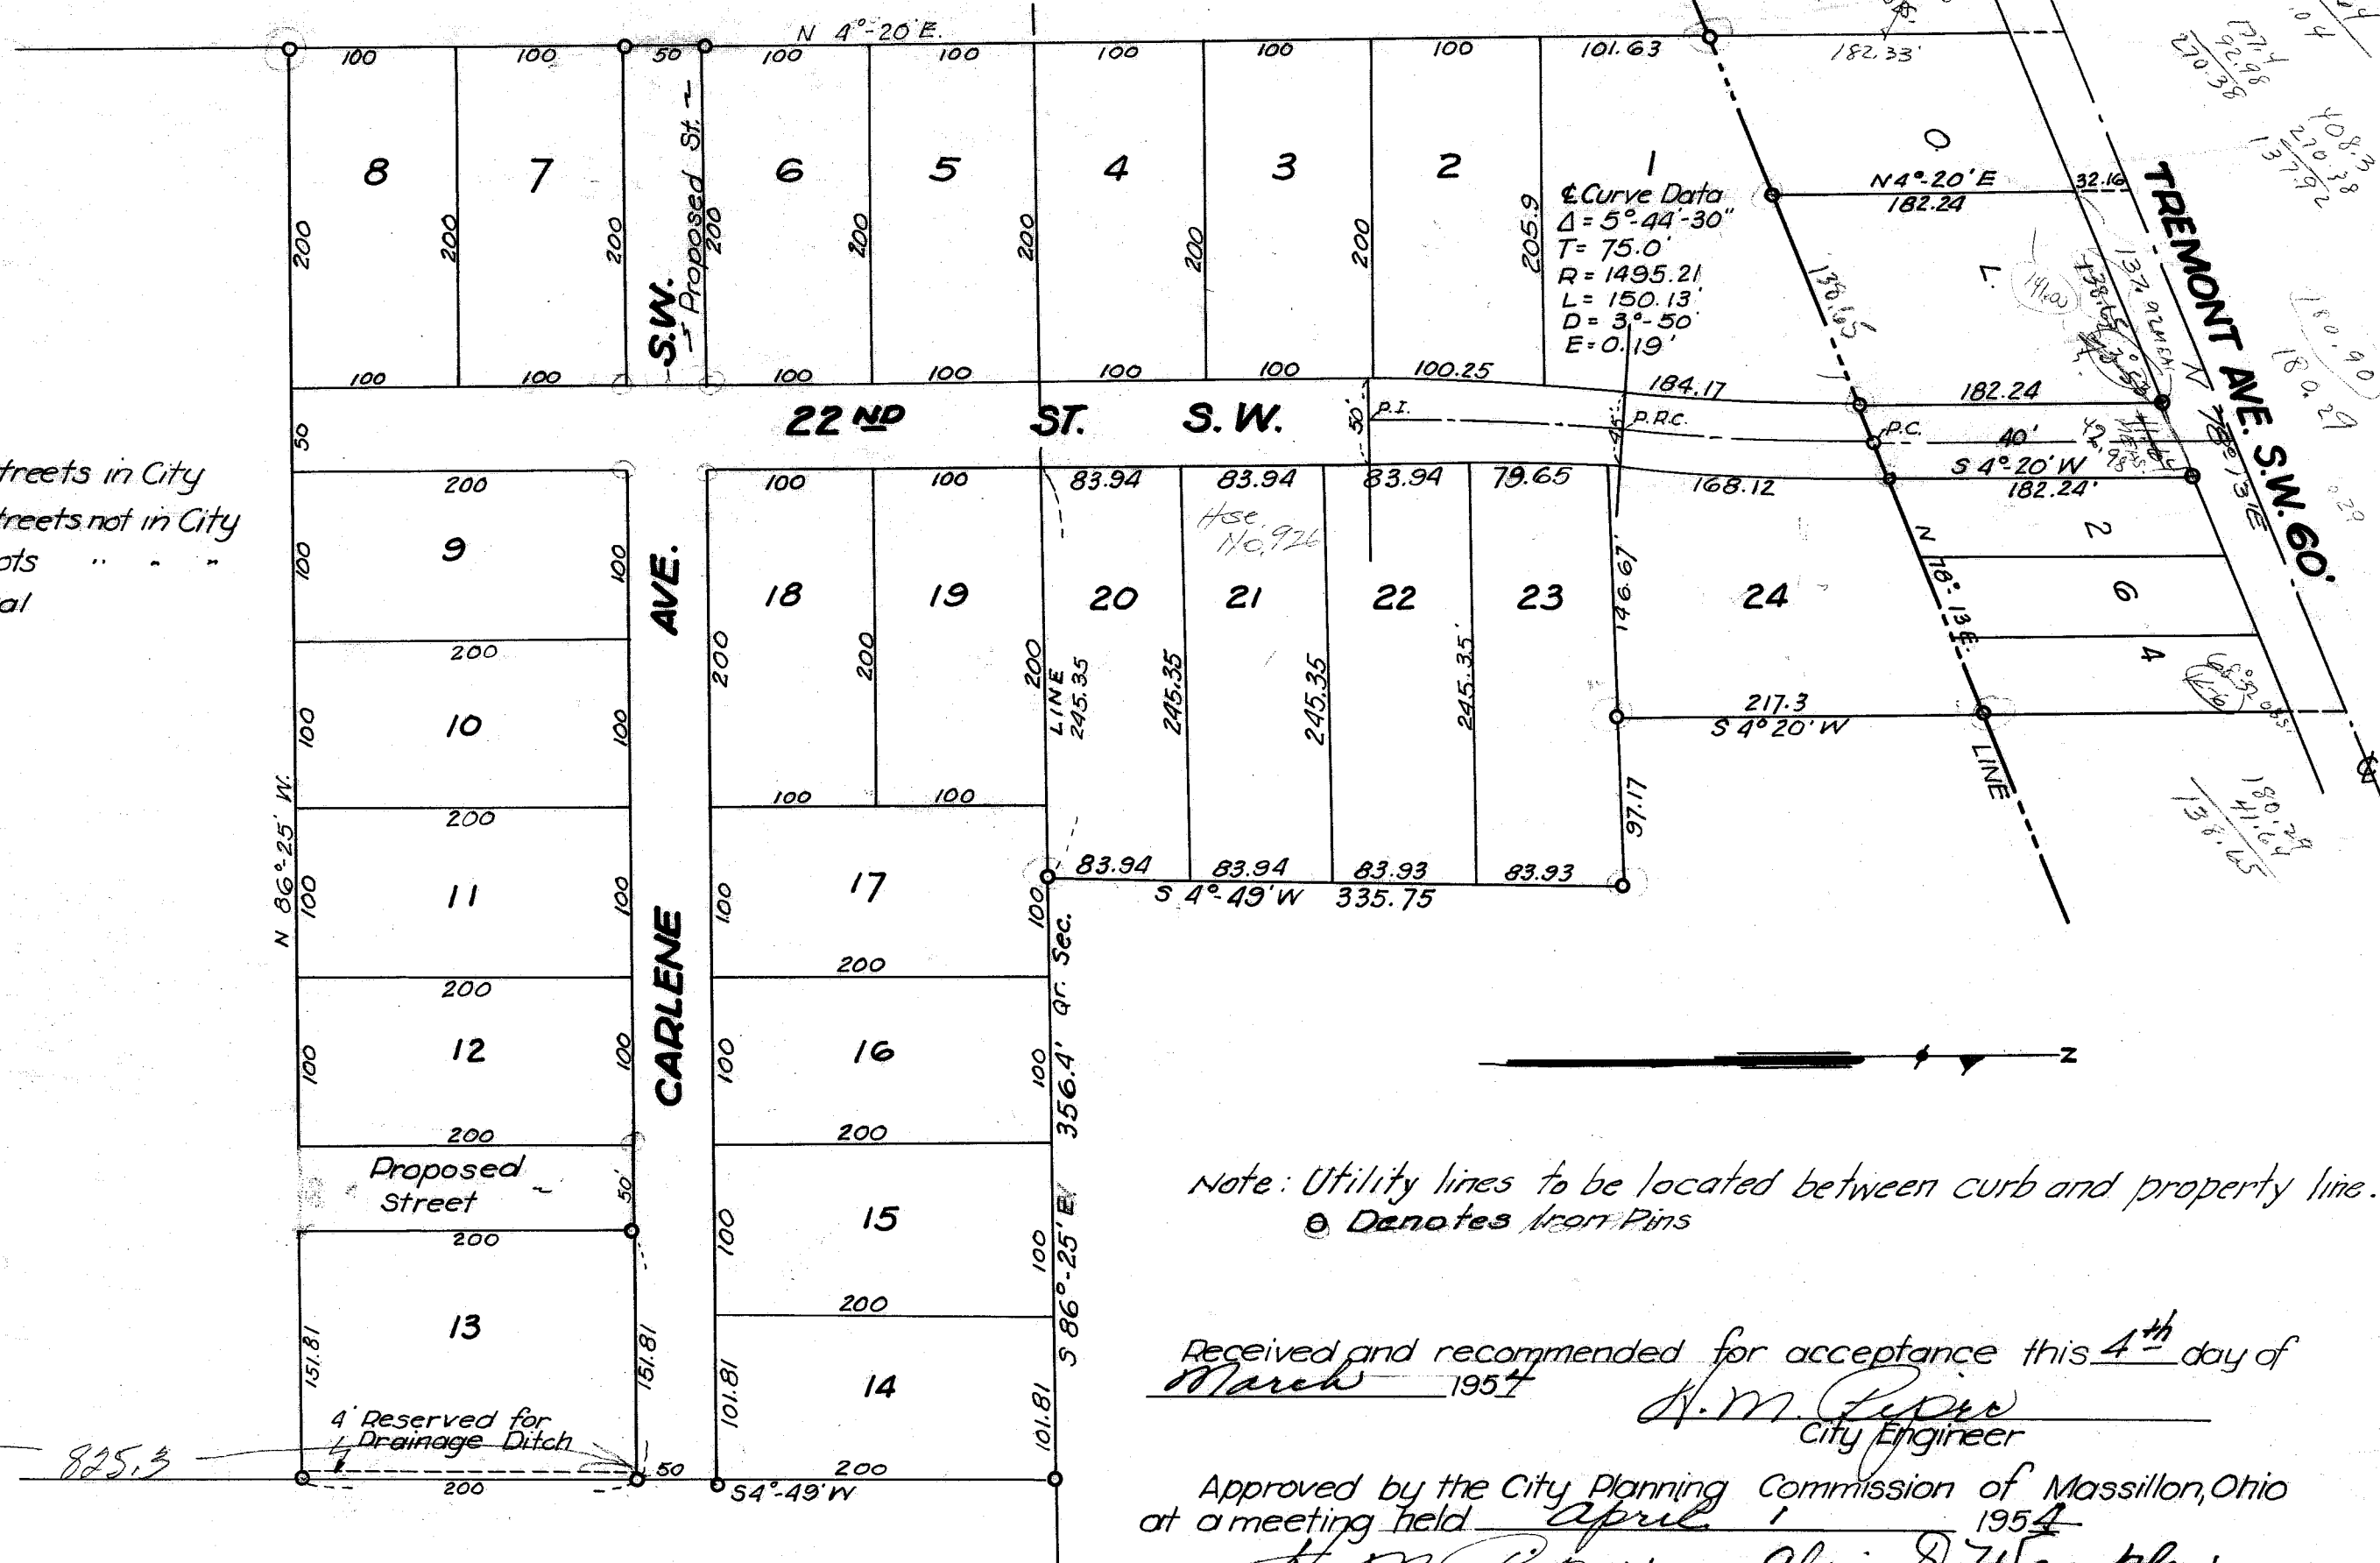

**CERTIFICATION**

I hereby certify the above to be a correct plat of PT. N.E. Qr. Sec. 13 and O.L. 264, Tuscarawas Twp., Stark Co., Ohio as surveyed by me in October 1953.

N.M. Lipin  
SURVEYOR

**ACKNOWLEDGEMENT**

I, the undersigned, owner of the land delineated on the above plat, do hereby acknowledge the making of this plat to be my free act and deed according to law and do hereby dedicate the streets, shown here-on to public use forever.

Witness: Quail M. Miller  
Mary E. Ritorby  
Owner: Ralph L. Denning  
Ruth C. Denning

State of Ohio  
County of Stark ss.

Before me, a Notary Public in and for said County, did personally appear RALPH L. DENNING who acknowledged they did sign the foregoing instrument and that the same was their free act and deed as required by law.

In witness whereof, I hereunto set my hand and seal this 25 day of NOVEMBER 1953.

Alice F. Neitzer  
Notary Public  
My Commission expires 7-12-54  
ALICE F. NEITZER, STARK CO., OHIO

Note: Utility lines to be located between curb and property line.  
O Denotes Iron Pins

Received and recommended for acceptance this 4<sup>th</sup> day of March 1954  
N.M. Lipin  
City Engineer

Approved by the City Planning Commission of Massillon, Ohio at a meeting held April 1954  
N.M. Lipin Alvin D. Wampler  
Secretary Chairman

Accepted by the City Council of Massillon, Ohio by Ordinance No. 37-1954 passed June 7 1954  
Robert B. Hardman R. J. Harrigan  
Clerk President

Plat approved this 17 day of JULY 1954

Wade Shidler  
Stark County Engineer

Approved and accepted by the Stark County Board of Health this 8<sup>th</sup> day of JULY 1954.

P. L. Harris, M.D.  
Stark County Health Commissioner  
Per. Strine

Approved and accepted this 14 day of July 1954  
Allen C. Spornheller  
Olive Nathan

Stark County Commissioners

Entered for transfer this 17<sup>th</sup> day of July 1954  
John C. Spornheller  
County Auditor

Received for record this 17<sup>th</sup> day of July 1954  
Recorded in Vol. 30 Page 113 this 17 day of July 1954

Geo. W. Blansett  
County Recorder  
A. 277