


CRESTWOOD ALLOTMENT

PART OF S.E. QT. SECTION 22 PERRY TWP. T10 R9
STARK CO., OHIO.


SCALE 1" = 100'

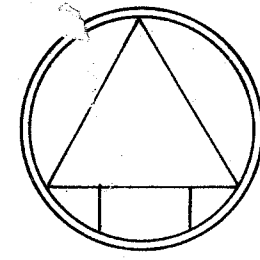

N. P. DODGE CORPORATION
Omaha, Nebraska
OWNERS

APRIL 1954

L. W. J. COOPER
REG. ENGINEER & SURVEYOR

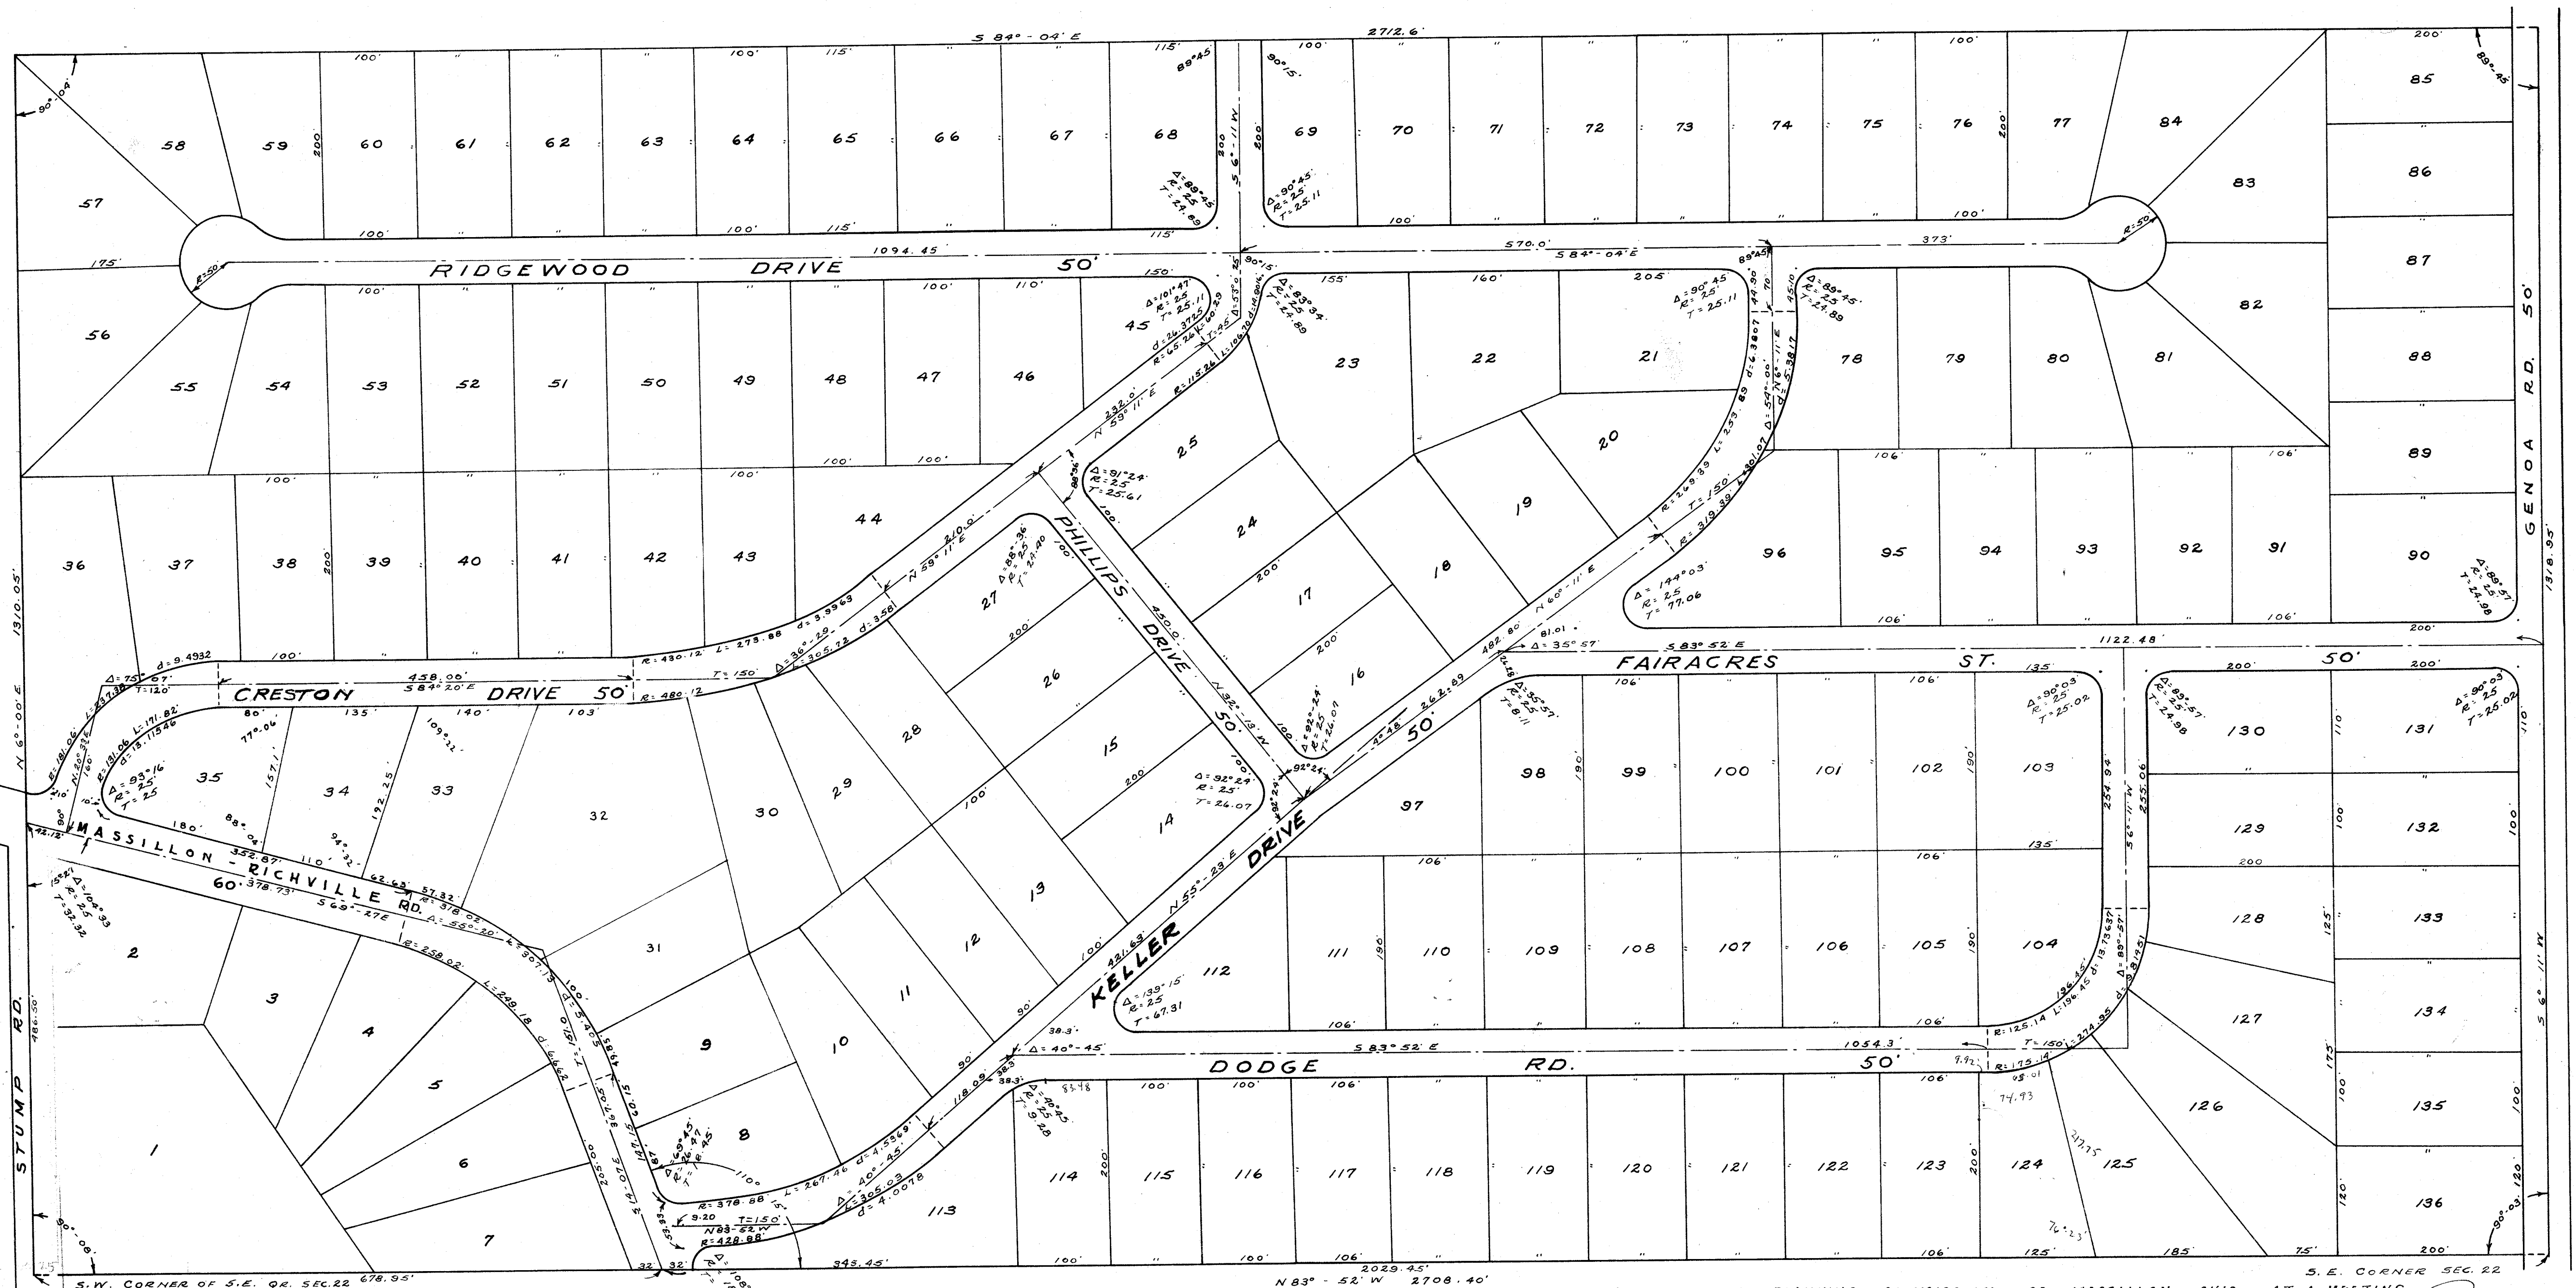

I HEREBY CERTIFY THAT THIS IS A CORRECT PLAT OF CRESTWOOD ALLOT. BEING PART OF S.E. 1/4
SEC. 22, PERRY TWP. IN COUNTY OF STARK, STATE OF OHIO. SURVEYED BY ME THIS _____ DAY OF
April 1954

L. W. J. Cooper
REG. ENGR. & SURVEYOR

KNOW ALL MEN BY THESE PRESENTS THAT THE N. P. DODGE CORPORATION THE OWNERS OF THE LAND
SHOWN ON THIS PLAT, HEREBY ACKNOWLEDGE THE MAKING OF THE SAME TO BE THEIR FREE ACT AND
DEED, AND DO HEREBY DEDICATE THE STREETS SHOWN ON THIS PLAT TO PUBLIC USE.

WITNESS

E. H. Barton
J. H. Hordich

STATE OF NEBRASKA } S.S.
COUNTY OF DOUGLAS }

BEFORE ME, A NOTARY PUBLIC IN AND FOR SAID COUNTY, PERSONALLY
APPEARED N. P. Dodge Jr. & Elizabeth C. Dillon WHO ACKNOWLEDGED THAT THEY
DID SIGN THE FOREGOING INSTRUMENT AND THAT IT WAS THEIR FREE ACT AND DEED, ACCORDING
TO LAW.

N. P. Dodge Jr.
PRESIDENT
Elizabeth C. Dillon
SECRETARY

W. H. Hordich
NOTARY PUBLIC

APPROVED AND ACCEPTED BY THE PLANNING COMMISSION OF CANTON, OHIO AT A
MEETING HELD THIS _____ DAY OF _____ 1954

PRESIDENT

SECRETARY

APPROVED AND ACCEPTED BY THE PLANNING COMMISSION OF MASSILLON, OHIO, AT A MEETING
HELD THIS 28th DAY OF January 1954.

PRESIDENT

SECRETARY

PLAT APPROVED THIS _____ DAY OF _____ 1954

STARK COUNTY ENGINEER

APPROVED AND ACCEPTED BY THE STARK COUNTY BOARD OF HEALTH THIS _____ DAY OF
_____ 1954

STARK COUNTY HEALTH COMMISSIONER

APPROVED AND ACCEPTED THIS _____ DAY OF _____ 1954

STARK COUNTY COMMISSIONERS

ENTERED FOR TRANSFER THIS _____ DAY OF _____ 1954

STARK COUNTY AUDITOR

RECEIVED FOR RECORD THIS _____ DAY OF _____ 1954

RECORDED IN PLAT BOOK _____ PAGE _____

STARK COUNTY AUDITOR

IRON PINS AT ALL LOT CORNERS

AREA IN LOTS _____

AREA IN STREETS _____

TOTAL AREA IN ALLOTMENT _____