


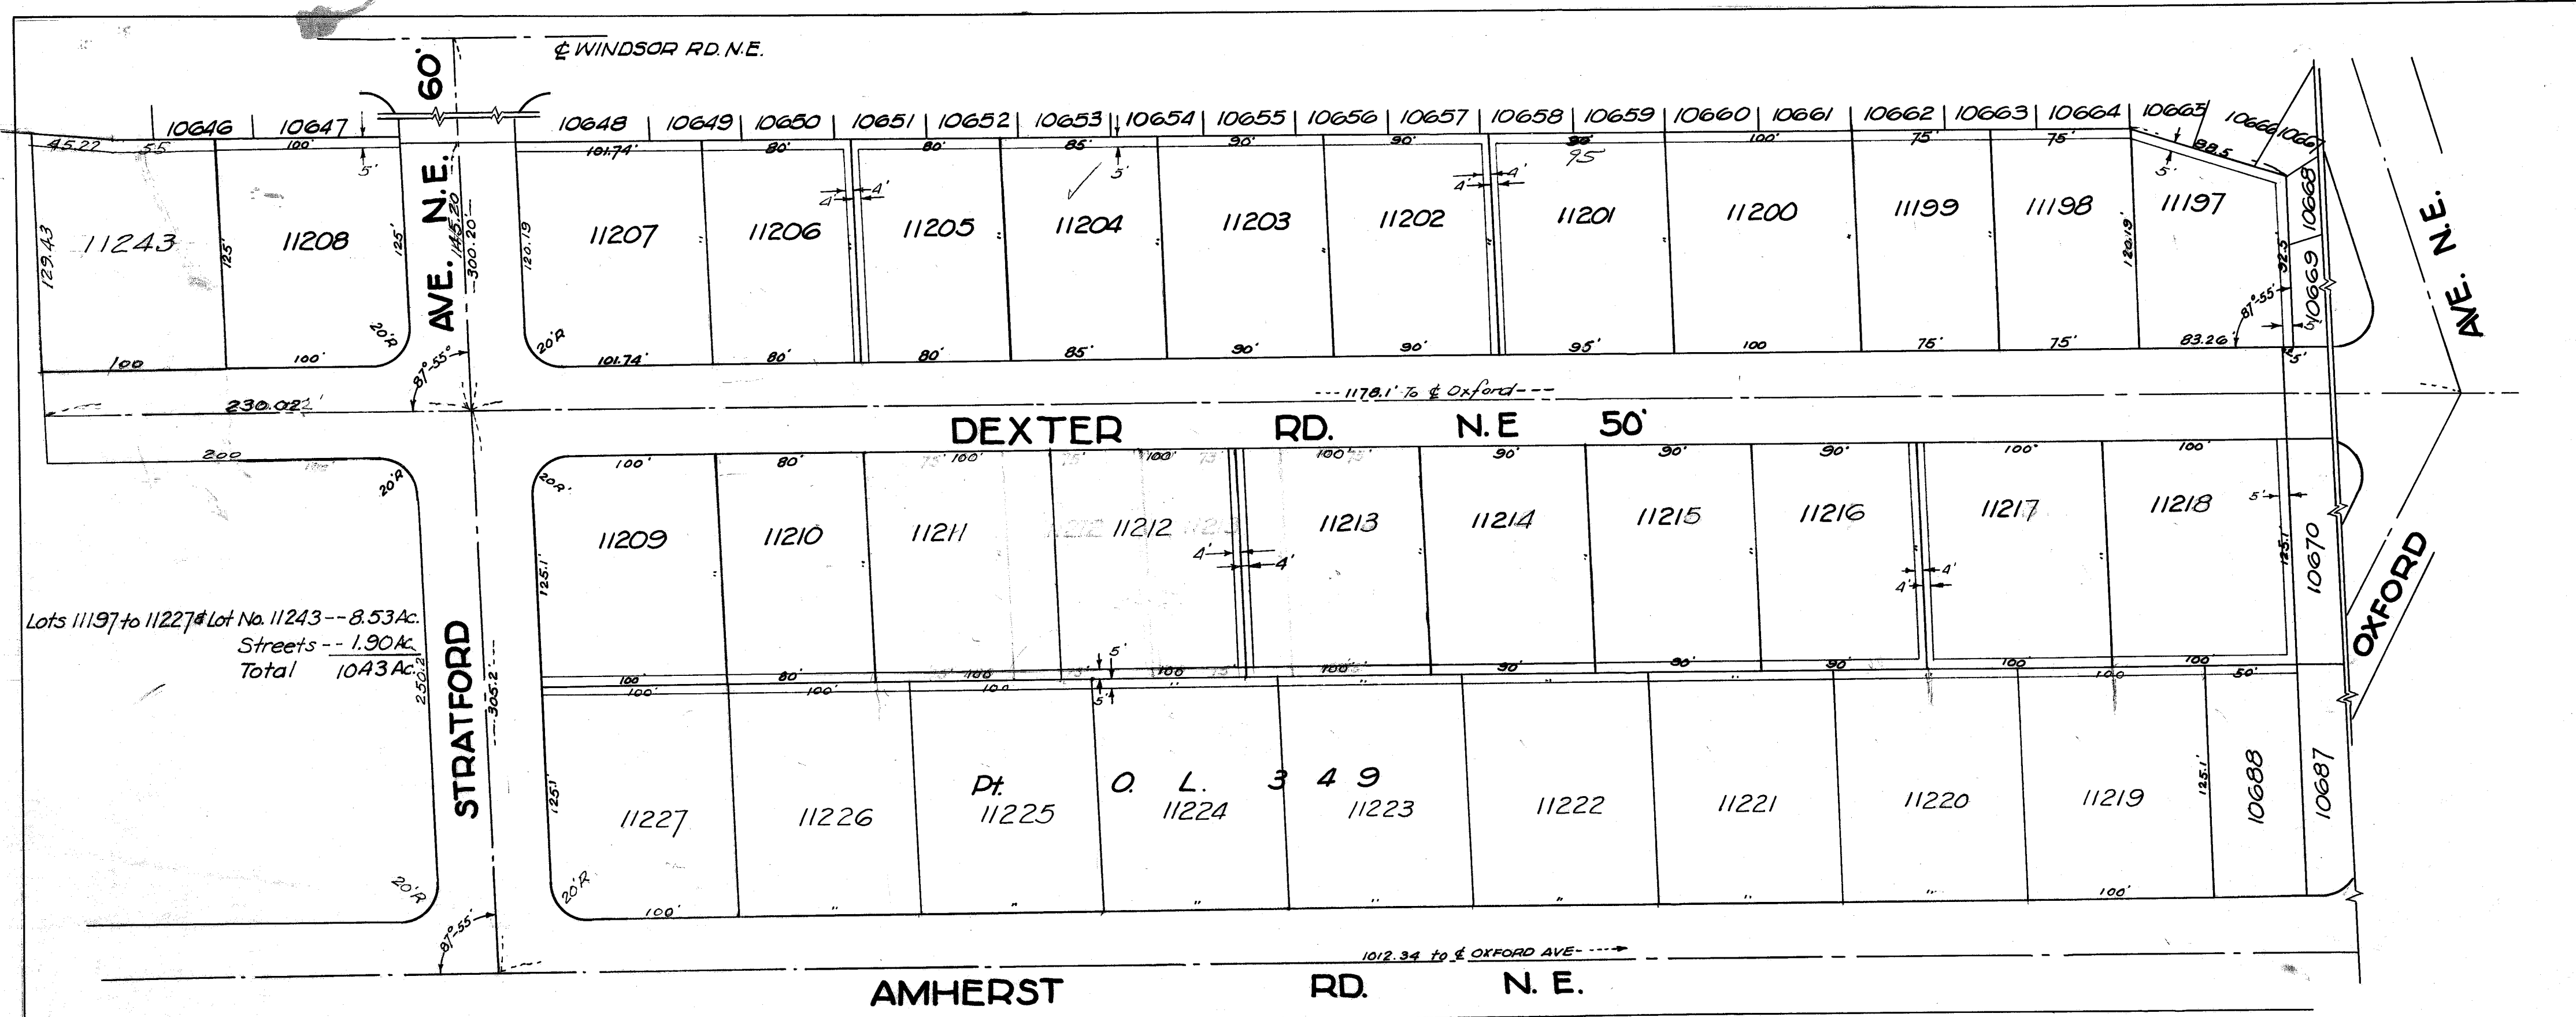

Lots 11197 to 11227 Lot No. 11243 -- 8.53 Ac.
Streets -- 1.90 Ac.
Total 1043 Ac.

CHARITY ROTCH KENDAL NO.5
DEDICATION PLAT - DEXTER RD. & STRATFORD AVE. N.E.
SCALE 1" = 60' AUGUST 1954

CERTIFICATION
I hereby certify the above to be a correct plat of the allotment as surveyed by me in September 1954
N. M. Piper
SURVEYOR

ACKNOWLEDGEMENT
Know all men by these presents, that we the undersigned President and secretary of the Charity School of Kendal, a corporation organized under the State Laws of Ohio, as owners of O.L. 349, do hereby acknowledge the making of this plat to be our free act and deed and do hereby dedicate the streets shown here-on to public use forever.
WITNESS
OWNER
CHARITY SCHOOL OF KENDAL
Gertrude Wittman PRESIDENT
Mary E. Rust SECRETARY

State of Ohio ss
County of Stark
Before me, a Notary Public in and for said County, did personally appear R. P. L. McLain and Fred W. Gates who acknowledged they did sign the foregoing instrument and that the same was their free act and deed as required by law.
In witness whereof, I hereunto set my hand and seal this 3rd day of December 1954.
M. P. L. Kirchhofer NOTARY PUBLIC
My Commission expires March 21st 1957
Received and recommended for acceptance this 17th day of November 1954.
N. M. Piper
CITY ENGINEER

Approved by the City Planning Commission of Massillon, Ohio at a meeting held Nov 18 1954.
N. M. Piper SECRETARY
Alvin St. Wampler CHAIRMAN
Accepted by the City Council of Massillon, Ohio by Ordinance No. 10-54 passed January 33 1955.
Richard B. Hardman CLERK
Laurence Harrison PRESIDENT
Entered for Transfer this 26 day of Jan 1955.
W. J. J. J. J. COUNTY AUDITOR
Received for record this 26 day of January 1955.
Recorded in Vol. 31 Page 57 this 26 day of January 1955.
Kenneth E. M. M. COUNTY RECORDER
114