

CERTIFICATION

I hereby certify that this plat is a true and correct plat of the allotment as surveyed by me.

H.M. Lipe
REG. ENGR. & SURVEYOR

ACREAGE
Total Ac. in Allotment No. 3 = 5.88 Ac. (Includes 0.62 Ac. in Lot Nos. 11816 & 11821)
Ac. in Dedicated Sts. 0.79
5.09 Ac. given Lot Numbers.



E Denotes public utility easement.

ACKNOWLEDGEMENT

We, the undersigned, owners of the land delineated on, this plat, do hereby acknowledge the signing of same to be our free act and deed according to law.

WITNESS

OWNER

<i>Howard J. Wilhelm</i>	<i>Charles E. Dorff</i>
<i>Howard J. Wilhelm</i>	<i>Norma H. Dorff</i>
<i>Howard J. Wilhelm</i>	<i>Frank E. Beck</i>
<i>Howard J. Wilhelm</i>	<i>Calvin R. Beck</i>
<i>Howard J. Wilhelm</i>	<i>Mildred A. Keuper</i>
<i>Howard J. Wilhelm</i>	<i>Shirley P. Keuper</i>

County of Stark: ss
State of Ohio:

Before me, a Notary Public, in and for said County, did personally appear *the parties as signed above*

who acknowledged the signing of same to be our free act and deed according to law.

In witness whereof, I hereunto set my hand and seal this 16 day of July, 1955.

NOTARY PUBLIC

J. S. ALFORD, Notary Public
My Commission expires Dec. 3, 1959

Approved by the City Planning Commission at a meeting held May 31, 1956.

H.M. Lipe
SECRETARY

Alvin D. Wampler
CHAIRMAN

Accepted by the City Council of Massillon, Ohio, by Ordinance No. 118-1957 passed December 30, 1957.
Thomas J. Coleman *Blaise J. Palma*
CLERK PRESIDENT

Lot Numbers 11814 thru 11833 assigned by City Engineer.
H.M. Lipe
CITY ENGINEER

Entered for transfer this 22 day of July, 1958.
J.P. Pugh
COUNTY AUDITOR

Received for record this 22 day of July, 1958.
Recorded in Vol. 33 Page 76 this 22 day of July, 1958.
Kenneth E. Mott
COUNTY RECORDER

AMHERST PARK SUBDIVISION NO. 3

PT. O. L. 384

MASSILLON, OHIO

Scale 1" = 50 FT

Drawn, March 1955

FILE NO. S.D. 256 ACC. NO. 1898

GAIL AVE. N.E. 50'


KEUPER

BLVD.

N.E. 50'

STREET

PROPOSED

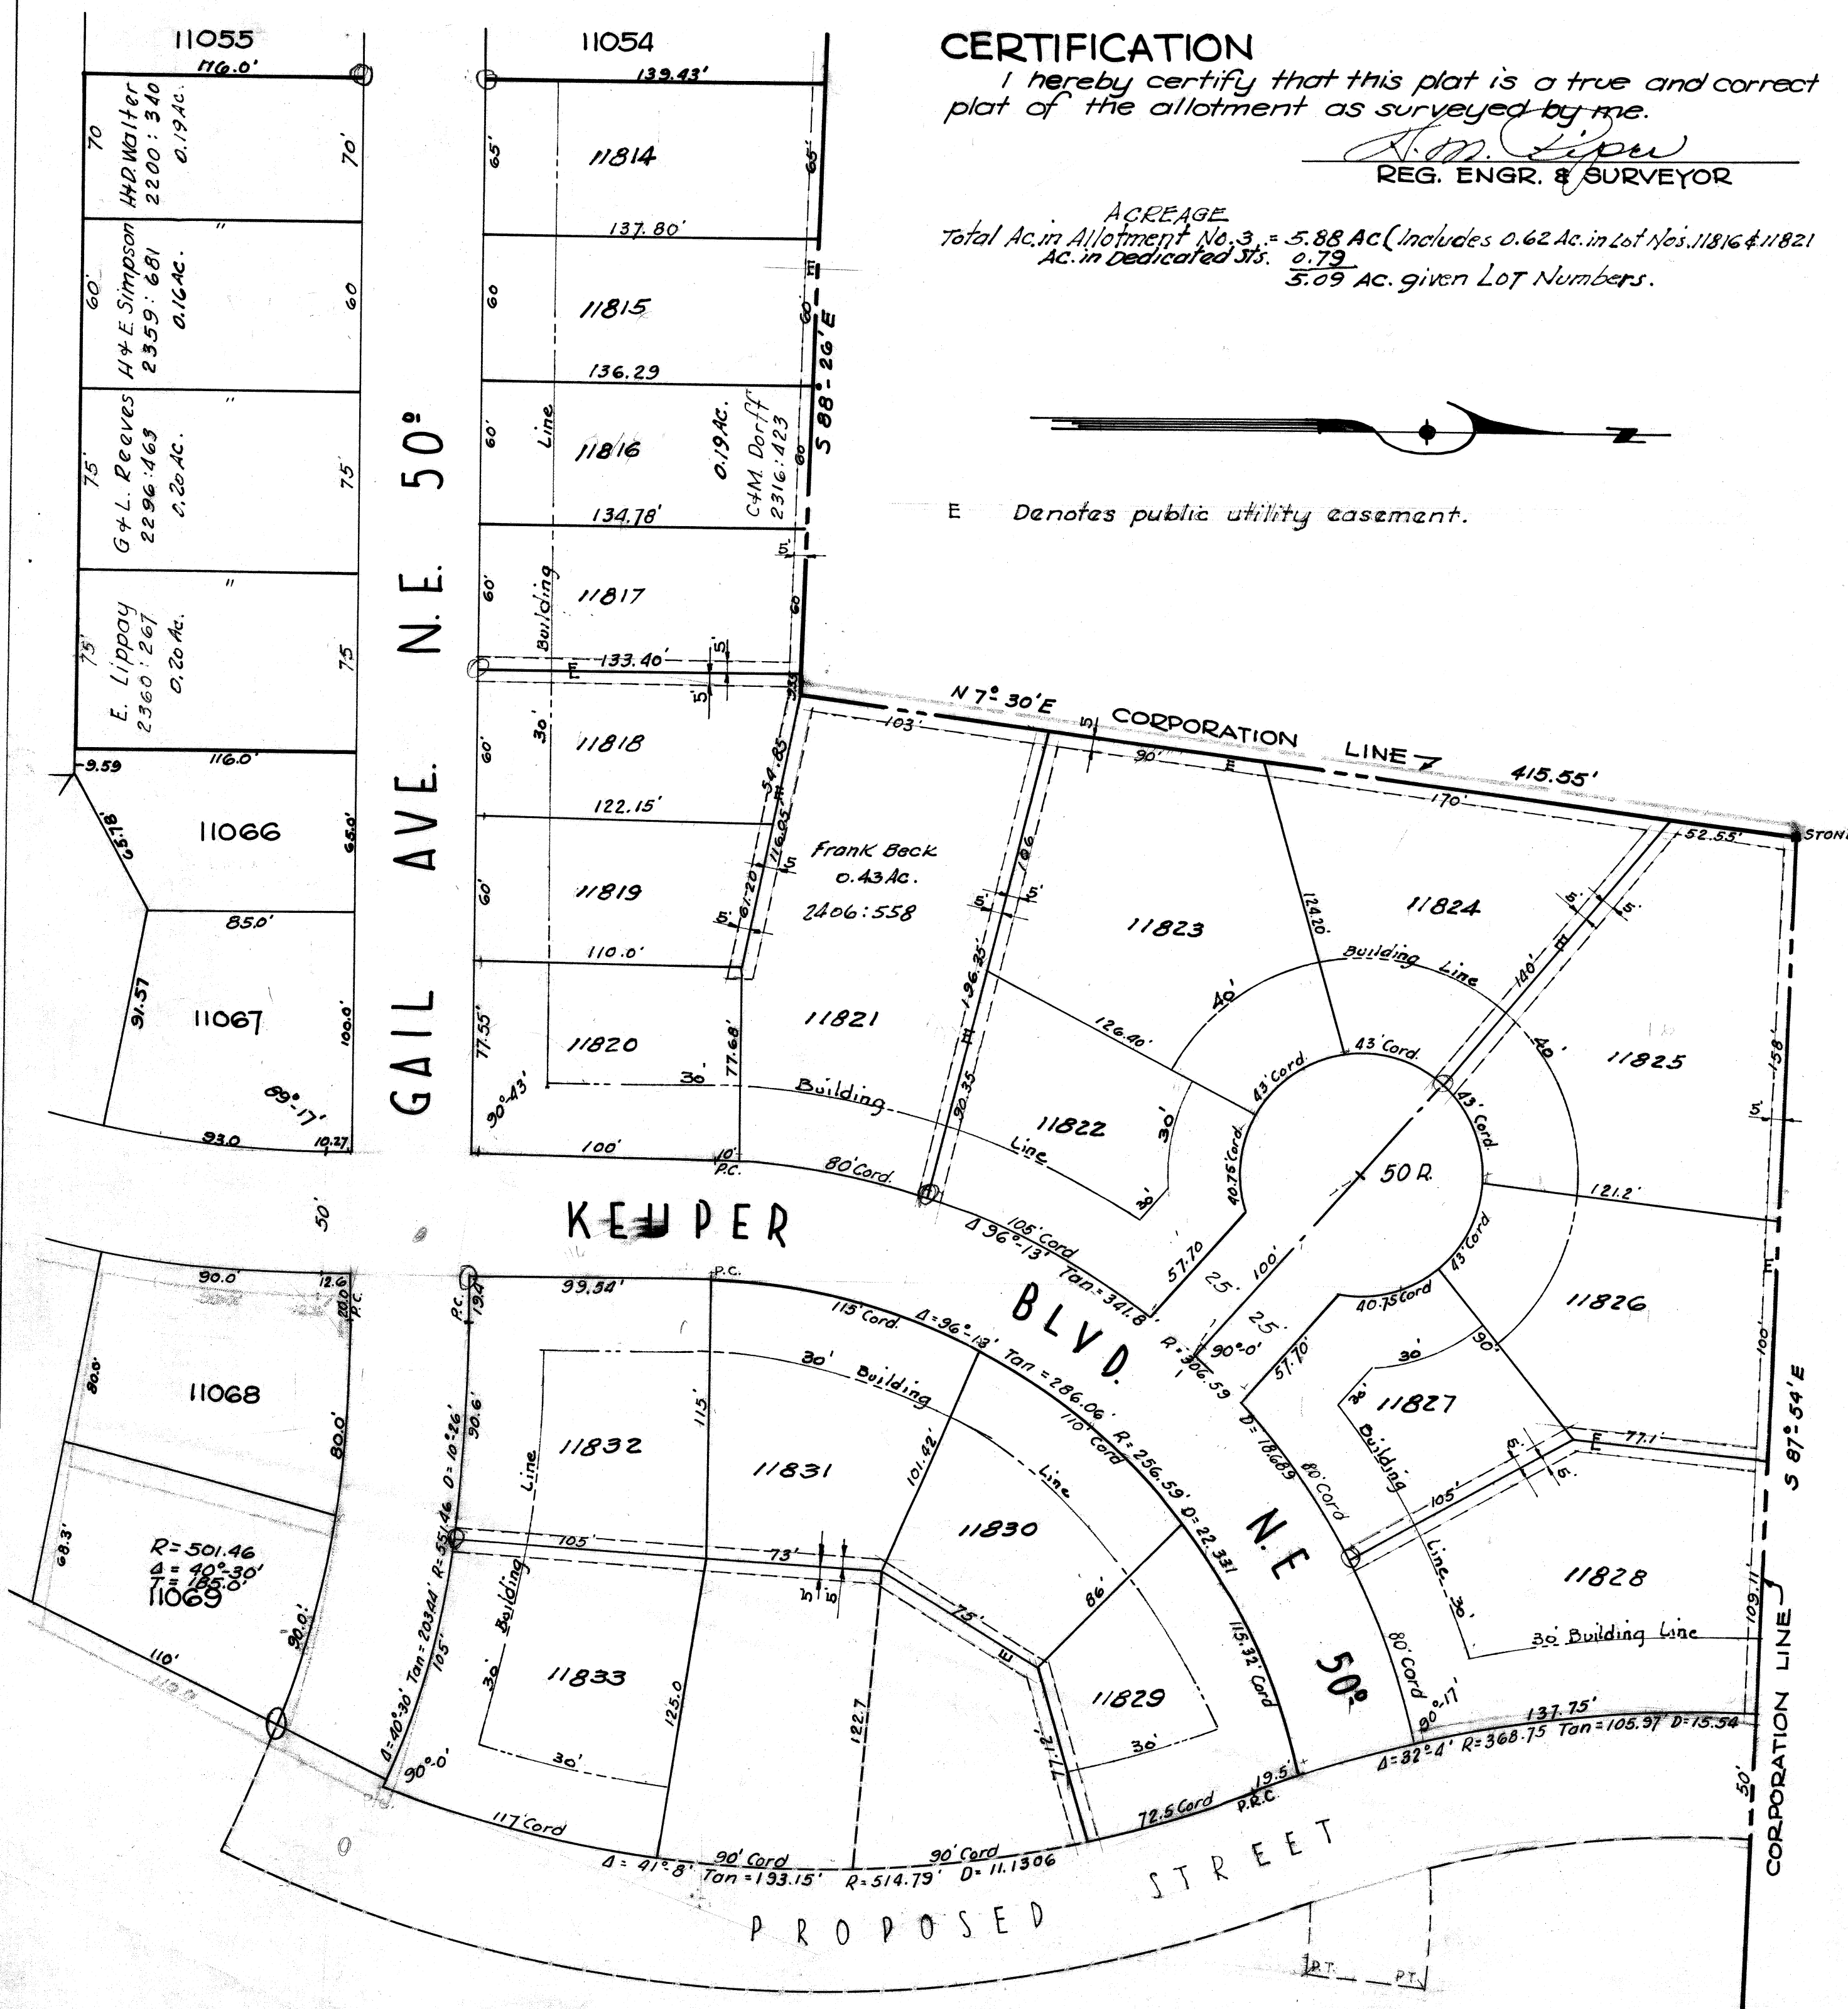

CERTIFICATION

I hereby certify that this plat is a true and correct plat of the allotment as surveyed by me.

A. M. Lipu
REG. ENGR. & SURVEYOR

ACREAGE
Total Ac. in Allotment No. 3 = 5.88 AC (Includes 0.62 Ac. in Lot Nos. 11816 & 11821)
Ac. in Dedicated Sts. 0.79
5.09 AC. given Lot Numbers.

E Denotes public utility easement.

ACKNOWLEDGEMENT

We, the undersigned, owners of the land delineated on this plat, do hereby acknowledge the signing same to be our free act and deed according to law.

WITNESS

OWNER

Howard J. Wilhelm

Charles E. Dorff

Howard J. Wilhelm

Norma K. Dorff

Howard J. Wilhelm

Frank E. Dorff

J. E. Dorff

Mildred A. Keup

Arthur P. Keup

County of Stark: ss
State of Ohio:

Before me, a Notary Public, in and for said County, did personally appear *the parties* who acknowledged the signing of same to be our free act and deed according to law.

In witness whereof, I hereunto set my hand and seal this 16 day of July, 1955.

NOTARY PUBLIC

J. S. AFFORD, Notary Public
My Commission expires Dec. 3, 1959

Approved by the City Planning Commission at meeting held May 31, 1955.

A. M. Lipu
SECRETARY

Norm D. Wampler
CHAIRMAN

Accepted by the City Council of Massillon, Ohio by Ordinance No. 118-1957 passed December 30, 1957.

Thomas J. Coleman
CLERK

Blase J. Parma
PRESIDENT

Lot Numbers 11814 thru 11833 assigned by City Engineer

A. M. Lipu
CITY ENGINEER

Entered for transfer this 22 day of July, 1955.

J. S. Afford
COUNTY AUDITOR

Received for record this 22 day of July, 1955.
Recorded in Vol. 33 Page 76 this 22 day of July, 1955.

Kenneth E. Motts
COUNTY RECORDER

AMHERST PARK SUBDIVISION N
PT. O. L. 384
MASSILLON, OHIO

Scale 1" = 50 FT

Drawn, March 1955

NOTICE

PLEASE REFER TO THIS SCALE WHICH WILL SHOW IF THERE HAS BEEN AN ENLARGEMENT OR REDUCTION DURING THE PROCESS OF PHOTOSTATING.
KENNETH E. MOTTS - Stark County Recorder

FILE NO. S.D. 256 ACC.

