

MAYFLOWER VILLAGE ALLOTMENT NO. 2
 PART OF OUTLOT 168
 S.E. QUARTER SECTION 12, TOWNSHIP 12, RANGE 10, TUSCARAWAS TWP.
 CITY OF MASSILLON, COUNTY OF STARK, STATE OF OHIO
 CONTAINING 4.175 ACRES

SURVEYOR'S CERTIFICATION:

I Certify that this Plat was made from a Survey on Feb. 16, 1956 for the N. and S. Builders Inc. to Allot part of Outlot 168 in the City of Massillon, O. and being in the Southeast Quarter of Section 12, Township 12, Range 10, Tuscarawas Twp., Stark County, State of Ohio.

SIGNATURE Donald H. Caldwell
 REGISTERED SURVEYOR

OWNER'S CERTIFICATION:

N. and S. Builders Inc., the Owner of the land designated by Lot Numbers shown on this Plat have caused same to be subdivided by Survey and do willfully consent to the division and do hereby Dedicate any and all Interest that the above Owner may have, in Standish and Alden Aves fifty (50) foot Streets to public use forever and that the signing of this Plat was their free act and deed and was done under authority vested in them by a resolution of the Board of Directors.

SIGNATURE Sidney Rosenthal PRES.
 SIGNATURE Carl H. Mohl Secy.

Witnesses:-

Ronald Rosenthal
Sidney Rosenthal

NOTARY PUBLIC:

County of Stark
 State of Ohio

Before me, a Notary Public in and for said County and State did personally appear the above Sidney Rosenthal and Carl H. Mohl who acknowledged that they signed this Plat, in their official capacities, for the purposes hereon shown and that the same is their free act and deed and the free act and deed of the corporation.

In testimony whereof, I have hereunto set my hand and official seal at Massillon, Ohio this 24th day of July 1956.

SIGNATURE Ronald Rosenthal
 NOTARY PUBLIC

My Commission expires 12/20/58

CITY ENGINEER'S CERTIFICATION:

I certify that I have examined this Plat and have assigned the Lot Numbers.

SIGNATURE A. M. Piper
 CITY ENGINEER

DATE 7th August 1956

MASSILLON PLANNING COMMISSION APPROVAL:

We have examined this Plat and have approved the location of Streets as shown by Resolution.

SIGNATURE A. M. Piper SIGNATURE Chairman
 Secretary President

DATE 7-31-56

CITY COUNCIL ACCEPTANCE:

This Plat has been Accepted by the City of Massillon, Ohio, by Ordinance No. 66 passed this 6th day of August 1956.

SIGNATURE Thomas J. Colman
 City Clerk

SIGNATURE Blaine J. Parma
 (Acting) Council President

COUNTY ENGINEER CERTIFICATION:

I certify that I have examined this Plat, verified Lot Numbers and Platted Lot Numbers Tax Maps.

SIGNATURE _____ DATE _____

COUNTY AUDITOR:

I have Transferred all parcels of land on this Plat to the Tax Duplicate.


SIGNATURE Joe John DATE 8-9-56

COUNTY RECORDER:

I have Received this Plat for Record + 9 day of August. I Recorded this Plat in Plat Book Number 91 Page 91 DATE 8-9-56

SIGNATURE Kenneth E. Motts

R 277

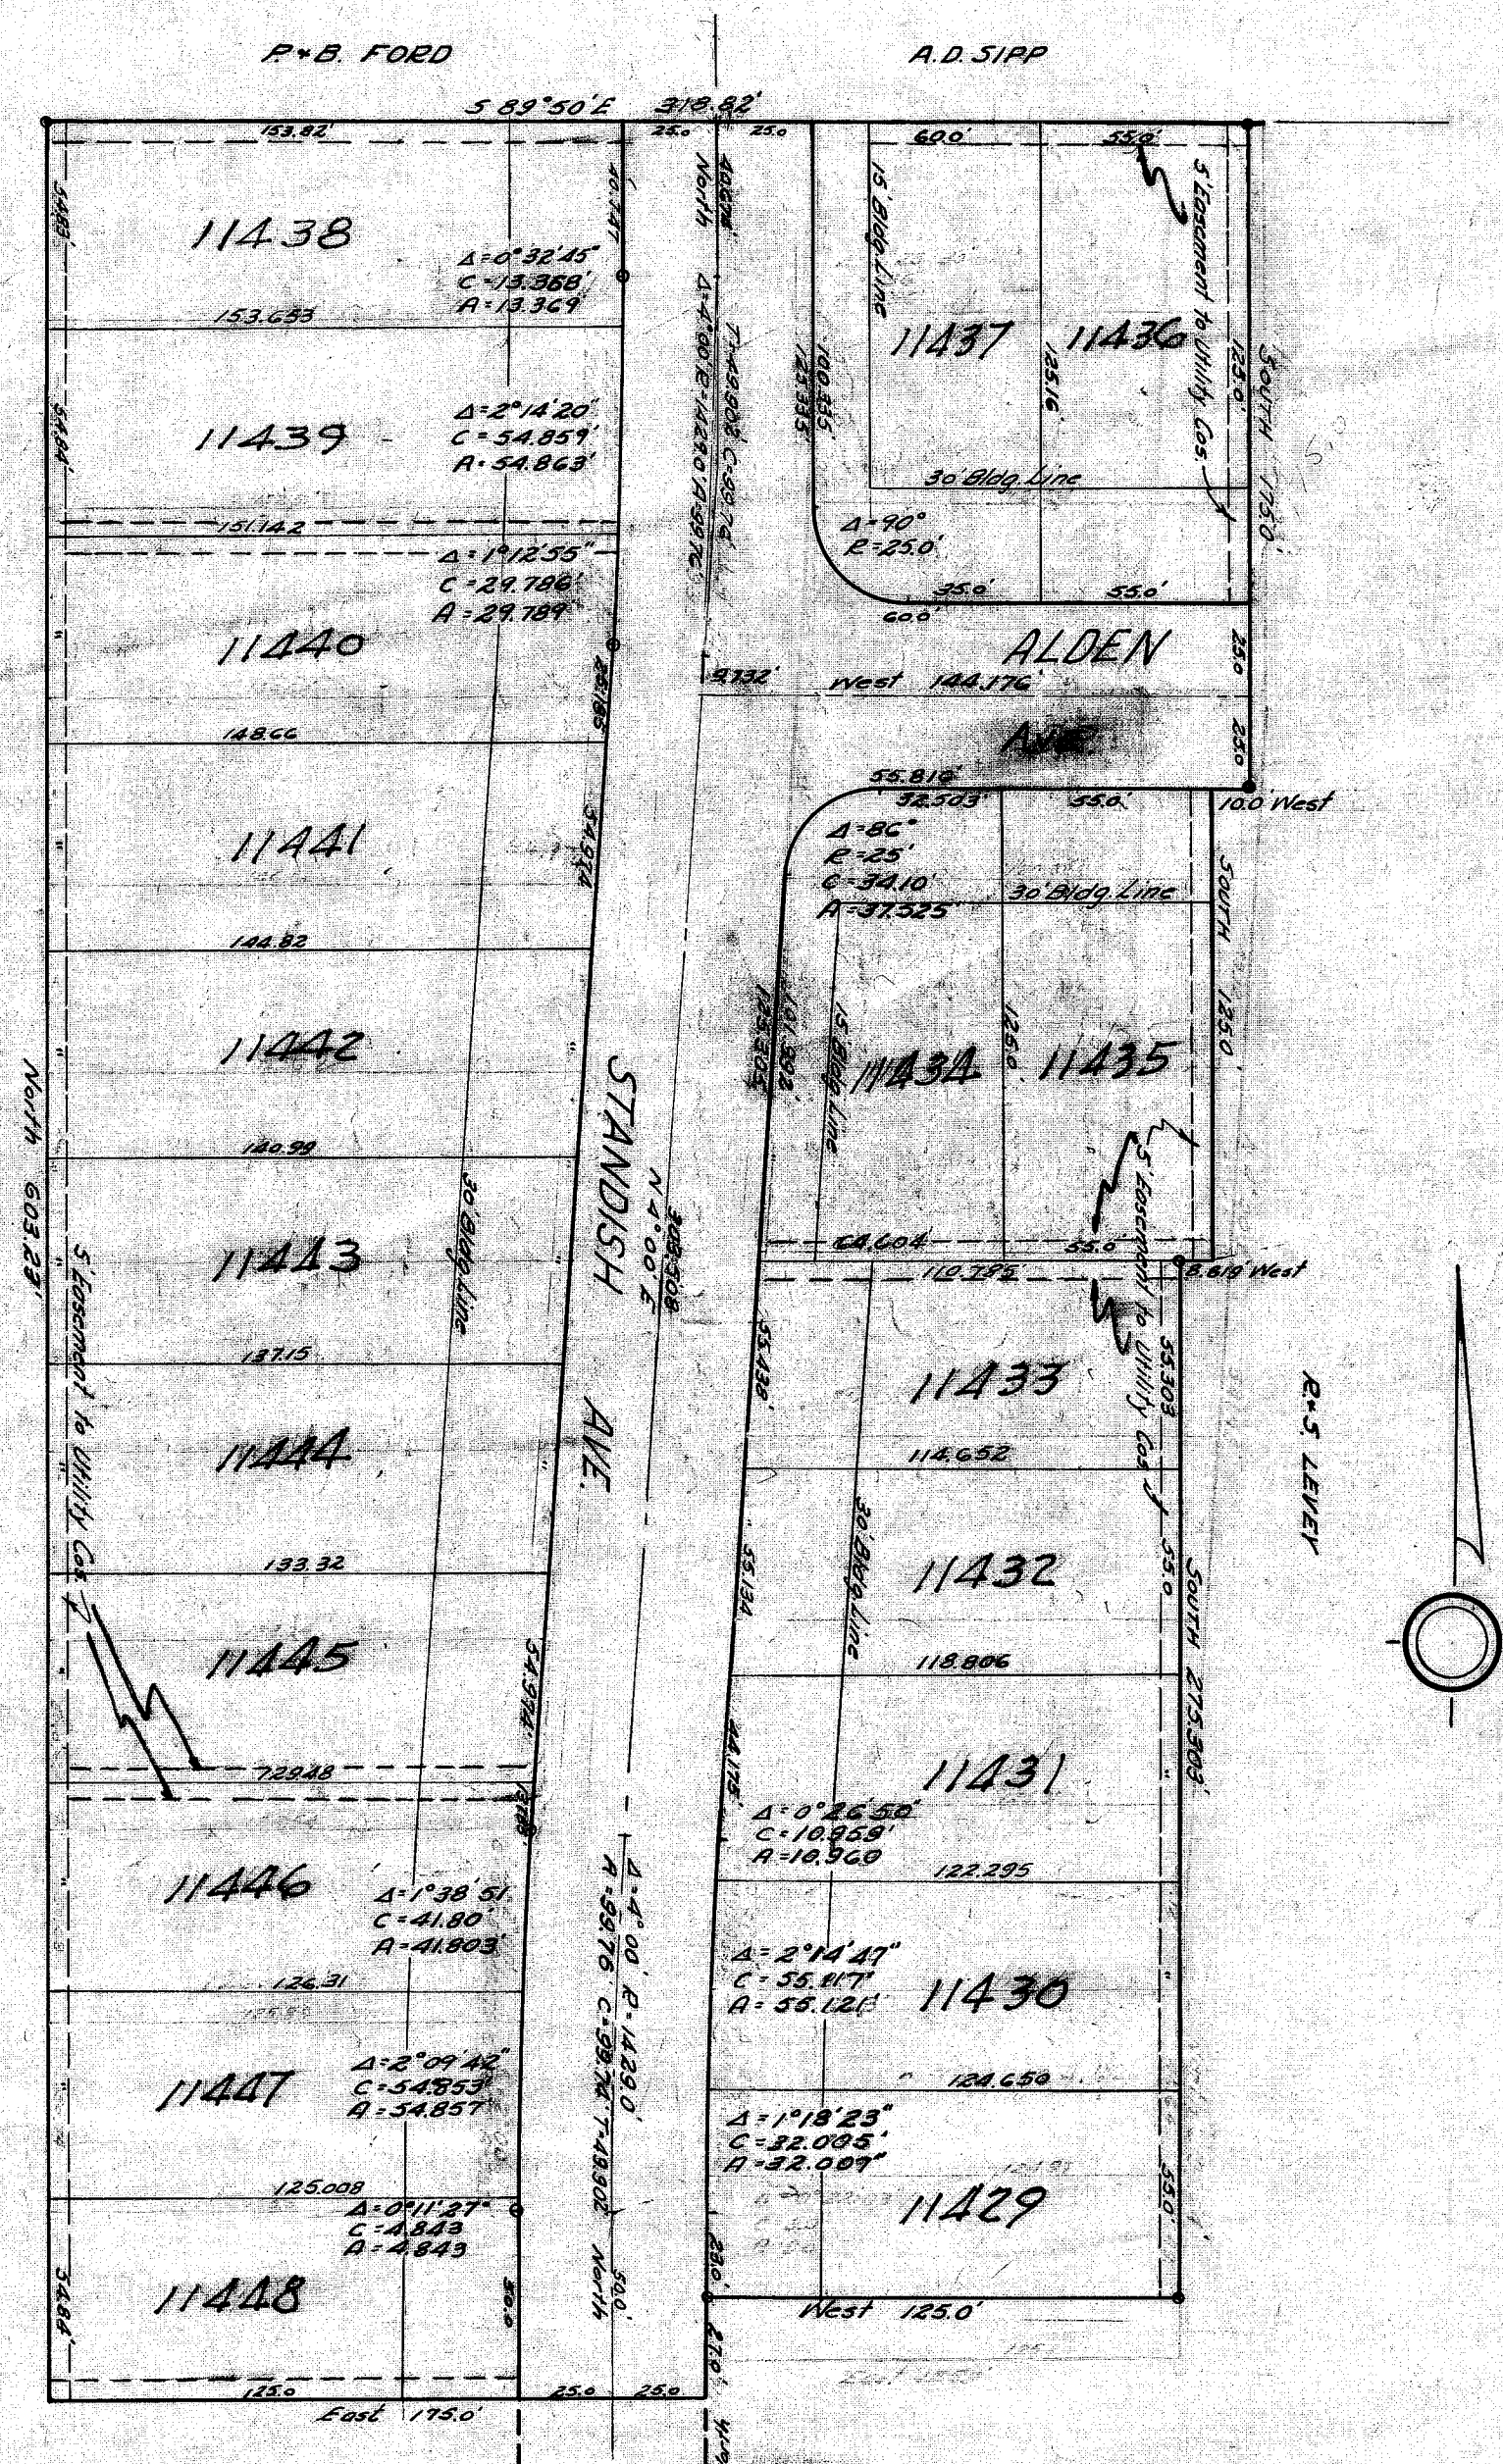

Monuments to be set