


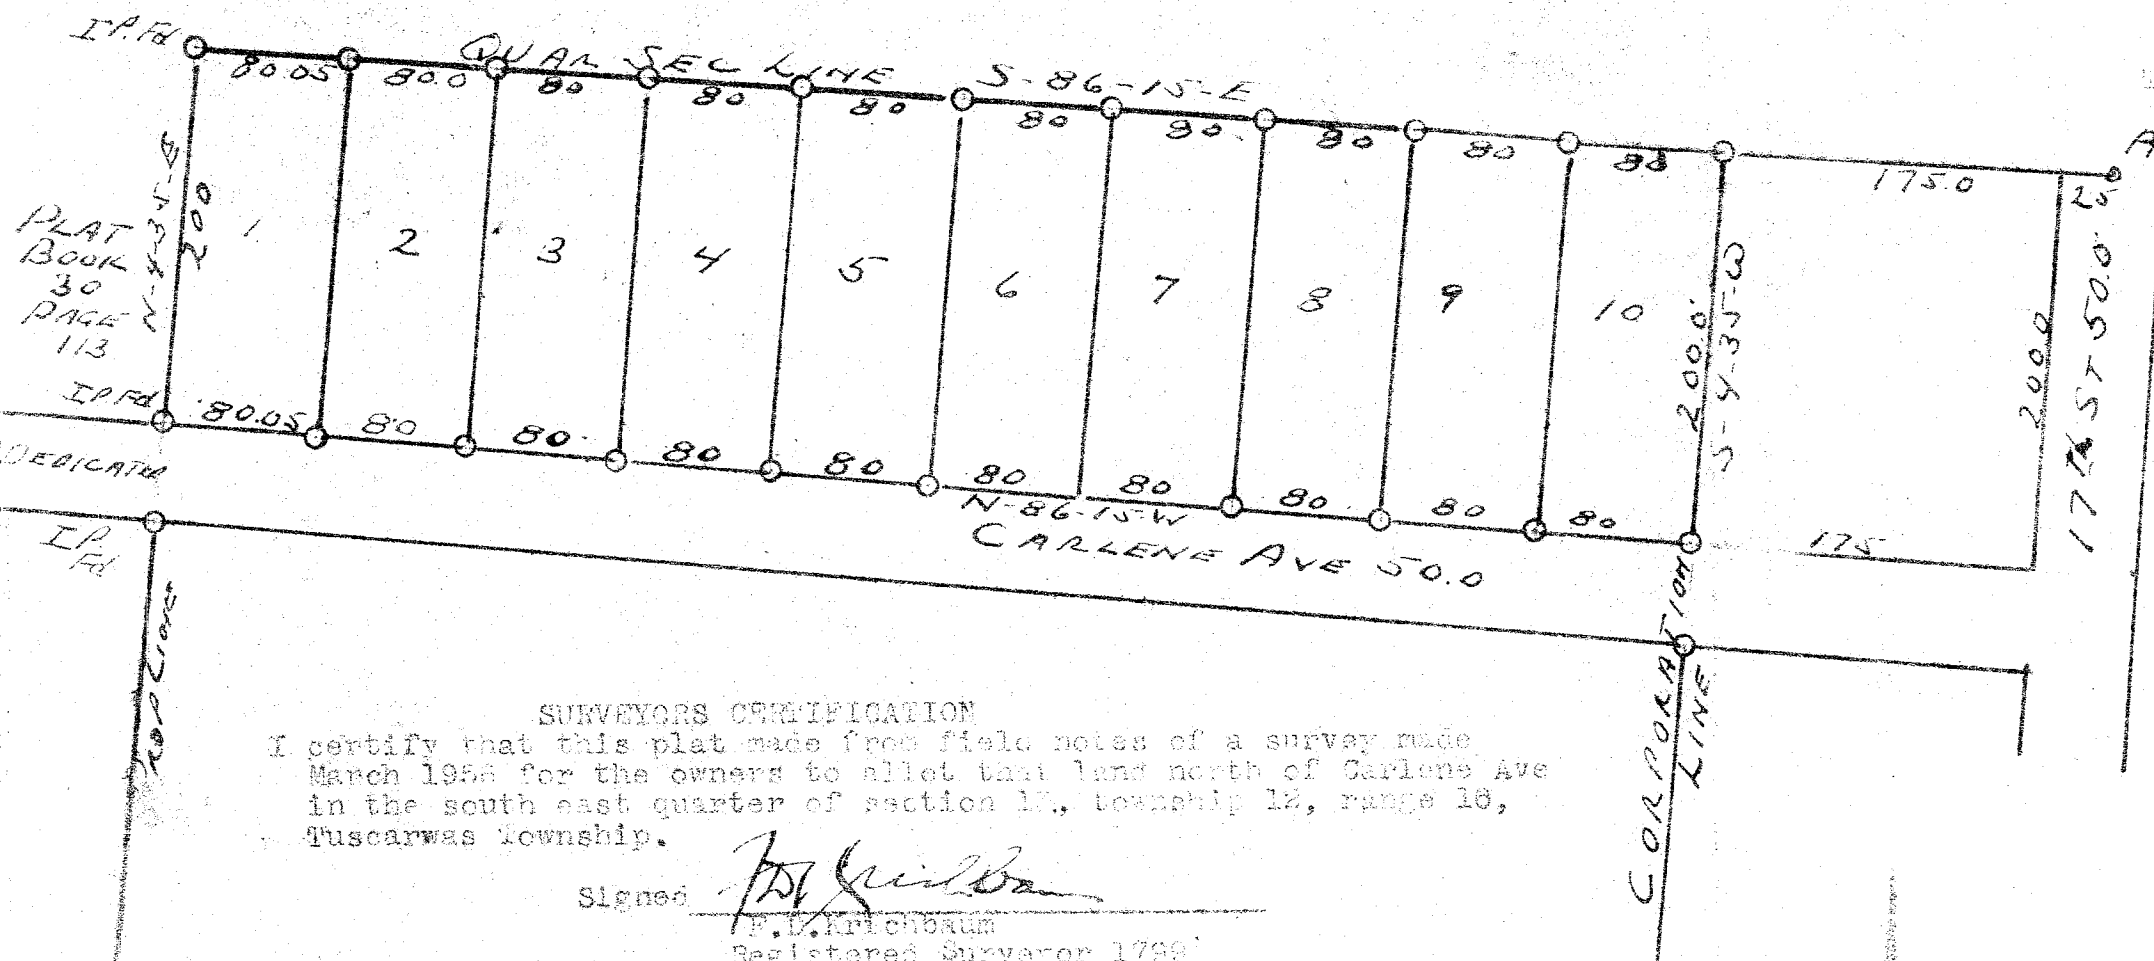

West S. Level Allotment # 2
Tuscarwas Township Stark County
Part of S.E. Quarter of Section 13, T-12 S-10
A-Iron Pin in Center of 17th Street
The N.E. Corner of Quarter.

Bearings Taken from Tax Maps.
West Property Line N-43°55' East.

4.60 Acres
17th Street
17th Street

This Plat approved by Tax Map Office of County Engineer this _____ day of _____ 1956.

Signed _____

Approved By County Commissioners.

This plat approved by County Commissioners this _____ day of _____ 1956.

Signed _____

Signed _____

Signed _____

Entered For Transfer this _____ day of _____ 1956.

Transferred _____

Signed _____
County Auditor

Received For Record _____

Recorded Plat Book _____ Page _____

Signed _____
County Recorder

SURVEYORS CERTIFICATION
I certify that this plat made from field notes of a survey made March 1956 for the owners to allot that land north of Carlene Ave in the south east quarter of section 13, township 12, range 10, Tuscarwas Township.

Signed *F. D. Krichbaum*
F. D. Krichbaum
Registered Surveyor 1799
State of Ohio

Scale 1" = 100.0'

Owners Certification
We, William Loyd Nevelk and Sarah C. Nevelk (husband and wife) owners of land shown on this plat have caused the same to be surveyed and platted as shown.
And we dedicate Carlene Ave (a 50.0' wide street) from our west property line to 17th Street to public use forever.
In witness whereof we hereunto set our hands this _____ day of _____ 1956.

Witness _____ Signed _____
William Loyd Nevel

Witness _____ Signed _____
Sarah C. Nevel

State of Ohio
County of Wayne:

Before me, a notary public in and for said county and state personally appeared

who acknowledged that they did sign this plat for the purposes thereon shown and that the same was their free act and deed.
In testimony whereof I hereunto set my hand and official seal this _____ day of _____ 1956 at _____ Ohio

Signed _____

This plat approved by Planning Commission of The City of Massillon this 29th day of March 1956.

A. M. Pice Signed _____
Secretary Chairman

This plat approved by Township Trustees of Tuscarwas Township this _____ day of _____ 1956.

Signed _____

Signed _____

Signed _____

Approved by County Health Department of Stark County

Signed _____

Accepted by City Council of Massillon, Ohio, by Ordinance No. 50, 1956 passed August 6, 1956.

Thomas J. Coleman - *Blaise J. Hanna*
CLERK (Acting) PRESIDENT

File No. S.D. 267, Acc No 1937, 237