


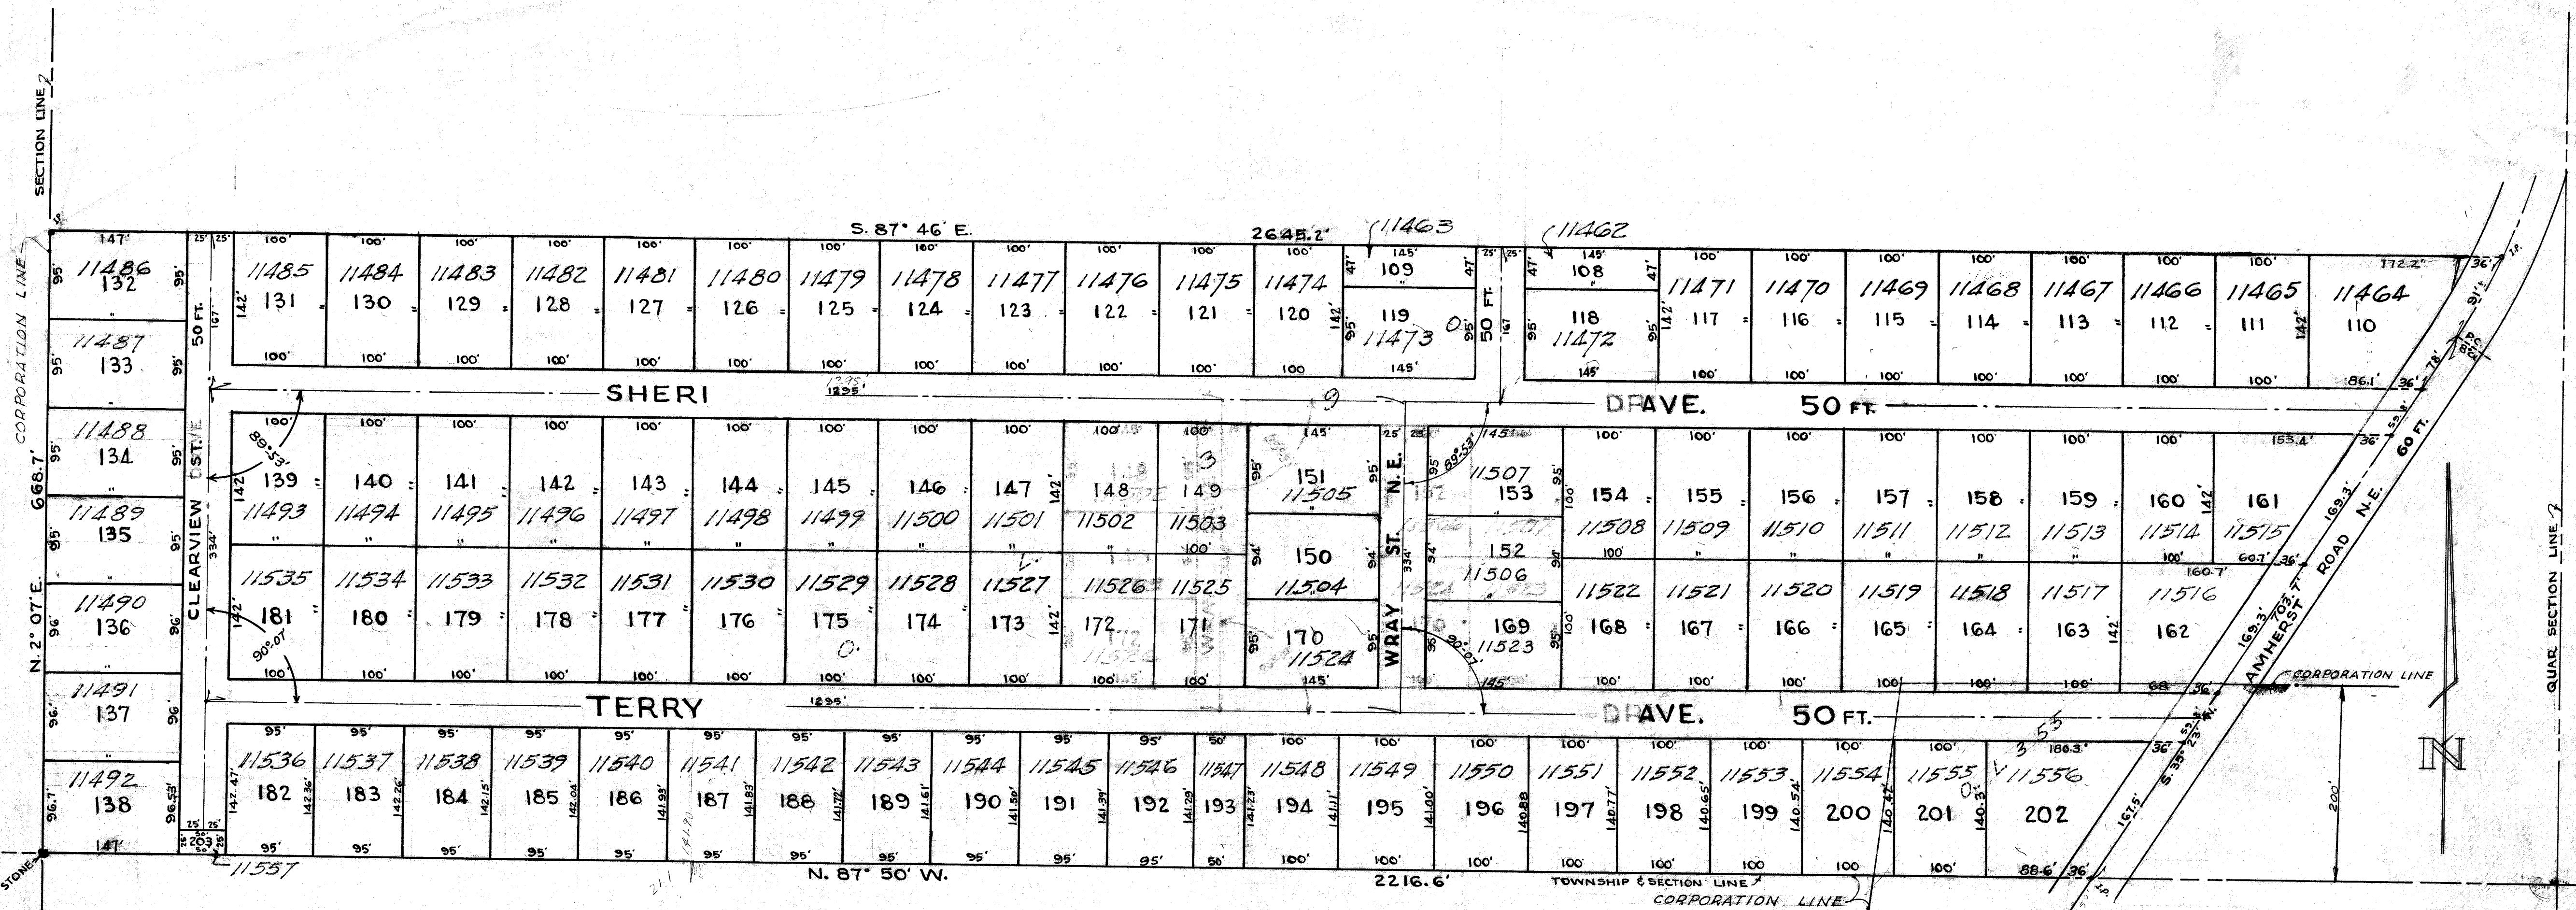

REPLAT OF O.L. 390 & O.L. 355 CLEARVIEW ALLOTMENT N^o 2 MASSILLON - OHIO

PART OF S.W. 1/4 SECTION 32 JACKSON TWP., T-11, R-9, STARK COUNTY, OHIO

SCALE: 1 IN. = 100 FT. FEBRUARY 1956

TOTAL AREA IN STREETS = 6.73 ACRES
TOTAL AREA IN LOTS = 30.46 ACRES
TOTAL AREA IN ALLOTMENT = 37.19 ACRES

I HEREBY CERTIFY THAT THIS IS A CORRECT PLAT OF CLEARVIEW ALLT. N^o 2, BEING PART OF S.W. 1/4, SEC. 32 JACKSON TWP., STARK COUNTY, OHIO, SURVEYED BY ME THIS 27th DAY OF FEBRUARY 1956.

Richard H. Hunsinger
CIVIL ENGINEER & SURVEYOR

KNOW ALL MEN BY THESE PRESENTS, THAT WE THE UNDERSIGNED, PRESIDENT AND SECRETARY OF CLEARVIEW ALLOTMENT INC., A CORPORATION ORGANIZED UNDER THE STATE LAWS OF OHIO, AS OWNERS OF O.L. 390 AND O.L. 355, DO HEREBY ACKNOWLEDGE THE MAKING OF THIS PLAT TO BE THEIR FREE ACT AND DEED AND DO HEREBY DEDICATE THE STREETS SHOWN ON THIS PLAT TO PUBLIC USE.

WITNESS
Wilfred J. Miller
Robert A. Wagner
OWNER, CLEARVIEW ALLOTMENT INC.
Rudolph Hartmann PRESIDENT
Manijah L. Schick SECRETARY

STATE OF OHIO
COUNTY OF STARK

BEFORE ME, A NOTARY PUBLIC IN AND FOR SAID COUNTY, PERSONALLY APPEARED Rudolph Hartmann, PRESIDENT, AND Manijah L. Schick, SECRETARY OF CLEARVIEW ALLOTMENT INC. WHO REPRESENTED THAT THEY ARE DUTY AUTHORIZED IN PREMISES AND WHO ACKNOWLEDGED THAT THEY DID SIGN THE FOREGOING INSTRUMENT AND THAT IT WAS THEIR FREE ACT AND DEED, AND IS THE VOLUNTARY ACT AND DEED OF SAID CORPORATION.

IN WITNESS WHEREOF, I HEREUNTO SET MY HAND AND SEAL THIS 24th DAY OF January 1957.

MY COMMISSION EXPIRES July 28 1957

RECEIVED AND RECOMMENDED FOR ACCEPTANCE THIS 28th DAY OF July 1956.

H. M. Prew
CITY ENGINEER

APPROVED BY THE CITY PLANNING COMMISSION OF MASSILLON, OHIO AT A MEETING HELD July 31 1956.

H. M. Prew
SECRETARY

Alvin D. Wampler
CHAIRMAN

ACCEPTED BY THE CITY COUNCIL OF MASSILLON, OHIO BY ORDINANCE N^o 78-1956 PASSED October 15 1956.

Thomas J. Coleman
CLERK

Blase J. Prisma
PRESIDENT

ENTERED FOR TRANSFER THIS 30 DAY OF Nov 1956.

J. J. Spill
COUNTY AUDITOR

RECEIVED FOR RECORD THIS 1st DAY OF Dec 1956.

RECORDED IN VOL. 32 PAGE 128 THIS 1st DAY OF Dec 1956.

R-24

Kenneth E. Motta
COUNTY RECORDER

RECEIVED FOR RECORD
Jan 24 1957
at 2:02 o'clock P.M.
RECORDED
In Stark County Records
Vol. 32 Page 150
KENNETH E. MOTTA
Recorder
8 137

R.H. HUNSINGER & R.C. SCHNEIDER
REGISTERED SURVEYORS
BREWSTER - OHIO

File No. S.D. 273 Acc. No. 1956

6.87 Acres draining to west

27



27.28
23.15
25.1
27
28

TOPO ELEV + 89.4 = PROFILE ELEV.
PROP. ELEV. + 115.1 = CITY DATUM
55.73
15.13




1125
1455
25
1295

31 M's
62 CB

245.33
189.6
55.73
82.75
13.98
12.98

SD-273

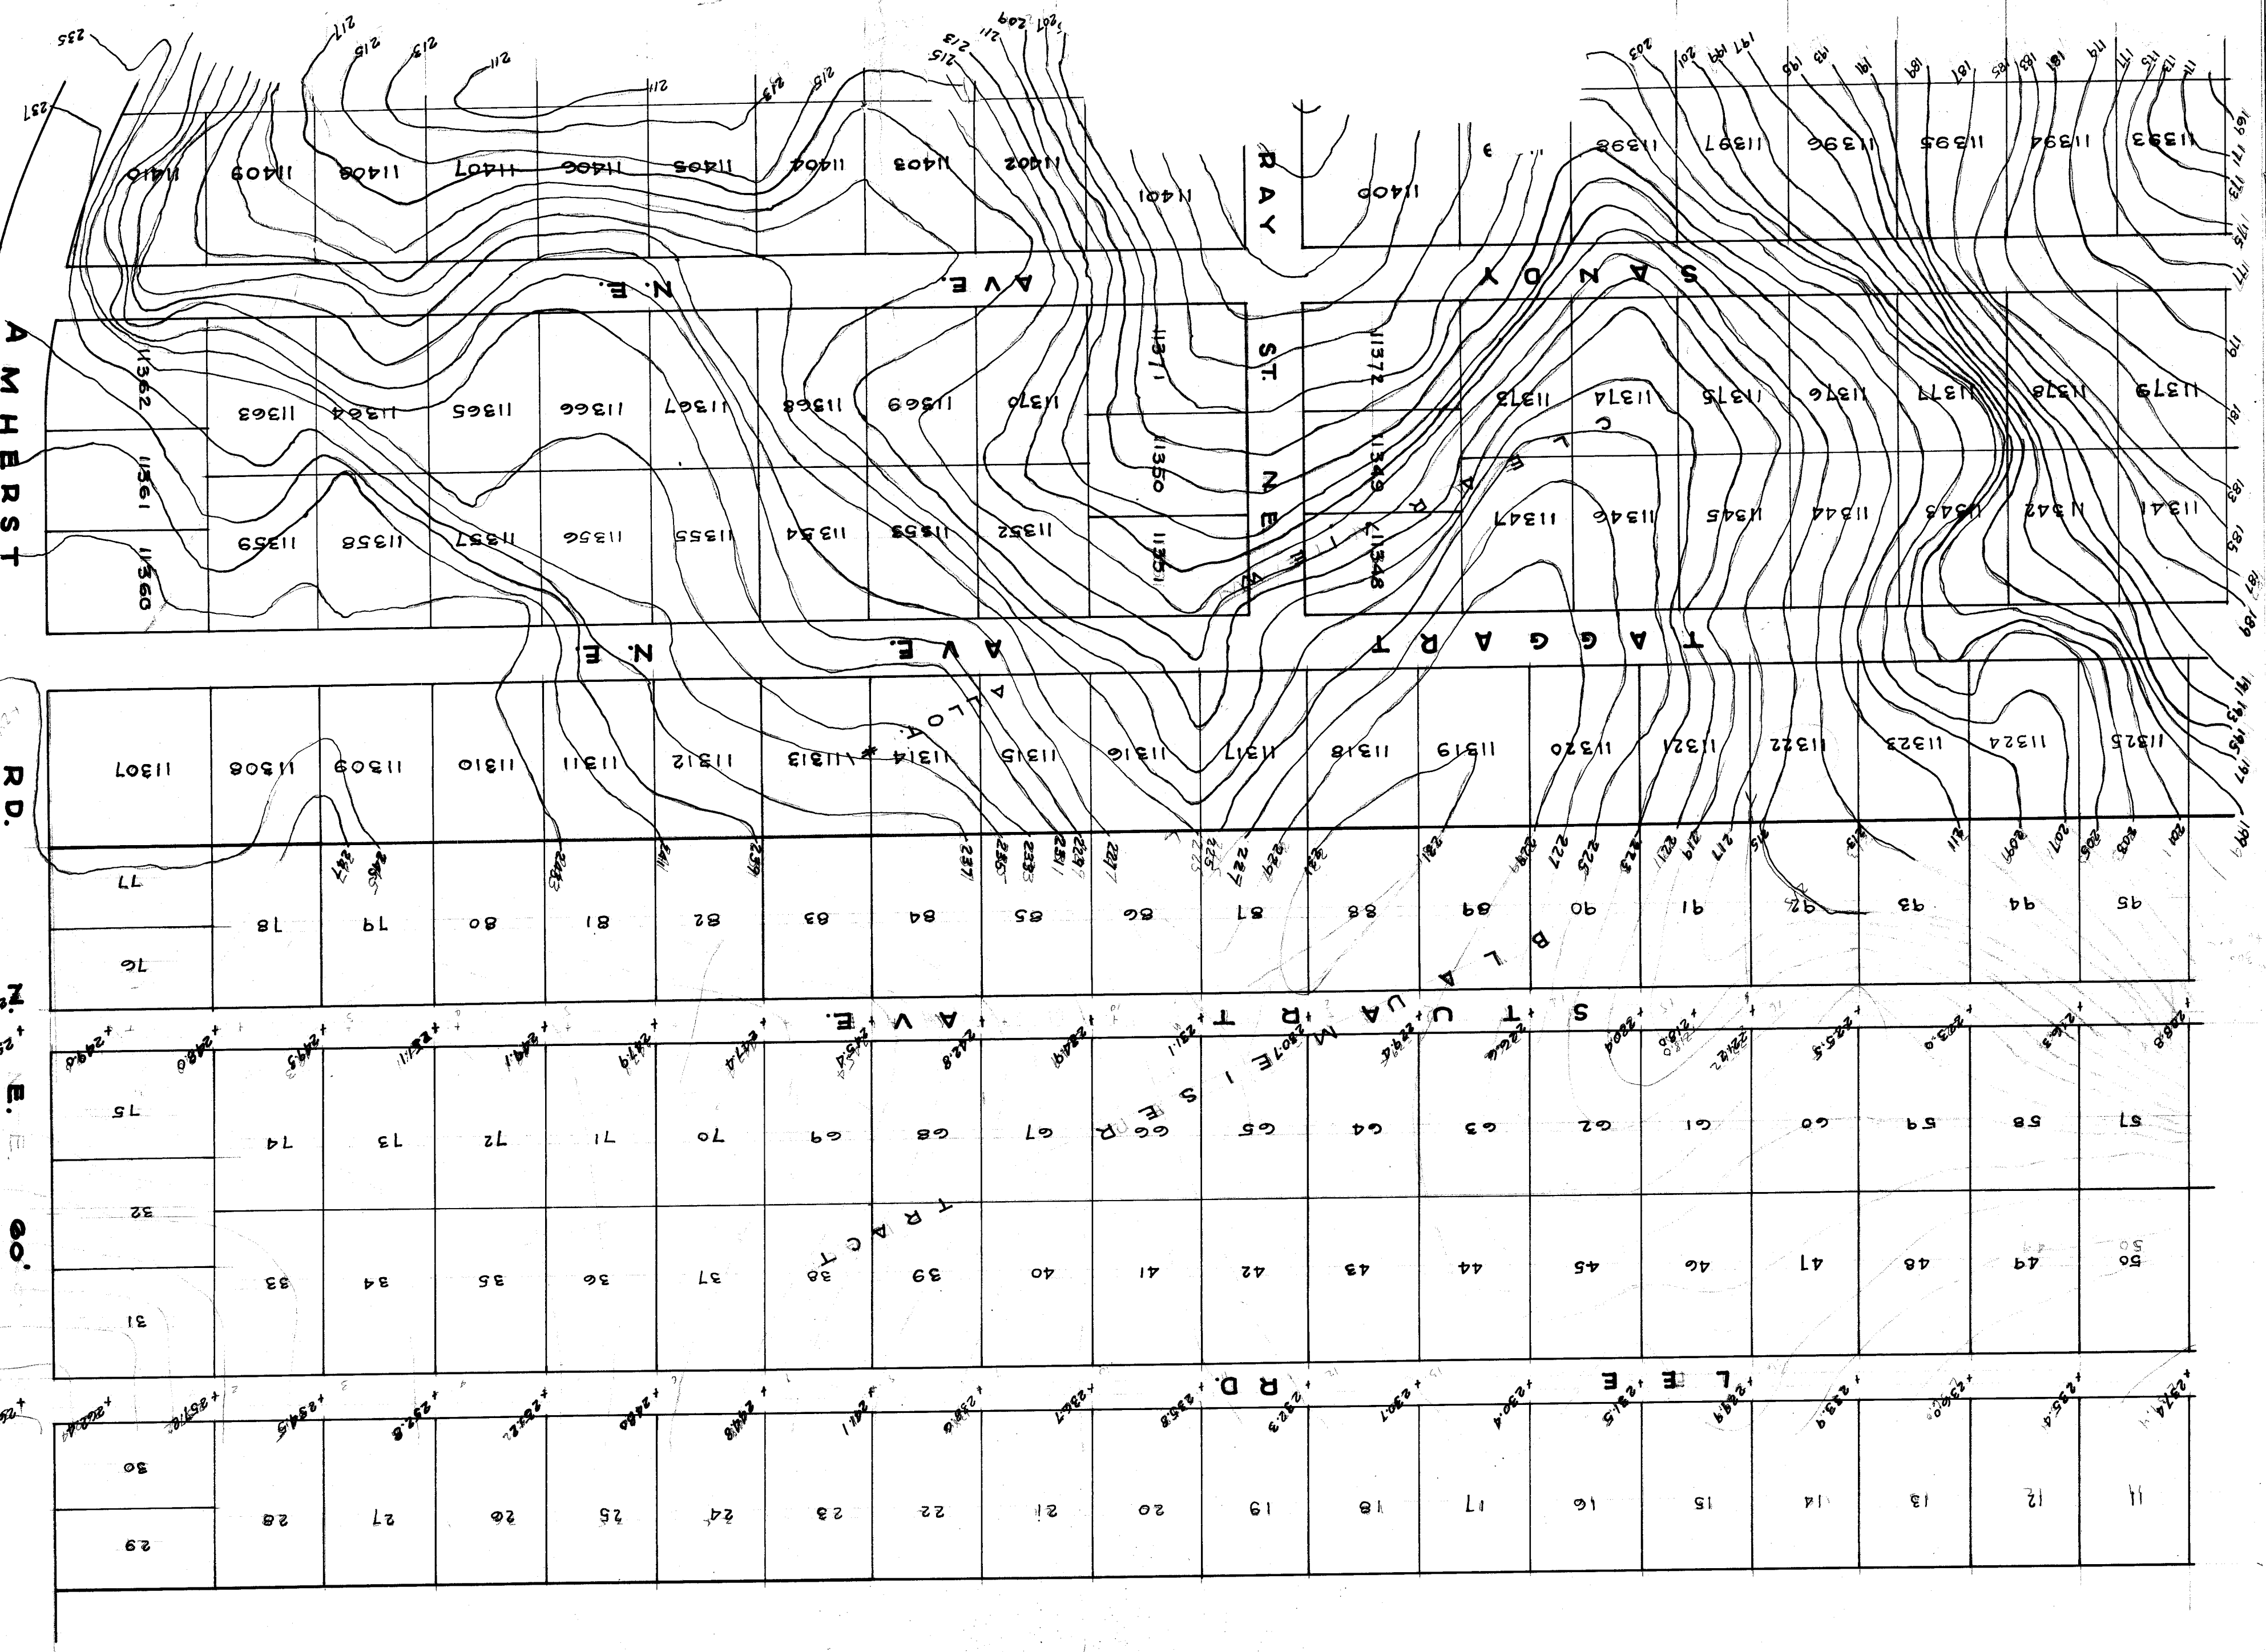

SCALE 1"=100'
CONTOURS 2'