


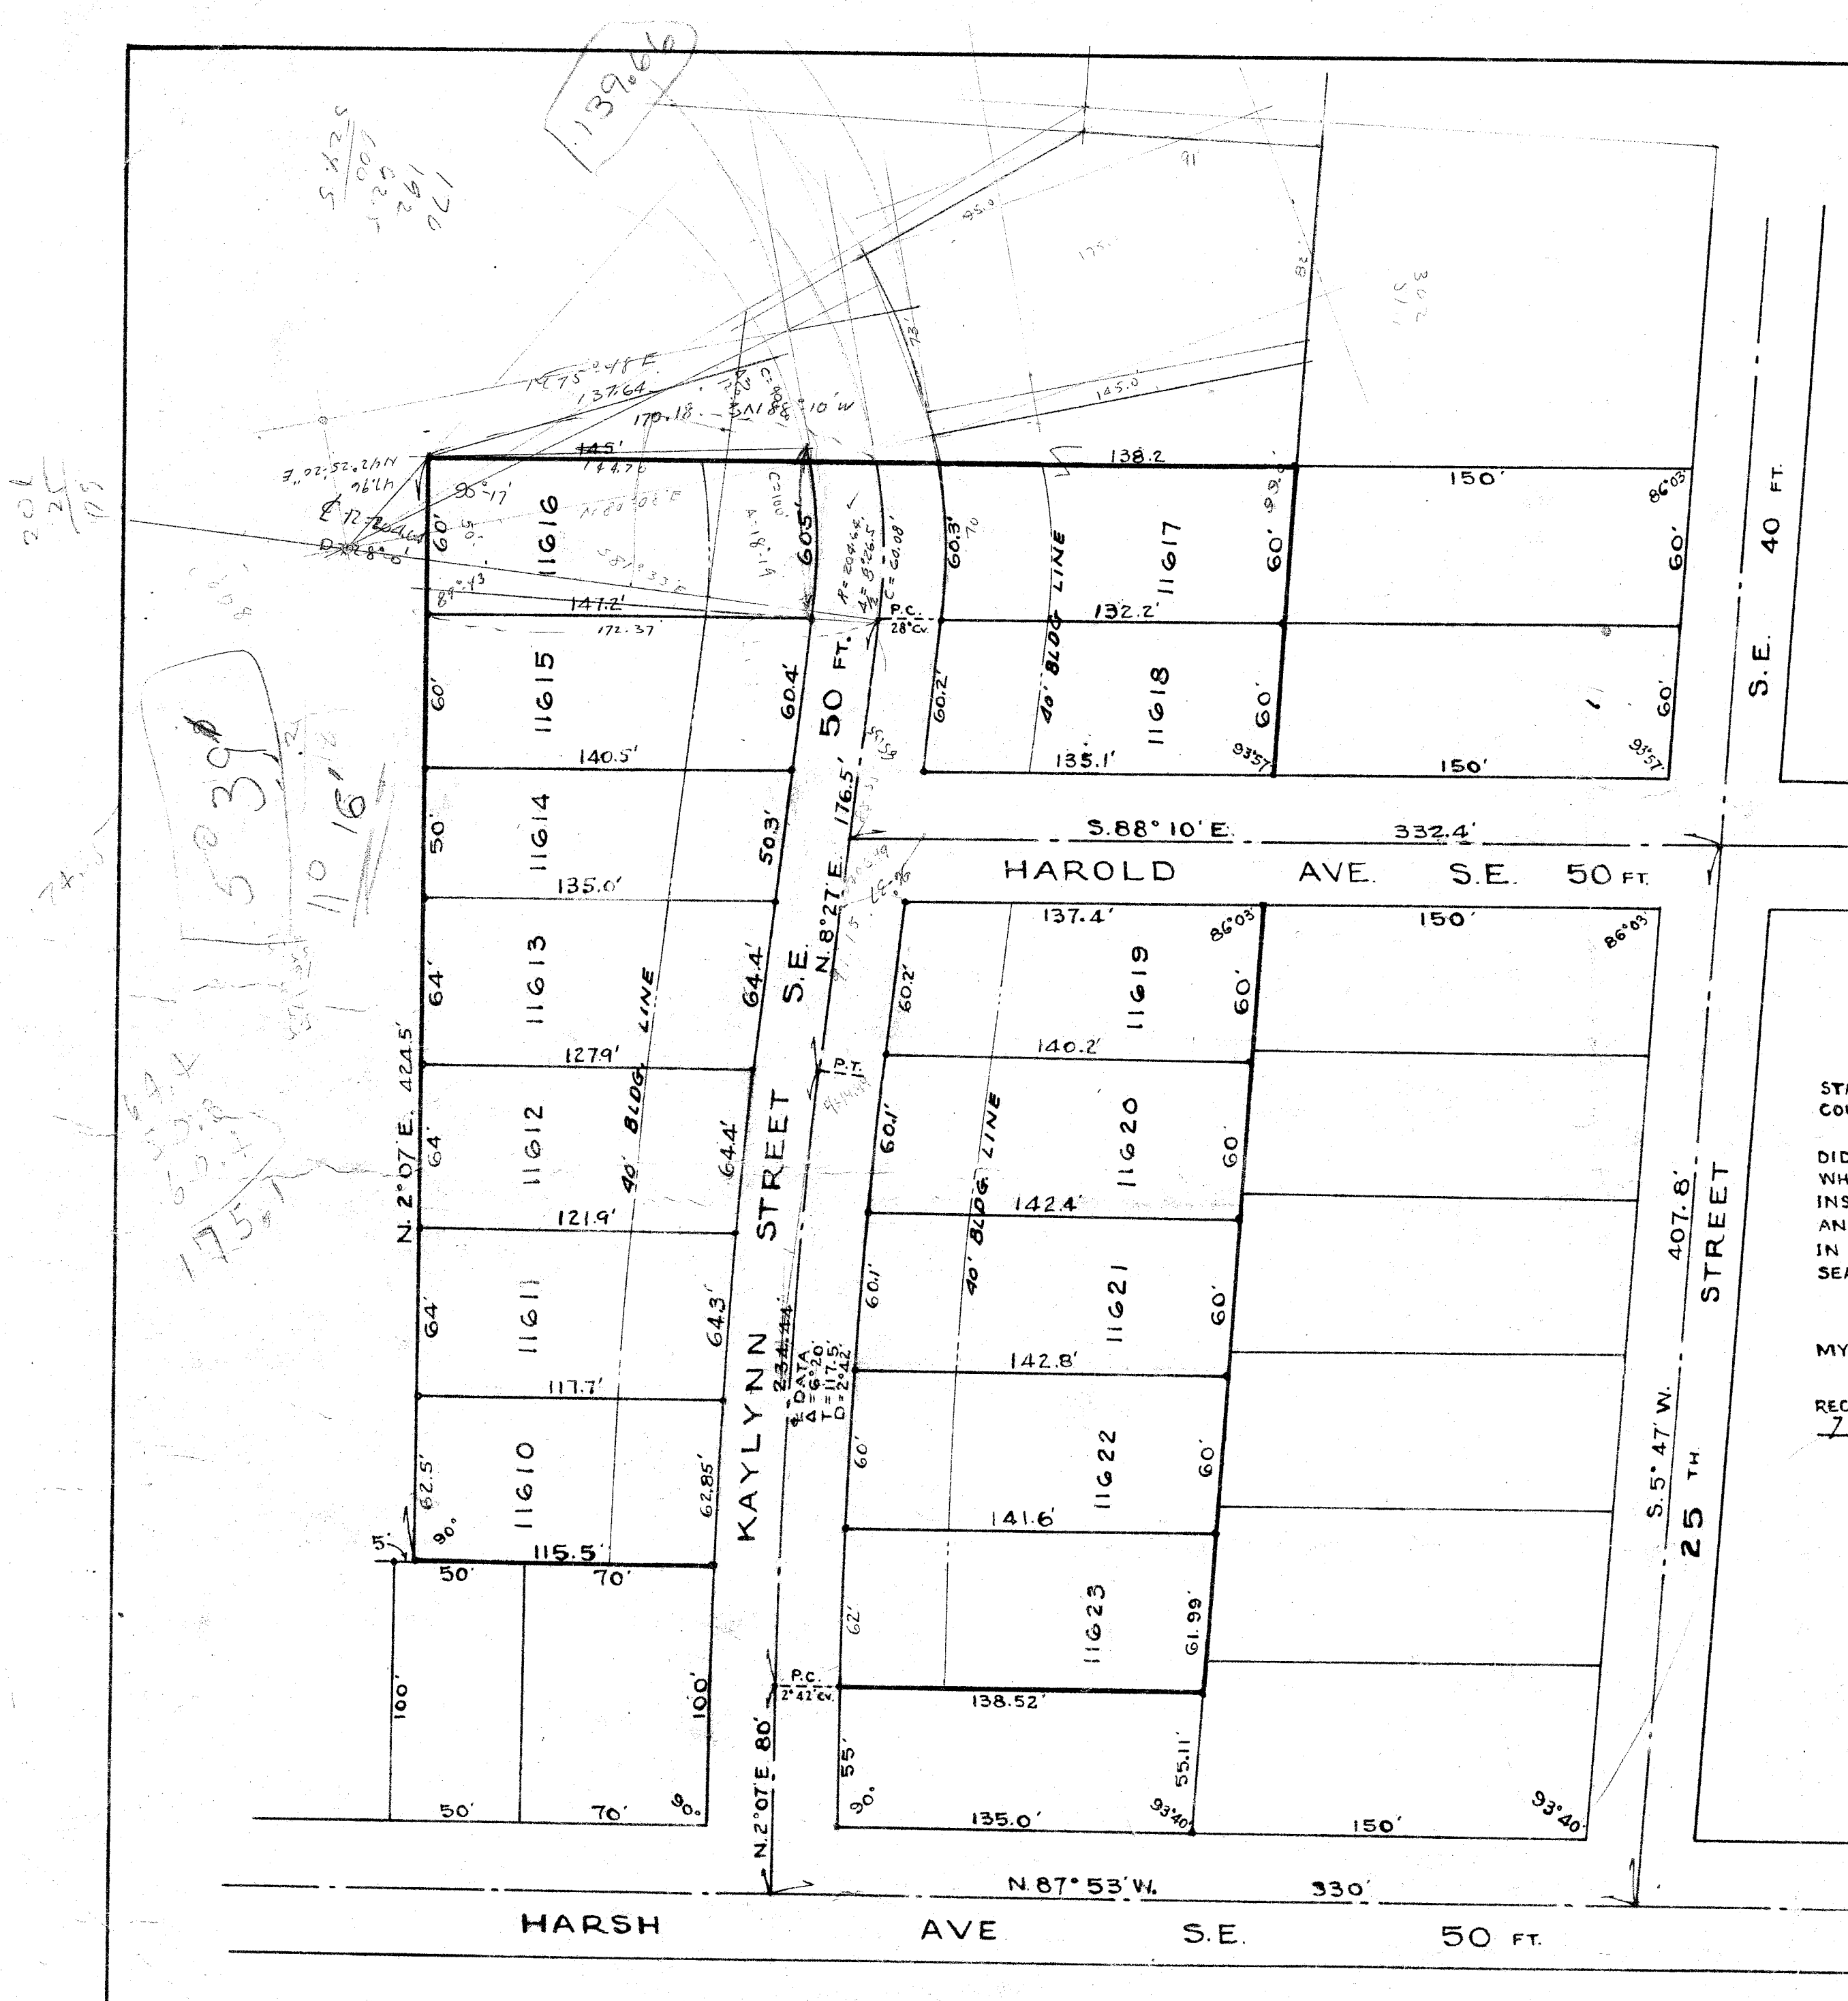

CERTIFICATION

I HEREBY CERTIFY THAT THIS IS A CORRECT PLAT OF THE ALLOTMENT AS SURVEYED BY ME IN SEPTEMBER 1956.

R.H. Humminger
CIVIL ENGR. & SURVEYOR

ACKNOWLEDGEMENT

KNOW ALL MEN BY THESE PRESENTS, THAT WE THE UNDERSIGNED, THE OWNERS OF THE LAND SHOWN ON THIS PLAT, HEREBY ACKNOWLEDGE THE MAKING OF THE SAME TO BE THEIR FREE ACT AND DEED AND DO HEREBY DEDICATE THE STREETS SHOWN ON THIS PLAT TO PUBLIC USE FOREVER.

WITNESS OWNER

STATE OF OHIO
COUNTY OF STARK ss

BEFORE ME, A NOTARY PUBLIC IN AND FOR SAID COUNTY DID PERSONALLY APPEAR _____ WHO ACKNOWLEDGED _____ DID SIGN THE FOREGOING INSTRUMENT AND THAT THE SAME WAS THEIR FREE ACT AND DEED AS REQUIRED BY LAW. IN WITNESS WHEREOF, I HERETO SET MY HAND AND SEAL THIS _____ DAY OF _____ 1956.

NOTARY PUBLIC

MY COMMISSION EXPIRES _____

RECEIVED AND RECOMMENDED FOR ACCEPTANCE THIS 7th DAY OF Aug. 1956

A.M. Piper
CITY ENGINEER

APPROVED BY THE CITY PLANNING COMMISSION OF MASSILLON, OHIO AT A MEETING HELD 7-31-1956

Robert J. Piper SECRETARY
Alvin D. Sample CHAIRMAN

ACCEPTED BY THE CITY COUNCIL OF MASSILLON, OHIO BY ORDINANCE NO. 4-1957 PASSED 2-18-1957

Thomas J. Colman CLERK
Blaise J. Sammon PRESIDENT

ENTERED FOR TRANSFER THIS _____ DAY OF _____ 1956

COUNTY AUDITOR

RECEIVED FOR RECORD THIS _____ DAY OF _____ 1956
RECORDED IN VOL. _____ PAGE _____
THIS _____ DAY OF _____ 1956

COUNTY RECORDER


GELLENBECK HEIGHTS

PT. O.L. 324 MASSILLON, O. PERRY TWP. STARK COUNTY

SCALE 1"=50'

SEPTEMBER 1956

BENCH MARKS & ELEVATIONS
THIS WORK ARE CITY DATUM
ADD 849.04 CONSTANT FOR U.S.S.
BENCH MARKS THIS WORK SET & RUN
FROM KNOWN BENCH TOP FIRE HYDRANT
274 ST & RHODE ISLAND ST Elev 276.59
CITY DATUM
FROM CITY ENGINEER

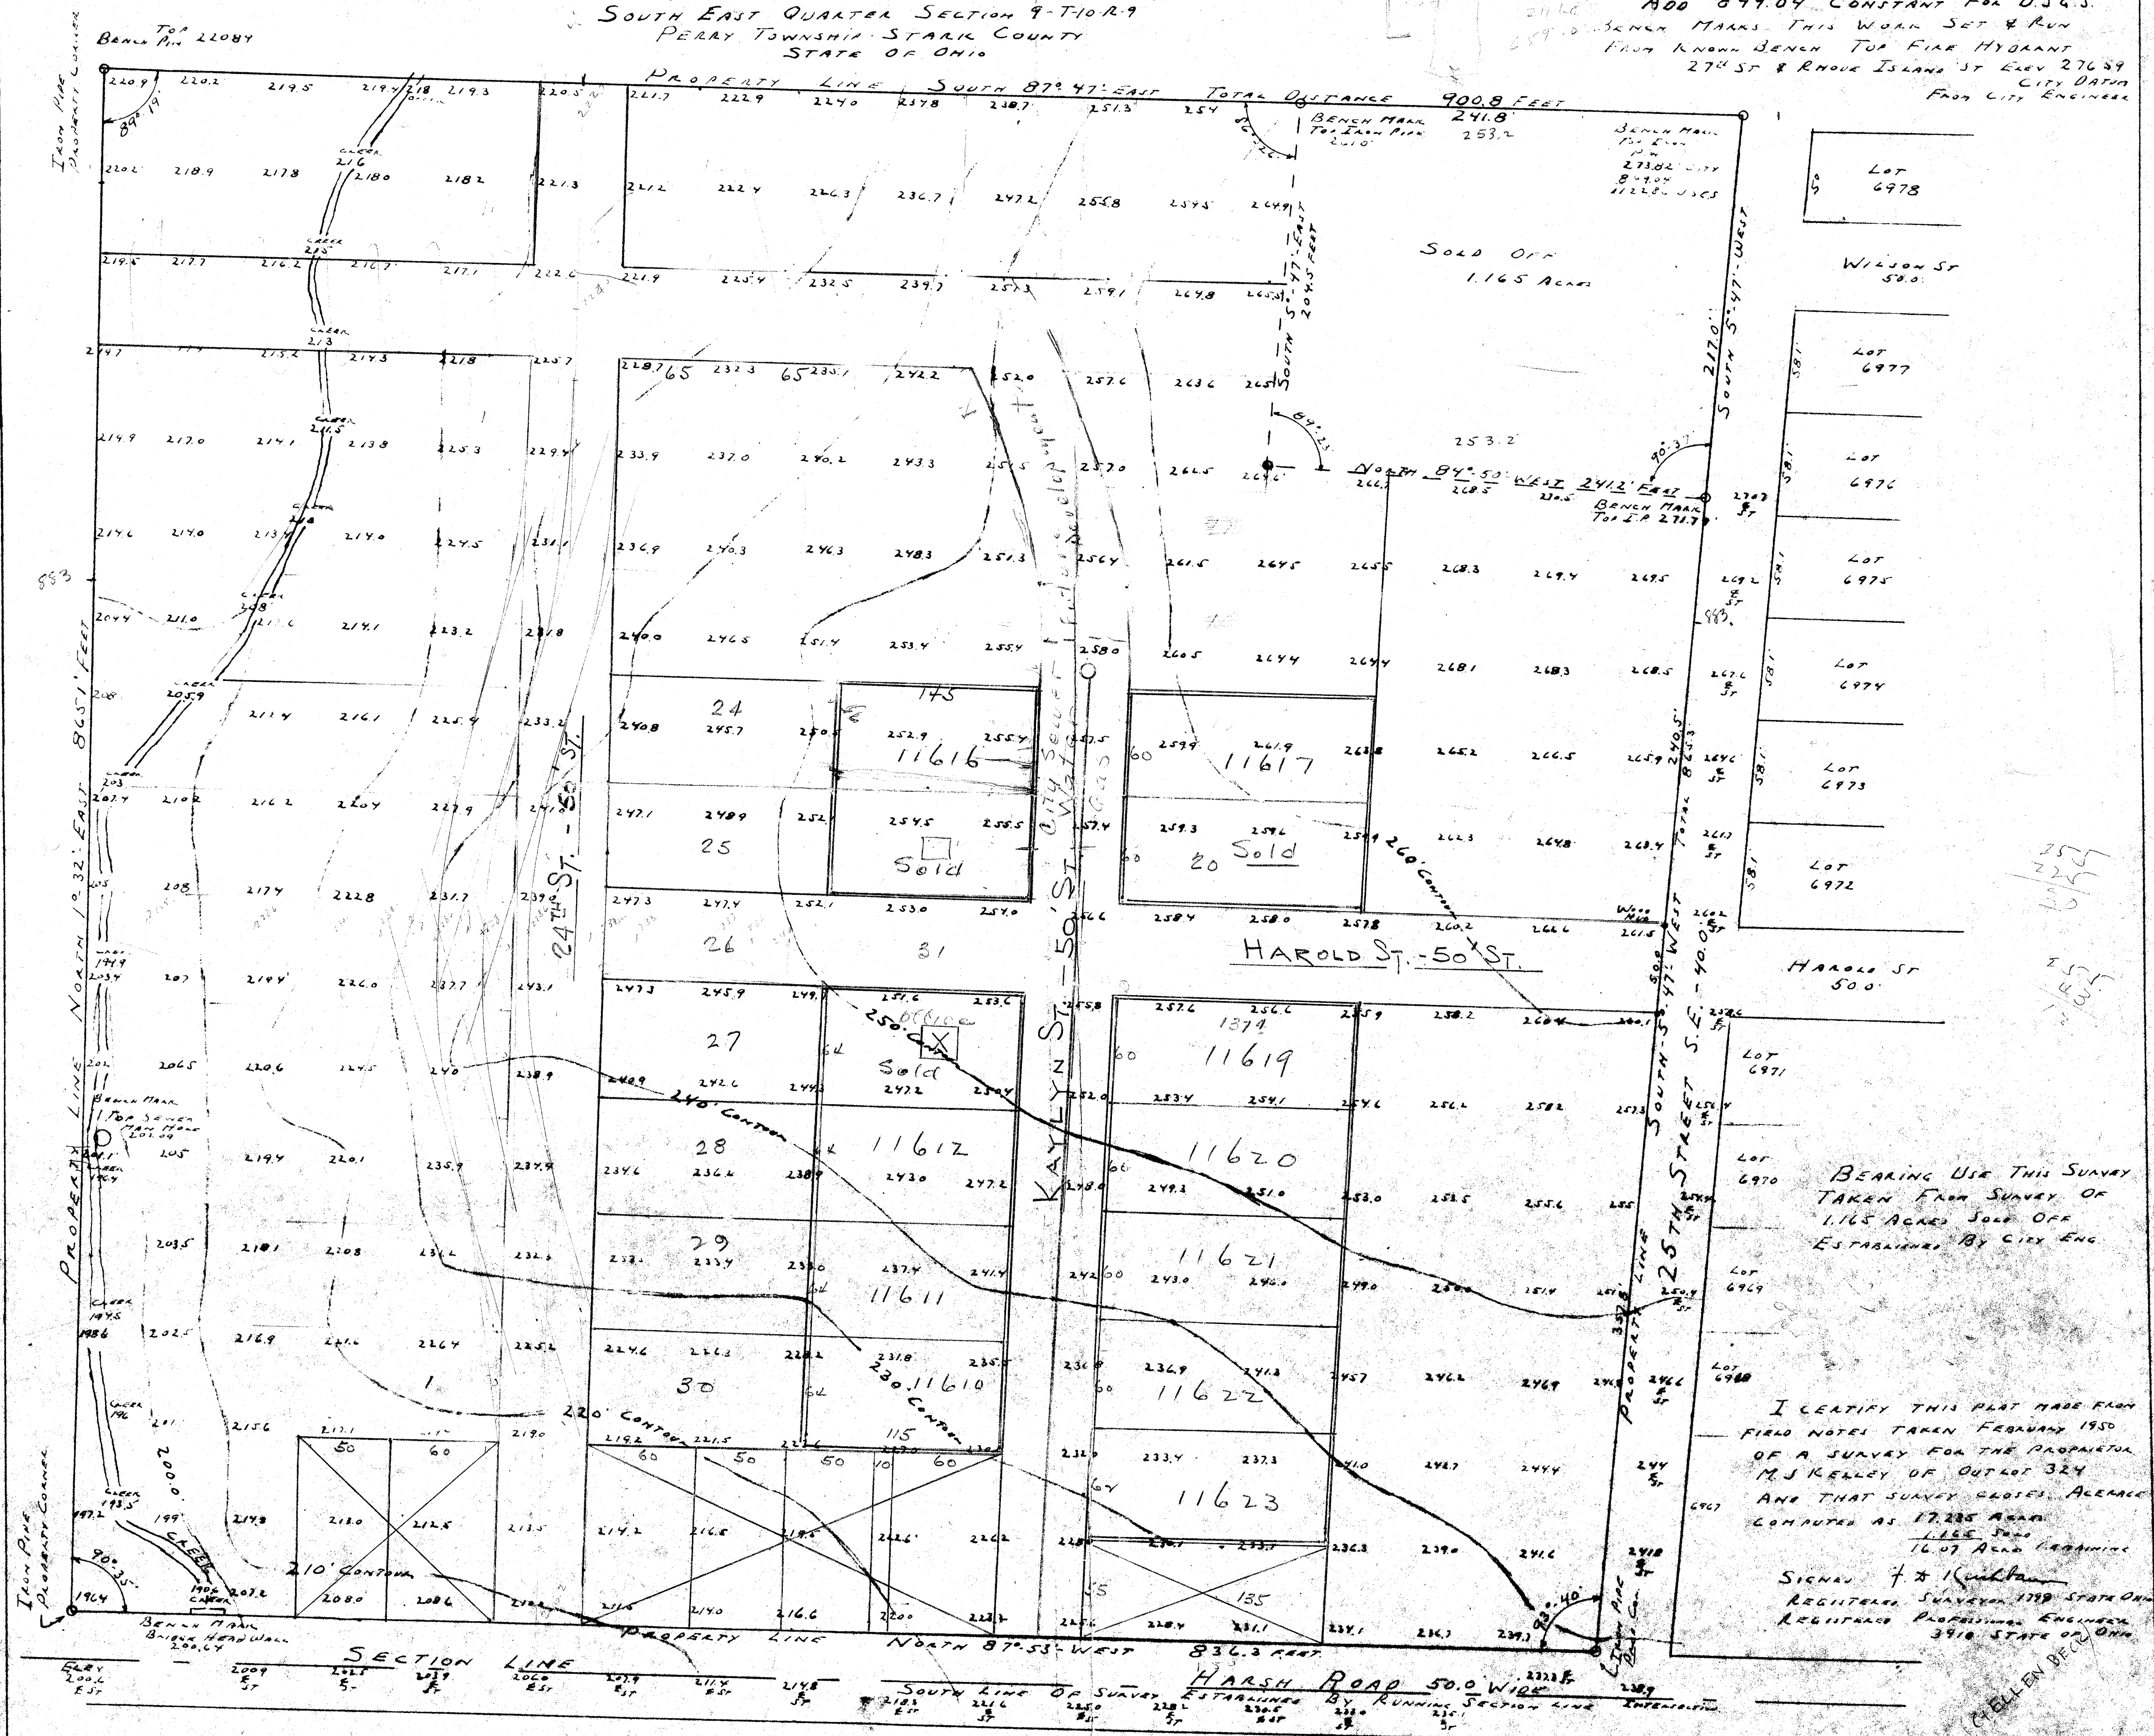

Gerlensbeck Neighbors #1
only includes lots # 11610 11619 ST 79
11611 11620
11612 11621
11616 11622
11617 11623 With City Sewer - Water Gas

SCALE 1" = 50.0' FEBRUARY 7 1950

25
57-79 GELLENBECK
Kelly Frank
S.D. 579