

DEDICATION PLAT
SUMMERDALE DRIVE

FROM PRESENT DEDICATION
SOUTHWARDLY TO THE SECTION LINE

A PART OF THE S.E. QR. SECTION 3 TWP. 10 (PERRY) R. 9
SCALE 1" = 100' AUGUST, 1960

G. G. DUNLAP SONS — SURVEYING

I HEREBY CERTIFY THAT THIS IS A TRUE AND CORRECT PLAT OF THE EXTENSION OF SUMMERDALE DRIVE, LOCATED IN THE SE. QR OF SECTION 3 PERRY TWP. AS SURVEYED AND PLATTED BY ME IN AUGUST 1960.

R. E. Dunlap
REGISTERED SURVEYOR NO 4140

KNOW ALL MEN BY THESE PRESENTS THAT WE, THE PERRYLAND CORPORATION, ORGANIZED AND EXISTING UNDER THE LAWS OF THE STATE OF OHIO, BEING REPRESENTED BY CARL WACKERLY, PRESIDENT AND RAYMOND F. FREDEY, SECRETARY, DO HEREBY ACKNOWLEDGE THAT THE MAKING OF THIS PLAT, AND THE SIGNING OF THE SAME IS THEIR FREE ACT AND DEED PERSONALLY, AND THE FREE ACT AND DEED OF SAID CORPORATION, AND WE DO HEREBY DEDICATE DRIVE AS SHOWN HEREON TO PUBLIC USE FOREVER, GRANTING HERewith AN EASEMENT AND RIGHT-OF-WAY WITHIN THE LIMITS OF SAID ROADWAY AS ESTABLISHED HEREWITH, FOR THE CONSTRUCTION AND MAINTENANCE OF ALL PUBLIC UTILITIES, TOGETHER WITH THE RIGHT TO REMOVE OR TRIM EXISTING OR FUTURE TREES IMPAIRING SAFE OPERATION OR CONSTRUCTION OF SAID UTILITIES, THE TERMINATION OF SUCH EASEMENT TO BE INFINITE. IN TESTIMONY THEREOF, WE HEREUNTO SET OUR HANDS AND SEAL AS DULY AUTHORIZED OFFICIALS OF SAID CORPORATION THIS _____ DAY OF _____ 1960.

PERRYLAND CORPORATION

_____ BY _____ PRES.
 _____ BY _____ SEC'Y.
 WITNESSES OWNERS

STATE OF OHIO ss. BEFORE ME, A NOTARY PUBLIC IN AND FOR SAID
COUNTY OF STARK COUNTY AND STATE, PERSONALLY APPEARED CARL WACKERLY AS PRES-
IDENT AND RAYMOND F FREDEY AS SECRETARY OF PERRYLAND CORP-
ORATION, WHO ACKNOWLEDGED THAT THEY DID SIGN THE FOREGOING INSTR-
UMENT DURING THE MONTH OF _____, 1960, OF SAID CORPORATION, AND THAT
THE SAME WAS THEIR FREE ACT AND DEED AS REQUIRED BY LAW.
IN WITNESS THEREOF, I HERETO SET MY HAND AND OFFICIAL SEAL THIS
____ DAY OF _____, 1960.

MY COMM EXPIRES _____ NOTARY PUBLIC _____

APPROVED AND RECOMMENDED FOR ACCEPTANCE BY THE PLANNING
COMMISSION OF THE CITY OF MASSILLON, OHIO AT A MEETING HELD THIS
31 DAY OF May 1960.
Robert D. Ulaner N. M. Papp
PRESIDENT SECRETARY

APPROVED AND RECOMMENDED FOR ACCEPTANCE BY THE STARK COUNTY
ENGINEER THIS _____ DAY OF _____ 1960.

STARK COUNTY ENGINEER

APPROVED AND RECOMMENDED FOR ACCEPTANCE BY THE BOARD OF
STARK COUNTY COMMISSIONERS AT A MEETING HELD THIS _____
DAY OF _____ 1960.


COMMISSIONERS

ENTERED FOR TRANSFER WITH THE STARK COUNTY AUDITOR THIS
 _____ DAY OF _____ 1960.


STARK COUNTY AUDITOR

RECEIVED FOR RECORD THIS _____ DAY OF _____ 1960.
RECORDED THIS _____ DAY OF _____ 1960 IN PLAT BOOK _____ PAGE _____

STARK COUNTY RECORDER

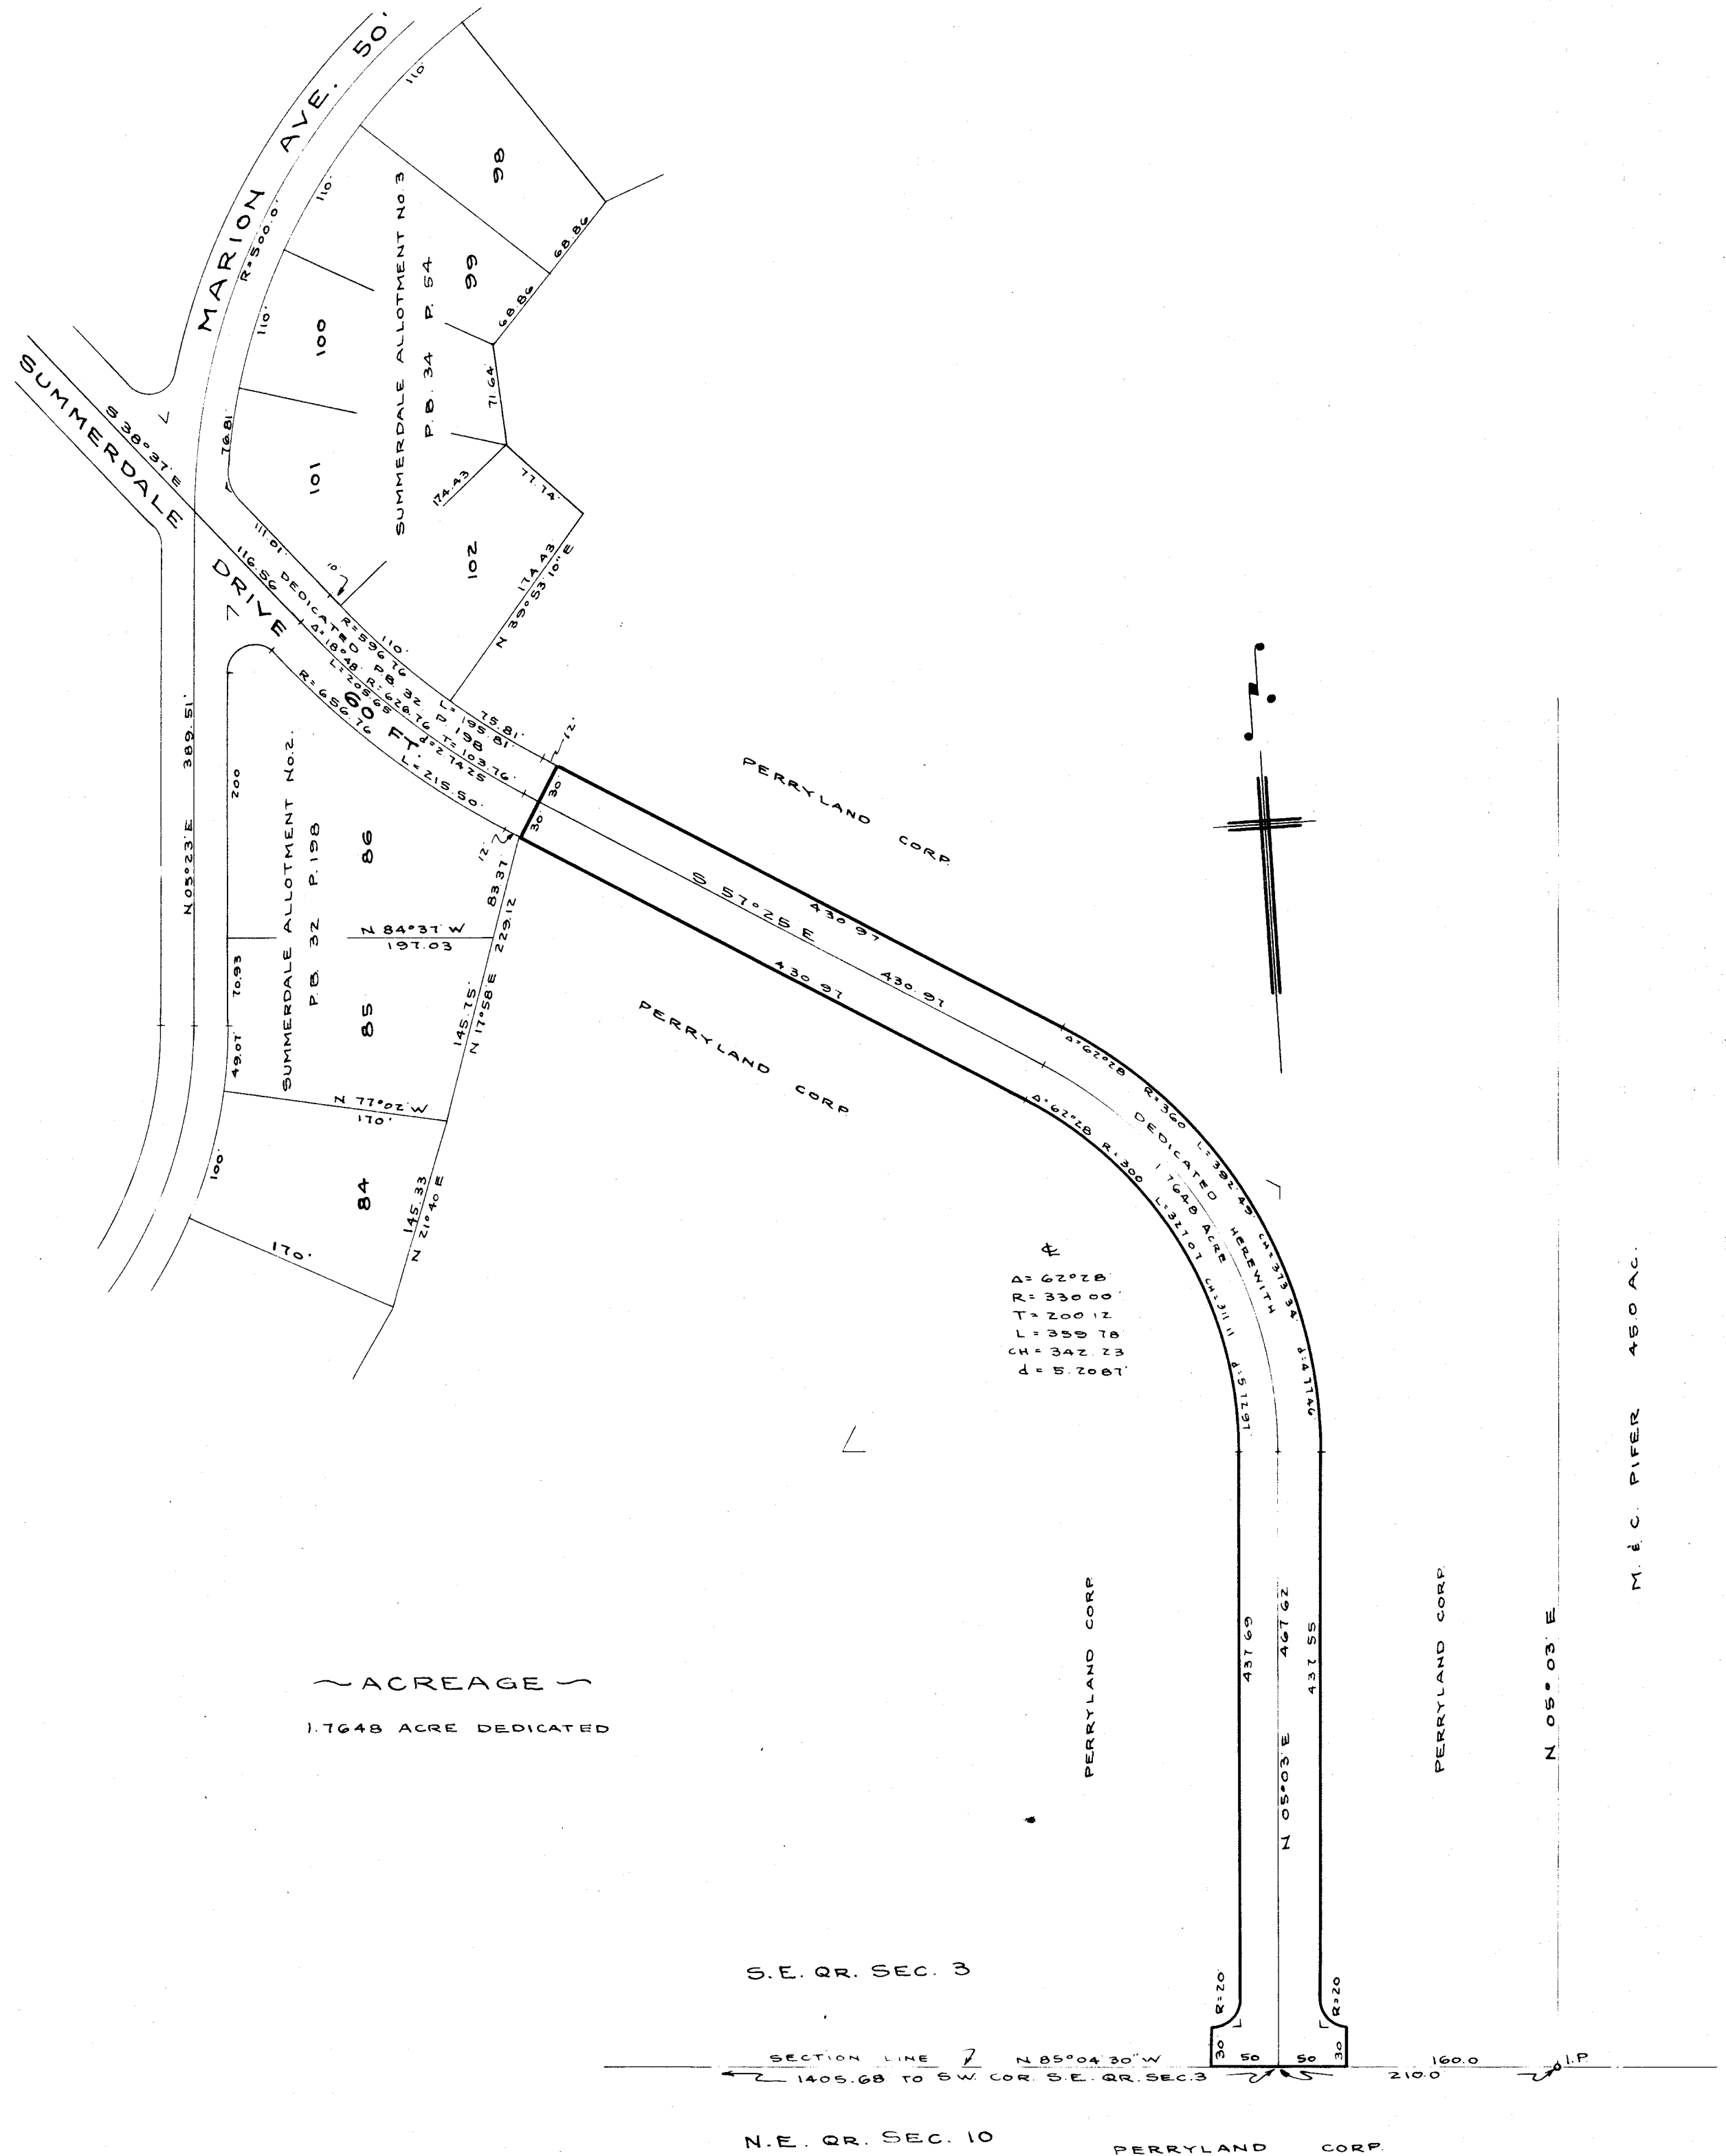

S.D. 275

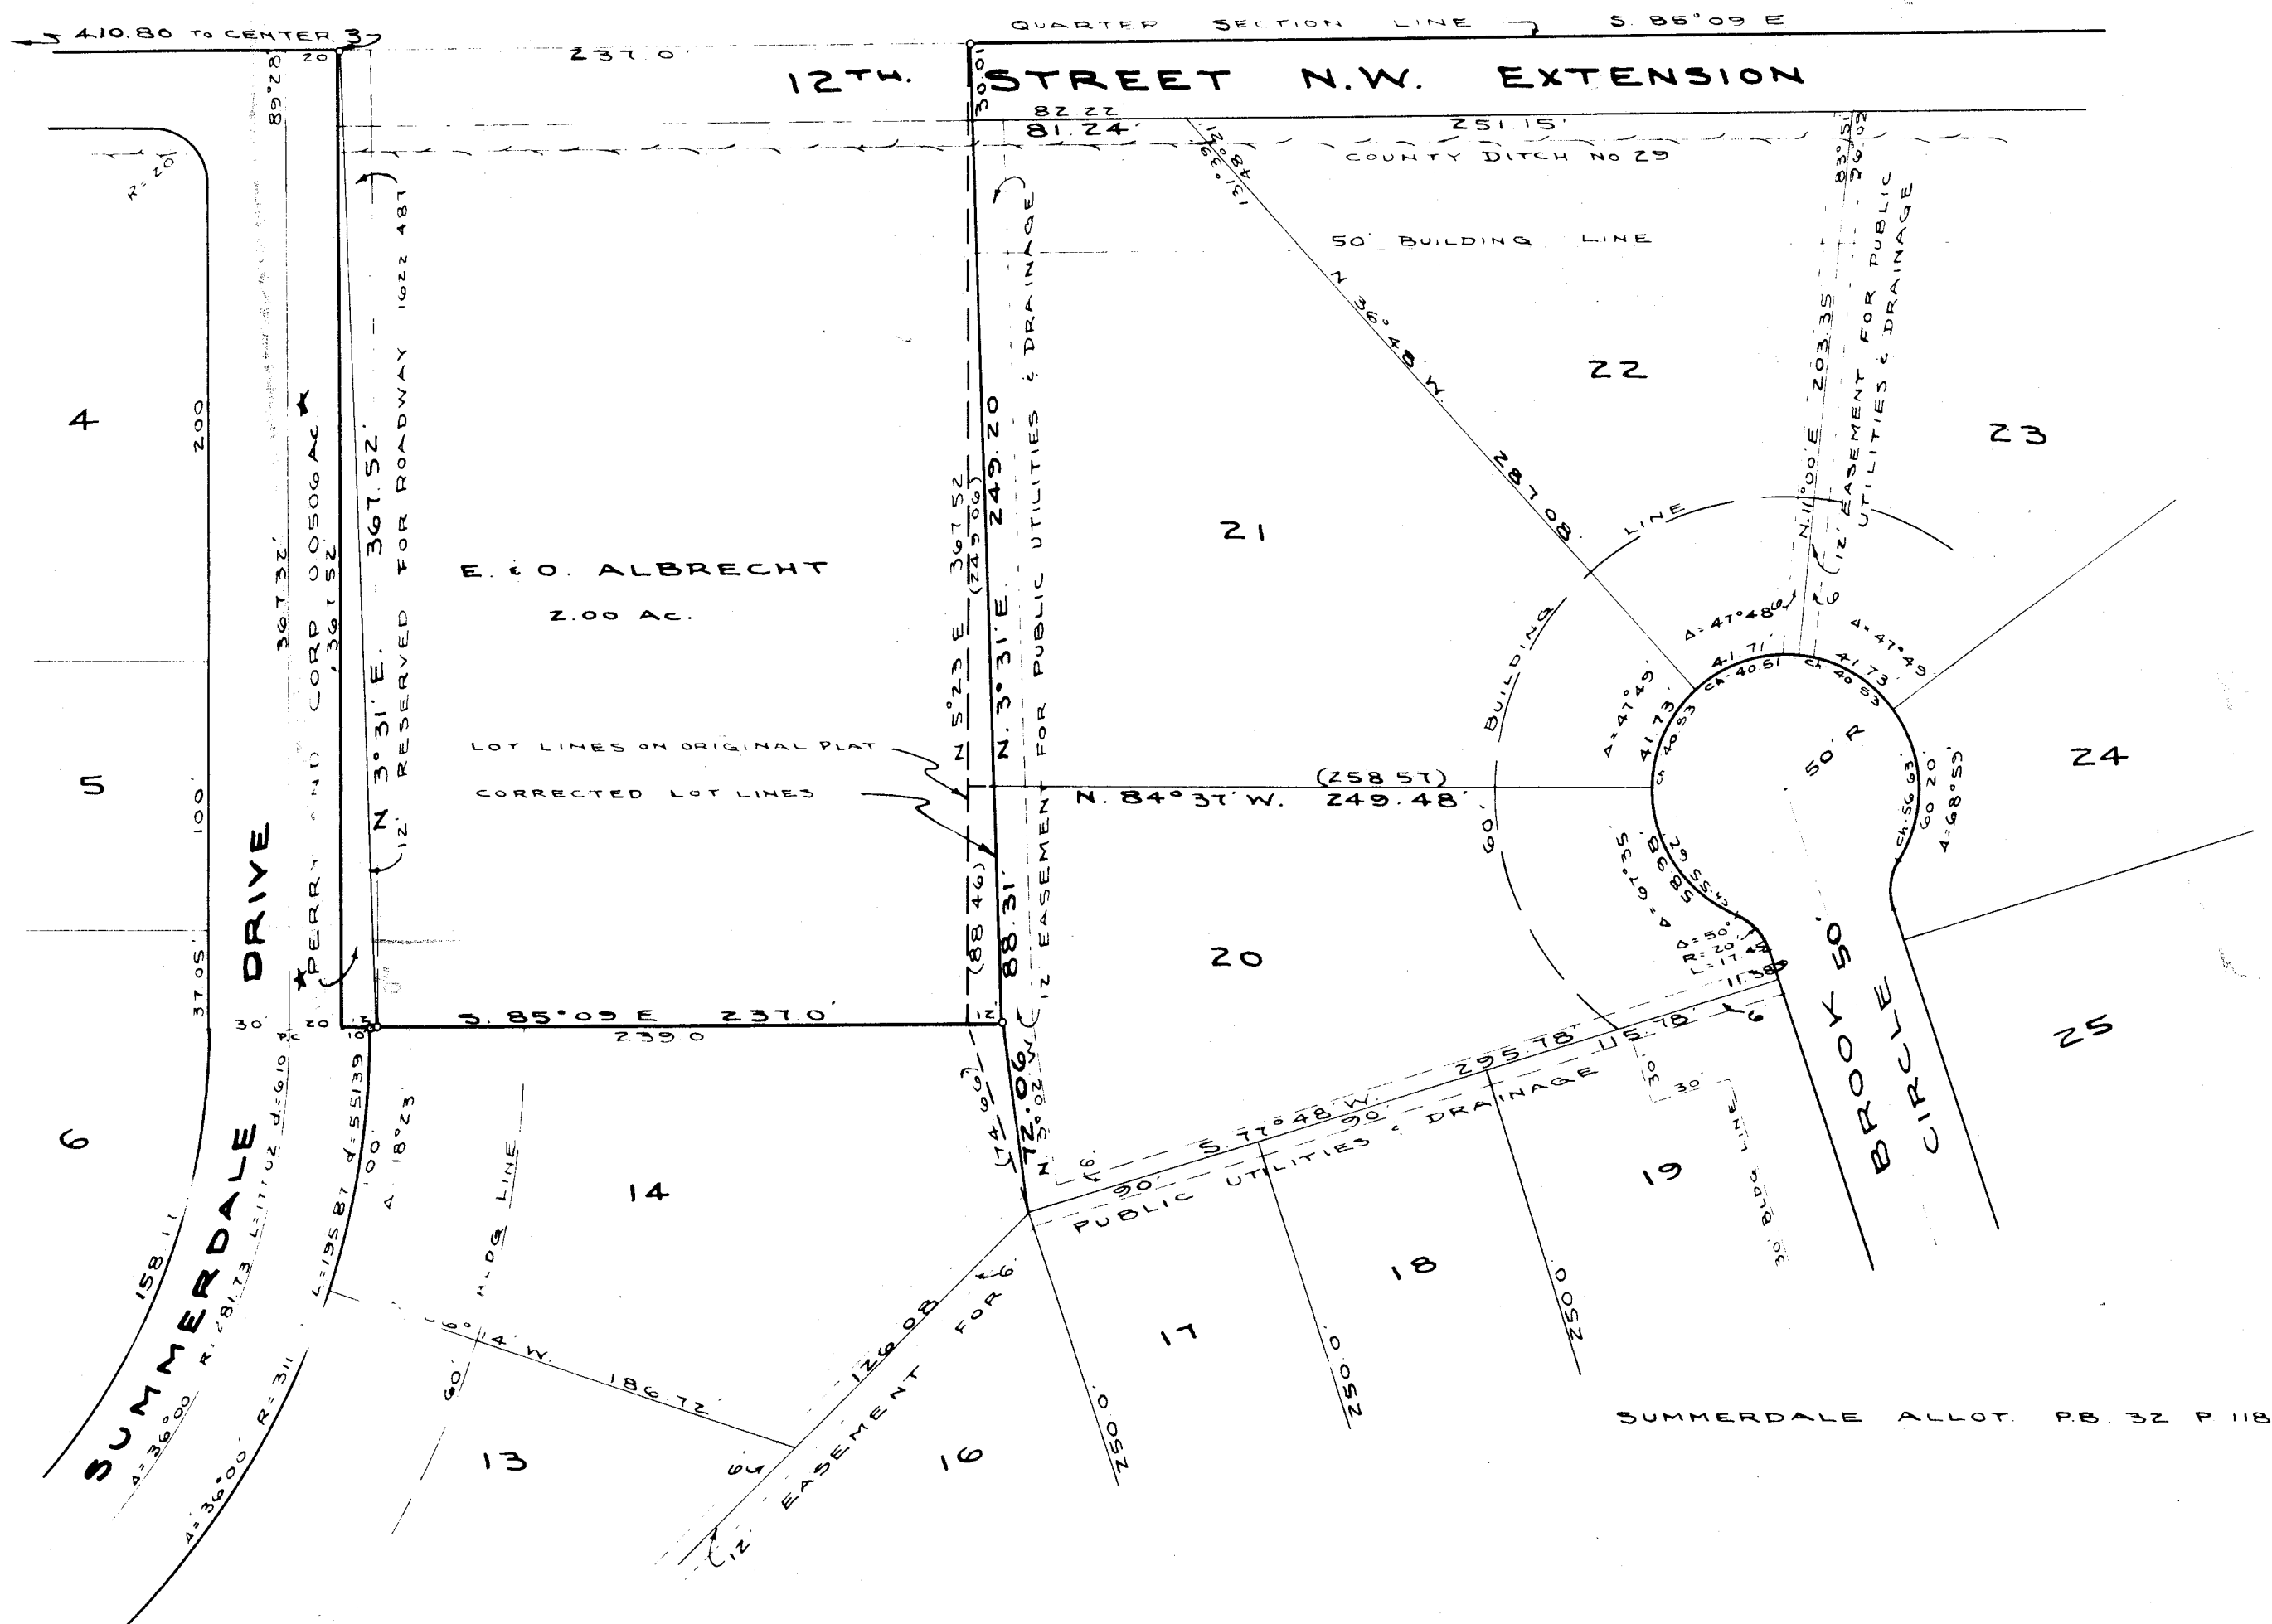

★ REPLATTING SHOWN HEREON DOES NOT CHANGE THE LOCATION OF THE EAST LINE OF SUMMERDALE DRIVE FROM ORIGINAL PLAT.

TITLE TO THE TRIANGULAR 0.0506 ACRE TRACT SHOWN HEREON IS TO REMAIN WITH PERRYLAND CORPORATION UNRECORDED ACRES.

I HEREBY CERTIFY THAT THIS IS A CORRECT REPLAT OF LOTS NUMBER 14, 20 & 21 IN SUMMERDALE ALLOTMENT AS SURVEYED AND REPLATTED BY ME IN JUNE 1958, BEING A PART OF THE 3E QUARTER OF SECTION 3, TOWNSHIP 10, RANGE 9 STARK COUNTY, OH.

R. E. Dunlap
REG. SURVEYOR NO. 4140

KNOW ALL MEN BY THESE PRESENTS THAT WE, THE PERRYLAND CORPORATION, ORGANIZED AND EXISTING UNDER THE LAWS OF STATE OF OHIO, BEING REPRESENTED BY CARL WACKERLY, PRESIDENT, AND RAYMOND F. FREDEY, SECRETARY, DO HEREBY ACKNOWLEDGE THAT THE PREPARATION OF THIS PLAT AND THE SIGNING OF THE SAME IS THEIR FREE ACT AND DEED, PERSONALLY, AND FREE ACT AND DEED OF SAID CORPORATION, AND WE DO HEREBY DEDICATE THE STREETS AND DRIVES AS SHOWN HEREON TO PUBLIC USE FOREVER, AND GRANTING HEREWITH AN EASEMENT AND RIGHT-WAY WITHIN THE LIMITS OF ALL PUBLIC ROADS AS ESTABLISHED HEREWITH, FOR THE CONSTRUCTION & MAINTENANCE OF ALL PUBLIC UTILITIES, TOGETHER WITH THE RIGHT TO REMOVE OR TRIM ALL EXISTING OR FUTURE TREES IMPAIRING SAFE OPERATION OR CONSTRUCTION OF SAID UTILITIES THE TERMINATION OF EASEMENT TO BE INFINITE. IN TESTIMONY THEREOF, WE HERETO SET OUR HANDS AND SEAL AS DULY AUTHORIZED OFFICIALS OF SAID CORPORATION, THIS DAY OF _____ 1958.

PERRYLAND CORPORATION
BY *Carl Wackerly* PRES.
BY *Raymond F. Fredey* SECY.
WITNESSES

STATE OF OHIO
COUNTY OF STARK ss Before me, a Notary Public in and for said County and State, personally appeared CARL WACKERLY, AS PRESIDENT, AND RAYMOND F. FREDEY AS SECRETARY OF PERRYLAND CORPORATION, WHO ACKNOWLEDGED THAT THEY DID SIGN THE FOREGOING INSTRUMENT AS DULY AUTHORIZED OFFICIALS OF SAID CORPORATION, AND THAT THE SAME WAS THEIR FREE ACT AND DEED AS REQUIRED BY LAW. IN WITNESS THEREOF, I HERETO SET MY HAND AND OFFICIAL SEAL THIS _____ DAY OF _____ 1958.

MY COMM. EXPIRES _____ NOTARY PUBLIC

ENTER FOR TRANSFER WITH THE STARK COUNTY AUDITOR THIS _____ DAY OF _____ 1958.

STARK COUNTY AUDITOR

RECEIVED FOR RECORD THIS _____ DAY OF _____ 1958
RECORDED THIS _____ DAY OF _____ 1958. PB _____ P _____

STARK COUNTY, RECORDER

Rec'd 7-18-58

A REPLAT LOTS NO. 14, 20, & 21 SUMMERDALE ALLOT.

PART OF THE S.E. QR. SEC. 3 TWP. 10 (PERRY) R-9

SCALE 1" = 60'

JUNE, 1958

-G.G. DUNLAP SONS-SURVEYORS-

SUMMERDALE

ALLOTMENT NO. 2

A PART OF THE S.E. & S.W. QRS. SEC. 3 TWP. 10 (PERRY) RANGE 9

STARK COUNTY, OHIO

SCALE 1" = 50'

APRIL, 1957

G.G. DUNLAP SONS — SURVEYING

ACREAGE

12.0981 TOTAL ACRES IN LOTS
2.5984 TOTAL ACRES IN STREETS
18.0985 TOTAL ACRES IN ALLOTMENT
10.9273 ACRES IN LOTS IN S.E. Q.R. 3
1.1708 ACRES IN LOTS IN S.W. Q.R. 3
2.8842 ACRES IN STREETS IN S.E. Q.R. 3
0.1142 ACRES IN STREETS IN S.W. Q.R. 3

ACKNOWLEDGEMENTS AND APPROVALS

I HEREBY CERTIFY THAT THIS IS A TRUE AND CORRECT PLAT OF SUMMERDALE ALLOTMENT NO. 2 LOCATED IN THE S.E. AND S.W. QRS. OF SEC. 3 PERRY TWP. AS SURVEYED AND PLATTED BY ME IN APRIL, 1957.

R.C. Dunlap
REGISTERED SURVEYOR NO. 4140

KNOW ALL MEN BY THESE PRESENTS THAT WE, THE PERRYLAND CORPORATION, ORGANIZED AND EXISTING UNDER THE LAWS OF THE STATE OF OHIO, BEING REPRESENTED BY CARL WACKERLY, PRESIDENT, AND RAYMOND F. FREDEY, SECRETARY, DO HEREBY ACKNOWLEDGE THAT THE PREPARATION OF THIS PLAT AND THE SIGNING OF THE SAME IS THEIR FREE ACT AND DEED PERSONALLY, AND THE FREE ACT AND DEED OF SAID CORPORATION, AND WE DO HEREBY DEDICATE THE STREETS, DRIVES AND AVENUES AS SHOWN HEREON TO PUBLIC USE FOREVER, AND GRANTING HERewith AN EASEMENT AND RIGHT-OF-WAY WITHIN THE LIMITS OF ALL PUBLIC ROADWAYS AS ESTABLISHED HEREWITH, FOR THE CONSTRUCTION AND MAINTENANCE OF ALL PUBLIC UTILITIES, TOGETHER WITH THE RIGHT TO REMOVE OR TRIM EXISTING OR FUTURE TREES IMPAIRING SAFE OPERATION OR CONSTRUCTION OF SAID UTILITIES, THE TERMINATION OF SUCH EASEMENT TO BE INFINITE.

IN TESTIMONY WHEREOF, WE HERETO SET OUR HANDS AND SEAL AS DULY AUTHORIZED OFFICIALS OF SAID CORPORATION THIS _____ DAY OF _____, 1957.

PERRYLAND CORPORATION

BY _____ PRES.

WITNESSES BY _____ OWNERS

STATE OF OHIO SS. BEFORE ME, A NOTARY PUBLIC IN AND FOR COUNTY OF STARK, SS. PERSONALLY APPEARED CARL WACKERLY AS PRESIDENT AND RAYMOND F. FREDEY AS SECRETARY OF PERRYLAND CORPORATION, WHO ACKNOWLEDGED THAT THEY DID SIGN THE FOREGOING INSTRUMENT AS DULY AUTHORIZED OFFICIALS OF SAID CORPORATION, AND THAT THE SAME WAS THEIR FREE ACT AND DEED AS REQUIRED BY LAW.

IN WITNESS WHEREOF, I HERETO SET MY HAND AND OFFICIAL SEAL THIS _____ DAY OF _____, 1957.

MY COMM. EXPIRES _____ NOTARY PUBLIC

APPROVED BY THE STARK COUNTY BOARD OF HEALTH THIS _____ DAY OF _____, 1957.

DIRECTOR

APPROVED AND RECOMMENDED FOR ACCEPTANCE BY THE PLANNING COMMISSION OF THE CITY OF MASSILLON, OHIO AT A MEETING HELD THIS _____ DAY OF _____, 1957.

PRESIDENT SECRETARY

APPROVED AND RECOMMENDED FOR ACCEPTANCE BY THE STARK COUNTY ENGINEER THIS _____ DAY OF _____, 1957.

STARK COUNTY ENGINEER

APPROVED AND ACCEPTED BY THE BOARD OF STARK COUNTY COMMISSIONERS AT A MEETING HELD THIS _____ DAY OF _____, 1957.


COMMISSIONERS

ENTERED FOR TRANSFER WITH THE STARK COUNTY AUDITOR THIS _____ DAY OF _____, 1957.

STARK COUNTY AUDITOR

RECEIVED FOR RECORD THIS _____ DAY OF _____, 1957.
RECORDED THIS _____ DAY OF _____, 1957. P. 5

STARK COUNTY RECORDER

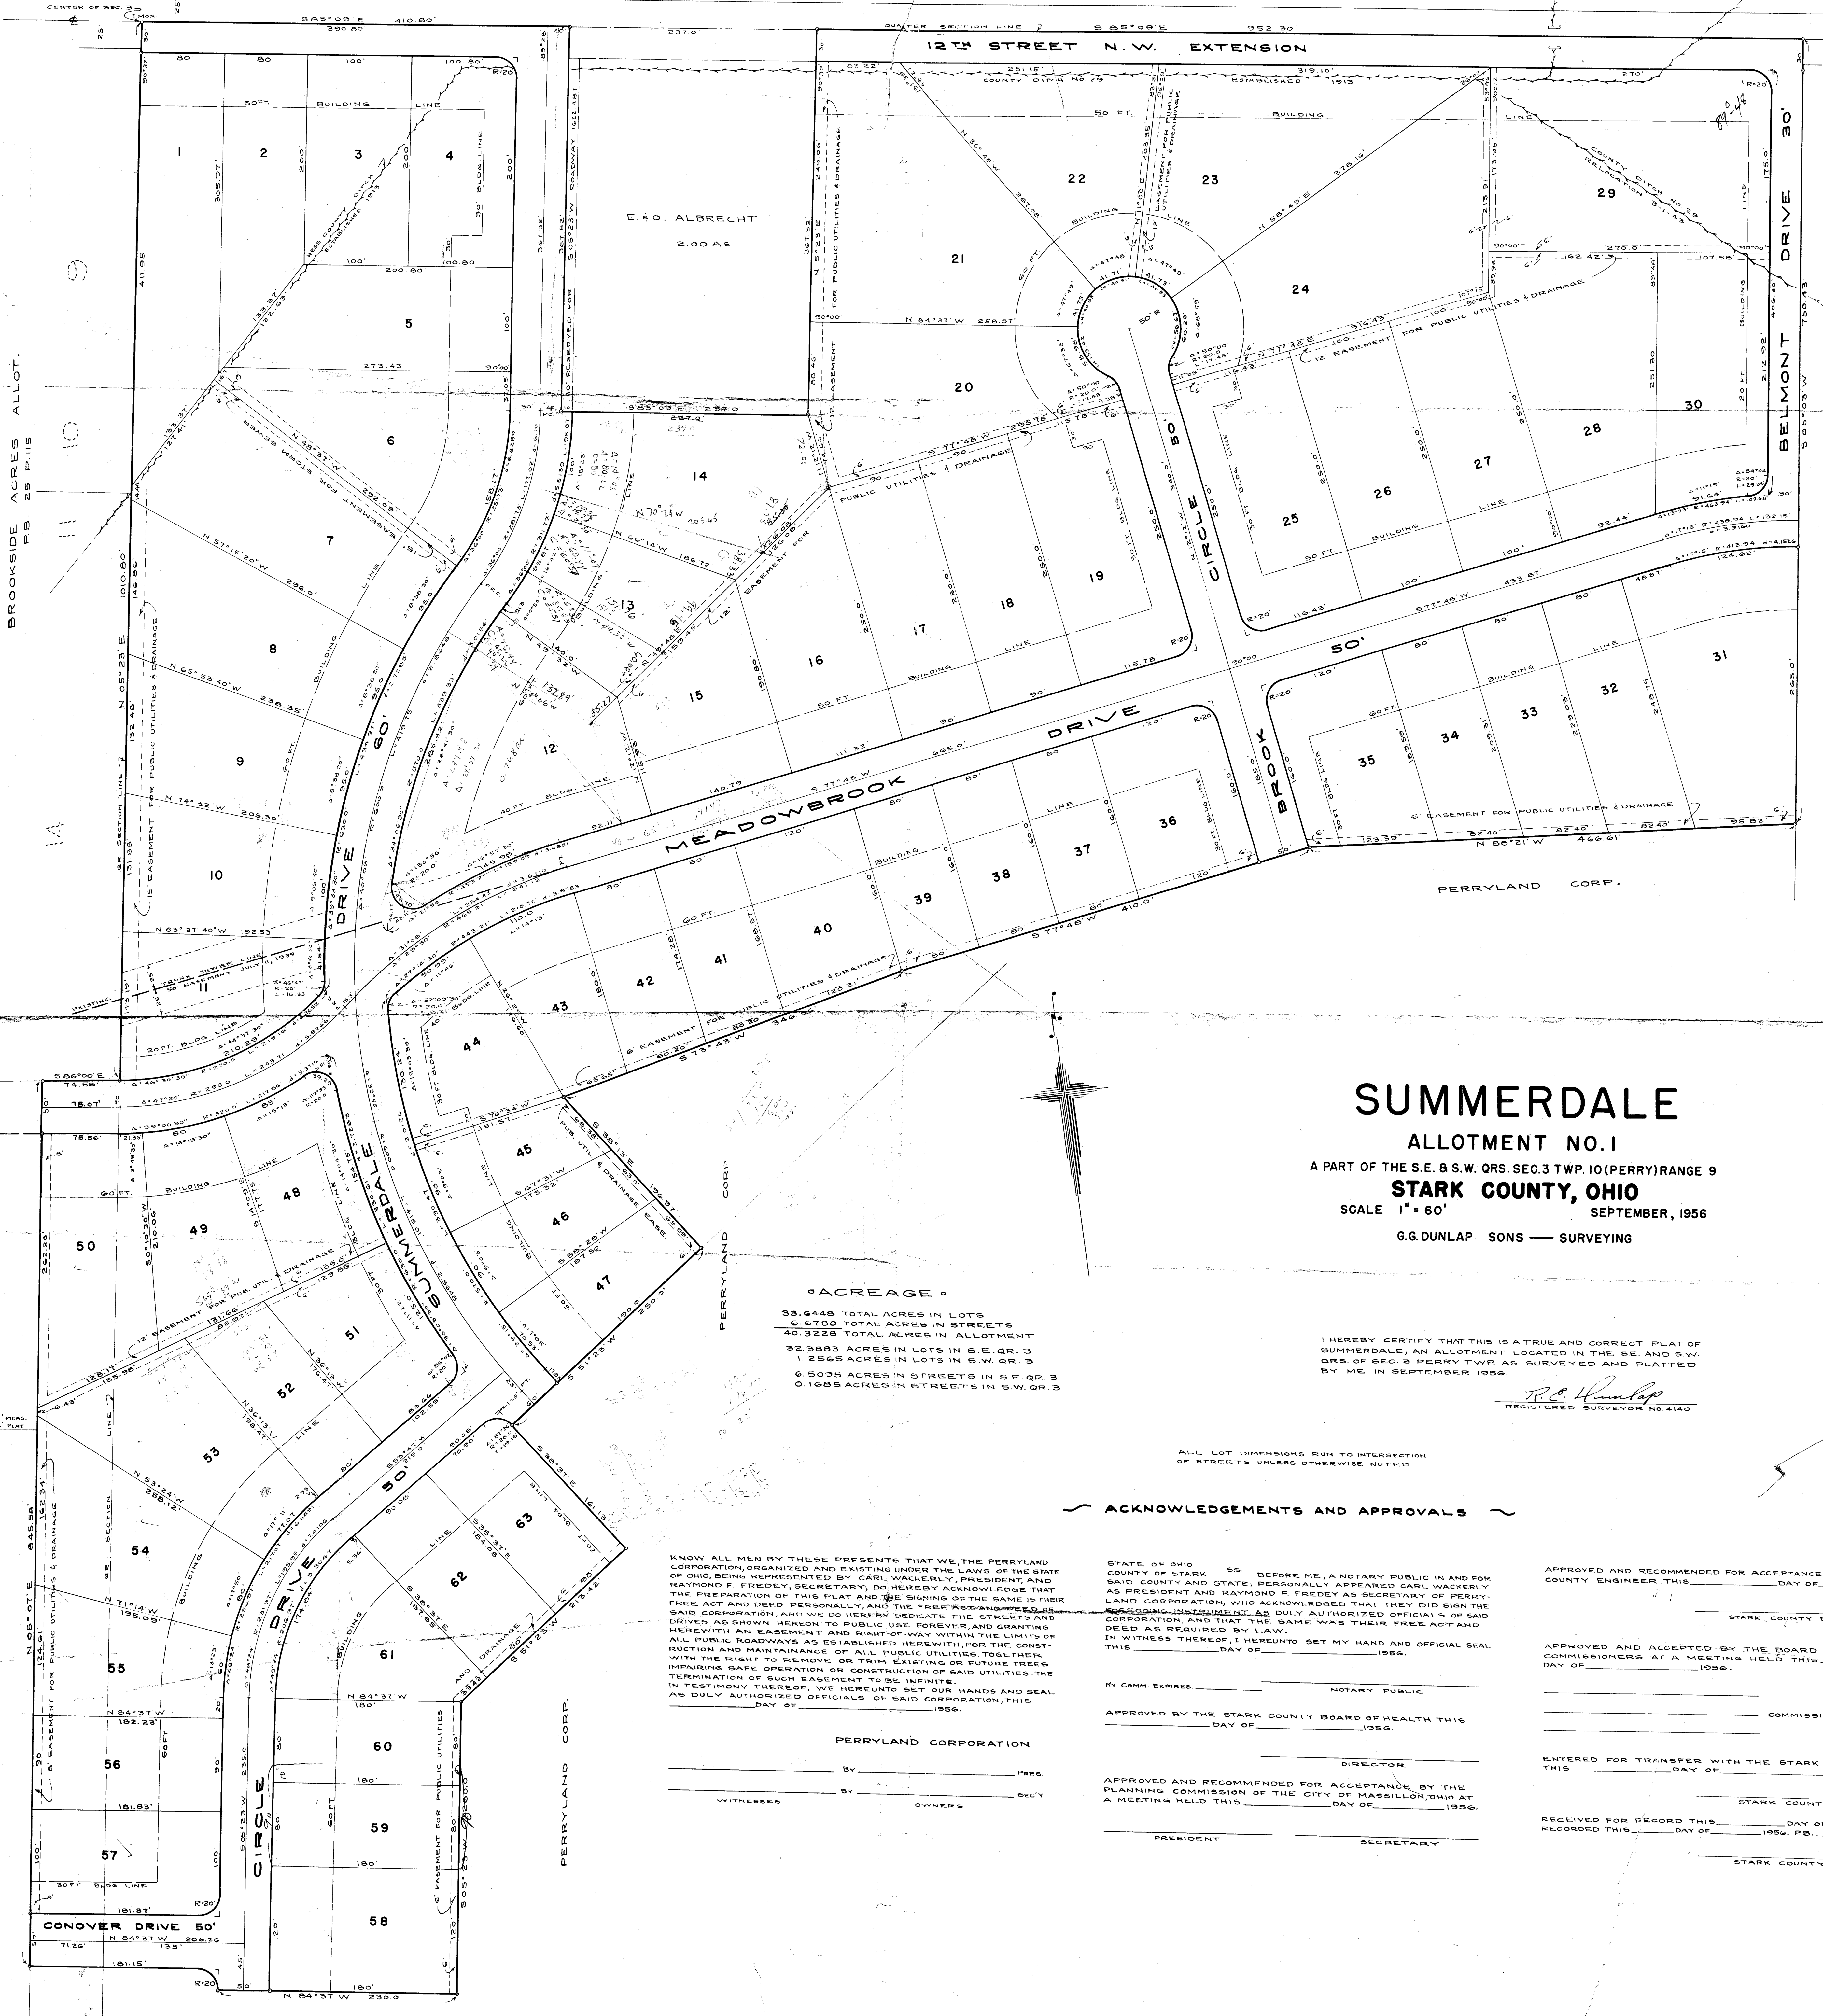

SUMMERDALE
ALLOTMENT NO. 1

A PART OF THE S.E. 8 S.W. QRS. SEC. 3 TWP. 10 (PERRY) RANGE 9
STARK COUNTY, OHIO
SCALE 1" = 60' SEPTEMBER, 1956
G.G. DUNLAP SONS — SURVEYING

•ACREAGE•
33.6448 TOTAL ACRES IN LOTS
6.6780 TOTAL ACRES IN STREETS
40.3228 TOTAL ACRES IN ALLOTMENT
32.3883 ACRES IN LOTS IN S.E. QRS. 3
1.2565 ACRES IN LOTS IN S.W. QRS. 3
6.5005 ACRES IN STREETS IN S.E. QRS. 3
0.1685 ACRES IN STREETS IN S.W. QRS. 3

I HEREBY CERTIFY THAT THIS IS A TRUE AND CORRECT PLAT OF SUMMERDALE, AN ALLOTMENT LOCATED IN THE SE. AND S.W. QRS. OF SEC. 3 PERRY TWP. AS SURVEYED AND PLATTED BY ME IN SEPTEMBER 1956.
R.C. Dunlap
REGISTERED SURVEYOR NO. 4140

ALL LOT DIMENSIONS RUN TO INTERSECTION OF STREETS UNLESS OTHERWISE NOTED

ACKNOWLEDGEMENTS AND APPROVALS

KNOW ALL MEN BY THESE PRESENTS THAT WE, THE PERRYLAND CORPORATION, ORGANIZED AND EXISTING UNDER THE LAWS OF THE STATE OF OHIO, BEING REPRESENTED BY CARL WACKERLY, PRESIDENT, AND RAYMOND F. FREDEY, SECRETARY, DO HEREBY ACKNOWLEDGE THAT THE PREPARATION OF THIS PLAT AND THE SIGNING OF THE SAME IS THEIR FREE ACT AND DEED PERSONALLY, AND THE FREE ACT AND DEED OF SAID CORPORATION, AND WE DO HEREBY VEDICATE THE STREETS AND DRIVES AS SHOWN HEREON TO PUBLIC USE, FOREVER, AND GRANTING ALL PUBLIC ROADWAYS AS ESTABLISHED HEREWITH, FOR THE CONSTRUCTION AND MAINTENANCE OF ALL PUBLIC UTILITIES, TOGETHER WITH THE RIGHT TO REMOVE OR TRIM EXISTING OR FUTURE TREES, IMPAIRING SAFE OPERATION OR CONSTRUCTION OF SAID UTILITIES. THE TERMINATION OF SUCH EASEMENT TO BE INFINITE.
IN TESTIMONY WHEREOF, WE HERETO SET OUR HANDS AND SEAL AS DULY AUTHORIZED OFFICIALS OF SAID CORPORATION, THIS _____ DAY OF _____, 1956.

PERRYLAND CORPORATION

By _____ Pres.
By _____ Sec'y
WITNESSES _____ OWNERS

STATE OF OHIO ss: BEFORE ME, A NOTARY PUBLIC IN AND FOR COUNTY OF STARK, PERSONALLY APPEARED CARL WACKERLY AS PRESIDENT AND RAYMOND F. FREDEY AS SECRETARY OF PERRYLAND CORPORATION, WHO ACKNOWLEDGED THAT THEY DID SIGN THE FOREGOING INSTRUMENT AS DULY AUTHORIZED OFFICIALS OF SAID CORPORATION, AND THAT THE SAME WAS THEIR FREE ACT AND DEED AS REQUIRED BY LAW.
IN WITNESS WHEREOF, I HERETO SET MY HAND AND OFFICIAL SEAL THIS _____ DAY OF _____, 1956.

My Comm. Expires _____ NOTARY PUBLIC

APPROVED BY THE STARK COUNTY BOARD OF HEALTH THIS _____ DAY OF _____, 1956.

APPROVED AND RECOMMENDED FOR ACCEPTANCE BY THE PLANNING COMMISSION OF THE CITY OF MASSILLON, OHIO AT A MEETING HELD THIS _____ DAY OF _____, 1956.

PRESIDENT SECRETARY

APPROVED AND RECOMMENDED FOR ACCEPTANCE BY THE STARK COUNTY ENGINEER THIS _____ DAY OF _____, 1956.

STARK COUNTY ENGINEER

APPROVED AND ACCEPTED BY THE BOARD OF STARK COUNTY COMMISSIONERS AT A MEETING HELD THIS _____ DAY OF _____, 1956.

COMMISSIONERS

ENTERED FOR TRANSFER WITH THE STARK COUNTY AUDITOR THIS _____ DAY OF _____, 1956.

STARK COUNTY AUDITOR

RECEIVED FOR RECORD THIS _____ DAY OF _____, 1956. PB. _____ PAGE _____

STARK COUNTY RECORDER