


J H HUNTS SUB DIVISION
of parts of
OUT LOTS, 2, 3, & 4.

MASSILLON OHIO

Scale 100 ft = 1 in

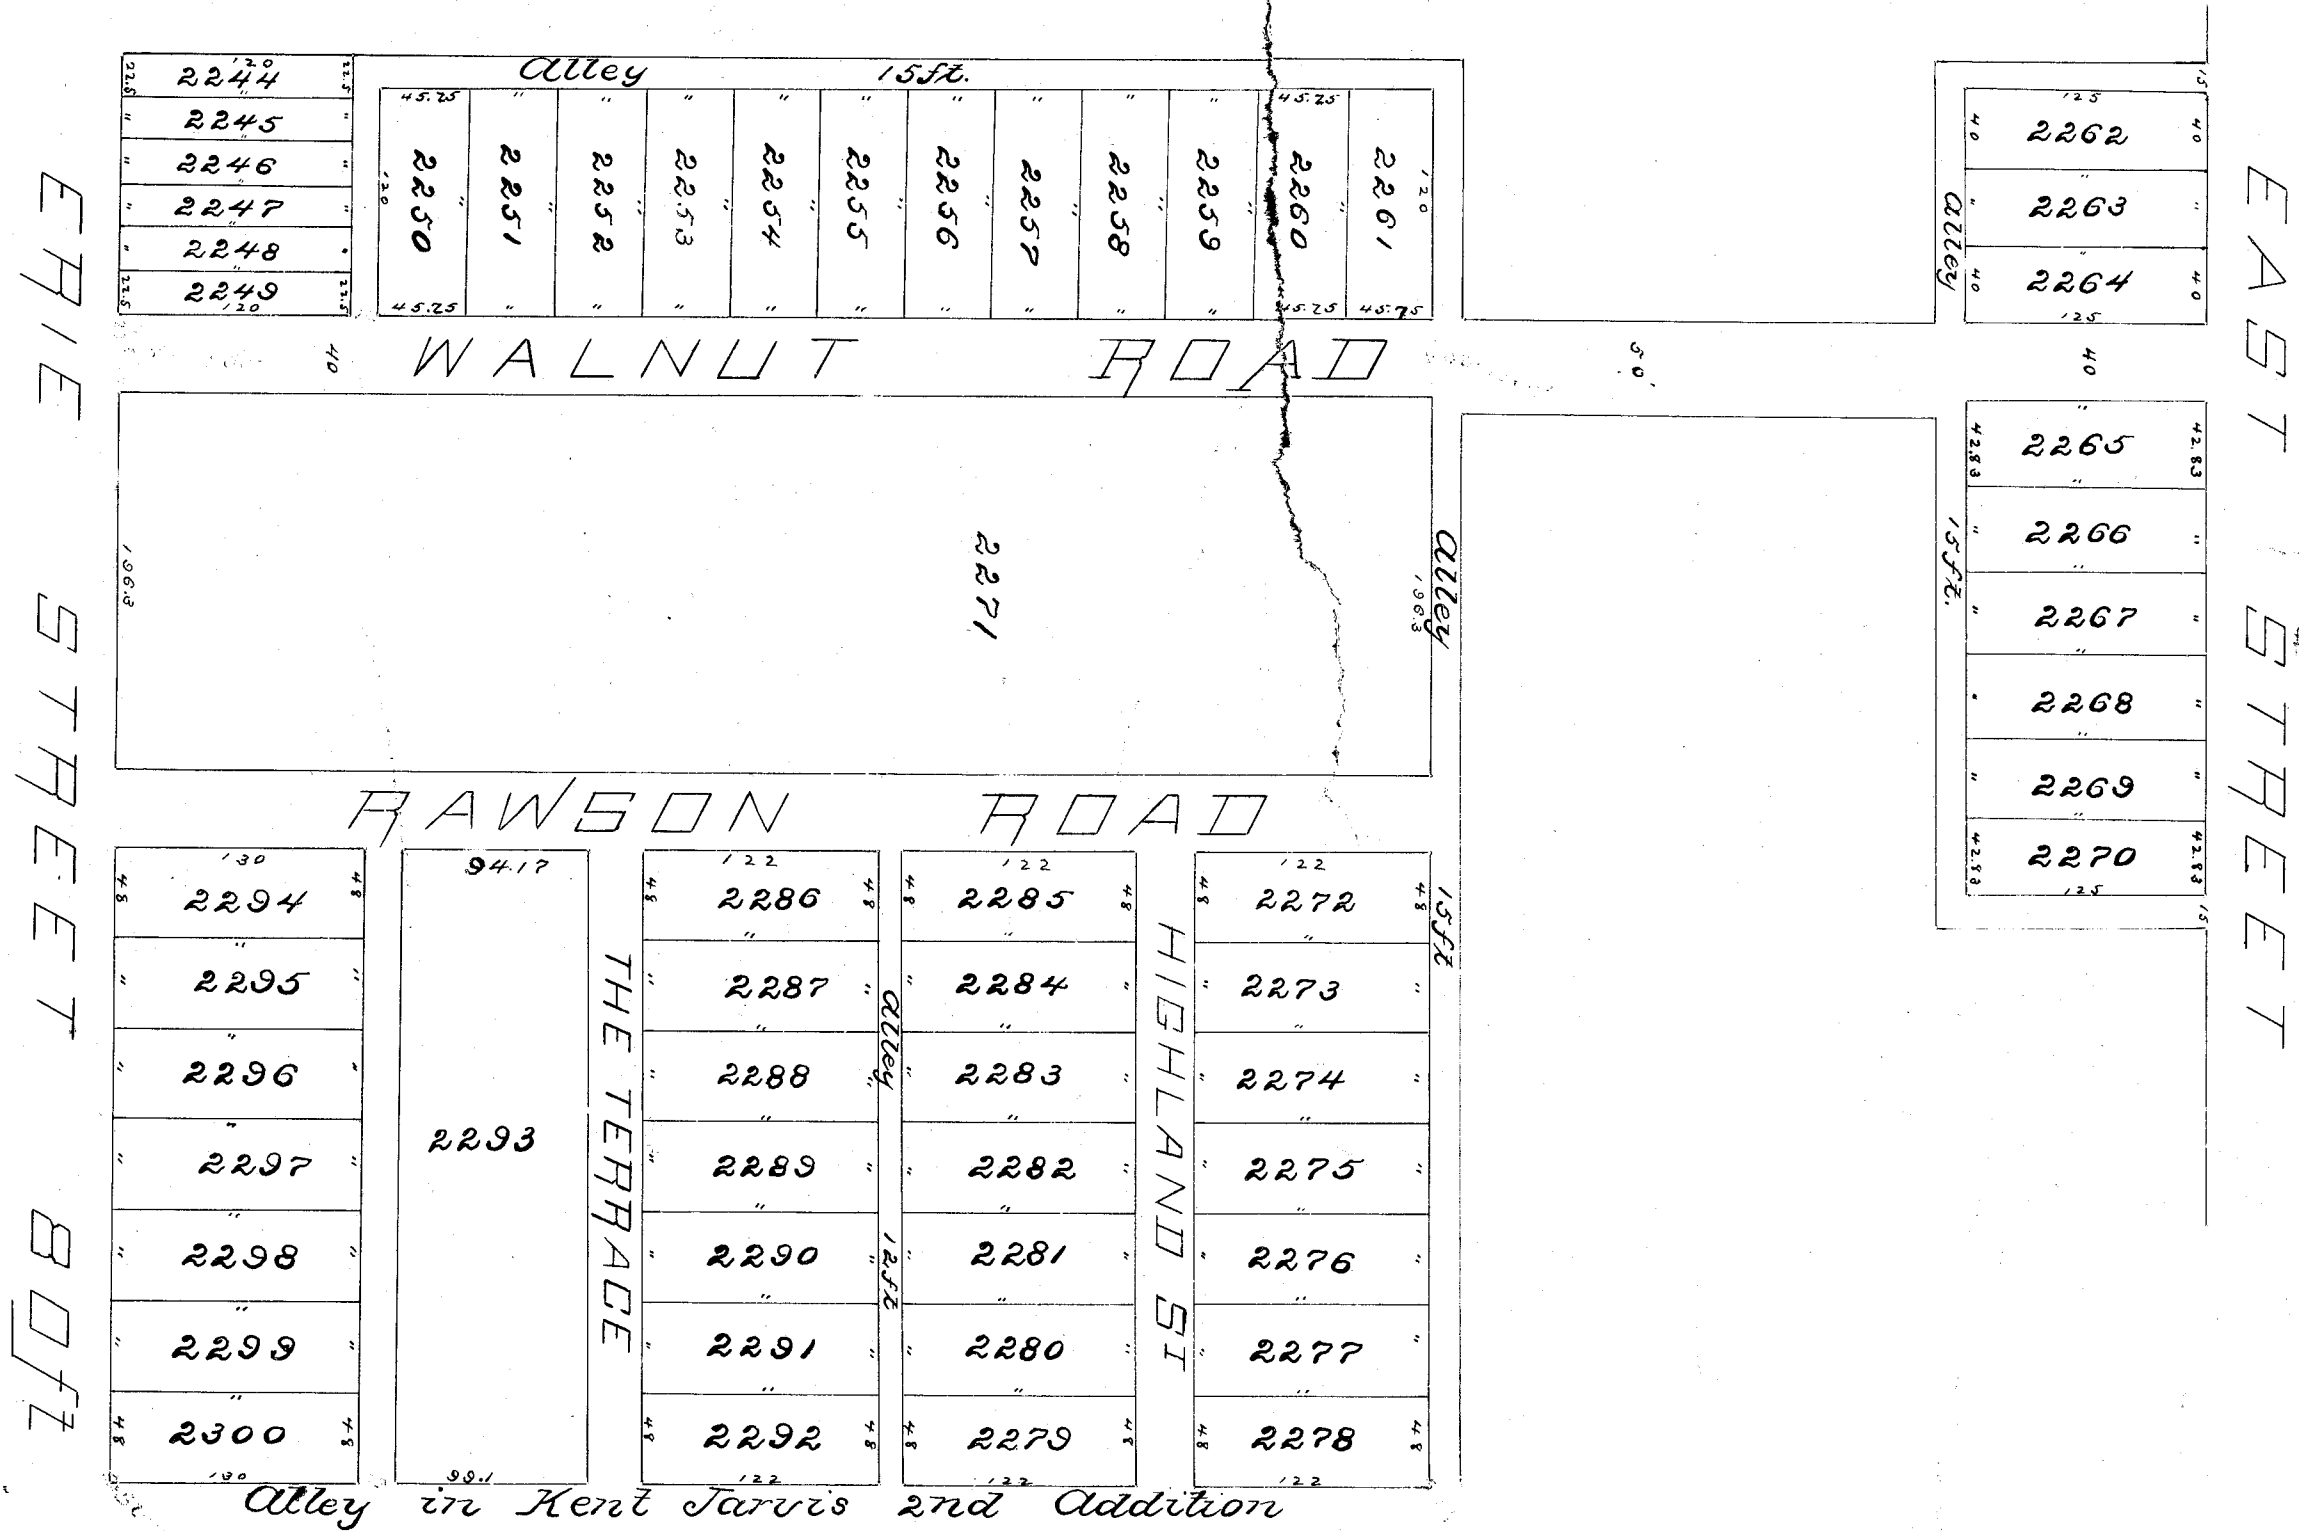

Know all men by these presents that I Jas H Hunt the owner of the lands in the above plat do hereby acknowledge the making of the same to be my act and deed and I hereby dedicate the streets alleys and other highways therein to public use forever. In testimony whereof I have hereunto set my hand this 24 day of April 1894.
Signed in the presence of _____

I hereby certify that the above is a true plat of Jas H Hunts Sub Division as surveyed by me Eric and East Streets are now public Streets Dimensions are given in feet and decimals and monuments set as indicated

D C Barton Surveyor

State of Ohio Stark Co S.S.

Before the undersigned authority in and for said County personally appeared Jas H Hunt owner of the above Sub Division who acknowledged the survey plat and dedication of the same to be his free act and deed according to law this 1st day of April A.D. 1894

Not a Public Plat

The above plat is hereby approved and the streets and alleys accepted by the City Council of the City of Massillon O. this day of 1894

Received for record _____

Recorded _____

50-28

FILE NO 322

Assessors