

MAYFLOWER VILLAGE ALLOTMENT No.3

PART OF OUTLOT - 168
S.E. QUARTER SECTION 12, TOWNSHIP 12, RANGE 10, TUSCARAWAS TWP
CITY OF MASSILLON, COUNTY OF STARK, STATE OF OHIO
SCALE 1"=50' CONTAINING 6.663 ACRES 425.00' WEST

SURVEYOR'S CERTIFICATION

I certify this Plat was made from a survey on Feb. 16, 1956 for the N and S Builders Inc. to Allot part of Outlot 168 in the City of Massillon, Ohio, and being the Southeast Quarter of Section 12, Range 10, Tuscarawas Twp., Stark County, State of Ohio.

Signature Donald F. Caldwell
REGISTERED SURVEYOR

OWNERS CERTIFICATION

N. & S. Builders Inc., the Owner of the land designated by lot Numbers shown on this Plat have caused same to be subdivided by survey and do willfully consent to the division and do hereby dedicate any and all Interest that the above Owner may have, in Alden Ave. N.W., Carver St. N.W. and Grosvenor St. N.W. fifty (50) foot streets, to Public use forever and that the signing of this Plat was their free act and deed and was done under authority vested in them by a resolution of the Board of Directors

Signature Frederick Stern Pres.

Signature Earl Noble Secy

Witnesses

Harold Penick
Ed Shipio

NOTARY PUBLIC


County of Summit
State of Ohio

Before me, a Notary Public in and for said County and State, did personally appear the above Frederick Stern and Earl Noble who acknowledged that they signed this Plat in their official capacities, for the purposes herein shown and that the same is their free act and deed and the free act and deed of the corporation.

In testimony whereof, I have hereunto set my hand and official seal at Akron, Ohio this 18th day of APRIL 1957

Signature Harold Penick
NOTARY PUBLIC

My Commission expires 12/20/58

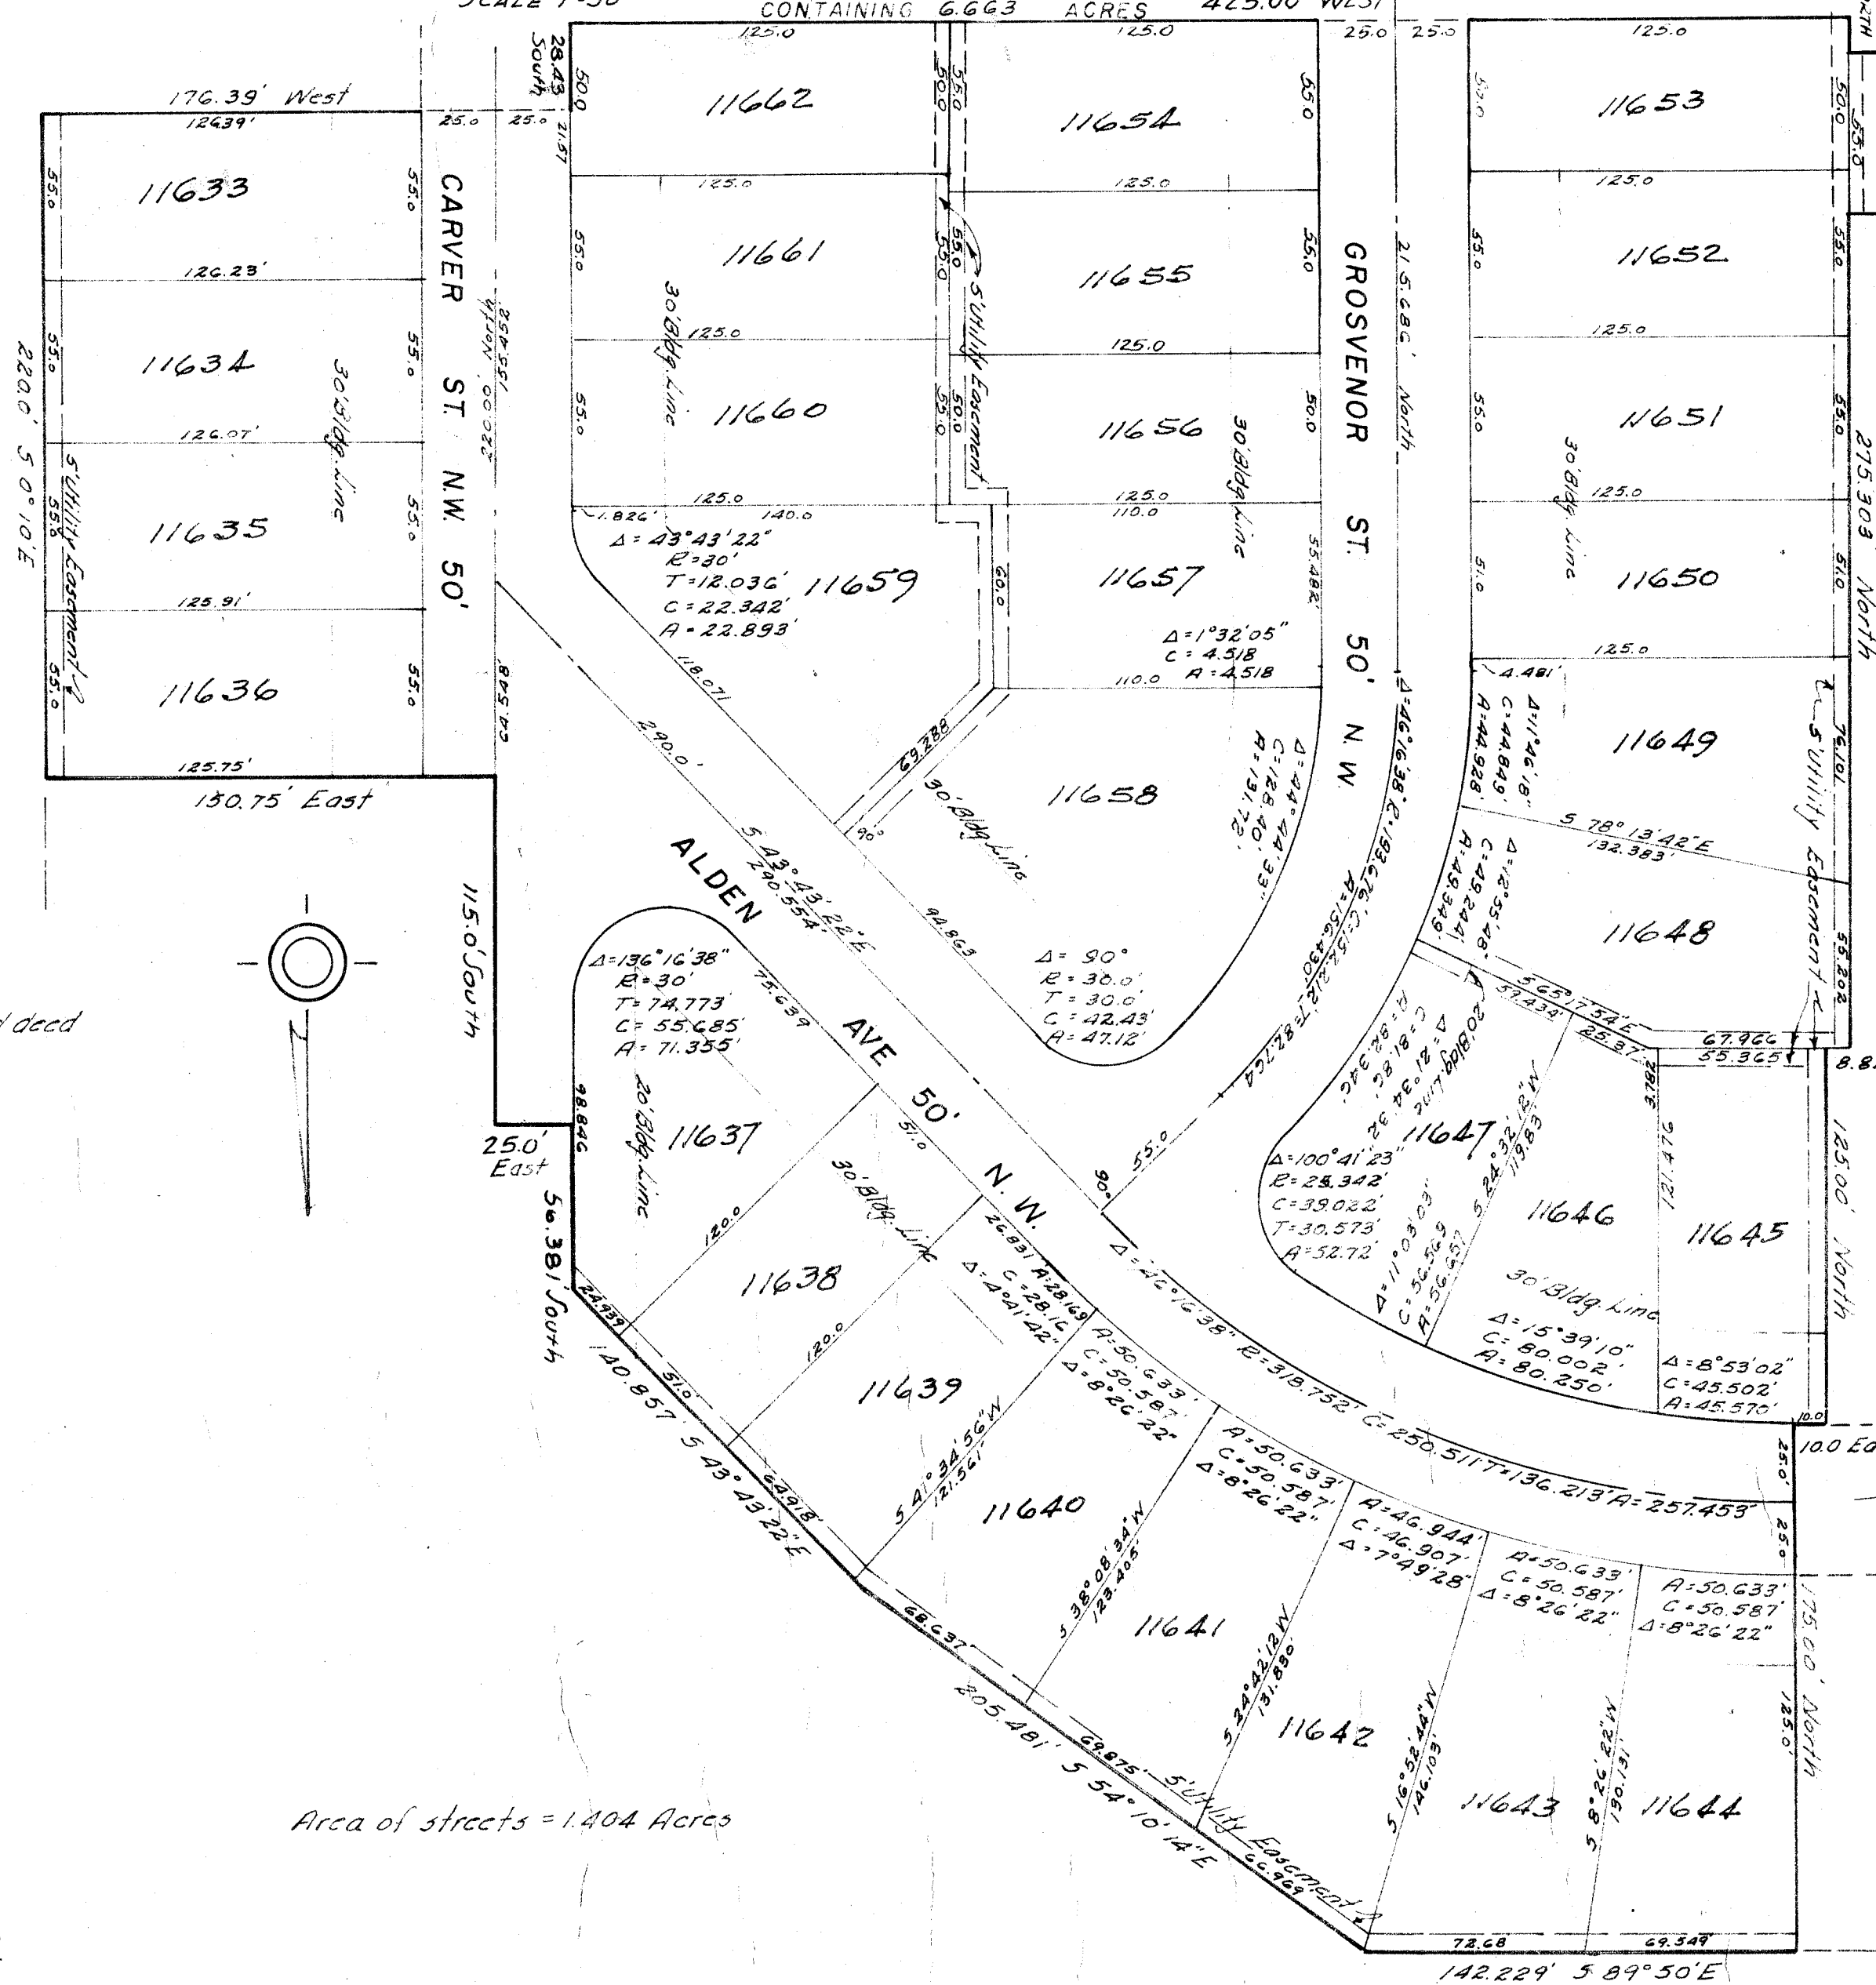

MASSILLON PLANNING COMMISSION APPROVAL

We have examined this Plat and Approved the location of streets at a meeting held March 25, 1957

Signature Alvin Wampler CHAIRMAN
Signature Norman SECRETARY
Date 3/25/1957

CITY COUNCIL ACCEPTANCE

This Plat has been accepted by the City Council of Massillon, Ohio by Ordinance No. 39-1957 passed this 20th day of May 1957

Signature Thomas J. Gleason CITY CLERK

Signature Alvin Wampler COUNCIL PRESIDENT

CITY ENGINEER CERTIFICATION

I hereby certify that I have examined this Plat and have assigned the Lot Numbers.

Signature Norman CITY ENGINEER

Date 6-13-57

COUNTY AUDITOR

I have Transferred all parcels of land shown on this Plat to the Tax Duplicate.

Signature _____ Date _____

COUNTY RECORDER

I have received this Plat for Record this _____ day of _____. I have Recorded this Plat in Plat Book Number _____ Page _____ Date _____

Signature _____