


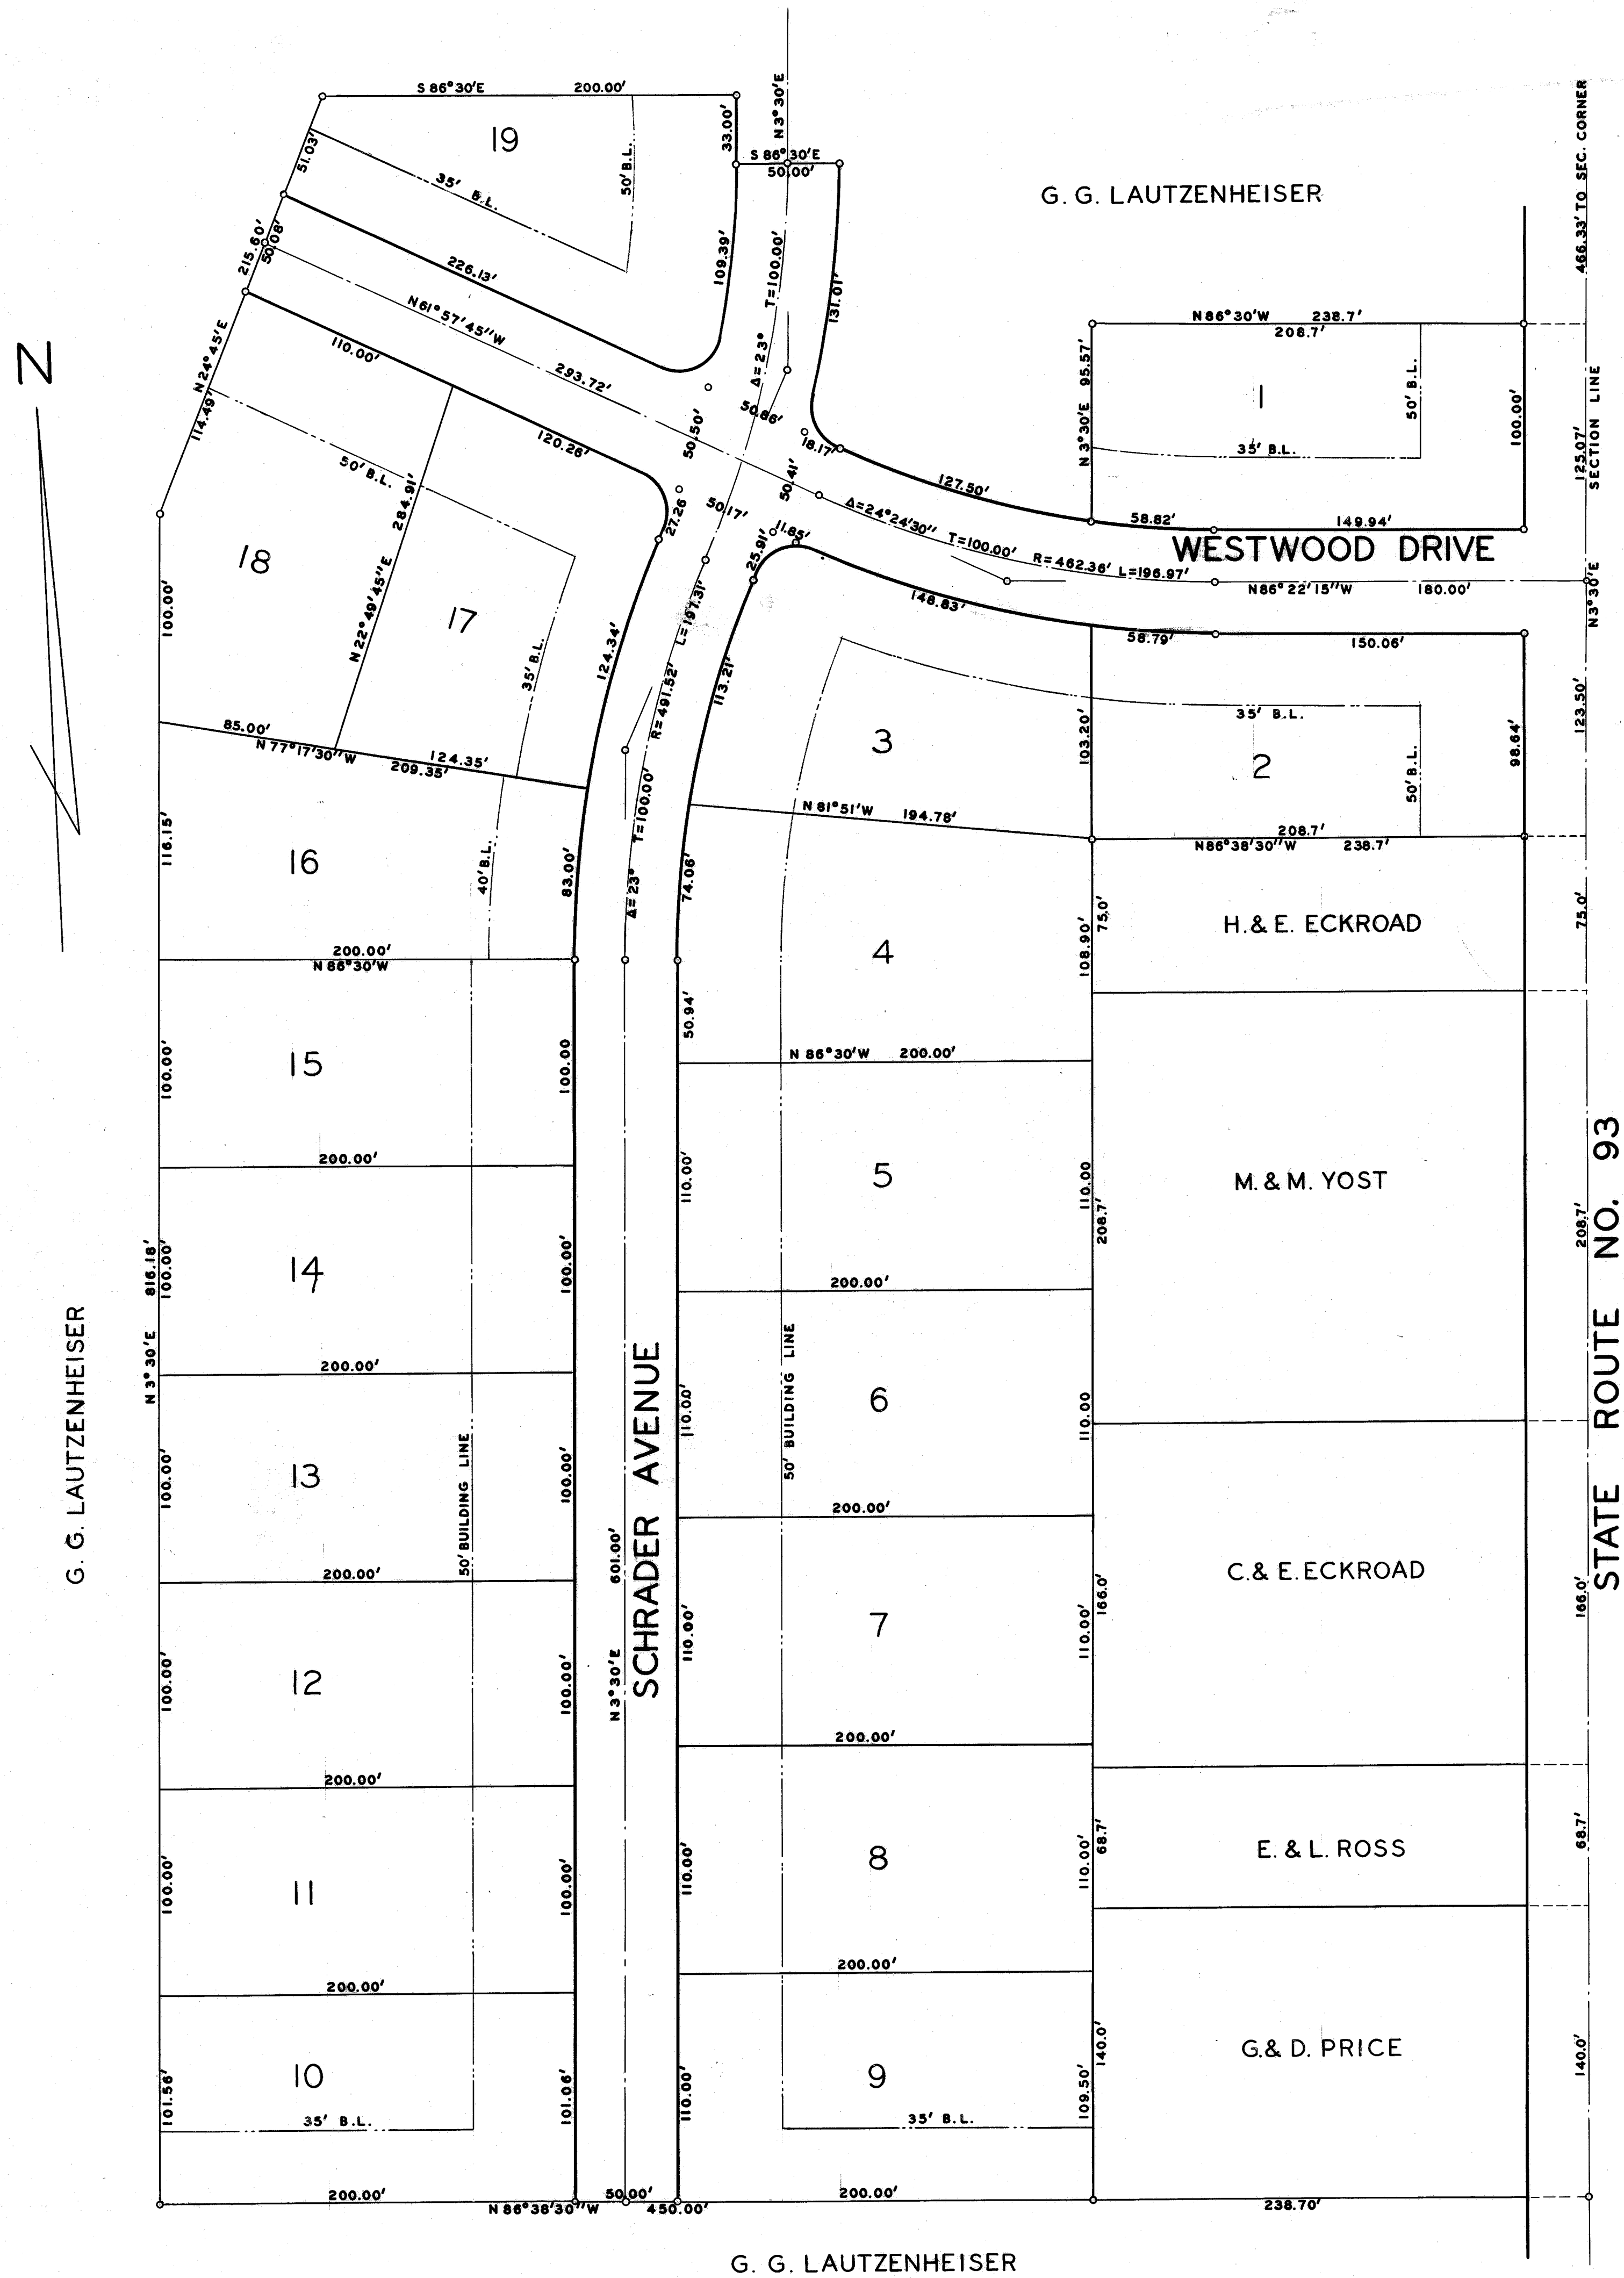

WESTWOOD SUB-DIVISION NO. 1

LOCATED IN THE N.E. QTR. OF SECTION 16, TUSCARAWAS TOWNSHIP,
STARK COUNTY, OHIO

SCALE 1" = 50'

MAY, 1957

RICHARD J. FAULHABER, REG. SURVEYOR 4301

I HEREBY CERTIFY THAT THIS IS A CORRECT PLAT OF WESTWOOD SUB-DIVISION NO. 1 LOCATED IN THE NORTHEAST QUARTER OF SECTION 16, TUSCARAWAS TOWNSHIP, STARK COUNTY, OHIO, AND CONTAINING 11.15 ACRES OF LAND, OF WHICH 9.12 ACRES ARE IN LOTS AND 2.03 ACRES ARE IN STREETS.

Richard J. Faulhaber

KNOW ALL MEN BY THESE PRESENTS THAT I, GLEN G. LAUTZENHEISER, SOLE OWNER OF THE LANDS SHOWN ON THIS PLAT, DO HEREBY ACKNOWLEDGE THE MAKING OF THE SAME TO BE MY FREE ACT AND DEED, AND DO HEREBY DEDICATE THE STREETS SHOWN THEREON TO PUBLIC USE FOREVER.

Calvin C. Taylor
Donald Diller WITNESS

Glen G. Lautzenheiser
PROPERTY OWNER

STATE OF OHIO
COUNTY OF STARK, ss:

SWORN TO AND SUBSCRIBED BEFORE ME, A NOTARY PUBLIC IN AND FOR SAID COUNTY, THIS 28th DAY OF June 1957

MY COMMISSION EXPIRES 25 Aug 1958

James E. MacKuff
NOTARY PUBLIC

APPROVED BY THE MASSILLON CITY PLANNING COMMISSION THIS 27th DAY OF June 1957

Alvin D. Wampler
PRESIDENT
H. M. Dyer
SECRETARY

APPROVED BY THE STARK COUNTY BOARD OF HEALTH THIS 28th DAY OF June 1957

P. L. Harris, M.D.
DIRECTOR *per se.*

APPROVED BY THE COMMISSIONERS OF STARK COUNTY THIS 7th DAY OF August 1957

Alvin D. Wampler
Joseph D. Dyer
STARK COUNTY COMMISSIONERS

APPROVED BY THE STARK COUNTY ENGINEER THIS 6th DAY OF August 1957

Wade Shidler
STARK COUNTY ENGINEER

ENTERED FOR TRANSFER THIS 12th DAY OF Aug 1957

For J. D. Dyer
STARK COUNTY AUDITOR

RECEIVED FOR RECORD BY THE STARK COUNTY RECORDER THIS 12 DAY OF Aug 1957

RECORDED THIS 12 DAY OF Aug 1957 IN PLAT BOOK 32 PAGE 219

Kenneth E. Dyer
STARK COUNTY RECORDER
R111