


LONGVIEW VILLAGE LAKEVIEW TRACTS

ADDITION NO. 2

BEING A PART OF THE N.W. QR. SEC. 23 T10(PERRY)R9
STARK COUNTY, OHIO

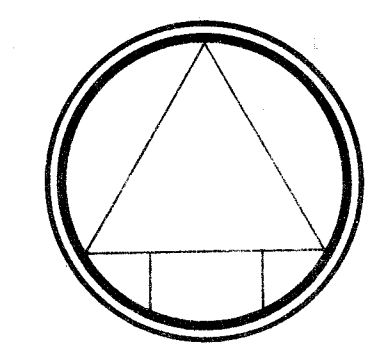


SCALE 1" = 100'

L.W.J. COOPER
REG. ENGR. & SURVEYOR

AUG. 15, 1957

LEO BREITENSTEIN - OWNER

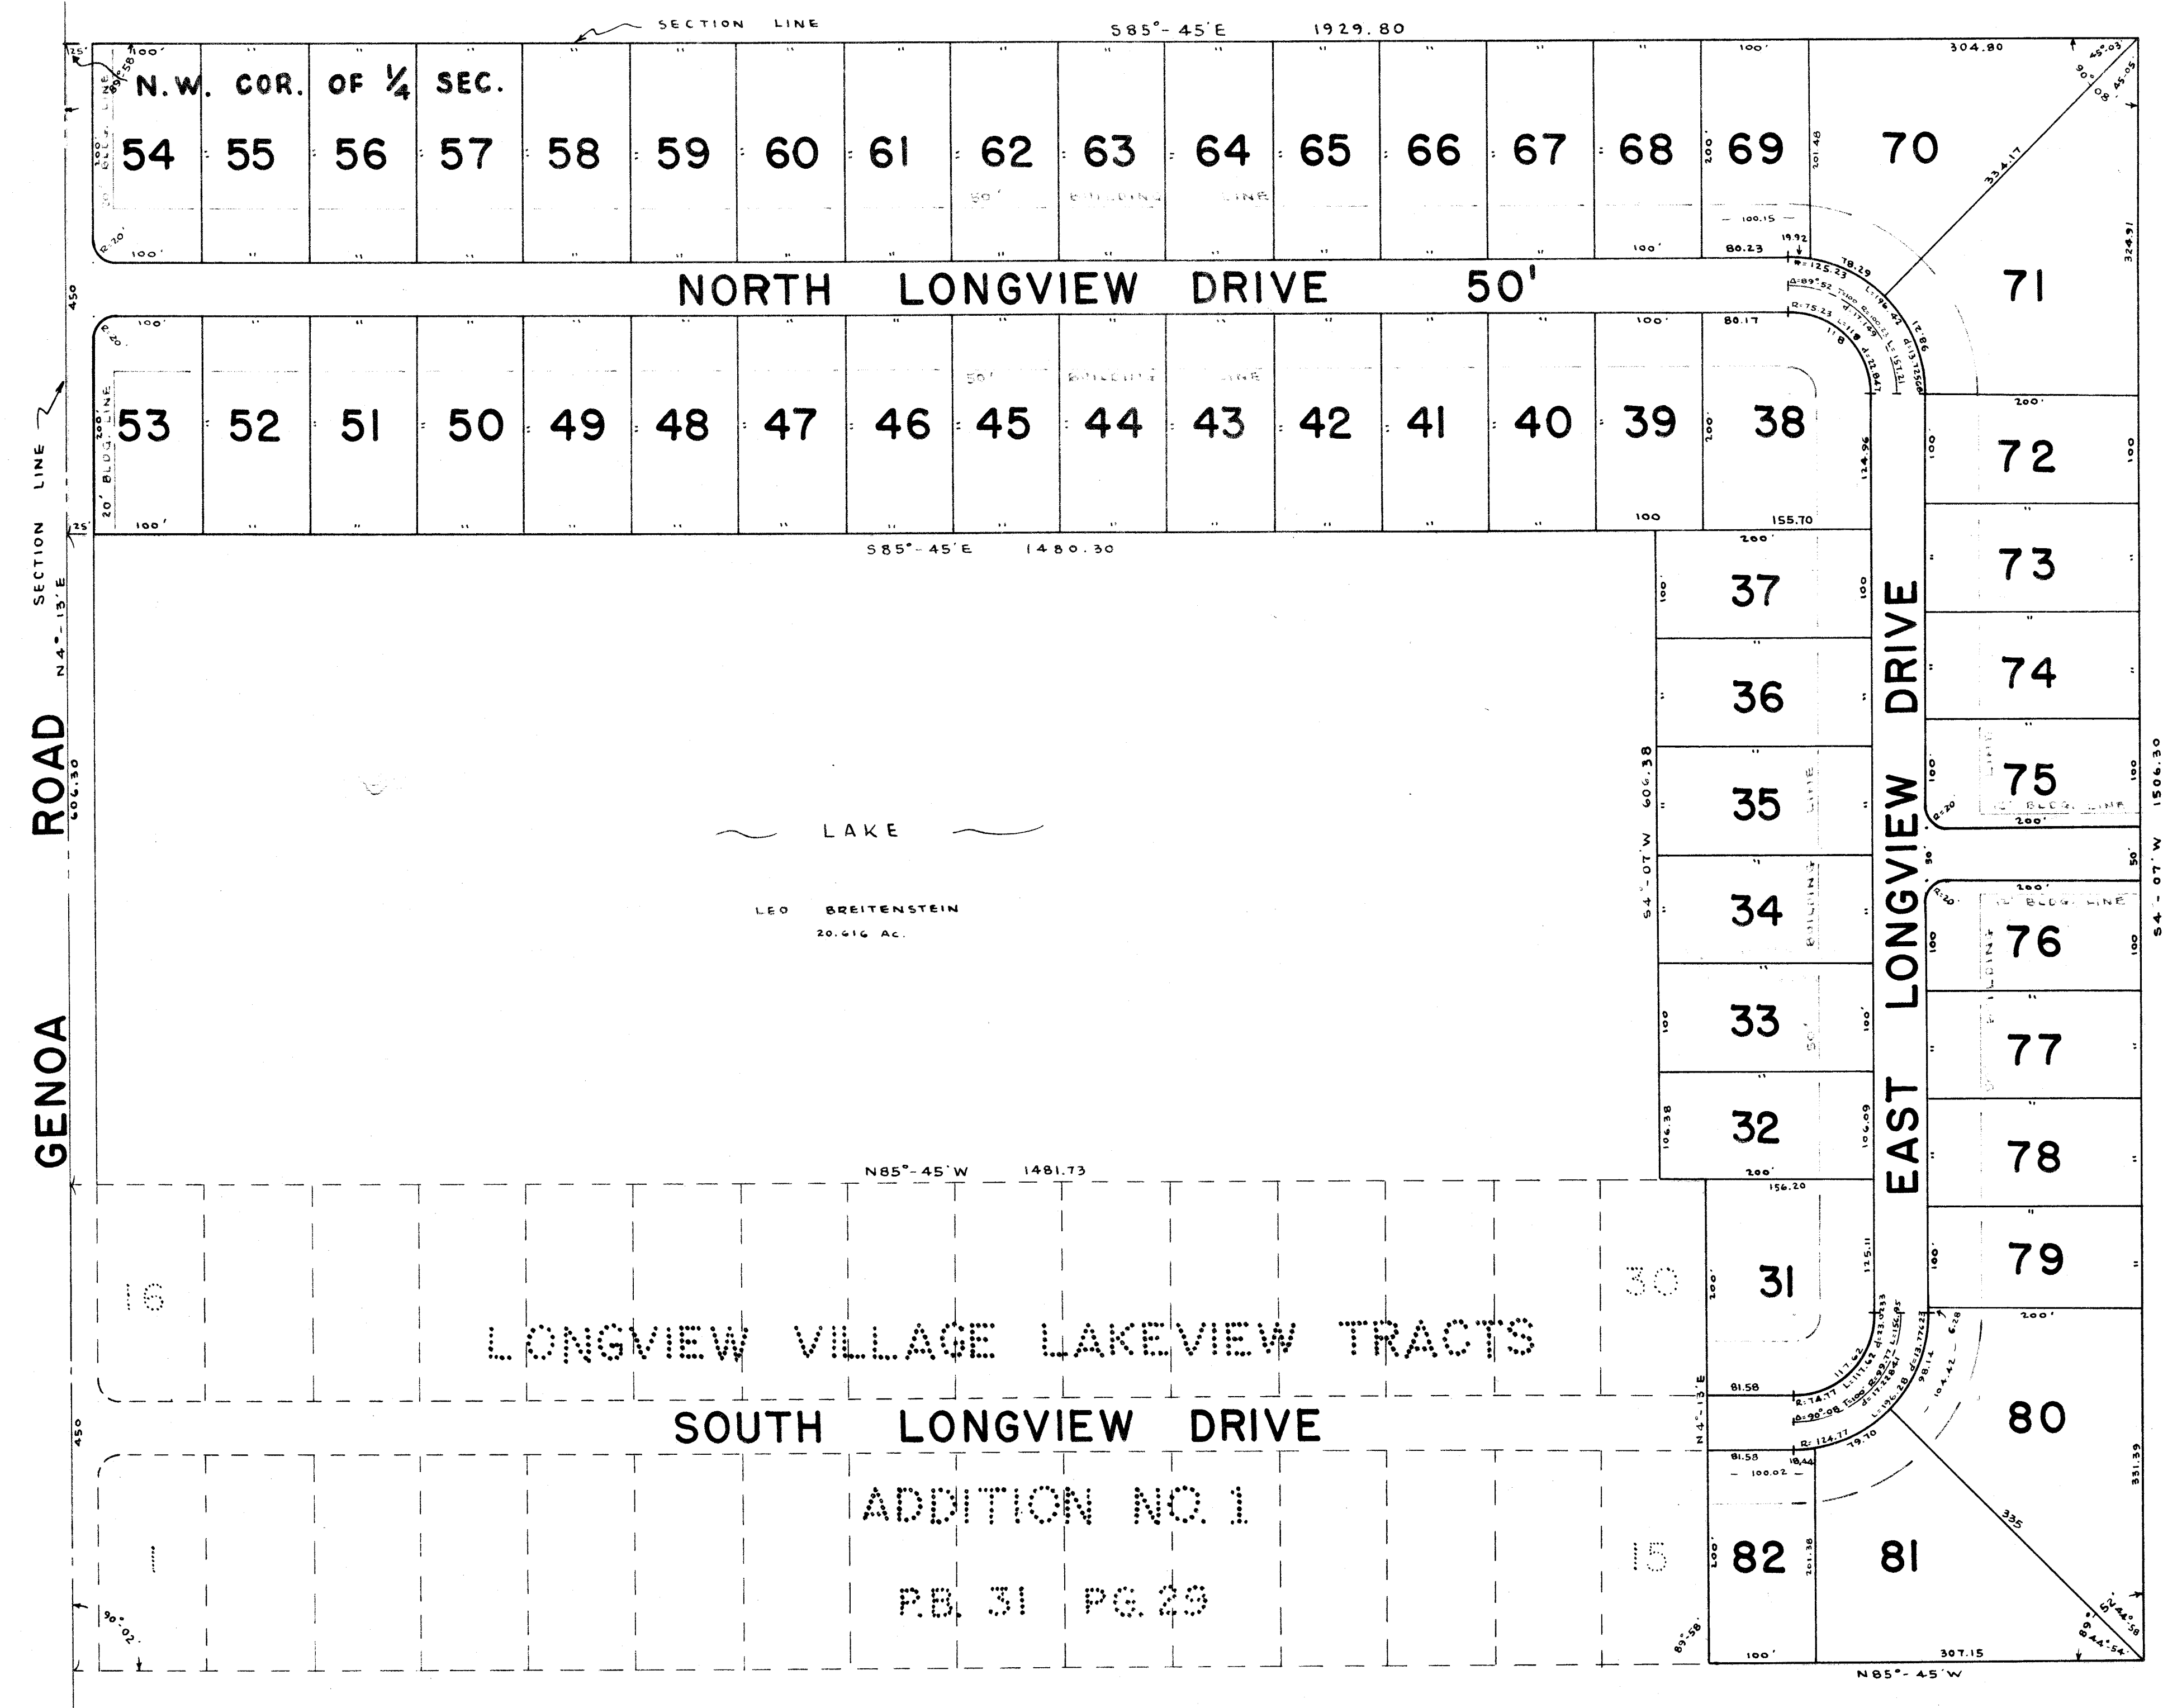

I HEREBY CERTIFY THAT THIS IS A CORRECT PLAT OF "LONGVIEW VILLAGE LAKEVIEW TRACTS ADDITION NO. 2" BEING A PART OF THE N.W. QR. SEC. 23, T10(PERRY)R9, STARK COUNTY, OHIO, SURVEYED BY ME THIS 30th DAY OF August 1957.

L.W.J. Cooper
REG. ENGR. & SURVEYOR

KNOW ALL MEN BY THESE PRESENTS THAT LEO BREITENSTEIN, THE OWNER OF THE LAND SHOWN ON THIS PLAT, HEREBY ACKNOWLEDGES THE MAKING OF THE SAME TO BE HIS FREE ACT & DEED, AND DOES HEREBY DEDICATE THE STREETS SHOWN ON THIS PLAT TO PUBLIC USE FOREVER.

WITNESS

OWNER

Leo Breitenstein

STATE OF OHIO } S.S.
COUNTY OF STARK }

BEFORE ME A NOTARY PUBLIC IN AND FOR SAID COUNTY PERSONALLY APPEARED LEO BREITENSTEIN WHO ACKNOWLEDGED THAT HE DID SIGN THE FOREGOING INSTRUMENT AND THAT IT WAS HIS FREE ACT AND DEED ACCORDING TO LAW.

L.W.J. Cooper
NOTARY PUBLIC

APPROVED AND ACCEPTED BY THE PLANNING COMMISSION OF MASSILLON OHIO AT A MEETING HELD THIS 10th DAY OF September 1957.

Alm Popm
SECRETARY

APPROVED AND ACCEPTED THIS _____ DAY OF _____ 1957 BY THE BOARD OF HEALTH OF STARK COUNTY, OHIO.

HEALTH COMMISSIONER

PLAT APPROVED THIS _____ DAY OF _____ 1957.

STARK COUNTY ENGINEER

APPROVED AND ACCEPTED THIS _____ DAY OF _____ 1957.

STARK COUNTY COMMISSIONERS

ENTERED FOR TRANSFER THIS _____ DAY OF _____ 1957.

STARK COUNTY AUDITOR

RECEIVED FOR RECORD THIS _____ DAY OF _____ 1957.

RECORDED IN PLAT BOOK _____ PAGE _____

STARK COUNTY RECORDER

IRON PINS AT ALL LOT CORNERS
AREA IN LOTS 26.649 AC.
AREA IN STREETS 3.746
TOTAL AREA IN ALLOTMENT 30.395 AC.