


R.H. Hunsinger

72 25532
TA 12350

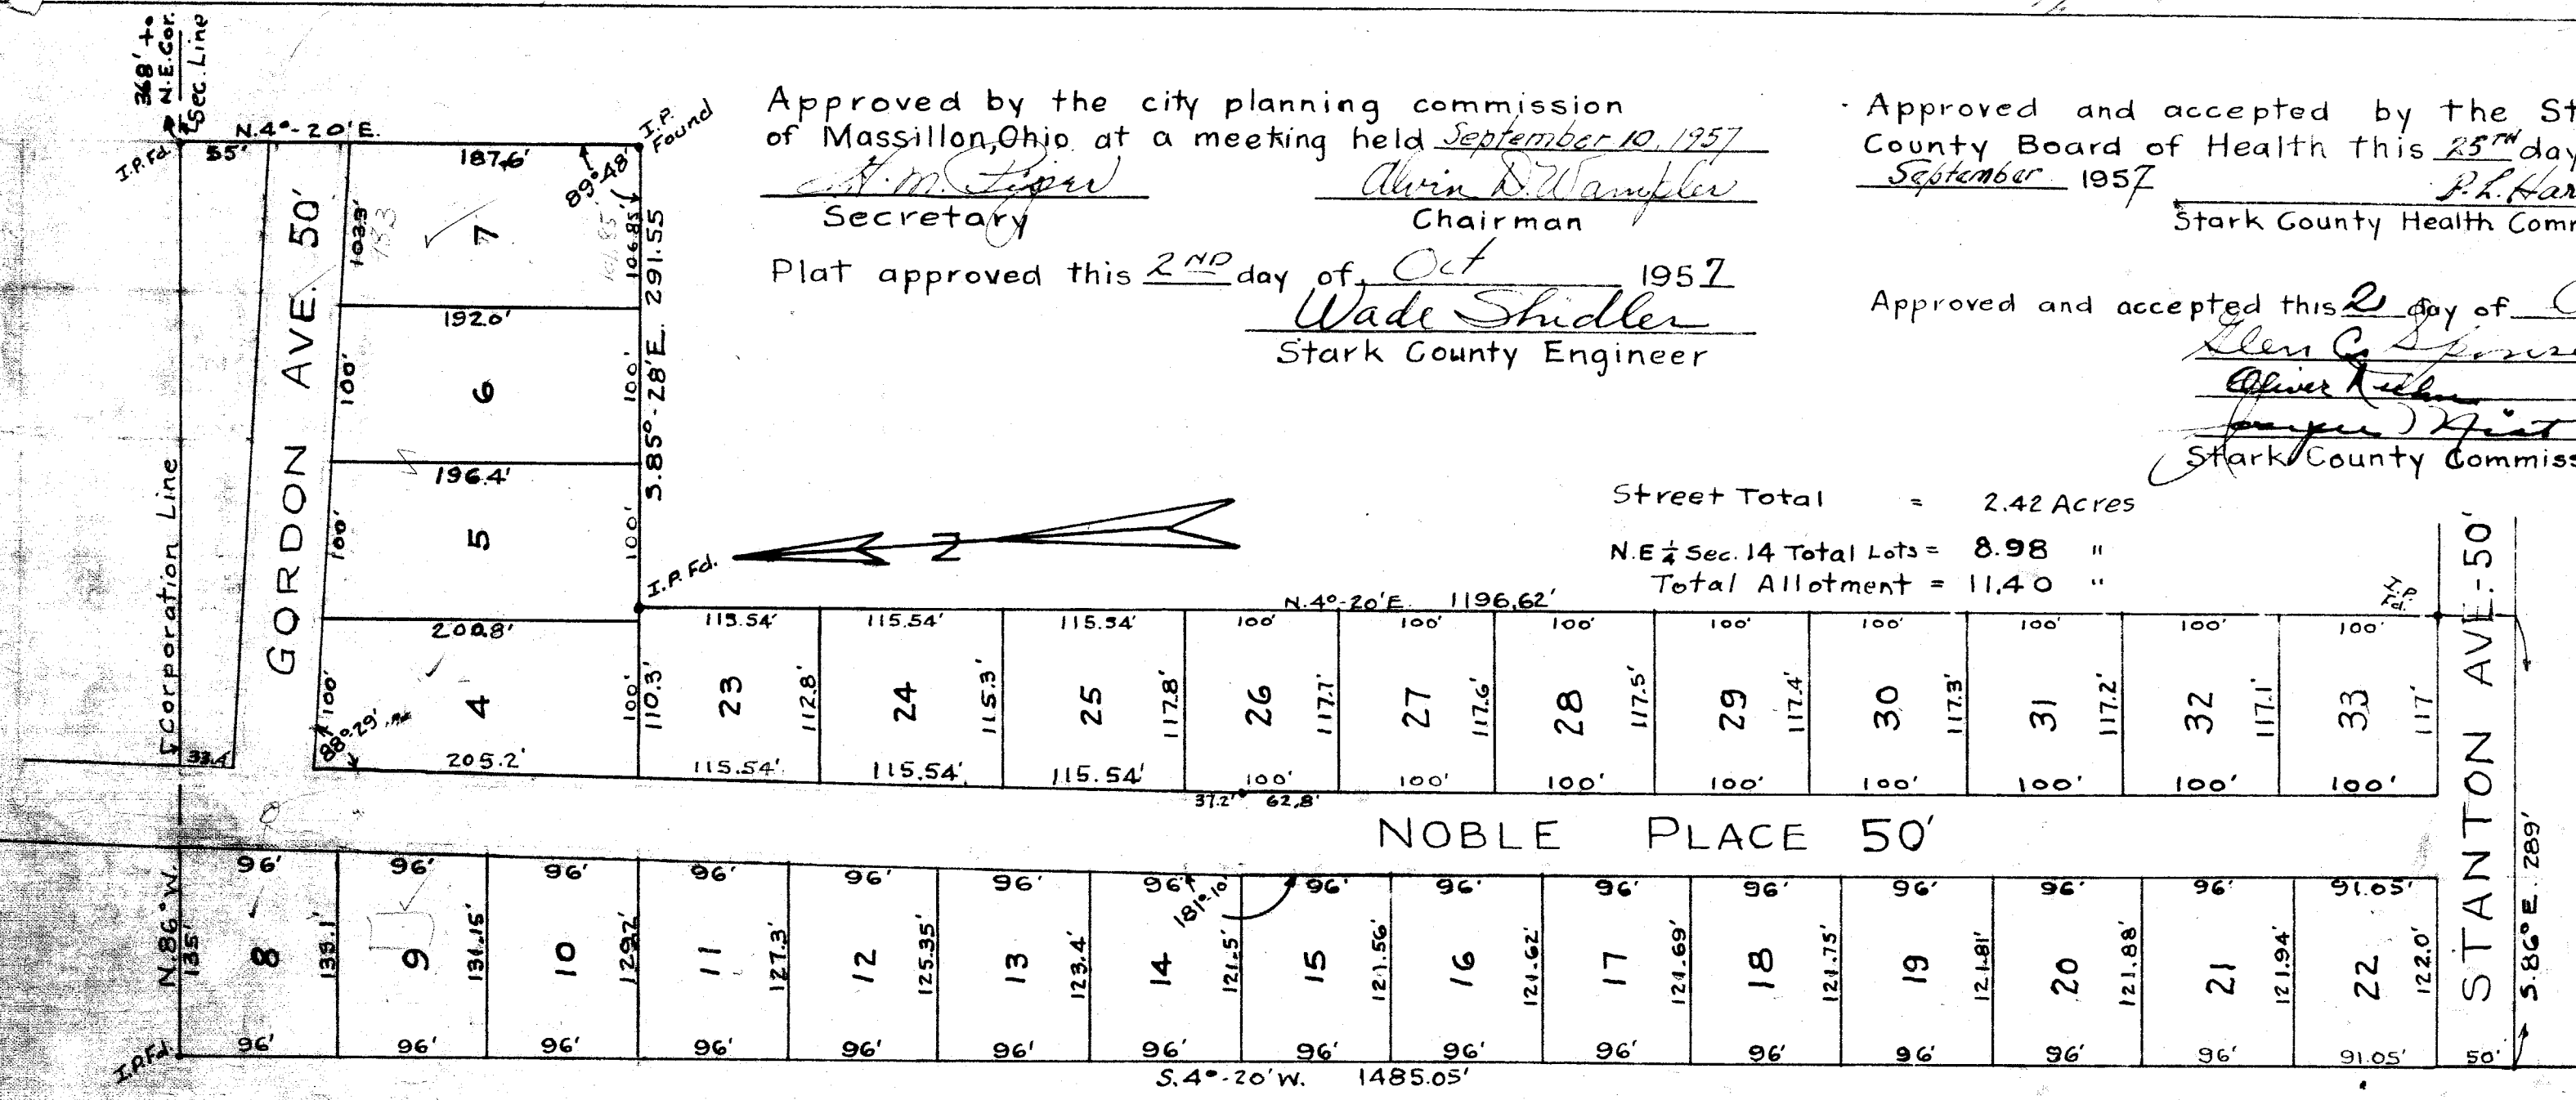

Approved by the city planning commission
of Massillon, Ohio, at a meeting held September 10, 1957
W. M. Lipp
Secretary
Plat approved this 2ND day of Oct 1957
Wade Shidler
Stark County Engineer

Approved and accepted by the Stark
County Board of Health this 25TH day of
September 1957
P. L. Harris M.D.
Stark County Health Commissioner
Approved and accepted this 2ND day of Oct 1957
Allen C. Sporens
Oliver K. Allen
James D. Hiest
Stark County Commissioners

Street Total = 2.42 Acres
N.E. 1/4 Sec. 14 Total Lots = 8.98 "
Total Allotment = 11.40 "

Know all men by these presents, that we, the undersigned,
the owners of the land shown on this plat, do hereby acknowledge
the making of this plat to be our free act and deed and do
hereby dedicate the streets shown hereon to public use forever.

WITNESS OWNERS
Richard H. Hunsinger W. M. Lipp
Paul E. Foltz James D. Hiest

State of Ohio } SS
County of Stark }
Before me, a notary public, in and for said county, did personally
appear Richard H. Hunsinger, W. M. Lipp, and Paul E. Foltz
who acknowledged they did sign the foregoing instrument and
that the same was their free act and deed as required by law.
In witness whereof, I hereunto set my hand and seal this 26 day
of September 1957
Richard H. Hunsinger
NOTARY PUBLIC
My commission expires September 1, 1957

Entered for transfer this 31ST day of Oct 1957
James D. Hiest
Stark County Auditor

Received for record this 31 day of October 1957
Recorded in Volume 33 Page 2 this 31 day of October 1957
Herbert E. Motta
Stark County Recorder.

FOTHERGILL ALLOTMENT NO. 3 R 308

Part of NE 1/4 Sec. 14; Twp. 12; Range 10
Tuscarawas Township, Stark County, Ohio
Scale 1"=100' August, 1957

I hereby certify that this is a correct plat of
Fothergill Allotment, part of
the NE 1/4 of Sec. 14, Tuscarawas Township, Stark
County, Ohio, surveyed by me this 26TH day of August 1957
Richard H. Hunsinger #3685
Registered Surveyor