

# THE HOME SITE ADDITION

TO MASSILLON, O.


BY

THE JOHNS REAL ESTATE CO.

Scale 1" = 50'

I hereby certify that the below is a correct plot of The Home Site Addition in the City of Massillon, Ohio, as surveyed and plotted by me in June, 1919.

W. Burton Stoner C.E.

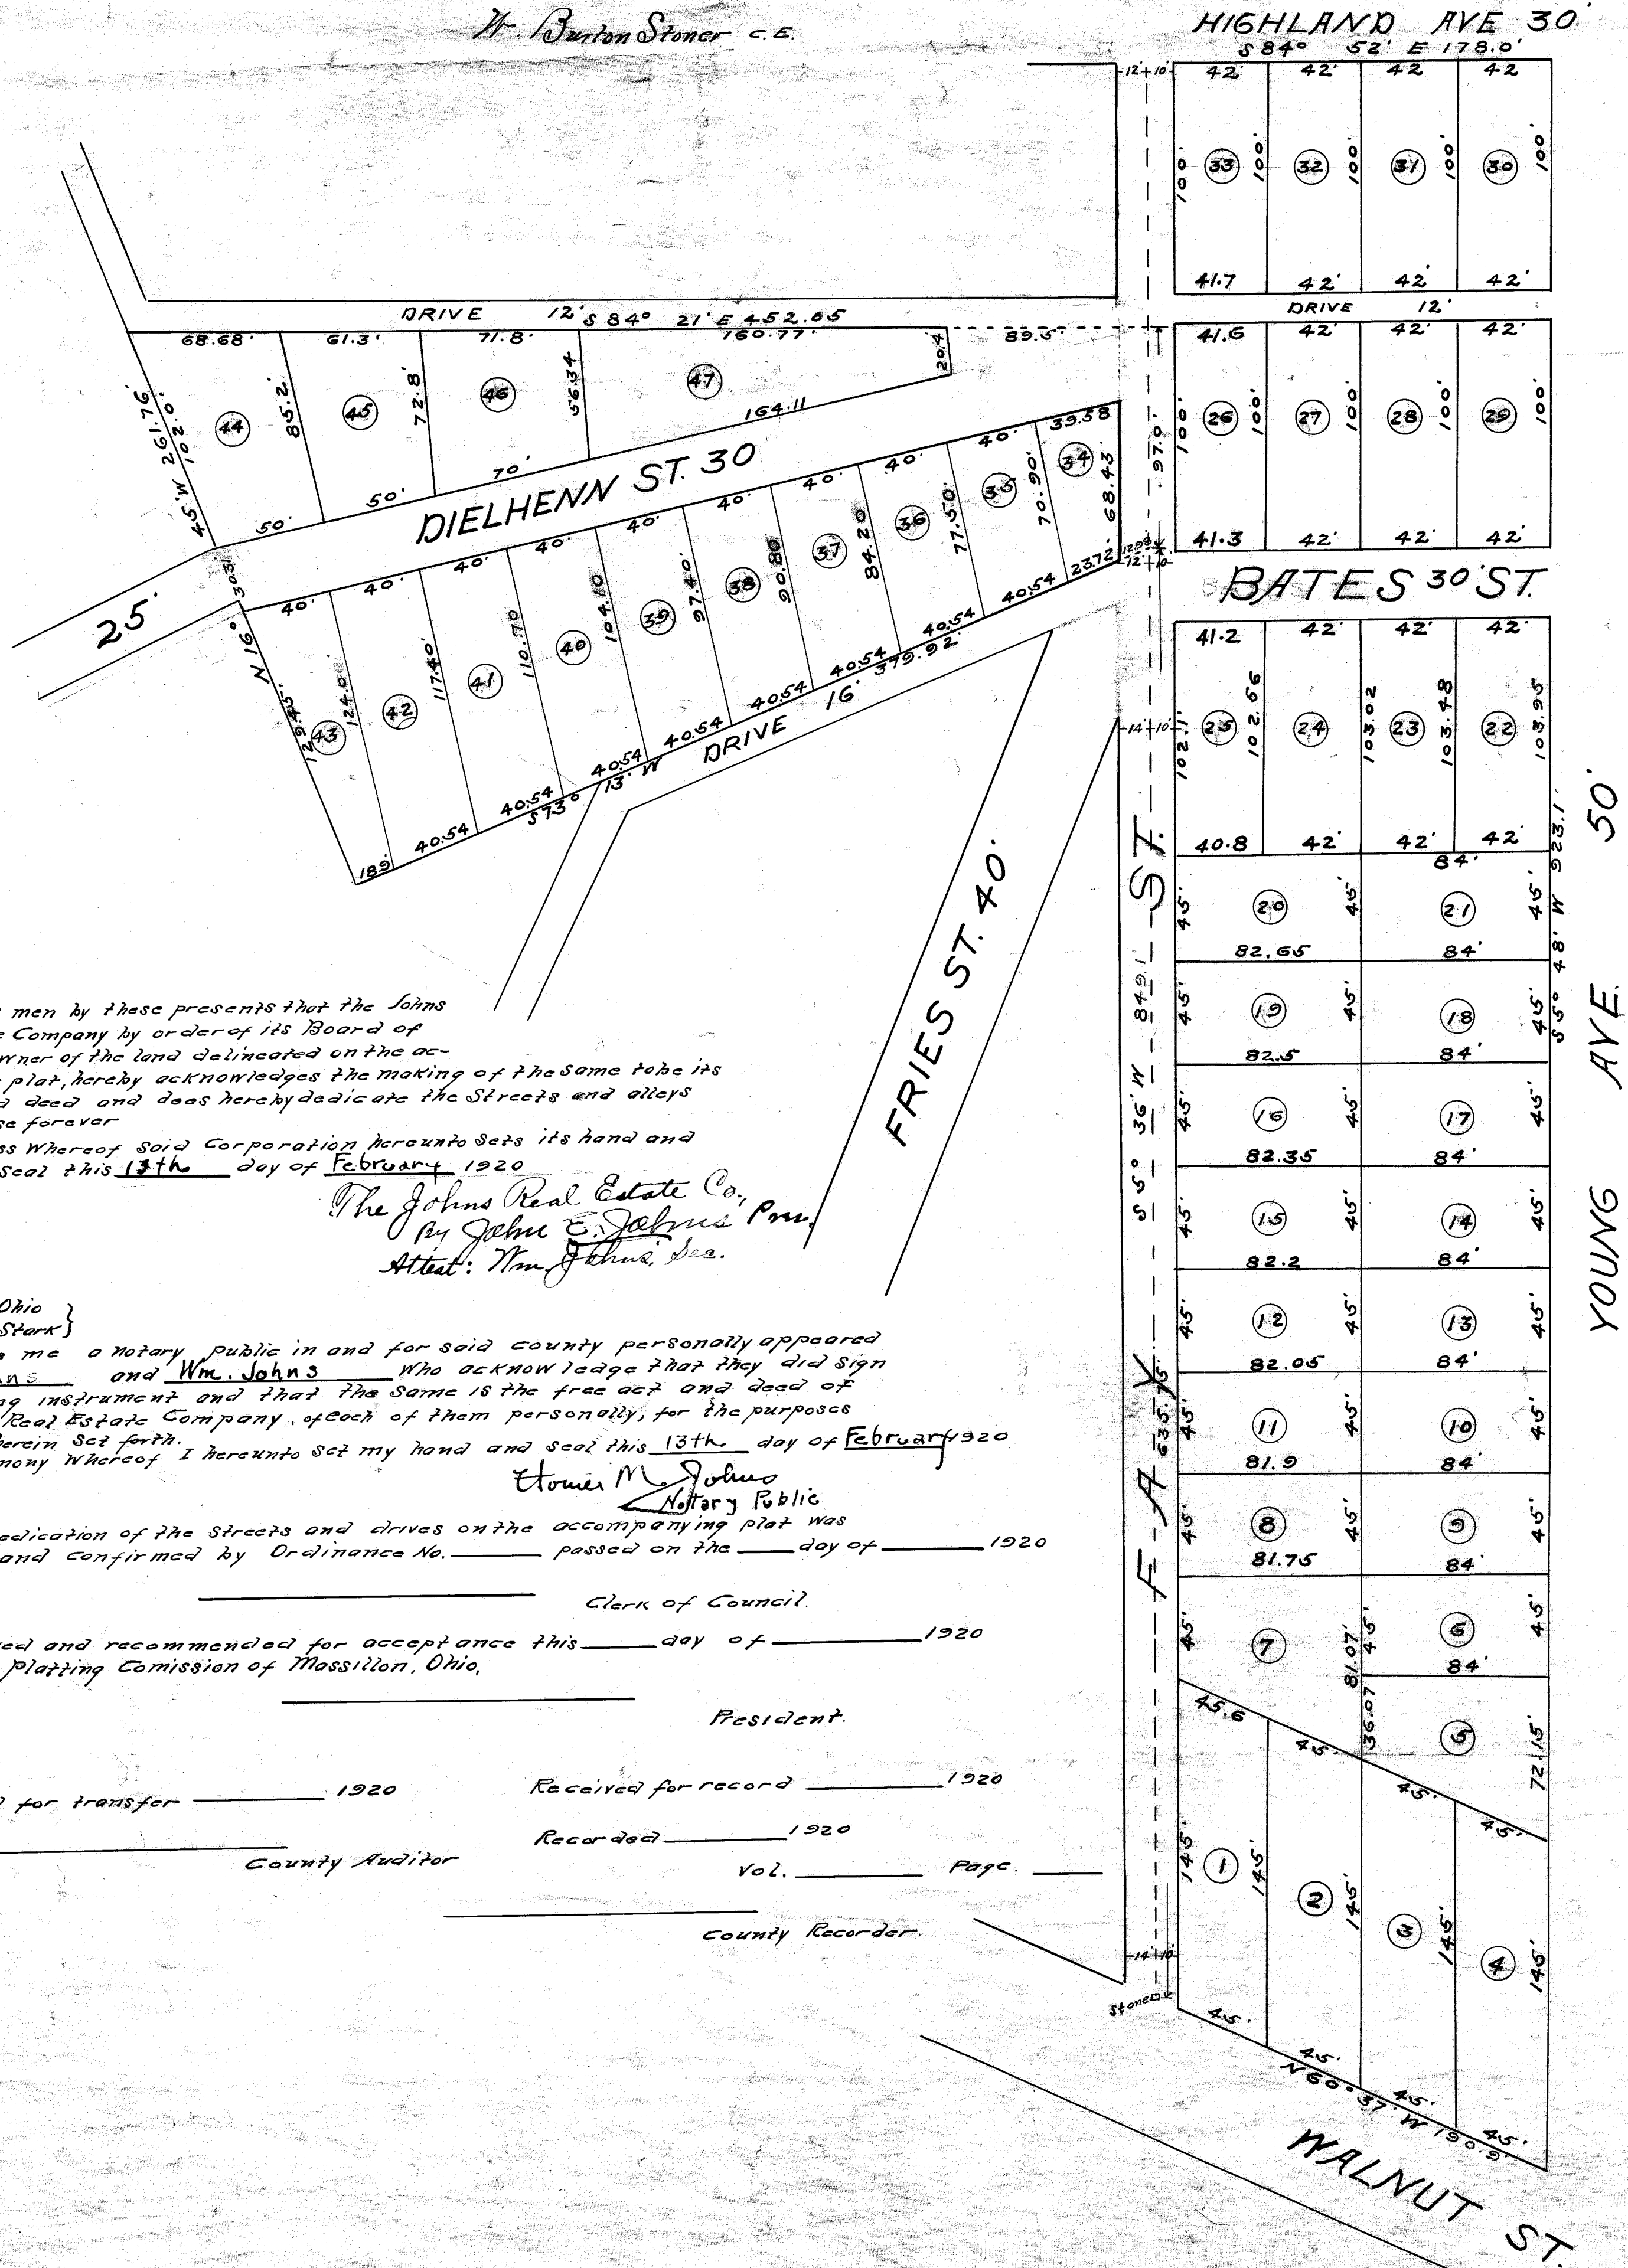

Know all men by these presents that the Johns Real Estate Company by order of its Board of Directors, owner of the land delineated on the accompanying plat, hereby acknowledges the making of the same to be its free act and deed and does hereby dedicate the streets and alleys to public use forever.

In witness whereof said Corporation hereunto sets its hand and corporate seal this 13th day of February, 1920.

The Johns Real Estate Co.,  
By John E. Johns, Pres.  
Attest: Wm. Johns, Sec.

State of Ohio }  
County of Stark }

Before me a Notary Public in and for said County personally appeared John E. Johns and Wm. Johns who acknowledge that they did sign the foregoing instrument and that the same is the free act and deed of The Johns Real Estate Company, of each of them personally, for the purposes and uses herein set forth.

In testimony whereof I hereunto set my hand and seal this 13th day of February, 1920.

Thomas M. Johns  
Notary Public

The dedication of the streets and drives on the accompanying plat was accepted and confirmed by Ordinance No. \_\_\_\_\_ passed on the \_\_\_\_\_ day of \_\_\_\_\_, 1920.

Clerk of Council.

Received and recommended for acceptance this \_\_\_\_\_ day of \_\_\_\_\_, 1920  
by the Planning Commission of Massillon, Ohio.

President.

Entered for transfer \_\_\_\_\_, 1920

Received for record \_\_\_\_\_, 1920

County Auditor

Recorded \_\_\_\_\_, 1920

Vol. \_\_\_\_\_ Page \_\_\_\_\_

County Recorder.