



FINAL	DATE
SURVEY	BY
NOTE BOOK	NO.
AREAS CHECKED	

ORIGINAL	DATE
SURVEY	BY
NOTE BOOK	NO.
AREAS CHECKED	

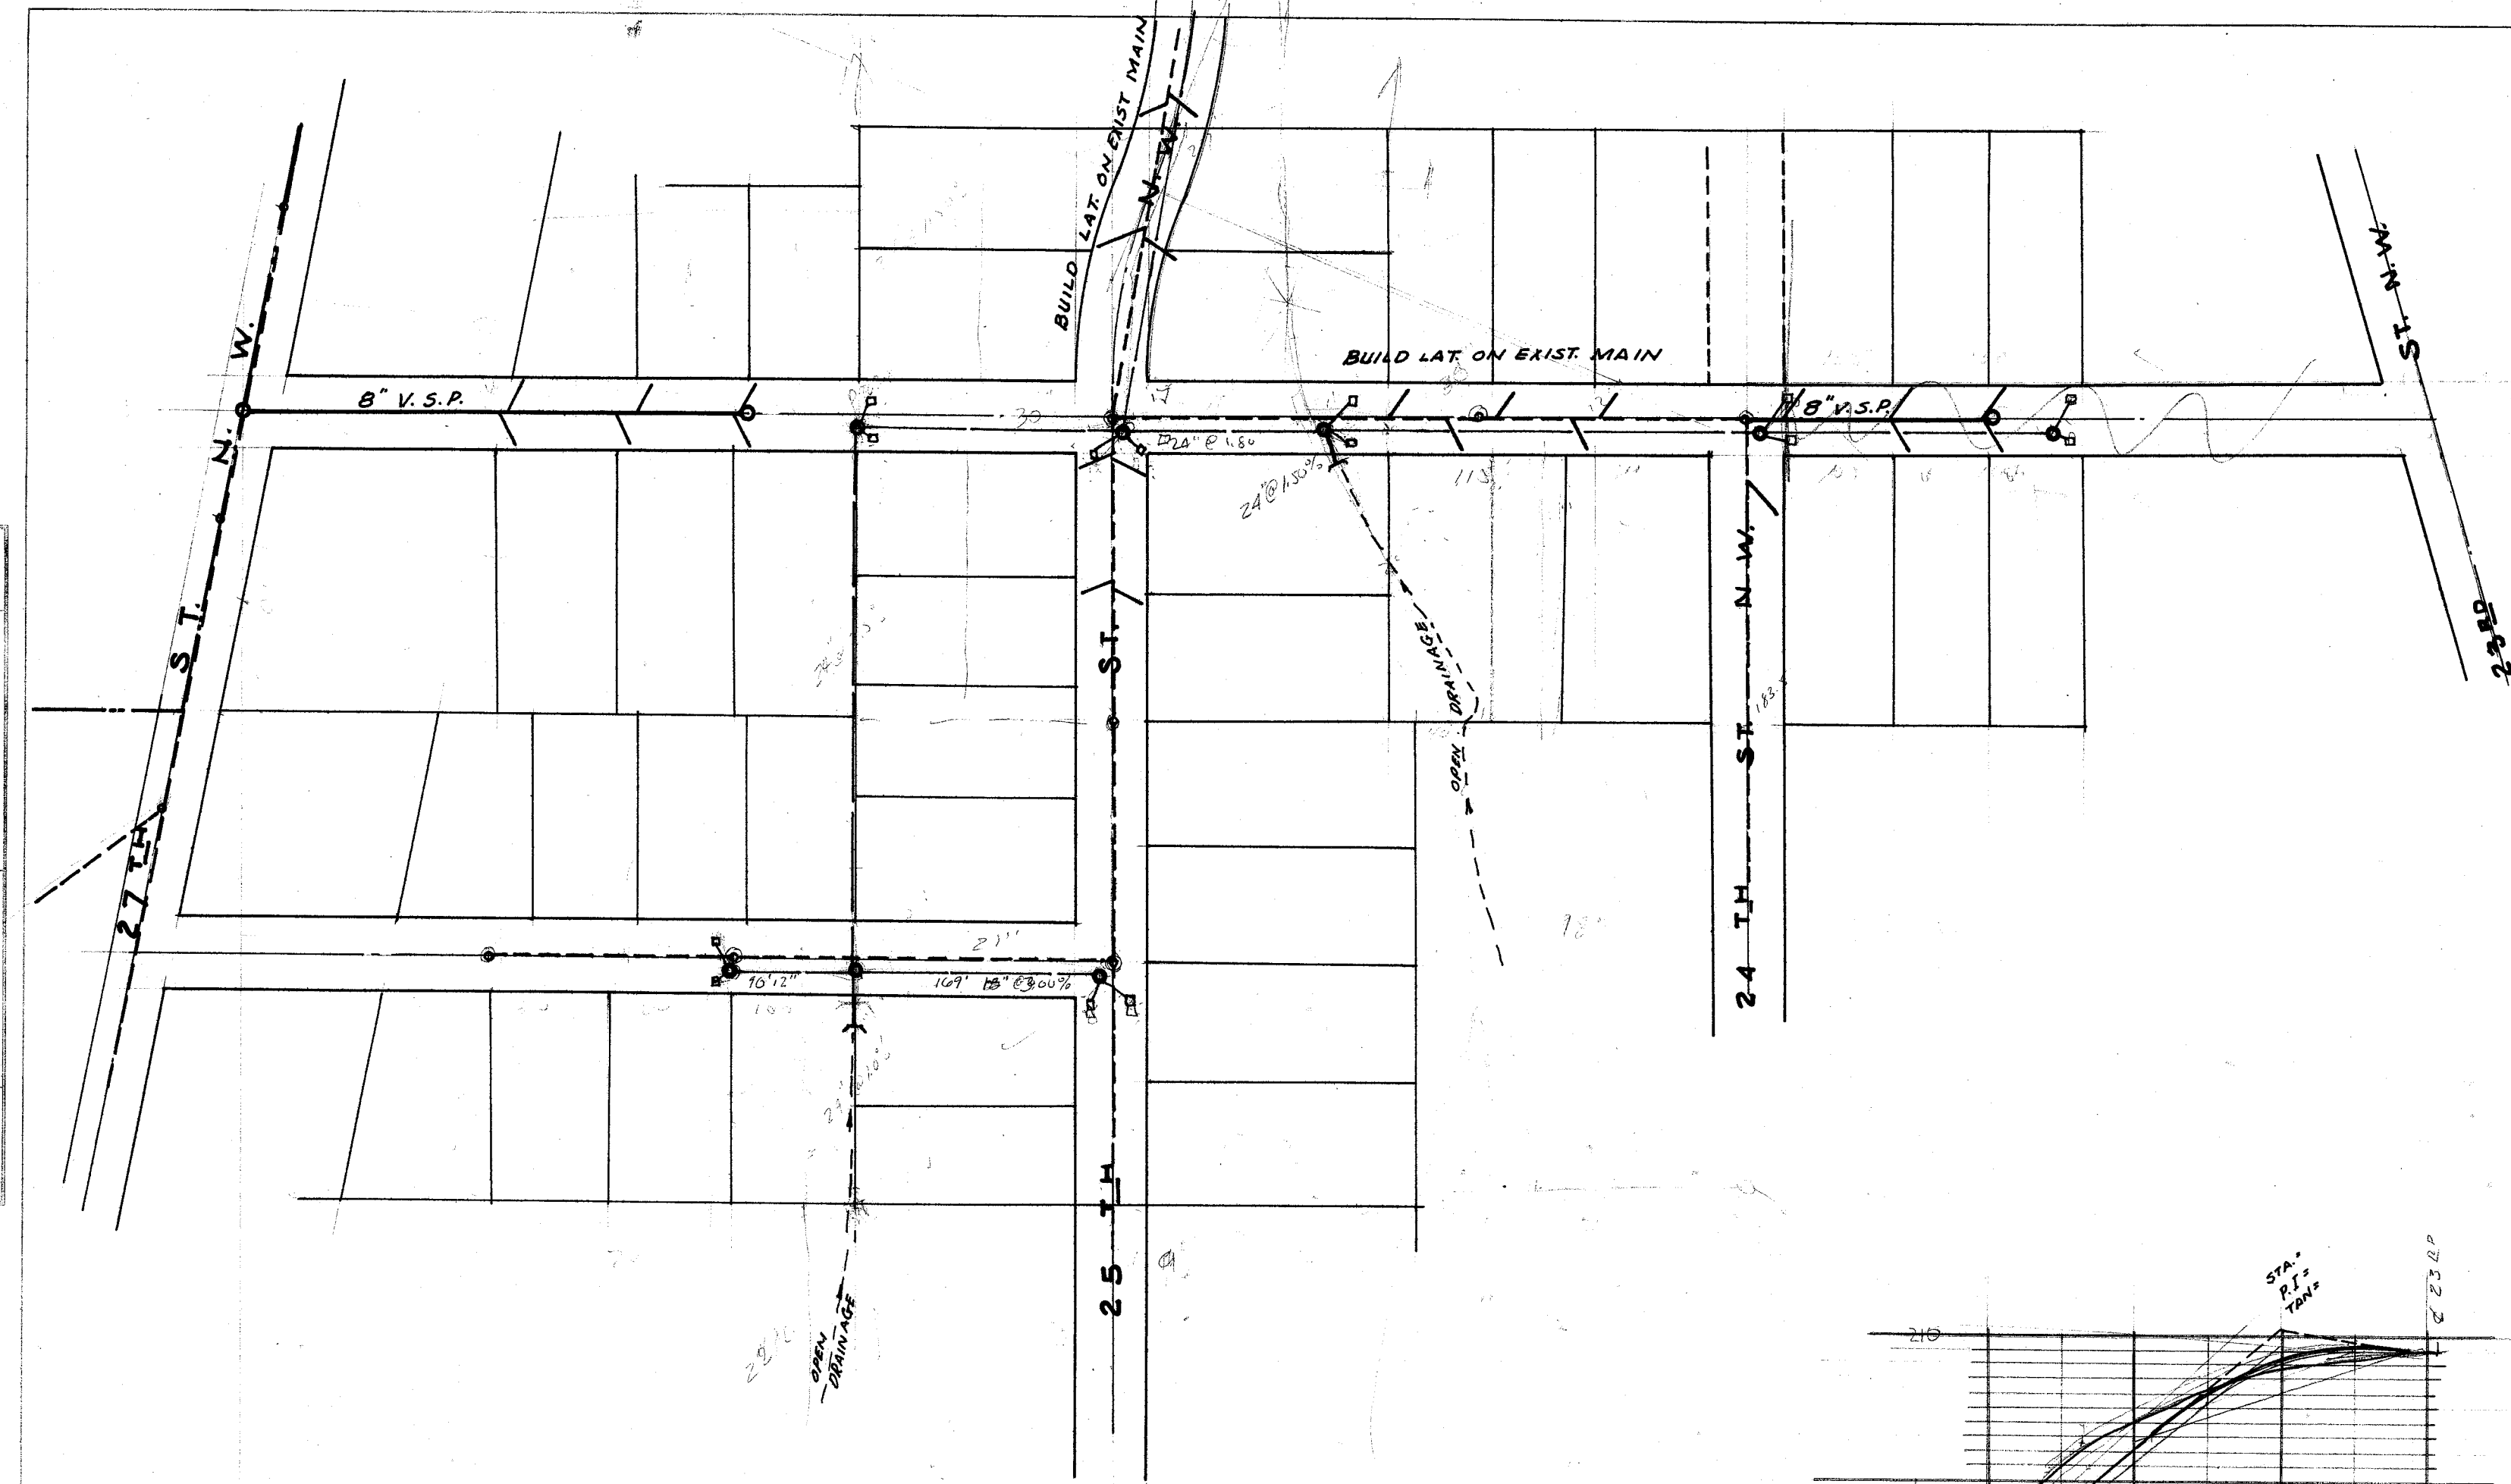

350
170
520
320
1000
1500
17000
22,000

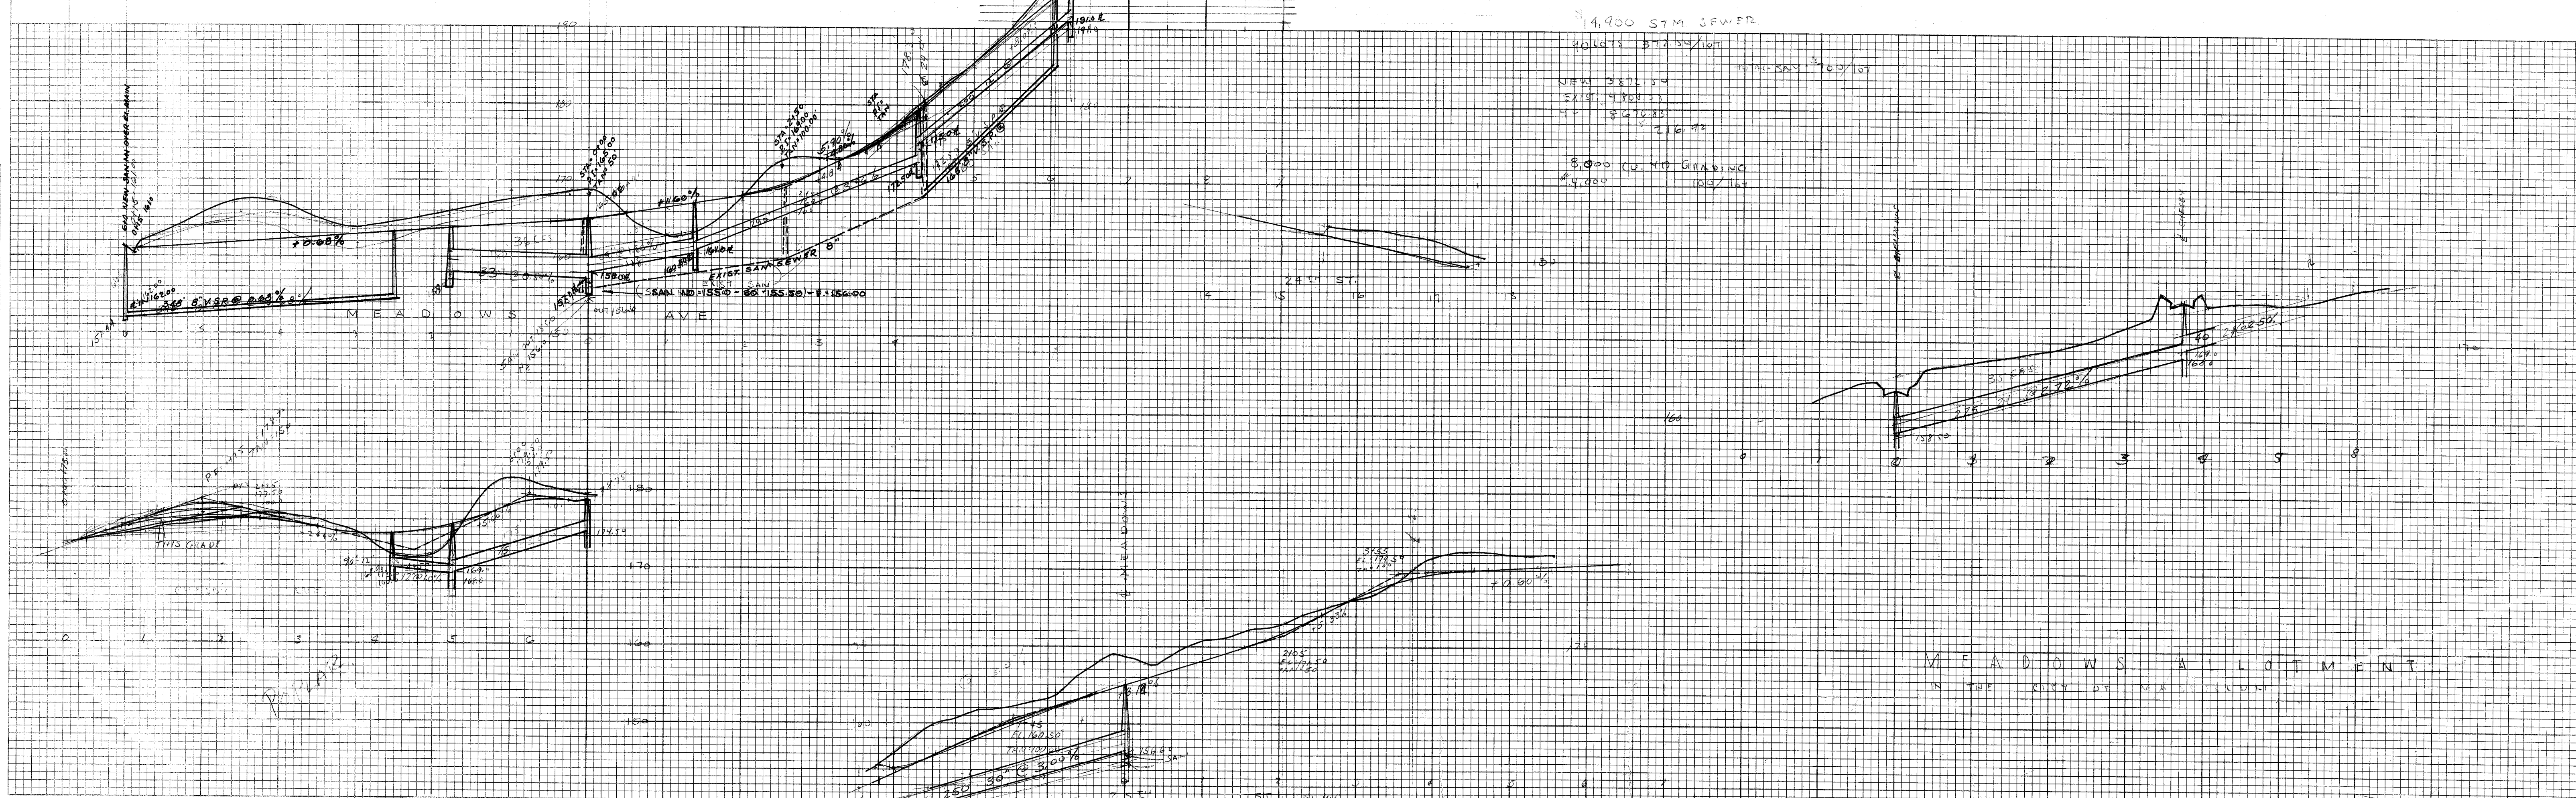

THE MEADOWS ALLOTMENT NO. 1
O.L. 172 & O.L. 399, CITY OF MASSILLON
STARK COUNTY, OHIO

RICHARD J. FAULHABER & ASSOC. KENDALL REALTY
Reg. Engineer and Surveyor Developer
SCALE: 1"= 50' AUGUST, 1966

I hereby certify that the accompany map is drawn from a correct and complete survey made by me AUGUST 1966. Monuments are required by the Subdivision Regulations and were placed or found as indicated on this plat
Richard J. Faulhaber
Reg. Engineer 29925 & Reg. Surveyor 4301

We, the undersigned, being all the owners of the land herein platted, do hereby approve this plat and dedicate to the use of the public forever all lands for public purposes shown hereon: THE KENDALL REALTY CO. INC.
Bruce Shaffer by *William B. Bowman* PRESIDENT
E. J. Maurer Witnesses *James H. Bowman* SECRETARY
Virgil S. Mosser Owners *John J. Bowman* As to O.L. 172 & 174

STATE OF OHIO
STARK COUNTY s.s.
Before me, a Notary Public in and for said County, personally appeared the above signed owners of the land shown on this plat who acknowledged that they did sign the foregoing instrument and that it was their free act and deed. As witness my hand and official seal this 31st day of March 1967.

My commission expires SEAN KULTER, Notary Public, Stark County, Ohio *Bruce Shaffer* Notary Public
My Commission Expires Aug. 1, 1968

I hereby certify that the abstract submitted with this plat shows all newly dedicated lands for public purposes to be free from encumbrances this 20th day of June 1967
Virgil S. Mosser
City Solicitor

I hereby certify that the lands dedicated for public purposes in the accompanying plat have been accepted by the Council of the City of Massillon by Ordinance No. 66-1967 passed on the 5th day of JUNE, 1967.
Lloyd J. Gharner
City Clerk

I hereby approve this plat and accept the street widenings dedicated in this plat this 7th day of June 1967.
H. M. Pope
City Engineer

TRANSFERRED on this 14 day of July 1967. *Joe Yoder* Stark County Auditor
by *William B. Bowman*


APPROVED BY the Massillon City Planning Commission this 26th day of April 1967.
William B. Bowman
Chairman, Planning Commission

RECEIVED for record on this 14th day of July 1967 at 2:15 o'clock, Recorded in Volume 36, page 177
Joe #920
R #338
Kenneth E. Miller
Stark County Recorder

SUMMARY OF ACREAGE

LOTS	9.51
STREETS	2.50
TOTAL	12.01

● CITY MONUMENTS
IRON PINS TO BE SET AT ALL LOT CORNERS
NOTE: The 10' Utilities Easement on all lots is for the Ohio Edison Co. and the Ohio Bell Telephone Co.

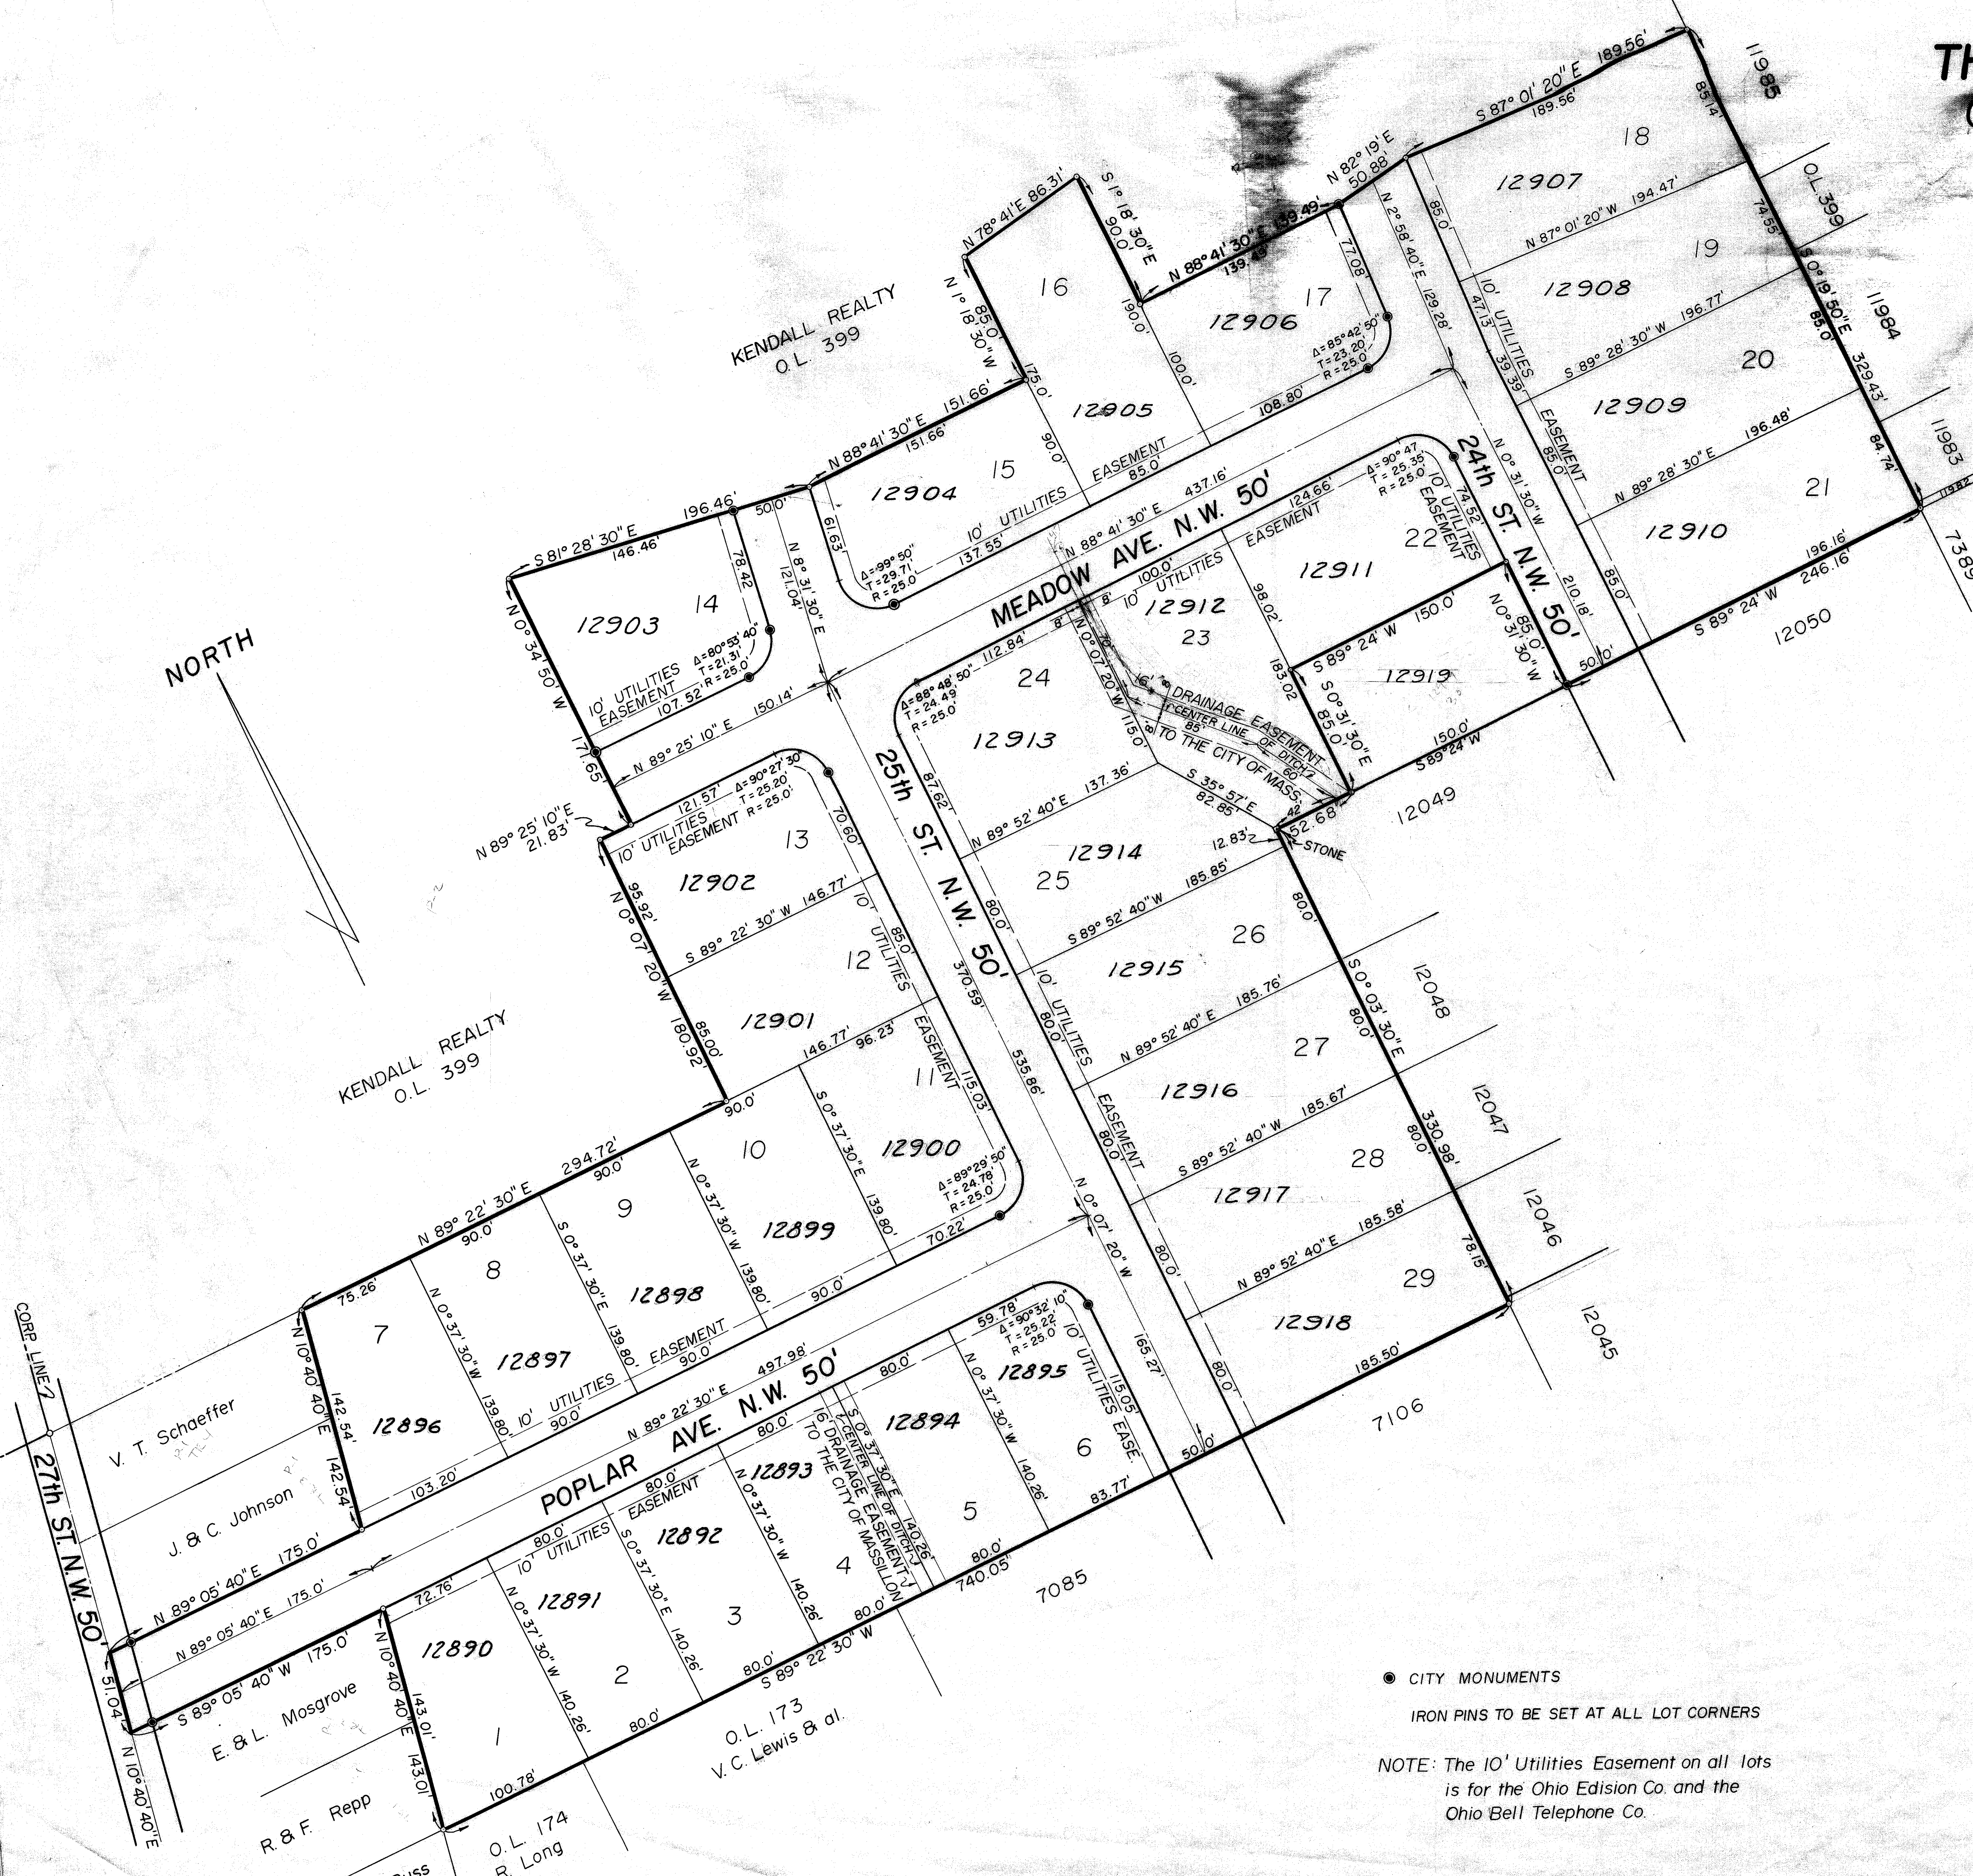


THE MEADOWS ALLOT.

O.L. 172 & 399, CITY OF MASSILLON
STARK CO., OHIO

RICHARD J. FAULHABER - REG. ENG.
SCALE: 1" = 100' JUNE, 1966


HARRY W. GILTZ DEVELOPER
REVISED NOV. 7, 1965 R.F.W.

Note: All lot distances are subject to change upon final survey.

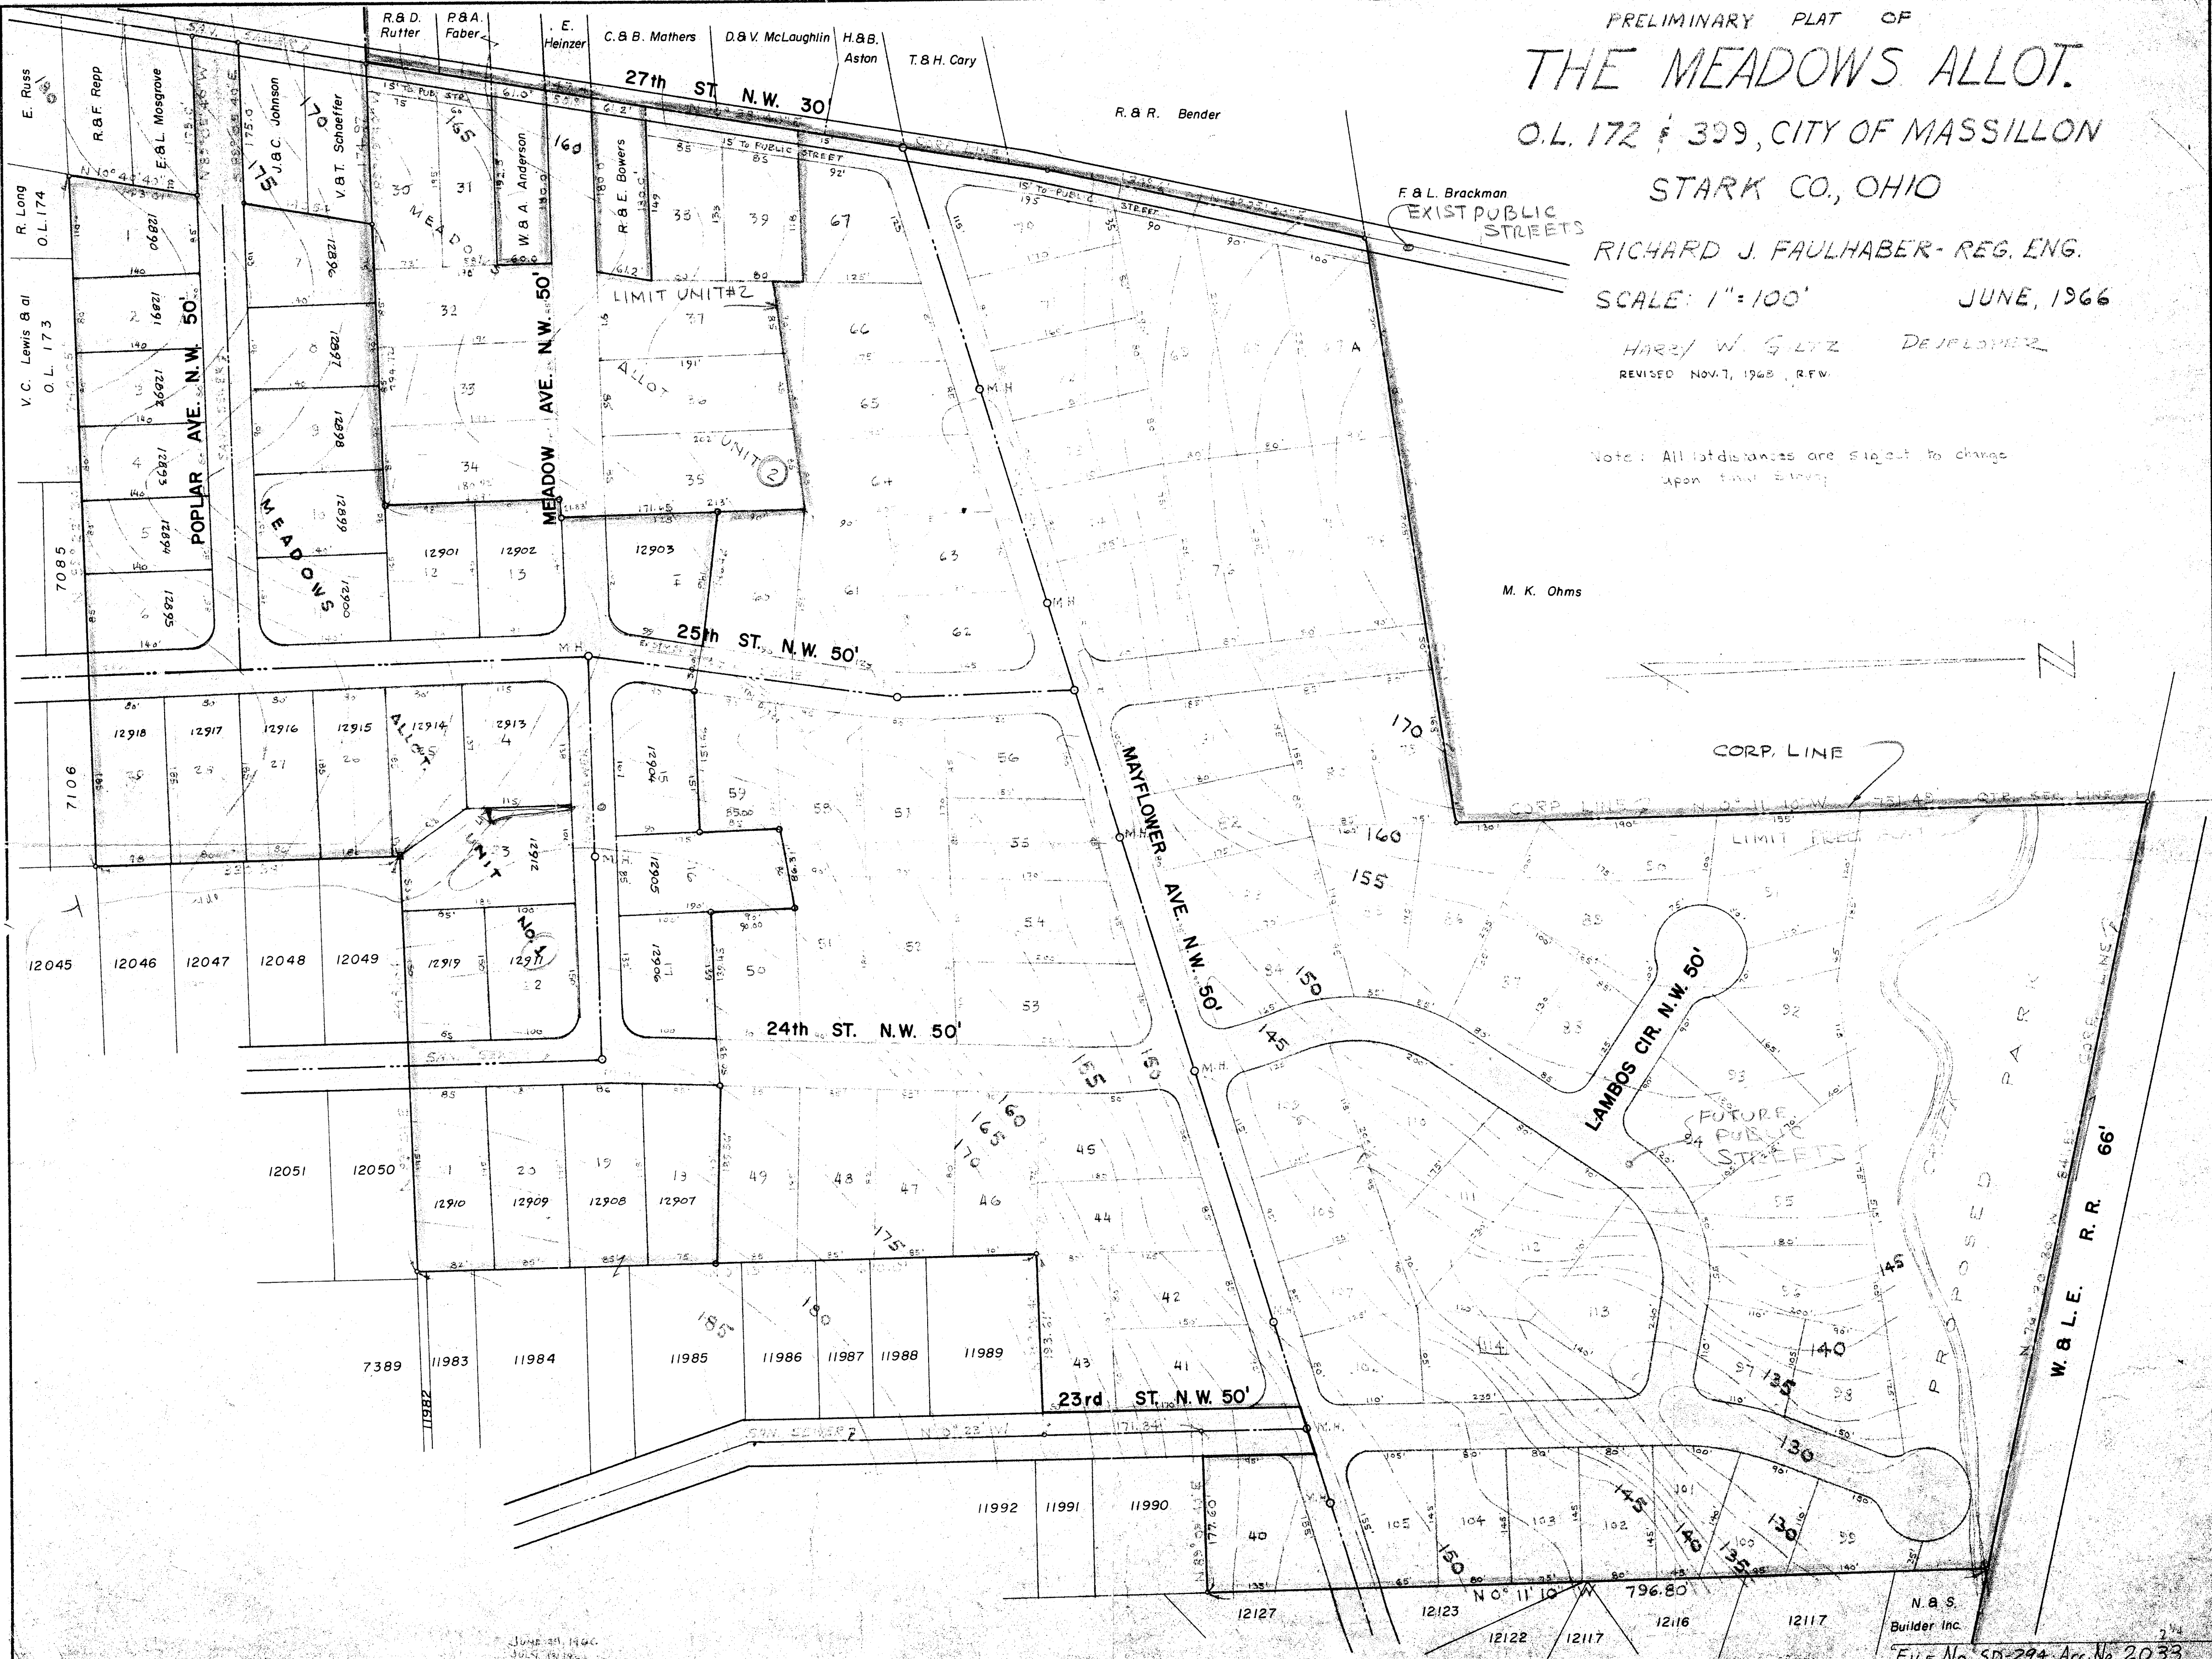

M. K. Ohms



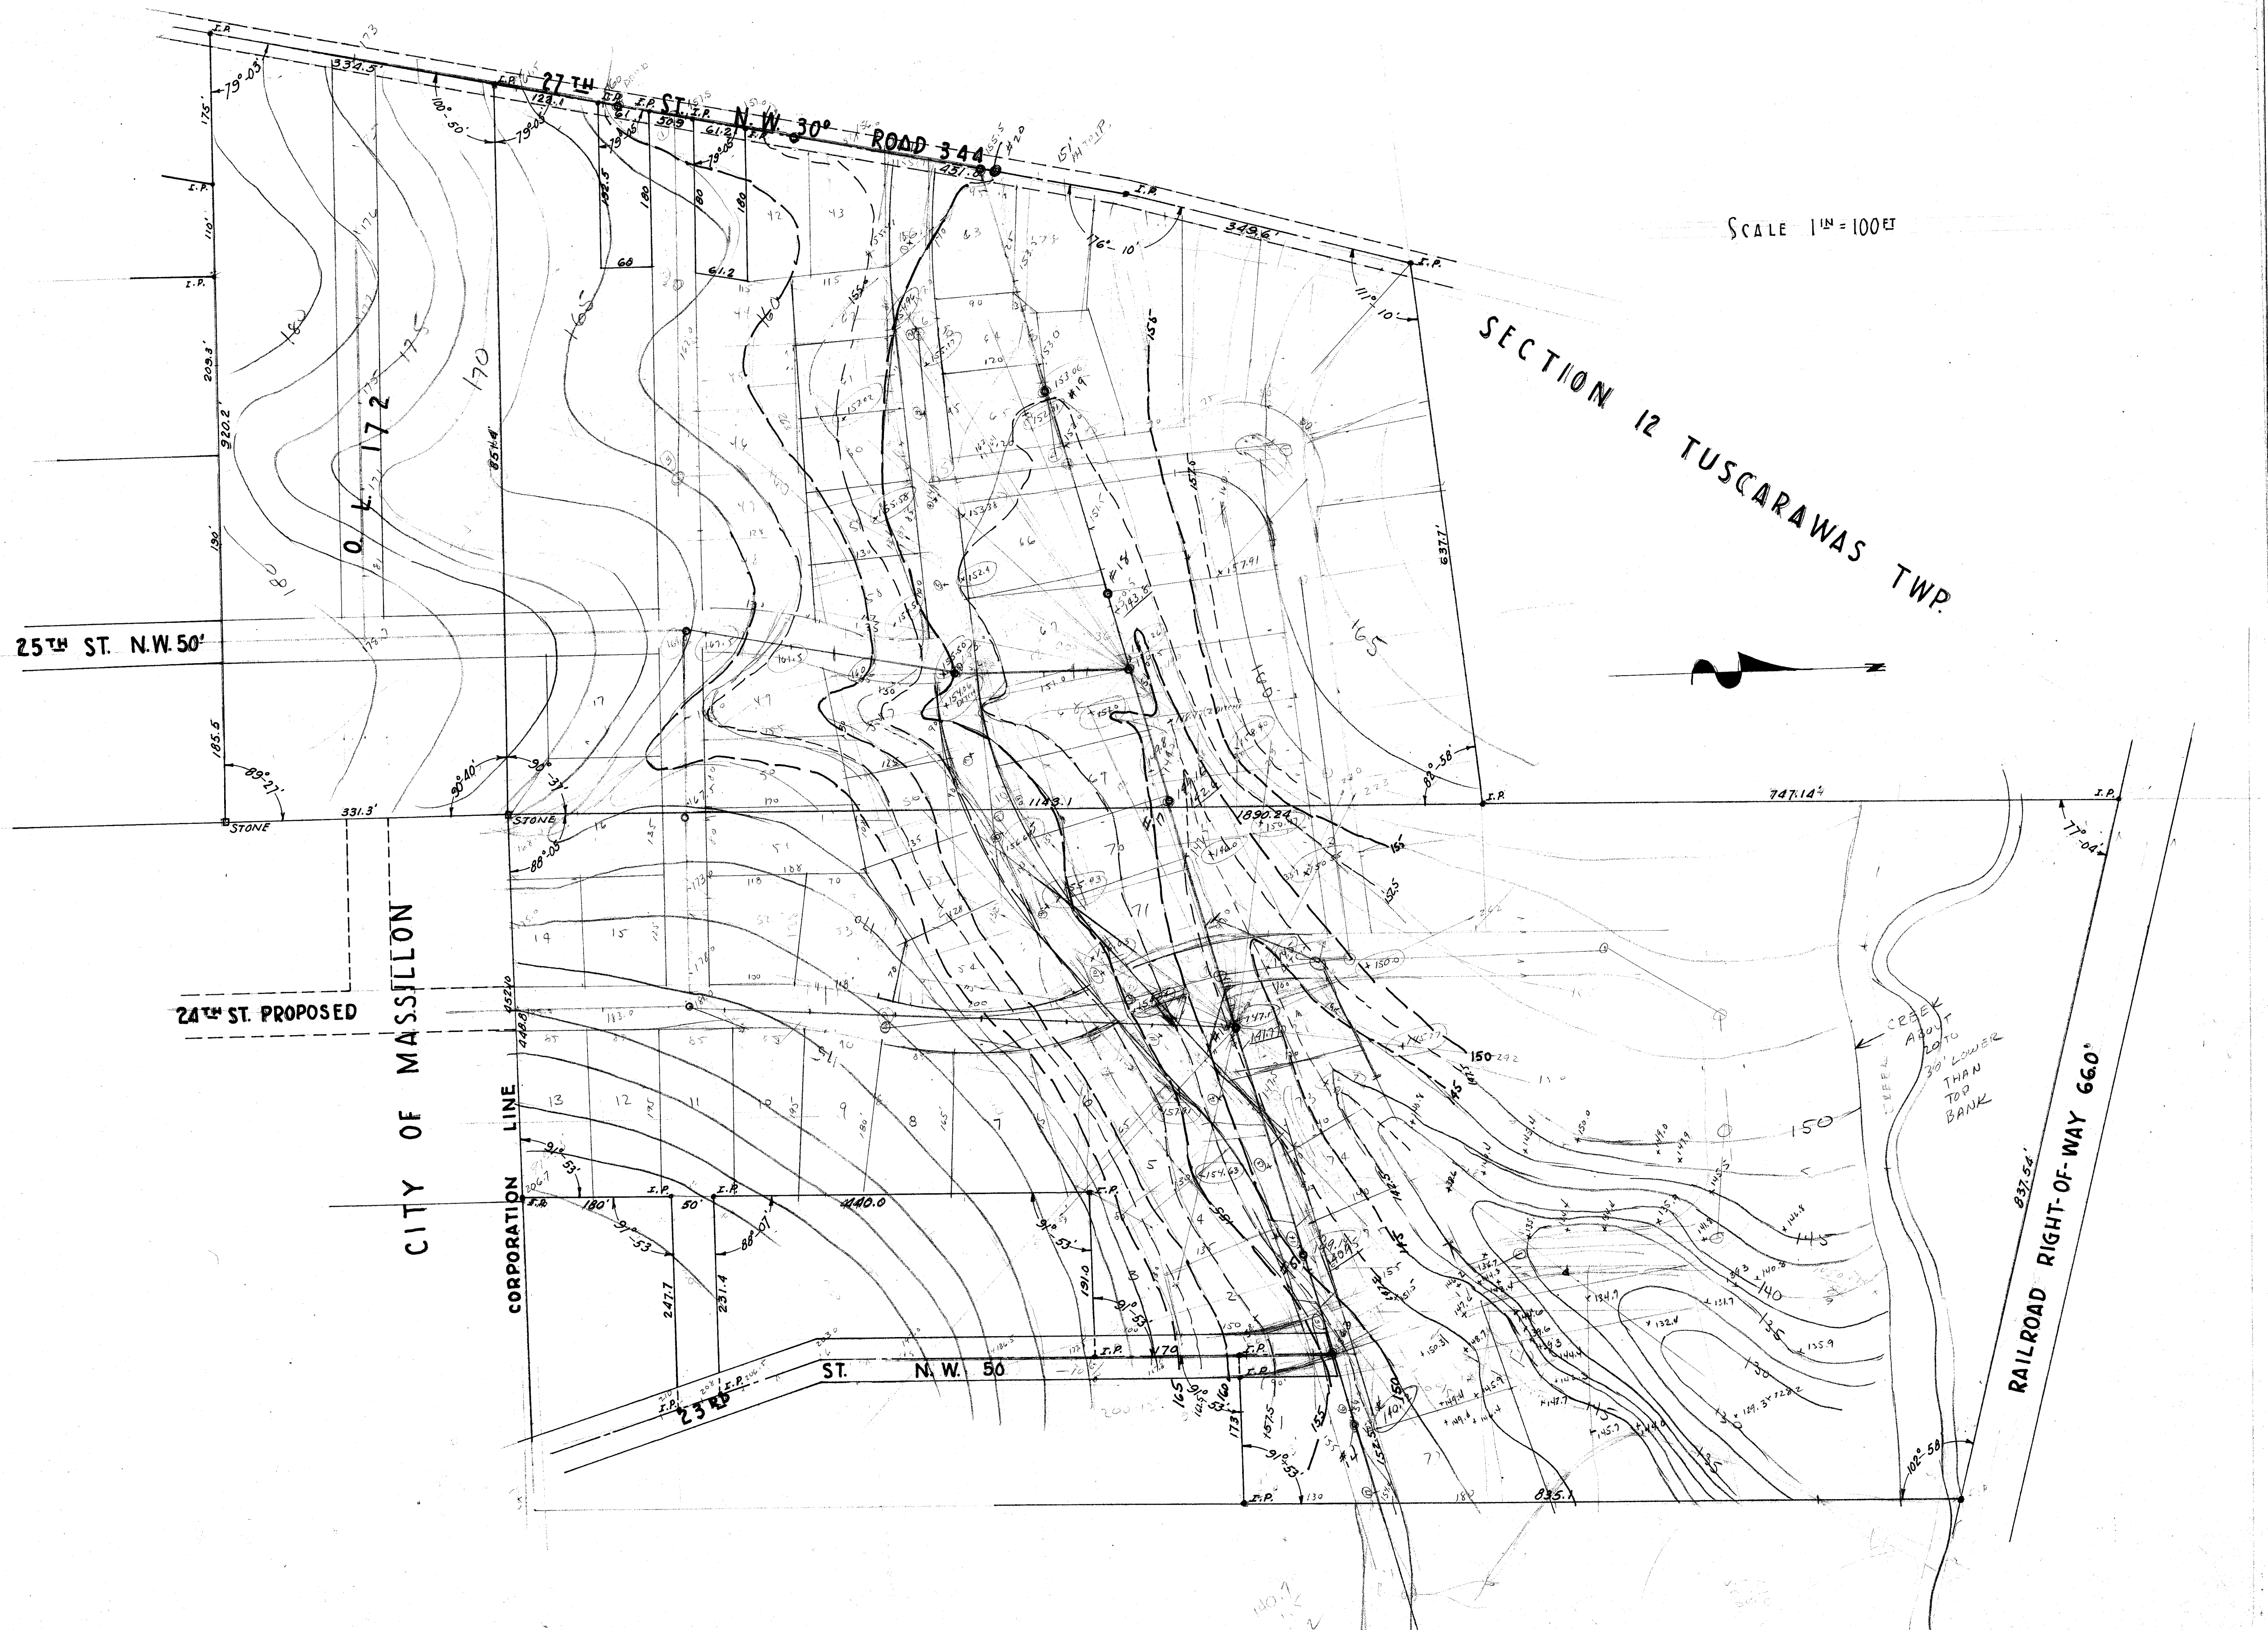

SCALE 1" = 100'

SECTION 12 TUSCARAWAS TWP.



Approved by the Stark County Board of Health this day of _____ 195__


DIRECTOR

Approved and accepted by the Board of Stark County Commissioners at a meeting held this _____ day of _____ 195__

COMMISSIONERS

Approved and recommended for acceptance by the Stark County Engineer this _____ day of _____ 195__

STARK COUNTY ENGINEER

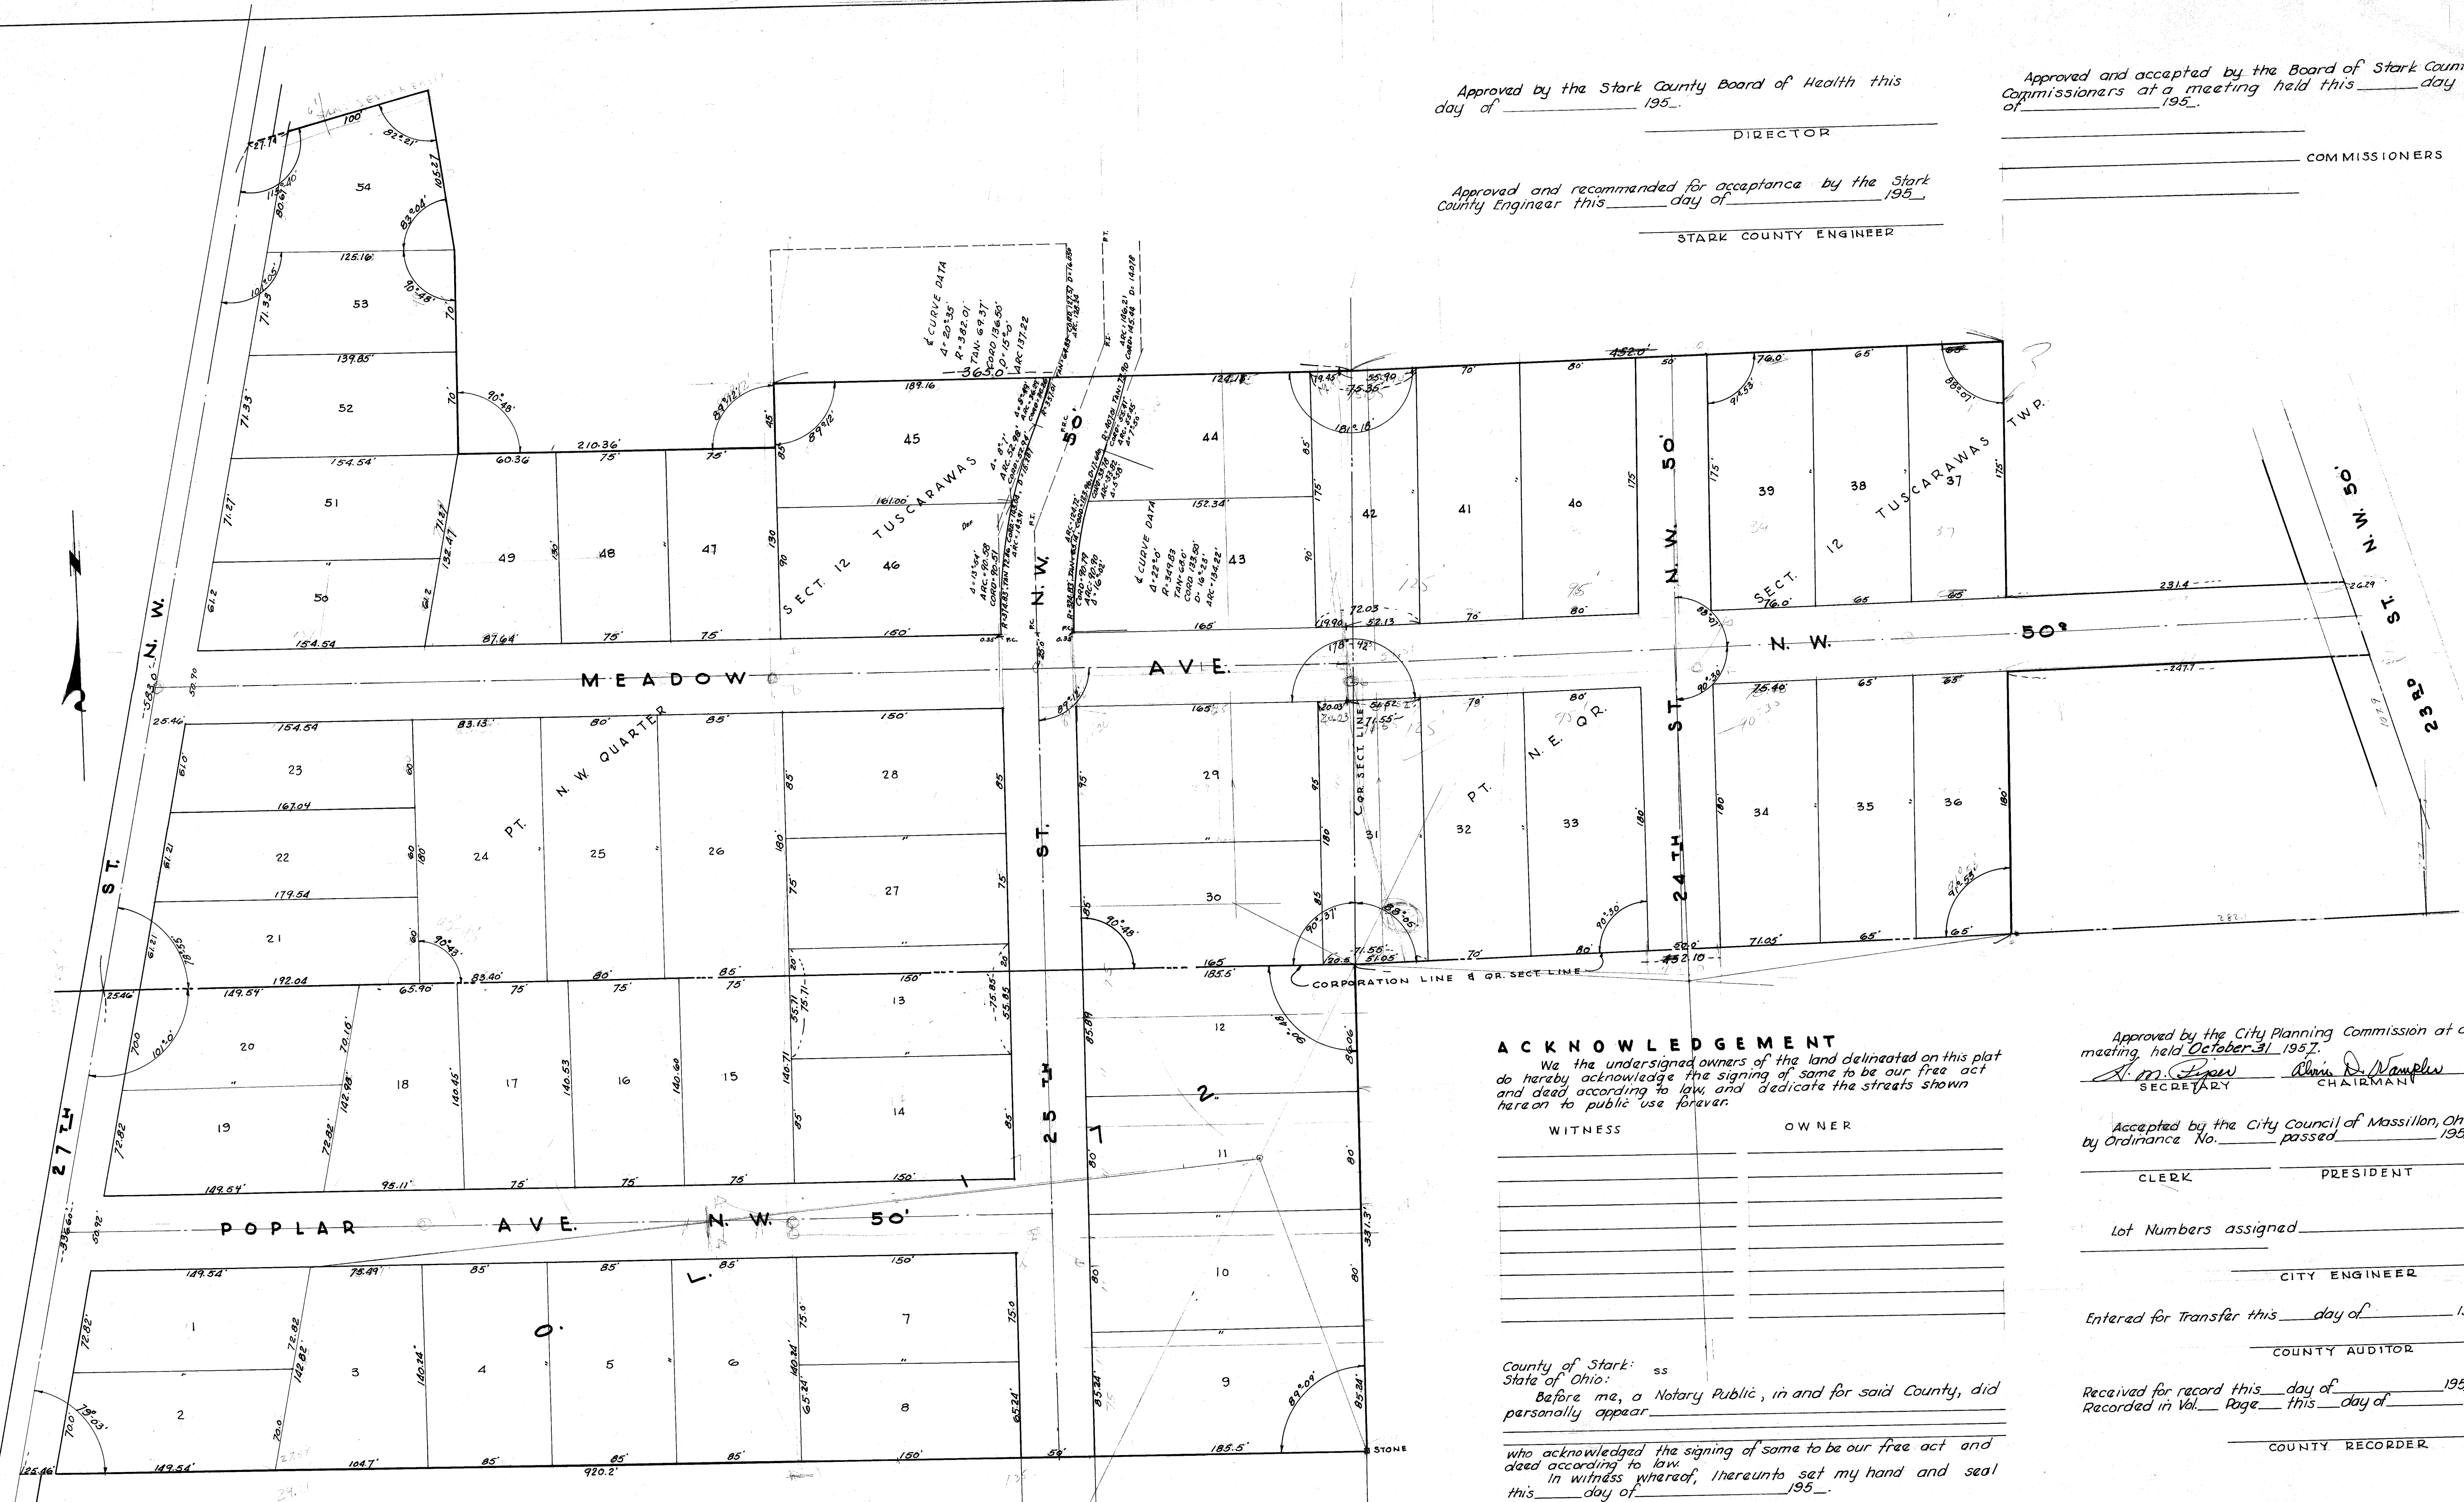

ACKNOWLEDGEMENT

We the undersigned owners of the land delineated on this plat do hereby acknowledge the signing of same to be our free act and deed according to law, and dedicate the streets shown hereon to public use forever.

WITNESS

OWNER

Approved by the City Planning Commission at a meeting held October 31, 1957.

SECRETARY

CHAIRMAN

Accepted by the City Council of Massillon, Ohio, by Ordinance No. _____ passed _____ 195__

CLERK

PRESIDENT

Lot Numbers assigned _____

CITY ENGINEER

Entered for Transfer this _____ day of _____ 195__

COUNTY AUDITOR

Received for record this _____ day of _____ 195__
Recorded in Vol. _____ Page _____ this _____ day of _____ 195__

COUNTY RECORDER

CERTIFICATION

I hereby certify that this plat is a true and correct plat of the allotment as surveyed by me.

REG. ENG. & SURVEYOR

THE MEADOWS ALLOTMENT NO. 1
O. L. 172 MASSILLON & PTS. N.W. Q. & N.E. Q. SECT. 12 TUSCARAWAS TWP.
STARK COUNTY, OHIO

Scale 1" = 50 FT

OCT. 1957

THE MEADOWS ALLOTMENT NO. 1

O.L. 172 & O.L. 399, CITY OF MASSILLON

STARK COUNTY, OHIO

RICHARD J. FAULHABER & ASSOC.
Reg. Engineer and Surveyor

KENDALL REALTY
Developer

SCALE: 1" = 50'

AUGUST, 1966

I hereby certify that the accompany map is drawn from a correct and complete survey made by me AUGUST 1966. Monuments are required by the Subdivision Regulations and were placed or found as indicated on this plat

Richard J. Faulhaber
Reg. Engineer 29925 & Reg. Surveyor 4301

We, the undersigned, being all the owners of the land herein platted, do hereby approve this plat and dedicate to the use of the public forever all lands for public purposes shown hereon.

E. J. Mosgrove Witnesses
Owners

STATE OF OHIO
STARK COUNTY s.s.
Before me, a Notary Public in and for said County, personally appeared the above signed owners of the land shown on this plat who acknowledged that they did sign the forgoing instrument and that it was their free act and deed. As witness my hand and official seal this day of 196th

My commission expires Notary Public

I hereby certify that the abstract submitted with this plat shows all newly dedicated lands for public purposes to be free from encumbrances this day of 196th.

 City Solicitor

I hereby certify that the lands dedicated for public purposes in the accompanying plat have been accepted by the Council of the City of Massillon by Ordinance No. 66-1967 passed on the 3rd day of JUNE, 1967.

Lloyd Glawer City Clerk

I hereby approve this plat and accept the street widenings dedicated in this plat this 7th day of JUNE 1967.

H. M. Egan City Engineer

TRANSFERRED on this day of 196th. Stark County Auditor

APPROVED BY the Massillon City Planning Commission this 26th day of APRIL 1967.

William J. Gorman Chairman, Planning Commission

RECEIVED for record on this day of , 196th at o'clock. Recorded in Volume , page

 Stark County Recorder

SUMMARY OF ACREAGE	
LOTS	<u>9.22</u> 9.51
STREETS	<u>2.50</u>
TOTAL	<u>11.72</u> 12.01

● CITY MONUMENTS

IRON PINS TO BE SET AT ALL LOT CORNERS

NOTE: The 10' Utilities Easement on all lots is for the Ohio Edison Co. and the Ohio Bell Telephone Co.

