

AREA IN TOWNSHIP  
AREA IN REPLAT CHESTNUT HILL EST#2  
0.53 AC  
TOTAL AREA 21.13 AC  
AREA IN STR 2.55 "  
TOTAL AREA IN LOTS 1858 "

TAGGART AVE. N.E.

11230

1565.29

11230

11230

Approved by the Stark County Board of Health this \_\_\_\_\_ day  
of \_\_\_\_\_ 1958.

DIRECTOR

Approved and recommended for acceptance by the Stark County  
Engineer this \_\_\_\_\_ day of \_\_\_\_\_ 1958.

STARK COUNTY ENGINEER

Approved and accepted by the Board of Stark County Commissioners  
at a meeting held this \_\_\_\_\_ day of \_\_\_\_\_ 1958.

COMMISSIONERS

SECTION 32

JACKSON TWP.

TOTAL AREA REMAINING 1.61 AC  
AREA IN STR 0.09 AC

AREA IN TWP. 80 AC  
STR. 07

CORPORATION LINE 7

O. L. 363

1017.0 0.22A  
330.0 STRO.02A

CERTIFICATION  
I hereby certify this to be a true and correct plat of the  
subdivision as surveyed by me.

REG. SURVEYOR

Approved by the City Planning Commission at a meeting held \_\_\_\_\_  
1958.

SECRETARY

CHAIRMAN

Accepted by the City Council of Massillon, Ohio, by Ordinance  
No. \_\_\_\_\_ passed \_\_\_\_\_ 1958.

CLERK

PRESIDENT

ACKNOWLEDGEMENT

We, the undersigned, owners of the land delineated hereon, do hereby  
acknowledge the signing of same to be our free act and deed, and do  
hereby dedicate the streets shown hereon to public use forever.

WITNESS

OWNER

County of Stark: ss

State of Ohio: ss  
Before me, a Notary Public, in and for said County, did personally  
appear \_\_\_\_\_ who acknowledged the signing  
of same to be our free act and deed according to law.  
In witness whereof, I hereunto set my hand and seal this  
\_\_\_\_\_ day of \_\_\_\_\_ 1958.

NOTARY PUBLIC  
My Commission expires \_\_\_\_\_

Lot Numbers  
assigned by City Engineer.

CITY ENGINEER


Entered for transfer this \_\_\_\_\_ day of \_\_\_\_\_ 1958.

COUNTY AUDITOR

Received for Record this \_\_\_\_\_ day of \_\_\_\_\_ 1958.  
Recorded in Vol. \_\_\_\_\_ Page \_\_\_\_\_ this \_\_\_\_\_ day of \_\_\_\_\_ 1958.

COUNTY RECORDER

DEVAN HEIGHTS ALLOTMENT  
THE DEVAN DEVELOPMENT CORPORATION

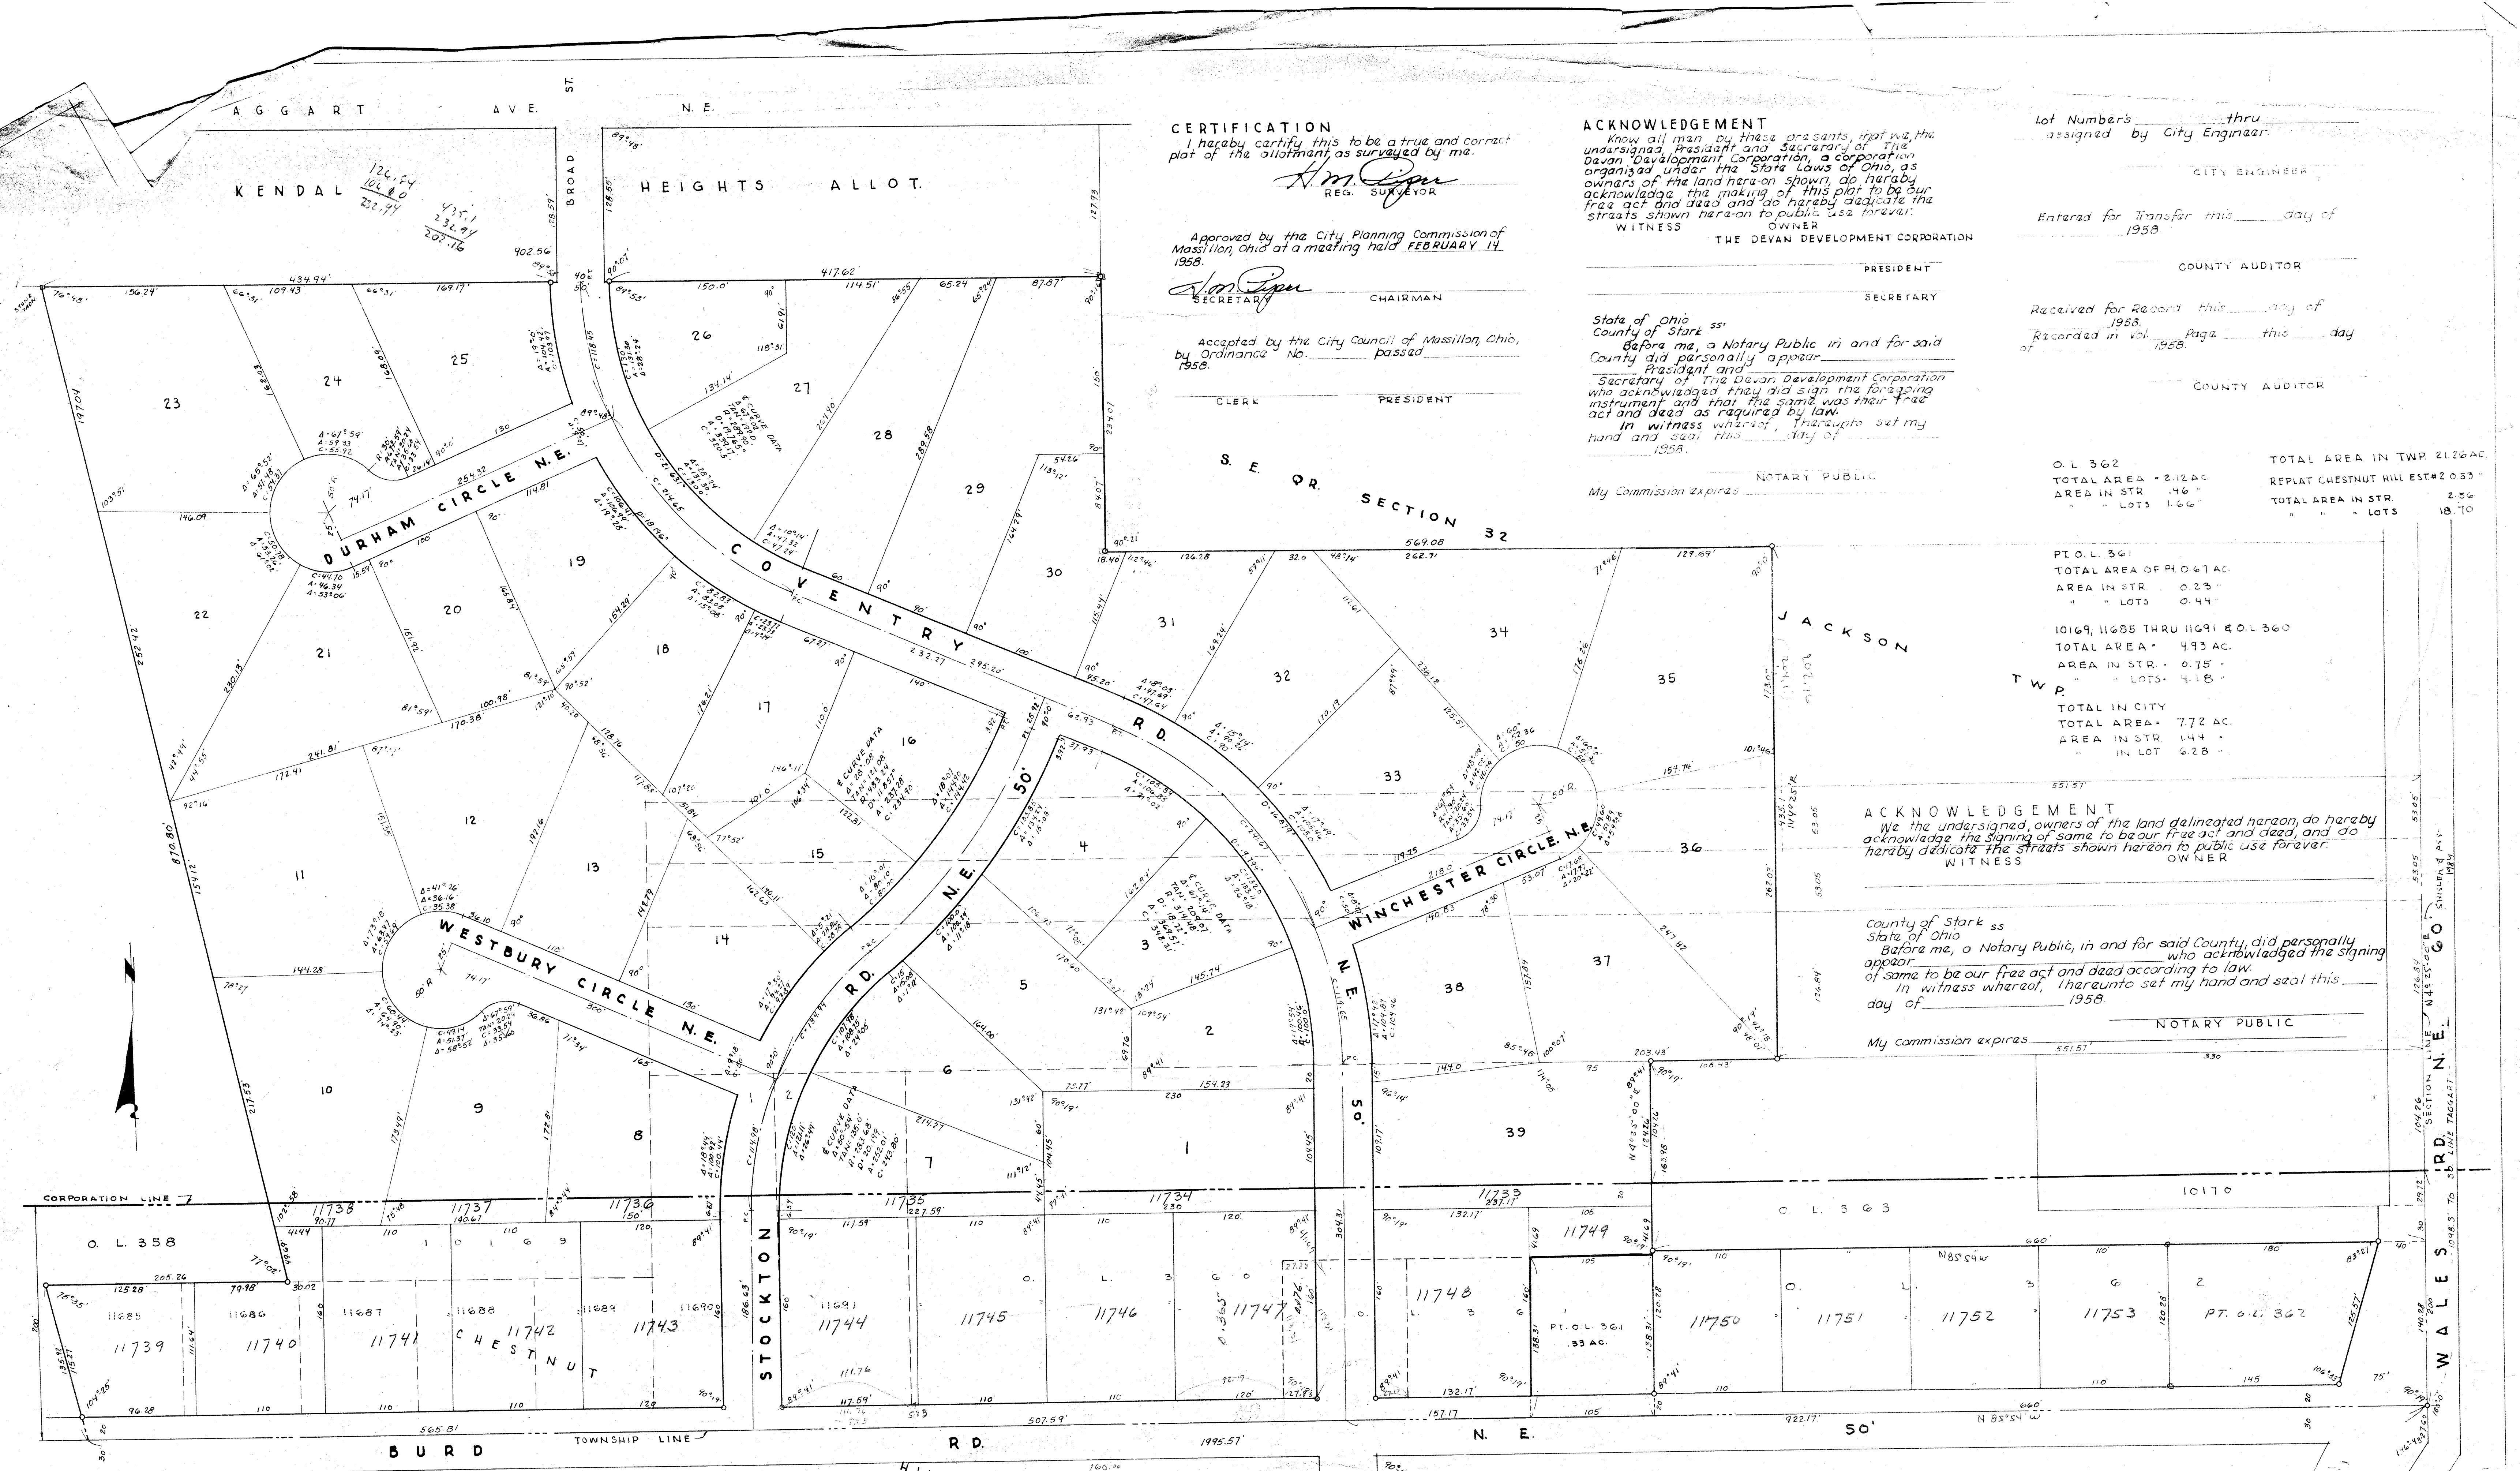

CERTIFICATION  
I hereby certify this to be a true and correct  
plat of the allotment as surveyed by me.

*H.M. Piper*  
REG. SURVEYOR

Approved by the City Planning Commission of  
Massillon, Ohio at a meeting held FEBRUARY 14  
1958.

*H.M. Piper*  
SECRETARY

Accepted by the City Council of Massillon, Ohio,  
by Ordinance No. \_\_\_\_\_ passed  
1958.

CLERK PRESIDENT

ACKNOWLEDGEMENT

Know all men by these presents, that we, the  
undersigned, President and Secretary of The  
Devan Development Corporation, a corporation  
organized under the State Laws of Ohio, as  
owners of the land hereon shown, do hereby  
acknowledge the making of this plat to be our  
free act and deed and do hereby dedicate the  
streets shown hereon to public use forever.

WITNESS THE DEVAN DEVELOPMENT CORPORATION

PRESIDENT  
SECRETARY

State of Ohio ss:  
County of Stark ss:  
Before me, a Notary Public in and for said  
County did personally appear  
President and  
Secretary of The Devan Development Corporation  
who acknowledged they did sign the foregoing  
instrument and that the same was their free  
act and deed as required by law.  
In witness whereof, I thereunto set my  
hand and seal this \_\_\_\_\_ day of  
1958.

My Commission expires \_\_\_\_\_ NOTARY PUBLIC

Lot Numbers \_\_\_\_\_ thru  
assigned by City Engineer.

CITY ENGINEER

Entered for Transfer this \_\_\_\_\_ day of  
1958.

COUNTY AUDITOR

Received for Record this \_\_\_\_\_ day of  
1958.  
Recorded in Vol. \_\_\_\_\_ Page \_\_\_\_\_ this \_\_\_\_\_ day  
of \_\_\_\_\_ 1958.

COUNTY AUDITOR

O. L. 362  
TOTAL AREA - 2.12 AC.  
AREA IN STR. .46 "  
" " LOTS 1.66 "

TOTAL AREA IN TWP 21.26 AC.  
REPLAT CHESTNUT HILL EST#2 0.53 "  
TOTAL AREA IN STR. 2.56 "  
" " LOTS 18.70 "

PT. O. L. 361  
TOTAL AREA OF 4.07 AC.  
AREA IN STR. 0.23 "  
" " LOTS 0.44 "

10169, 11685 THRU 11691 & O. L. 360  
TOTAL AREA - 4.93 AC.  
AREA IN STR. 0.75 "  
" " LOTS 4.18 "

TWP  
TOTAL IN CITY  
TOTAL AREA - 7.72 AC.  
AREA IN STR. 1.44 "  
" " IN LOT 6.28 "

ACKNOWLEDGEMENT

We the undersigned, owners of the land delineated hereon, do hereby  
acknowledge the signing of same to be our free act and deed, and do  
hereby dedicate the streets shown hereon to public use forever.

WITNESS OWNER

County of Stark ss  
State of Ohio ss  
Before me, a Notary Public, in and for said County, did personally  
appear \_\_\_\_\_ who acknowledged the signing  
of same to be our free act and deed according to law.  
In witness whereof, I thereunto set my hand and seal this  
day of \_\_\_\_\_ 1958.

My commission expires \_\_\_\_\_ NOTARY PUBLIC

DEVAN HEIGHTS ALLOTMENT

PT. S.E. OR SECTION 32, JACKSON TWP. & O. L. 360, O. L. 362, PT. O. L. 361 AND LOT #10169, CITY OF MASSILLON, STARK, OHIO  
& REPLAT PART CHESTNUT HILL ESTATES NO. 2 - LOTS 11685 THRU 11691 AND LOTS 1 & 2

H. M. PIPER REG. ENG. & SURVEYOR

FEBRUARY 1958

SCALE 1" = 60'

DRAWN BY BOB WAGONER

FILE NO. SD 297 ACC. NO. 2052

Approved by the Stark County Board of Health this \_\_\_\_\_ day  
of \_\_\_\_\_ 1958.

DIRECTOR

Approved and recommended for acceptance by the Stark county  
Engineer this \_\_\_\_\_ day of \_\_\_\_\_ 1958.

STARK COUNTY ENGINEER

Approved and accepted by the Board of Stark County Commissioners  
at a meeting held this \_\_\_\_\_ day of \_\_\_\_\_ 1958.

COMMISSIONERS