


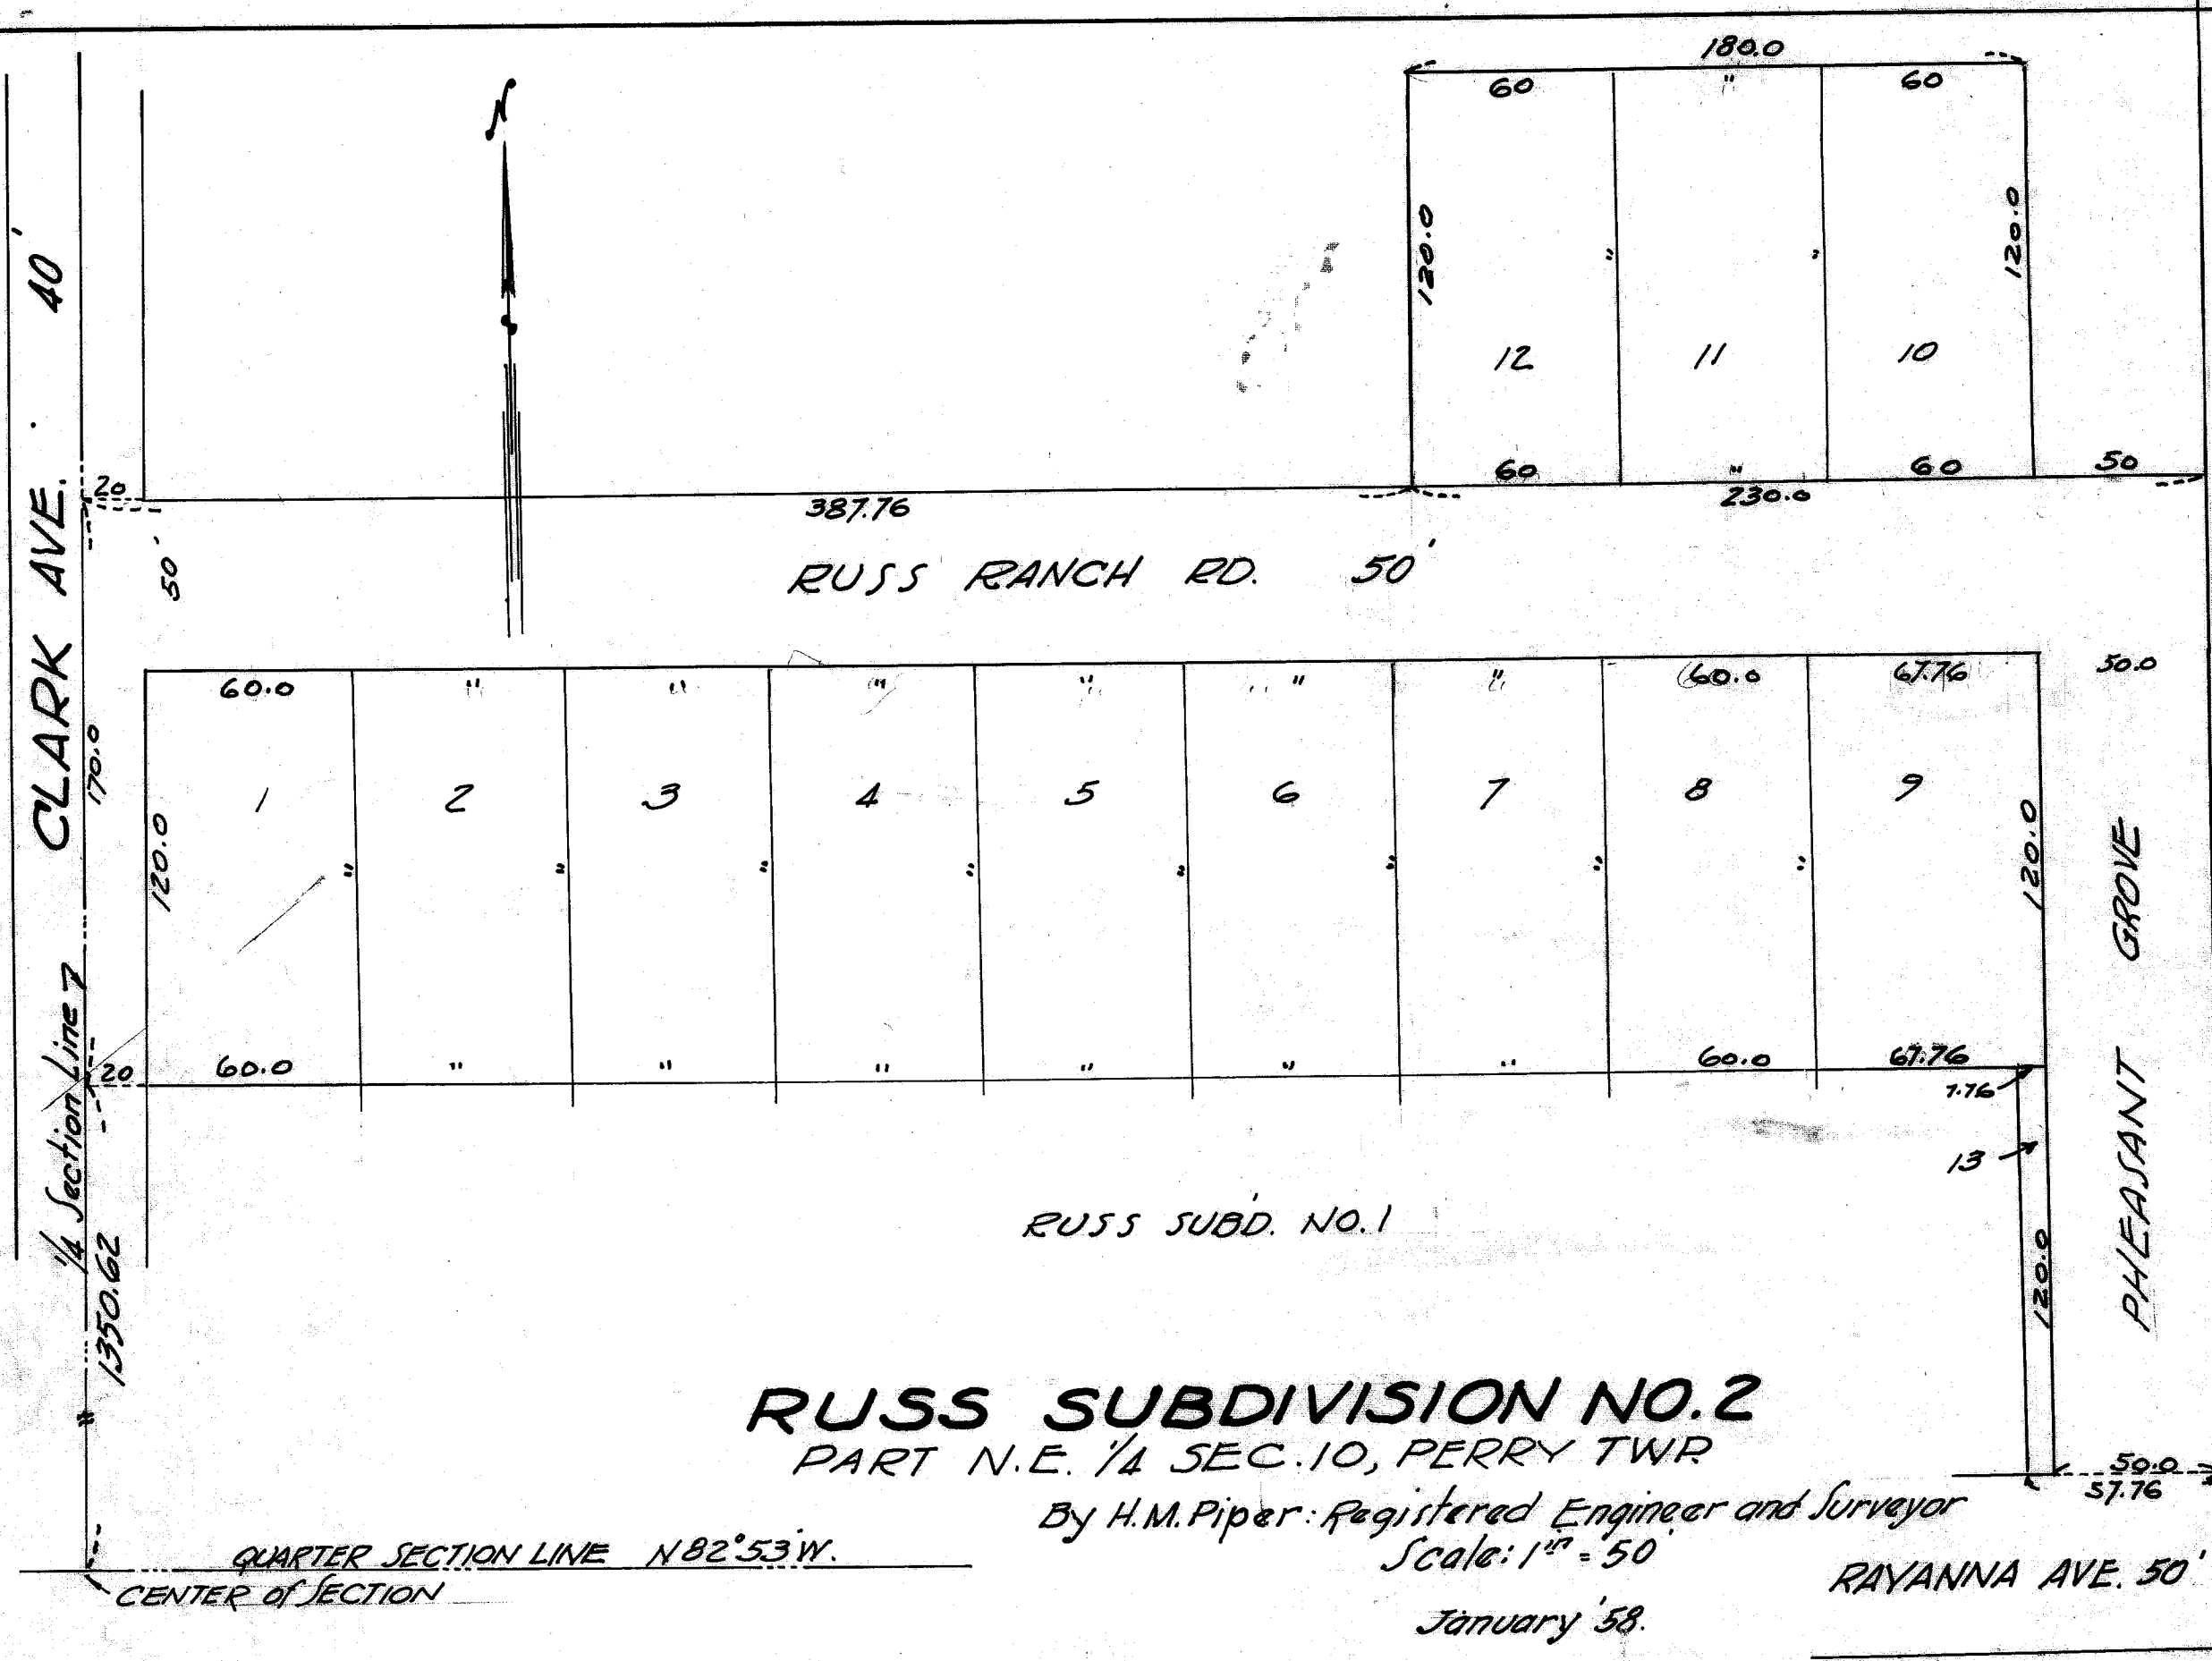

CERTIFICATION
I hereby certify that this is a true and correct plat of the
Allotment as surveyed by me
Anna J. Piper
Registered Surveyor

ACKNOWLEDGEMENT
We, the undersigned, owners of the land delineated here-on
do hereby acknowledge the signing of same to be our free act
and deed and do hereby dedicate the street shown here-on
to public use forever.

WITNESS
John J. Piper
Mary J. Piper

OWNER
Raymond J. Russ

County of Stark s.s.
State of Ohio

Before me, a Notary Public, in and for said County,
did personally appear Raymond J. Russ who acknowledged
the signing of the same to be their free act and deed according
to law.

In witness whereof, I hereunto set my hand and seal
this 18th day of March 1958.

Grace S. McElhenie
Notary Public
My Commission expires Dec. 7, 1959
GRACE S. McELHENIE
Notary Public, Stark County, Ohio
My Commission Expires Dec. 7, 1959

Approved by the PLANNING COMMISSION of the CITY OF MASSILLON
OHIO at a meeting held March 11, 1958

A. M. Piper SECRETARY
Alvin D. Wampler CHAIRMAN

Approved by the STARK COUNTY BOARD OF HEALTH this 18th day of
March - 1958.

P. L. Harris, M.D.
COMMISSIONER for S.S.

Approved and recommended for acceptance by the STARK
COUNTY ENGINEER this 12 day of March 1958.
Wade Shudler
STARK COUNTY ENGINEER

Acreage
1.04 Ac. - Streets
2.03 " - Lots
3.07 " - Total

Entered for Transfer this 24 day of March 1958
Joe Zupler By W. L. Bell, deputy
COUNTY AUDITOR

Approved and accepted by the Board of STARK COUNTY
COMMISSIONERS by Resolution No. _____ passed this 19 day
of March 1958



COMMISSIONERS
Olin Kuhn
James J. Nist
Chas. C. Sprusseller

Received for Record this 25 day of Mar. 1958.

Recorded in Vol. 33 Page 34 this 25 day of Mar. 1958
Russell E. Mott
COUNTY RECORDER
#92

FILE NO. S.D. 299 ACC. NO. 2062

ORIGINAL	BY	DATE
SURVEY		
PLOTTED		
TEMPLATE		
AREAS		
NO.	AREAS CHECKED	

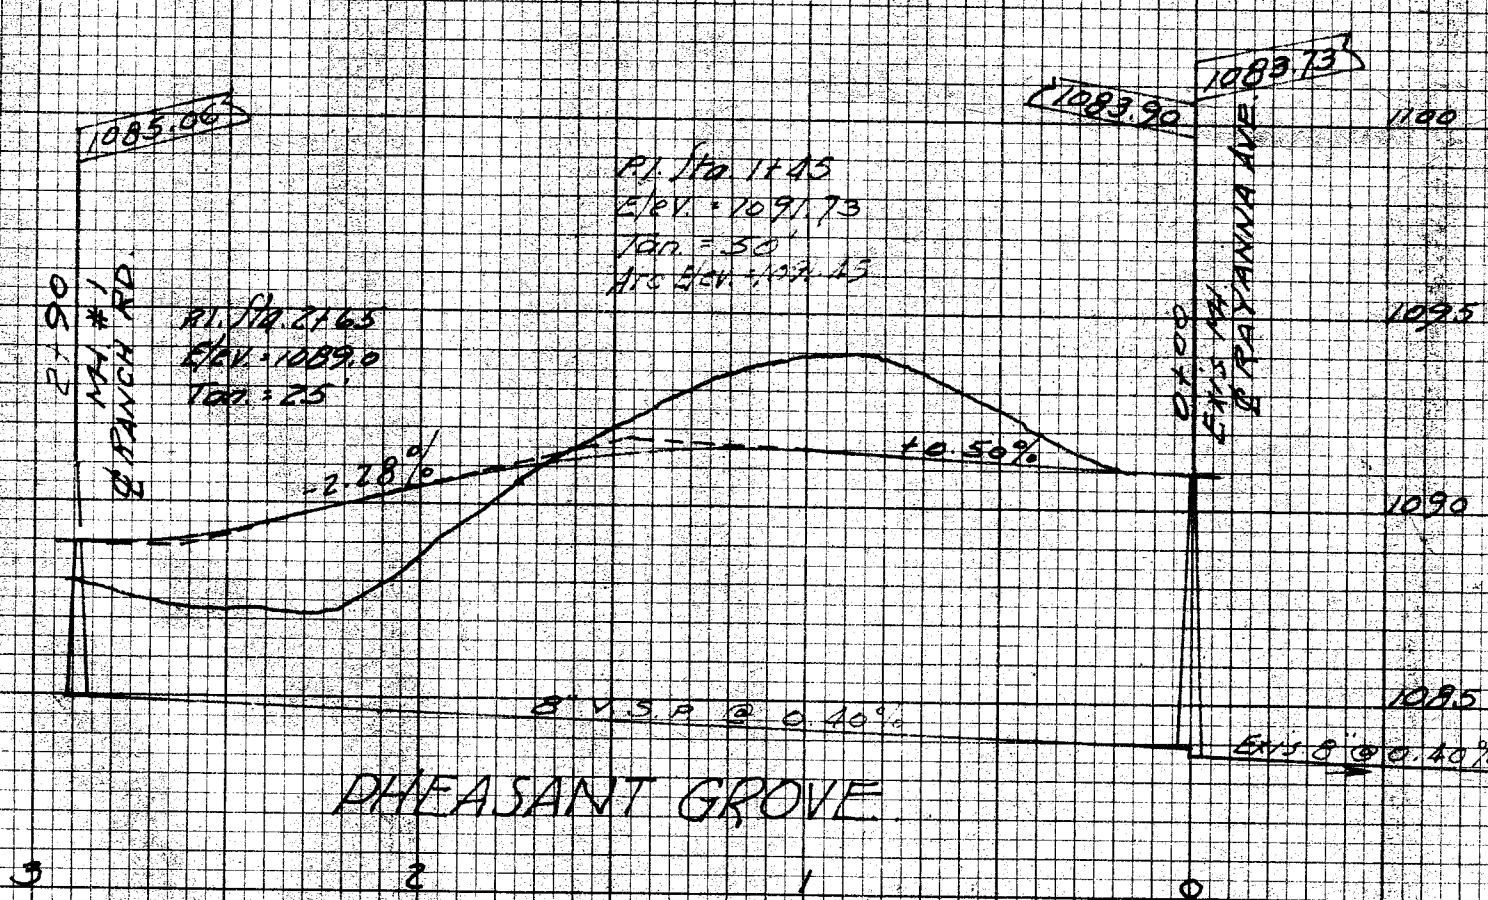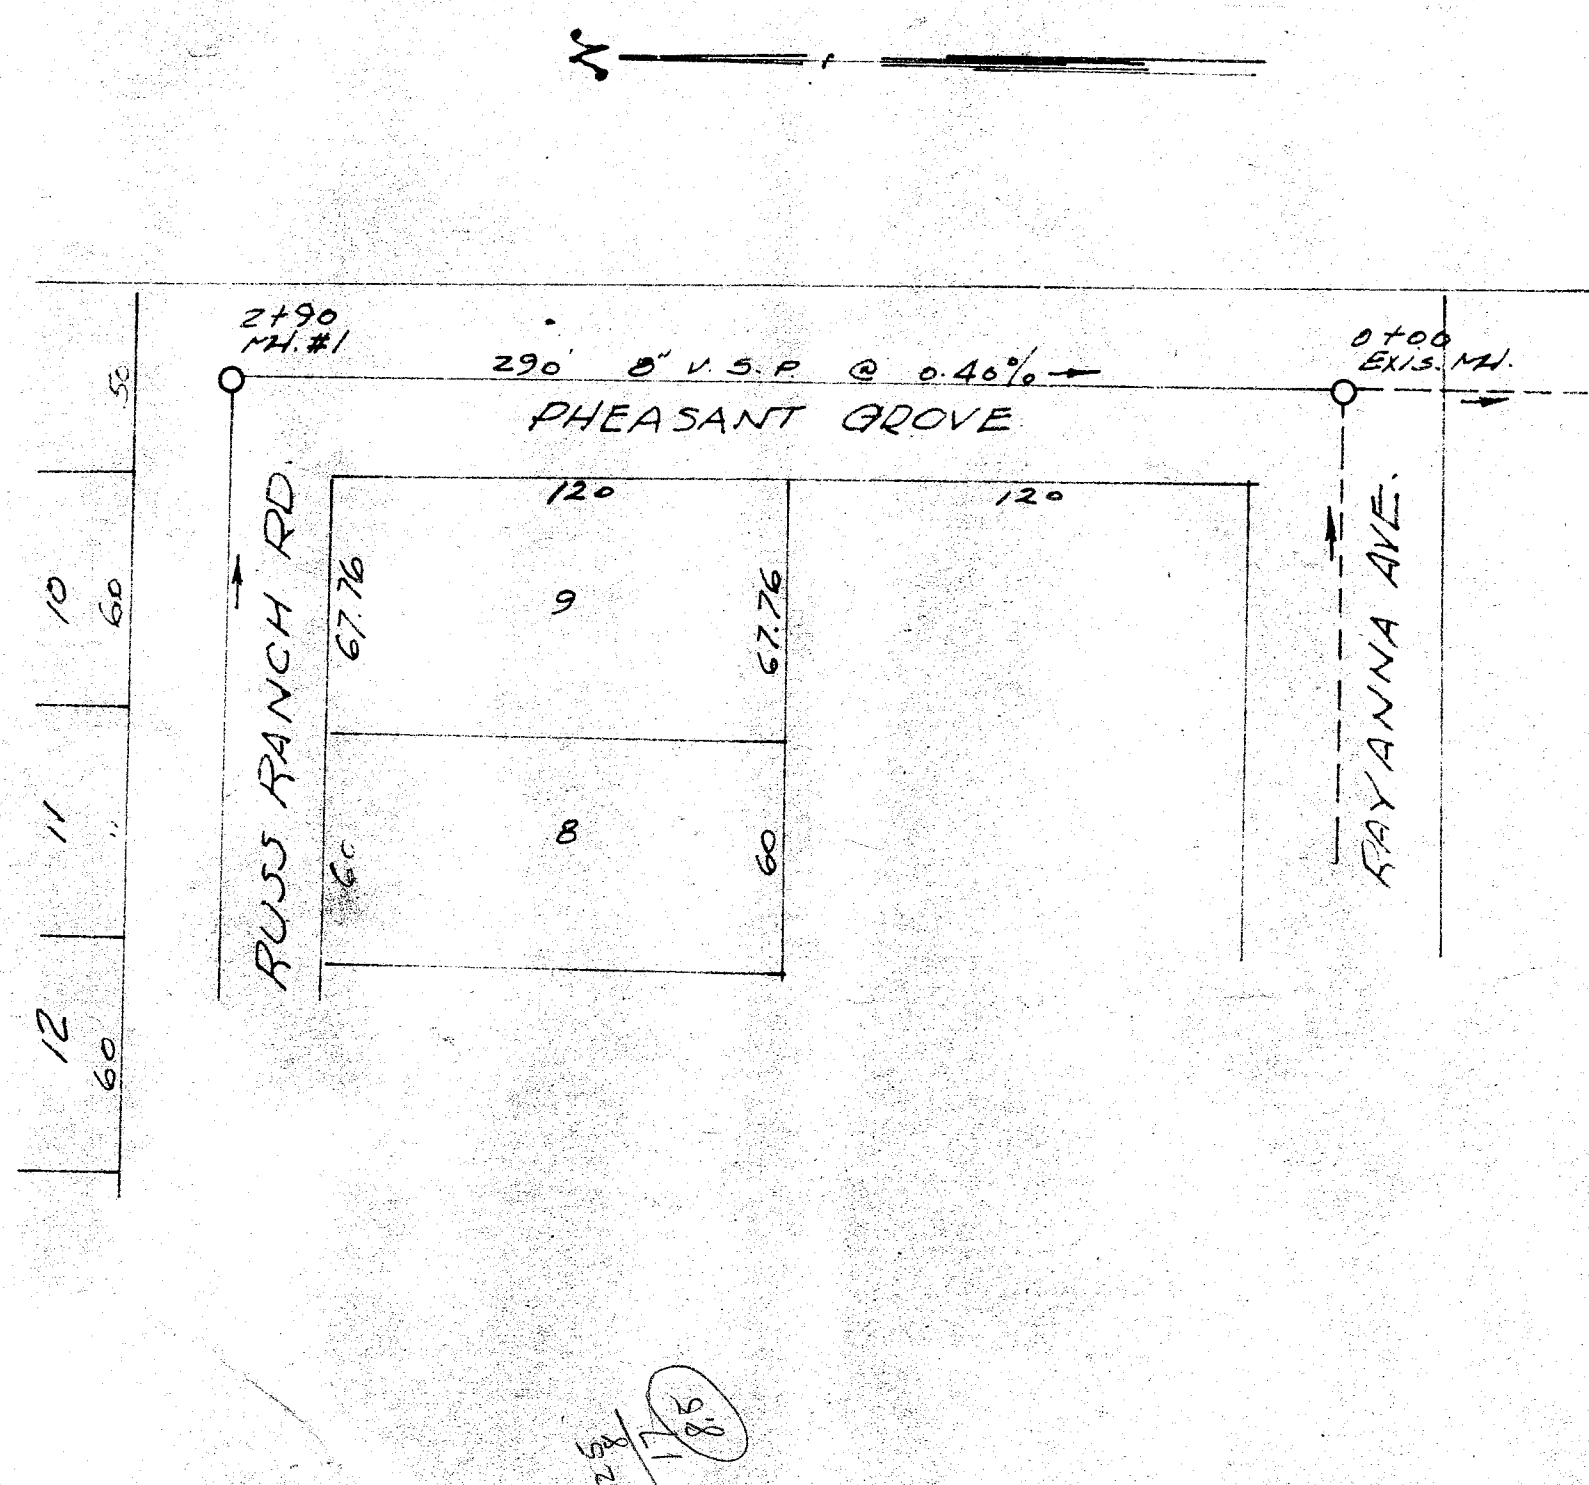

		QUANTITIES:
1.	703	N.H. FT. 8" K.I.P
2.	216	Var. FT. Marble

date: 8-20-58
Wade Sheller
County Engineer

PLAN & PROFILE
GRADE & SANITARY SEWER
RUSS SUBDIVISION NO. 2
PT. N.E. 1/4 SEC. 10 PERRY TWP.
FOR C.M. DAVIS

Br. H.M. Piper: Reg. Engineer and Surveyor
Scale: 1"=50' Hor. 1"=5' Ver. May 58

AVE. N.E. 40'

CLARK

RUSS SUBDIVISION NO. 3


RUSS RANCH RD. N.E. 50'

PHEASANT GROVE 50'

RUSS SUBDIVISION NO. 1

All ELEVATIONS are U.S.G.S.
B.M.: Spike in south side Pole @ S.W. corner LOT No. 1 - Elev. = 1100.93
One elevation only denotes both existing and finish grades.

PROPOSED GRADE
EXISTING GRADE

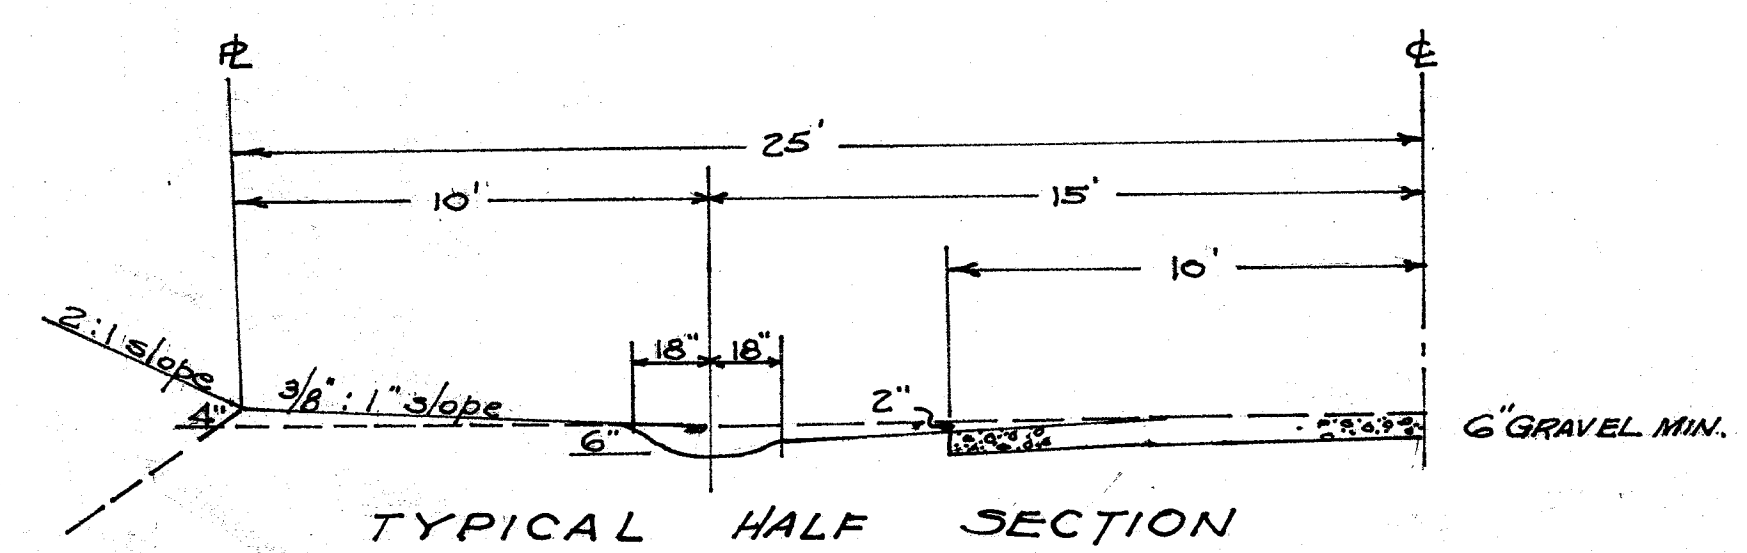

ELEVATION PLAT RUSS SUBDIVISION NO. 2

PT. N.E. Q.R. SEC. 10, PERRY TWP.
STARK COUNTY, O.

SCALE: 1" = 30' AUGUST '58.
H.M. PIPER - REG. ENGR. & SURVEYOR

RAYANNA AVE. 50'