


# SIMMONS' ALLOTMENT N<sup>o</sup> 1.

PART S.W. QUARTER - SEC. #34 - PERRY TWP. #10 - RANGE #9 - STARK COUNTY, OHIO.

PAUL SIMMONS, OWNER

1958.

SCALE - 1" = 60'

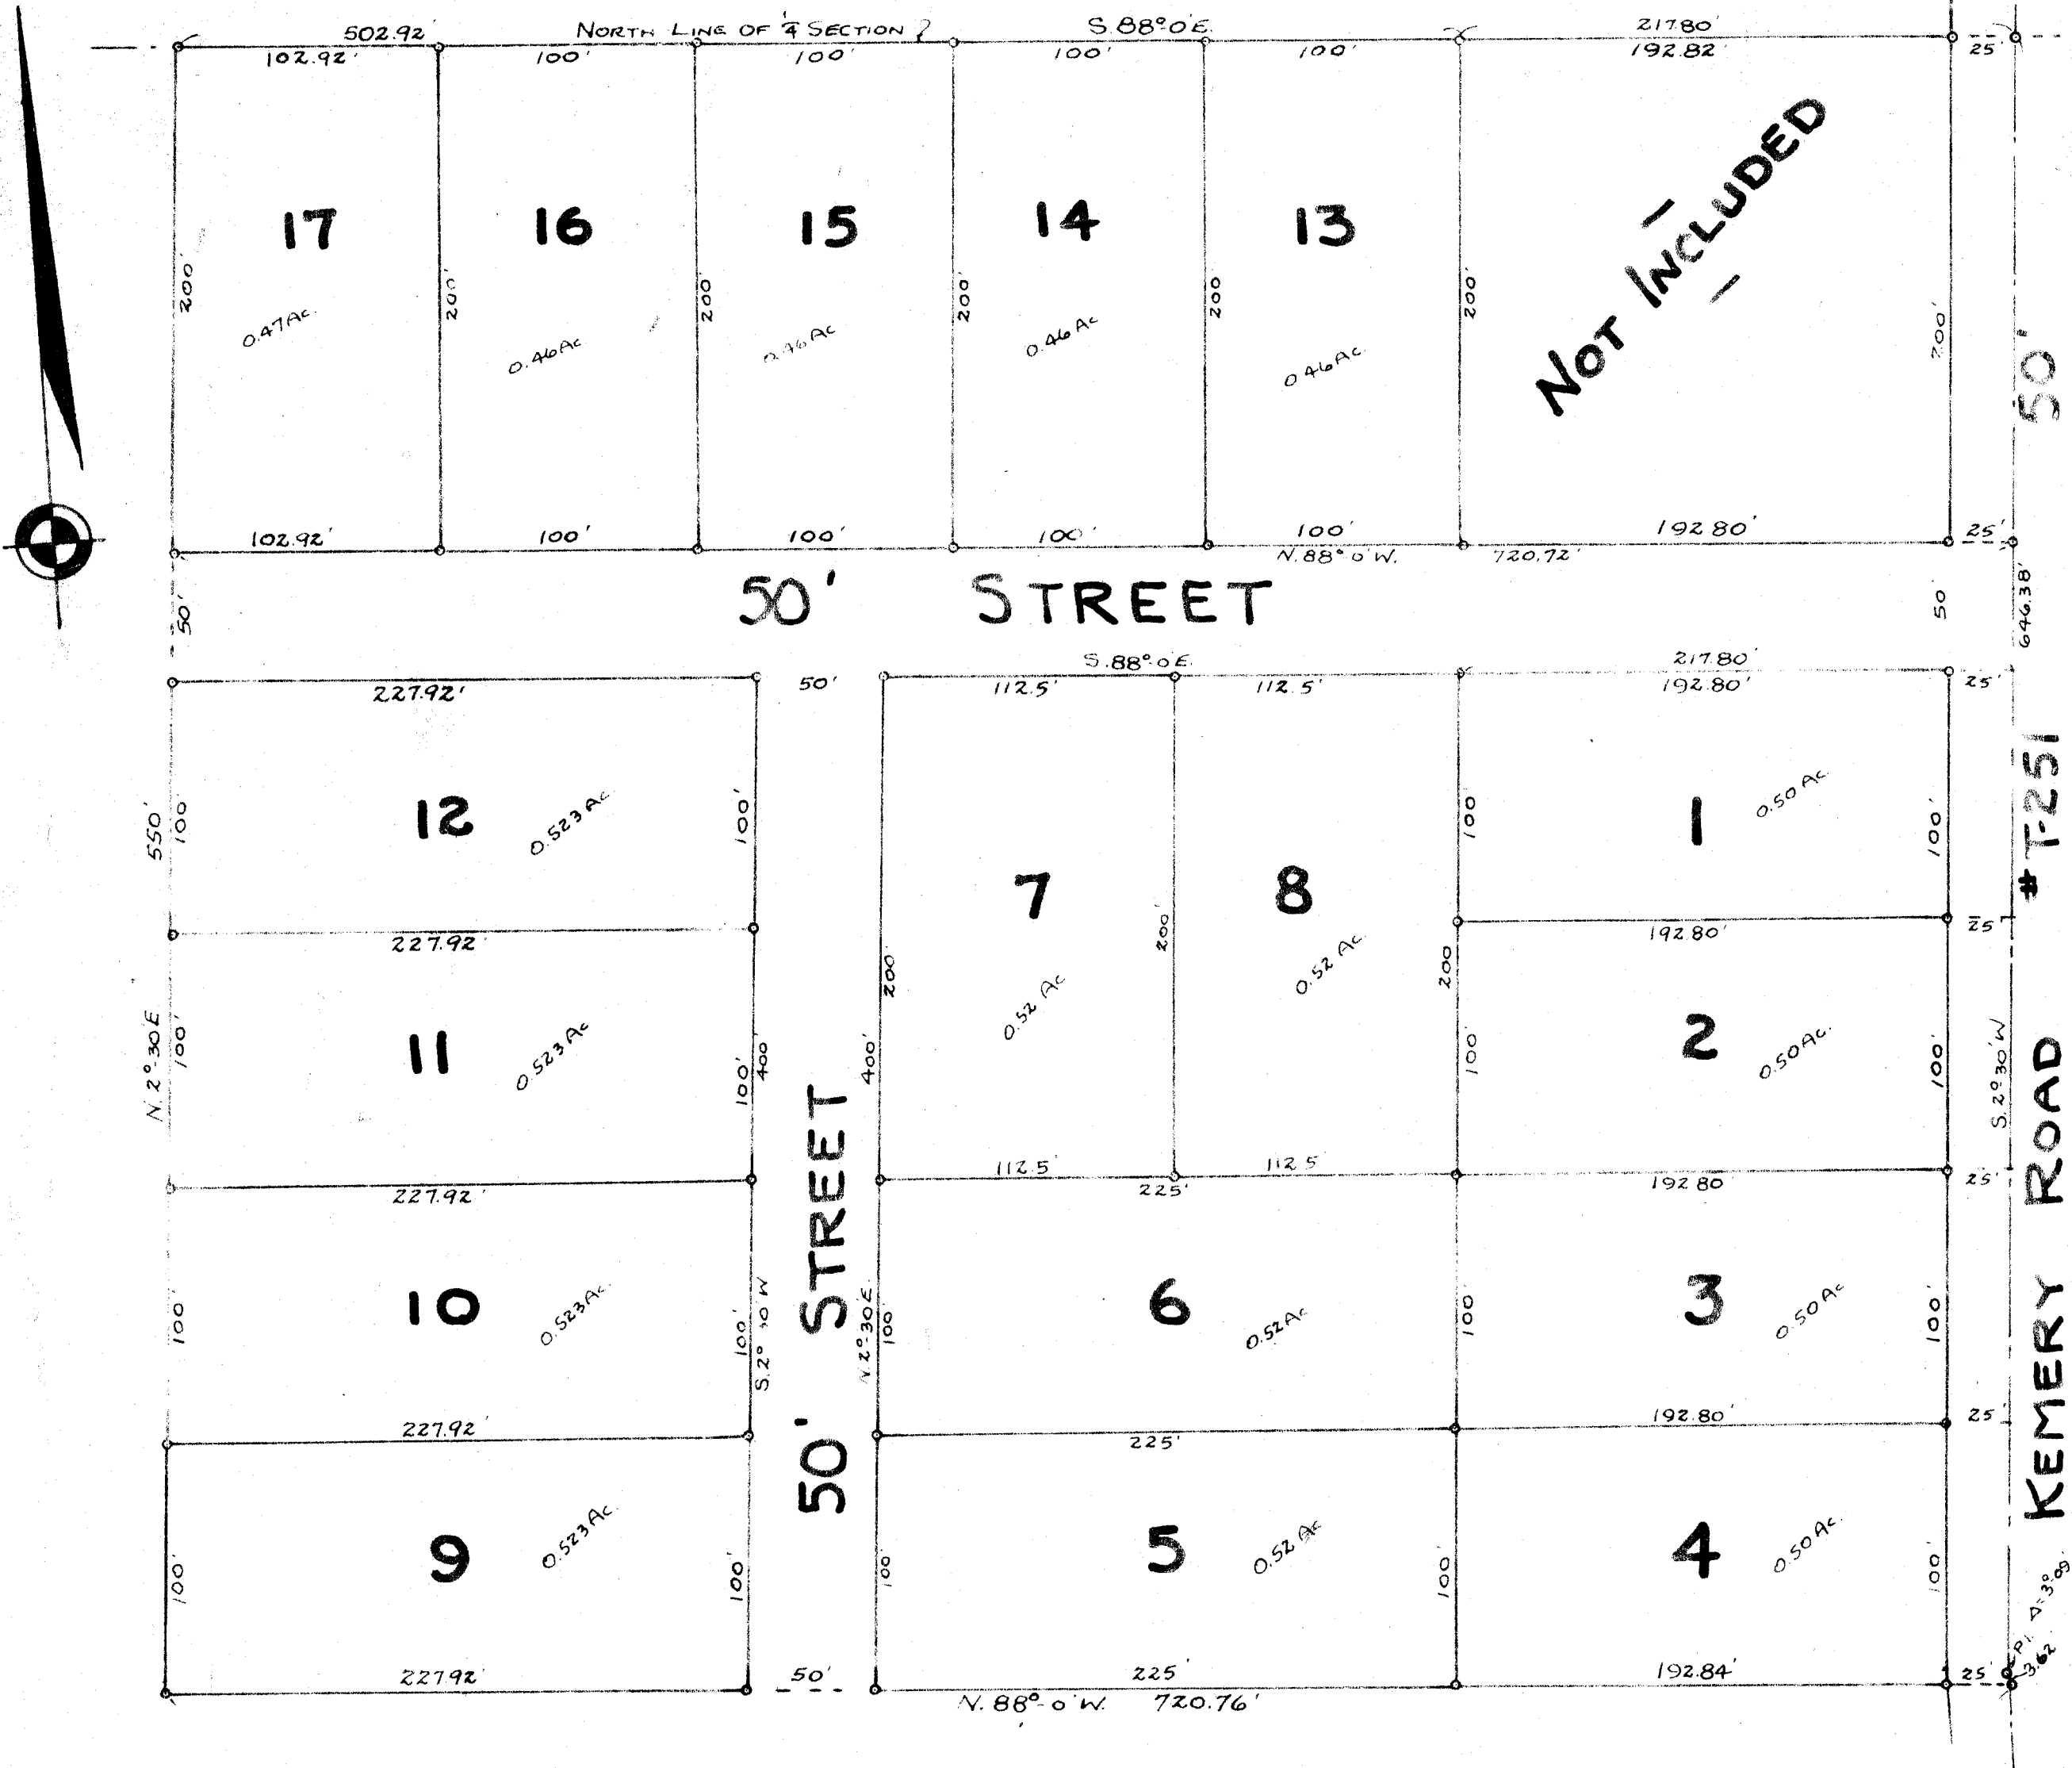

IN LOTS = 8.49 ACRES  
IN STREETS = 1.26 ACRES  
IN PLAT = 9.75 ACRES

STEEL PINS AT POINTS, THUS

RECEIVED AND RECOMMENDED FOR  
ACCEPTANCE THIS DAY OF 195

CITY CIVIL ENGINEER OF MASSILLON, OHIO.

APPROVED AND ACCEPTED BY THE  
PLANNING COMMISSION OF MASSILLON,  
OHIO, AT A MEETING, HELD  
THIS 3 DAY OF April 1958.  
*Oliver D. Wampler*  
PRESIDENT. *V. H. Ziger*  
SECRETARY.

APPROVED AND ACCEPTED BY THE  
STARK COUNTY BOARD OF HEALTH  
THIS DAY OF 195

STARK COUNTY HEALTH COMMISSIONER.

PLAT APPROVED THIS DAY OF 195

STARK COUNTY ENGINEER.

RECEIVED FOR RECORD, THIS DAY OF 195  
RECORDED IN PLAT BOOK N<sup>o</sup> PAGE N<sup>o</sup>

STARK COUNTY RECORDER.

APPROVED AND ACCEPTED BY THE STARK COUNTY REGIONAL PLANNING  
COMMISSION, AT A MEETING, HELD THIS DAY OF 195

PRESIDENT.

SECRETARY.

APPROVED AND ACCEPTED THIS DAY OF 195

STARK COUNTY COMMISSIONERS.

ENTERED FOR TRANSFER, THIS DAY OF 195

STARK COUNTY AUDITOR.

KNOW ALL MEN BY THESE PRESENTS, THAT  
THE OWNER OF THE LAND, SHOWN ON THIS PLAT, DOES HEREBY  
DEDICATE THE STREETS, SHOWN ON THIS PLAT, TO PUBLIC USE.

WITNESS

OWNER'S SIGNATURE

STATE OF OHIO } S.S.  
COUNTY OF STARK

BEFORE ME, A NOTARY PUBLIC, IN AND FOR SAID  
COUNTY AND STATE, PERSONALLY APPEARED  
WHO ACKNOWLEDGED THAT DID SIGN THE FOREGOING  
INSTRUMENT, AND THAT IT WAS ACT AND DEED ACCORDING  
TO LAW.

NOTARY PUBLIC

MY COMMISSION EXPIRES

I HEREBY CERTIFY THE ABOVE PLAT OF SIMMONS' ALLOTMENT N<sup>o</sup> 1,  
BEING A PART OF THE SOUTH-WEST QUARTER OF SECTION N<sup>o</sup> 34, PERRY  
TOWNSHIP N<sup>o</sup> 10, RANGE N<sup>o</sup> 9, STARK COUNTY, OHIO, TO BE CORRECT  
TO A SURVEY, MADE BY ME 195