

Know All Men By These Presents: that R. & B. Coleman and S. & N. Const. Co., Inc., the owners of land shown on this plat, do hereby give and grant for public utility use an easement and right-of-way for lines upon and over lands as described below:

The poles shall be located along and within the limits of all streets, roadways, or drives within this allotment as now established and/or as may hereafter be established or changed, also within the limits of a 5 foot strip of land off the rear and side lot lines as designated on this plat. Also to install necessary anchors and guys on private property as required.

The easement and right-of-way herein granted includes the right to enter upon said lands and erect, operate and permanently maintain thereon the usual fixtures for public utilities and the right to removed, trim and keep trimmed any and all trees which may interfere or endanger safe operations of lines.

Frederick Farrar
Mildred Farrar
Fred Haddad
Arthur P. Underhill
WITNESSES

Edward R. Coleman
Betty Coleman
Wade Shidler
OWNERS


State of Ohio ss.
County of Stark

Before me, a Notary Public in and for said County, personally appeared the above named persons who acknowledged that they did sign the foregoing instrument and that it was their free act and deed, according to law.

My commission expires 195.

Arthur P. Underhill
NOTARY PUBLIC
ARTHUR P. UNDERHILL, Notary Public, State of Ohio
My Commission Expires August 23, 1958

PART OF OUTLOT 168

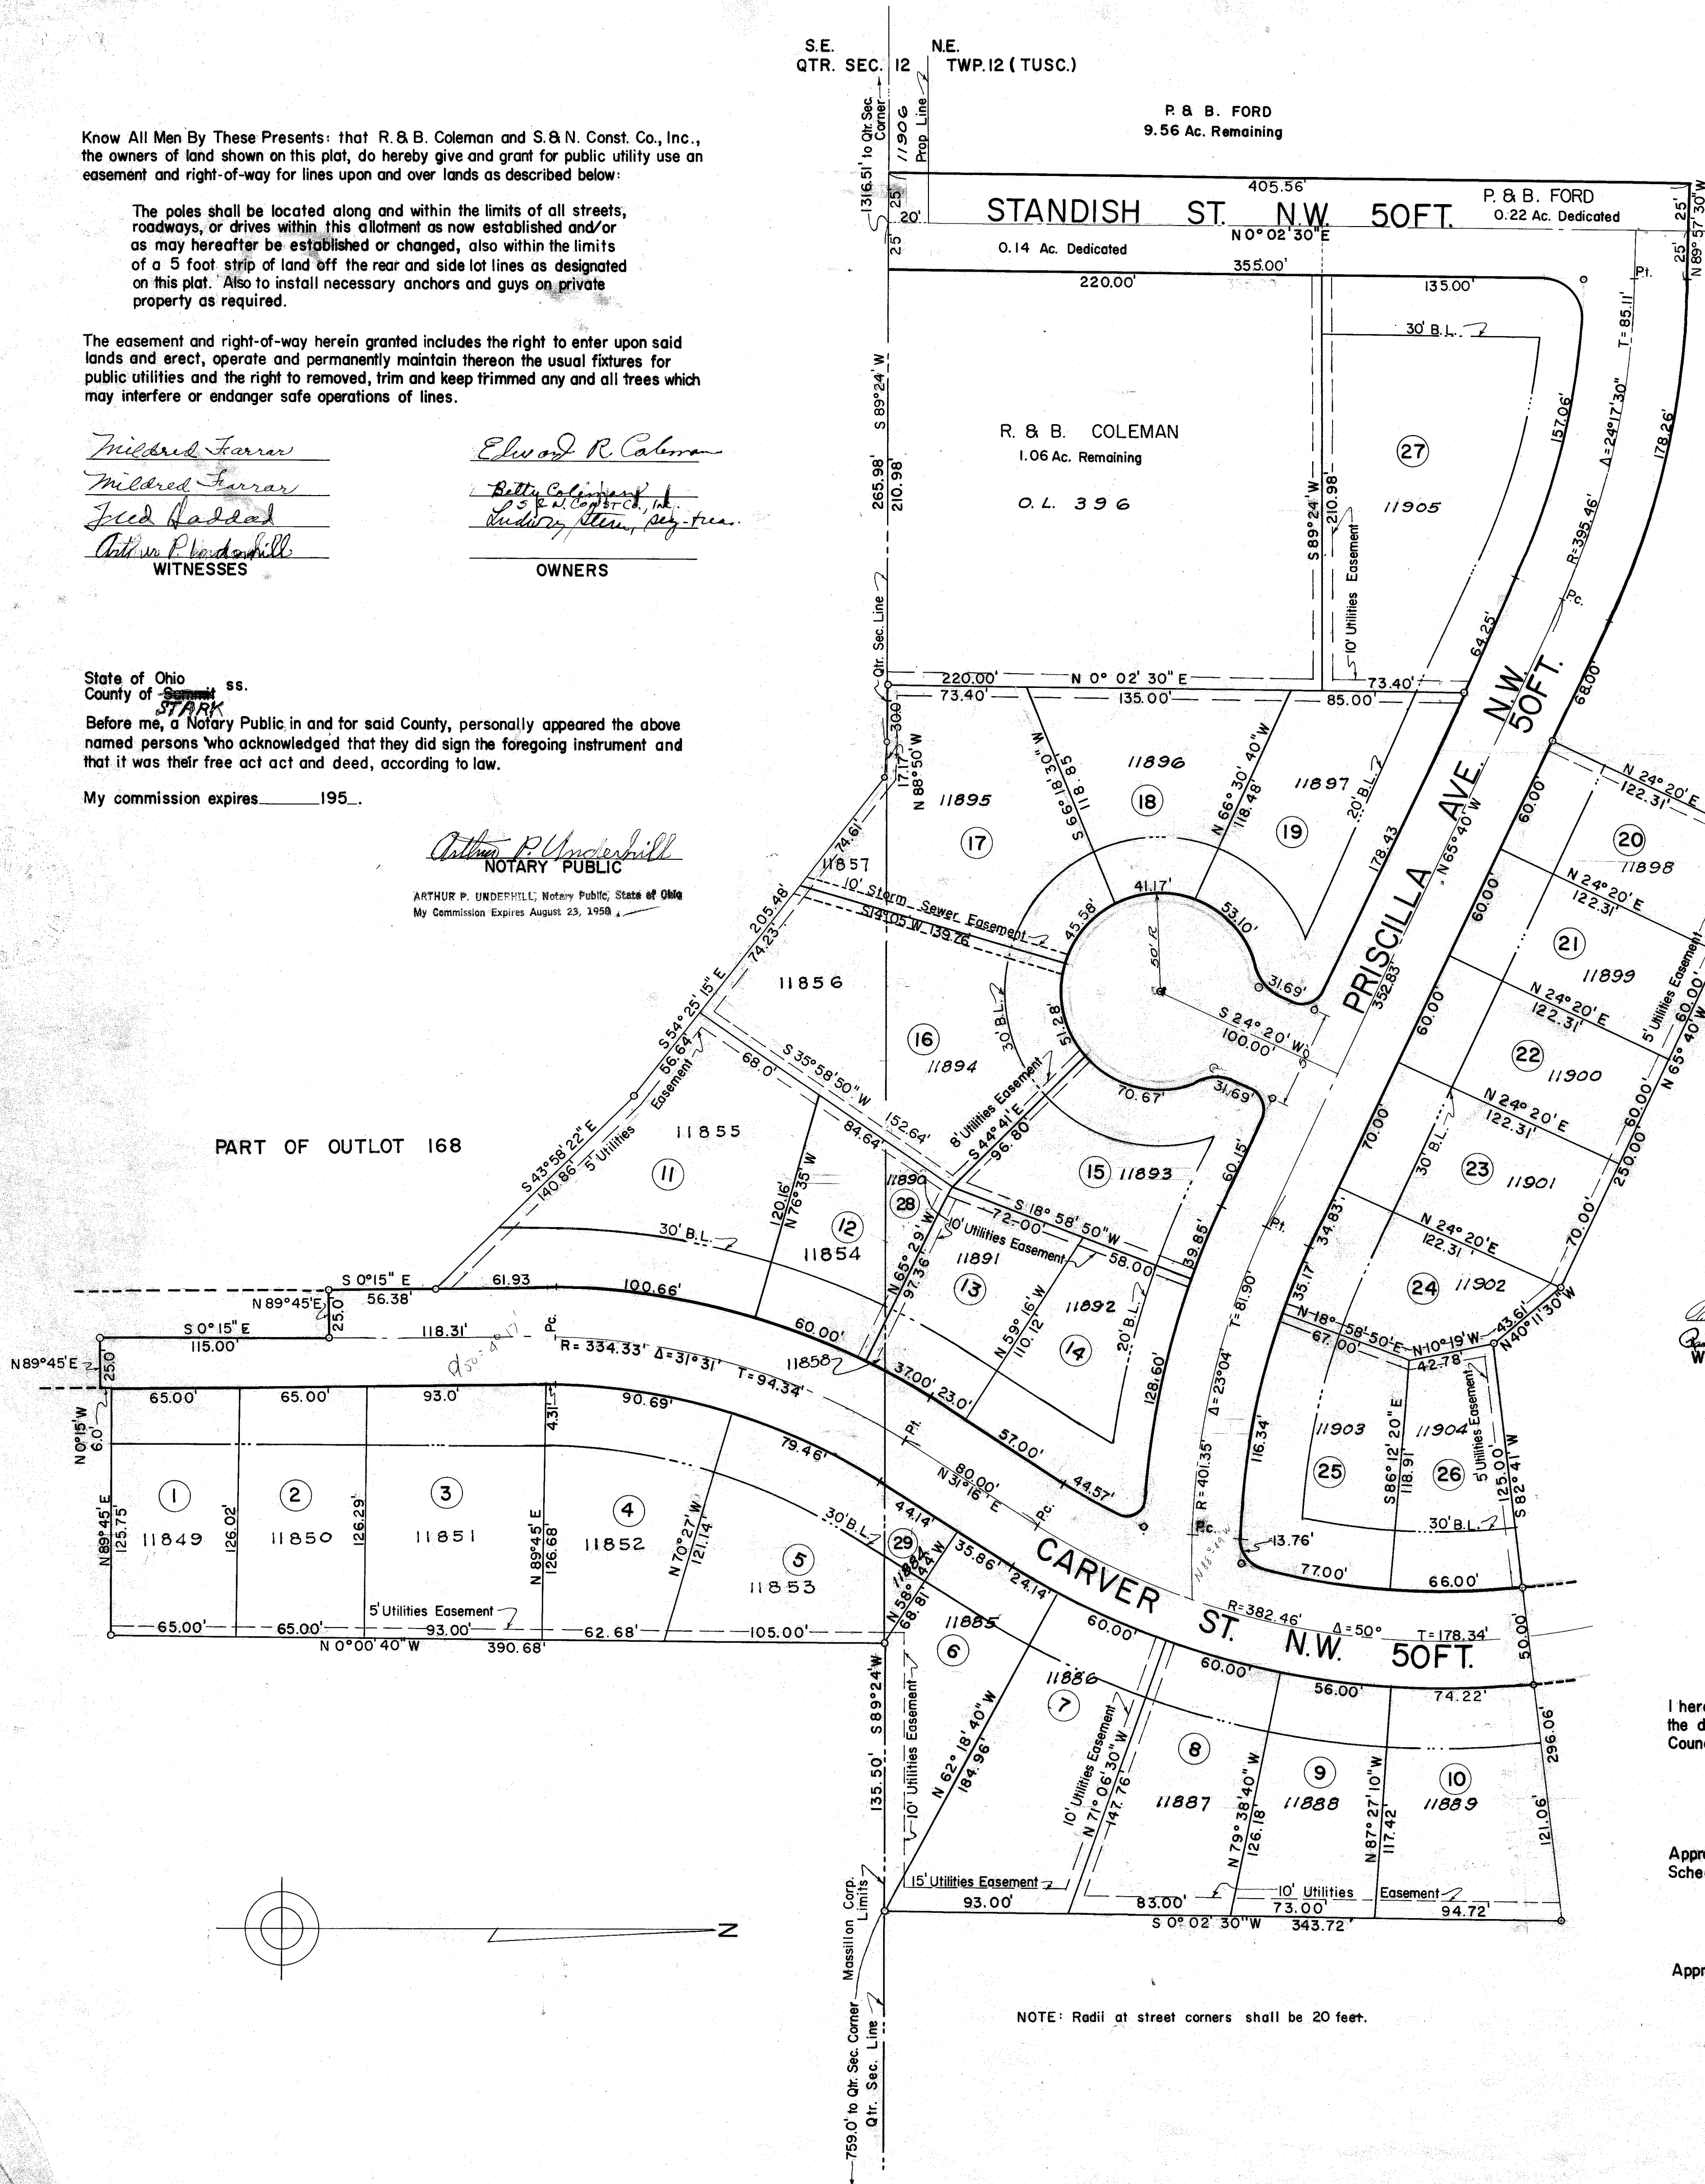

NOTE: Radii at street corners shall be 20 feet.

I hereby certify that this is a correct plat of MAYFLOWER VILLAGE NO. 4, being a part of the N.E. and S.E. Quarters of Section 12, Township 12 (Tuscarawas), Range 10, in the County of Stark, State of Ohio, and containing 8.55 acres of land of which 6.07 acres are in lots and 2.48 in streets.

Richard J. Fritzsche
REGISTERED SURVEYOR

Know All Men By These Presents, that P. & B. Ford and R. & B. Coleman, the owners of part of Standish Ave. N.W., hereby acknowledge the making of the same to be their free act and deed, and do hereby dedicate the same shown on this Plat to Public use.

Michael J. Harris
Edward R. Coleman
Betty Coleman
Wade Shidler
WITNESSES OWNERS

S. & N. Const. Co., Inc., the Owner of the land designated by lot Numbers shown on this plat (except lots nos. 1 and 2), has caused same to be subdivided by survey and does willfully consent to the division and does hereby dedicate any and all interest that the above Owner may have, in Carver St. N.W., Standish St. N.W., and Priscilla Ave. N.W. fifty (50) foot streets, to Public use forever and that the signing of this plat was its free act and deed and was done under authority vested in it by a resolution of the Board of Directors.

S. & N. Construction Co. Inc.

Fred Haddad
Arthur P. Underhill
WITNESSES

Wade Shidler
Wade Shidler
OWNERS

State of Ohio ss.
County of Stark. Before me, a Notary Public in and for said County, personally appeared the the above named persons who acknowledged that they did sign the foregoing instrument and that it was their free act and deed, according to law.

My commission expires 195.

Arthur P. Underhill
NOTARY PUBLIC
ARTHUR P. UNDERHILL, Notary Public, State of Ohio
My Commission Expires August 23, 1958

APPROVED BY: The Stark County Engineer Aug 13th 1958.

Wade Shidler
STARK COUNTY ENGINEER

APPROVED BY: The Stark County Board of Commissioners Aug 14th 1958.

Oliver Kuhn
James J. Hiest
STARK COUNTY COMMISSIONERS

APPROVED BY: The Stark County Board of Health 8-1 1958.

P. L. Harris M.D.
DIRECTOR

N. & S. Builders, Inc., the owner of land designated by lots Numbered 1 and 2 and now designated as Massillon City Lots Numbered 11849 and 11850, being Part of Outlot 168 as shown on this plat, has caused same to be subdivided by survey and does willfully consent to the division and that the signing of this plat was its free act and deed and was done under authority vested in it by a resolution of the Board of Directors.

N. & S. BUILDERS, INC.
By *Earl Noel See Thers*
By *Wade Shidler, Pres.*

Wade Shidler
Randall A. Malloy
WITNESSES

State of OHIO ss.
County of Stark

Before me, a Notary Public in and for said County, personally appeared the above named persons who acknowledged that they did sign the foregoing instrument and that it was their free act and deed, according to law.

Randall A. Malloy
NOTARY PUBLIC
RANDALL A. MALLOY
Notary Public, Stark County, Ohio
My Commission Expires June 4, 1961

Randall A. Malloy
NOTARY PUBLIC

ENTERED FOR TRANSFER this 17th day of September 1958.

Joe Jones
Joe Jones
STARK COUNTY AUDITOR

I hereby certify that the Plat of Mayflower Village Allotment No. 4 showing the dedication of Streets, was duly accepted and confirmed by the City Council of Massillon, by Ord. No. 10-1722 passed the 8th day of Sept 1958.

Thomas J. Coleman
CLERK OF COUNCIL

Approved and given City lot numbers 11849 THRU 11856 and recorded in Schedule No. , page , this 10th day of SEPT 1958.

Wade Shidler
MASSILLON CITY ENGINEER


Approved and accepted by the Massillon City Planning Commission 6-2 1958.

Alvin D. Wampler
CHAIRMAN
Wade Shidler
SECRETARY


MAYFLOWER VILLAGE ALLOTMENT No. 4
N.E. and S.E. QUARTER SECTION 12, TWP. 12 (TUSCARAWAS)
RANGE 10, STARK COUNTY, OHIO

SCALE: 1"=50'			MAY, 2, 1958
JOS. A. STURRETT & ASSOCIATES CIVIL ENGR. & SURVEYOR 3185			
DRAWN BY	REVISIONS BY	RECORD	FILE No
K. P.	RRF		X-251

FILE NO. SD 305 AGC-140 24177

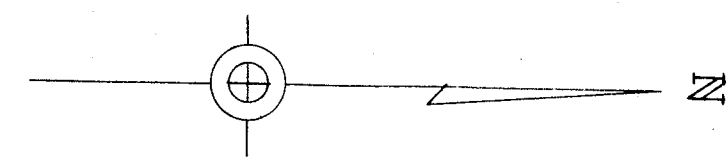

TUSCARAWAS TWP.
SECTION 12
S. E. QTR. N. E. QTR.

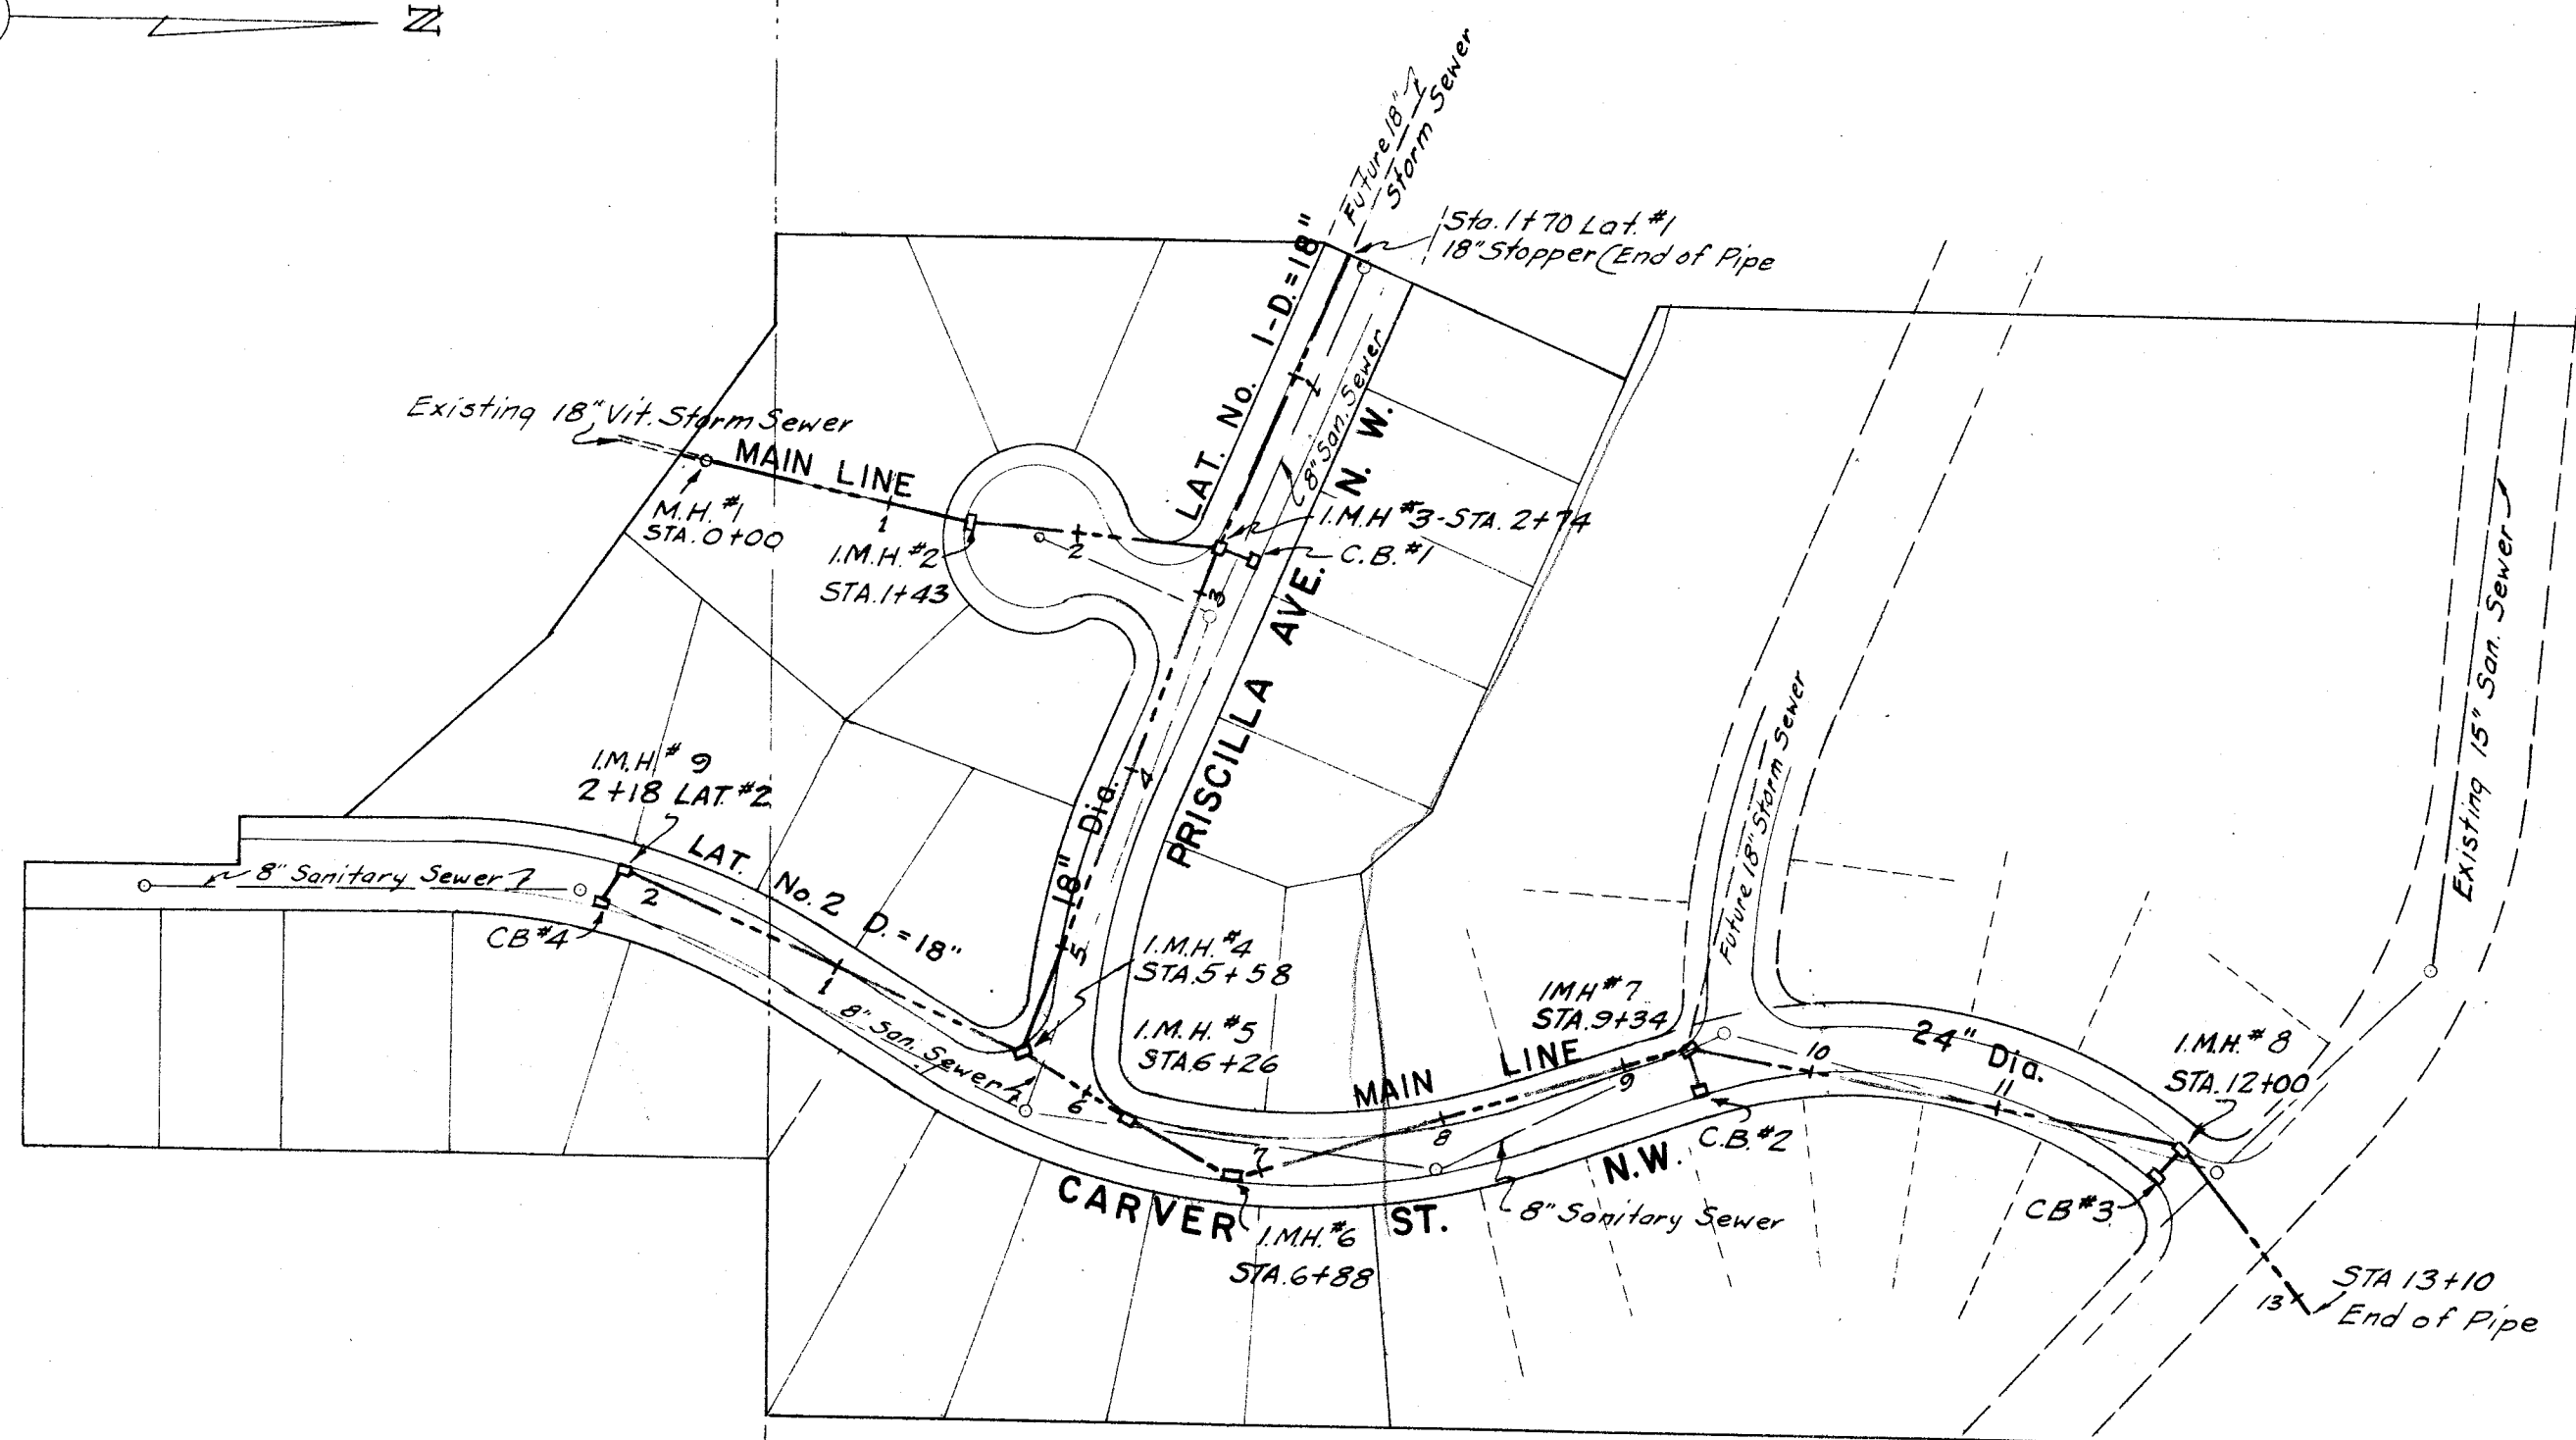

SCALE HOR. 1" = 100'
VER. 1" = 10'

PROPOSED STORM SEWER


MAYFLOWER VILLAGE NO. 4
N.E. & S.E. QTR. SEC. 12, T. 12 (TUSC), RANGE 10
STARK COUNTY, O.

S. & N. CONSTRUCTION CO., INC.



JOS. A. STURRETT & ASSOCIATES - CONSULTANT ENGS.

Scale: Hor. 1" = 100'
Ver. 1" = 10' May 13, 1958
Drawn by RM

Approved by _____
MASSILLON CITY ENGINEER DATE _____

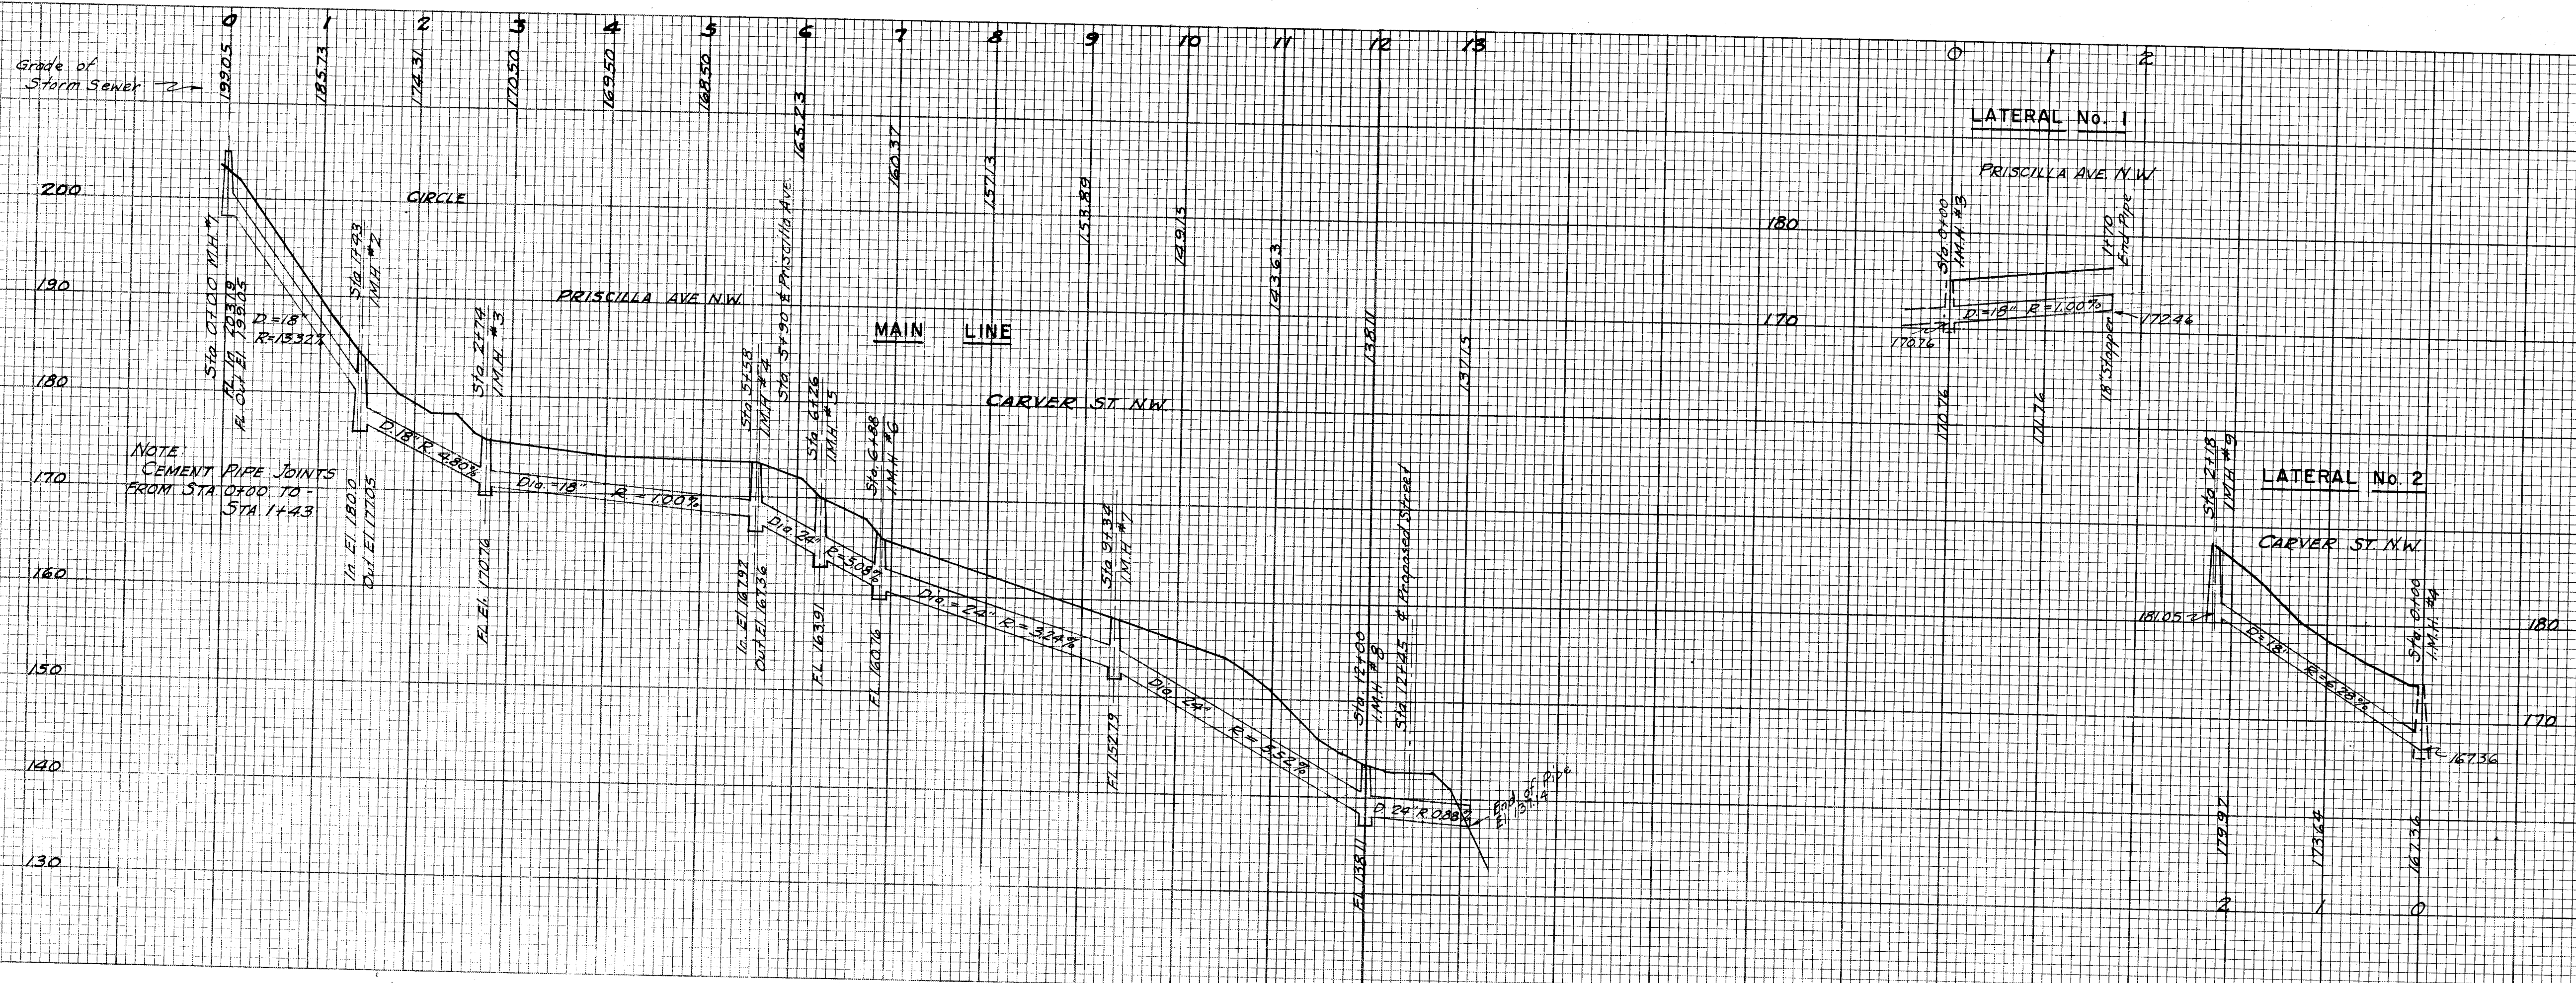

S. E. QTR. SEC. N.E. QTR. SEC. 12, TWP. 12 (TUSC.), R. 10
SCALE: 1" = 100'

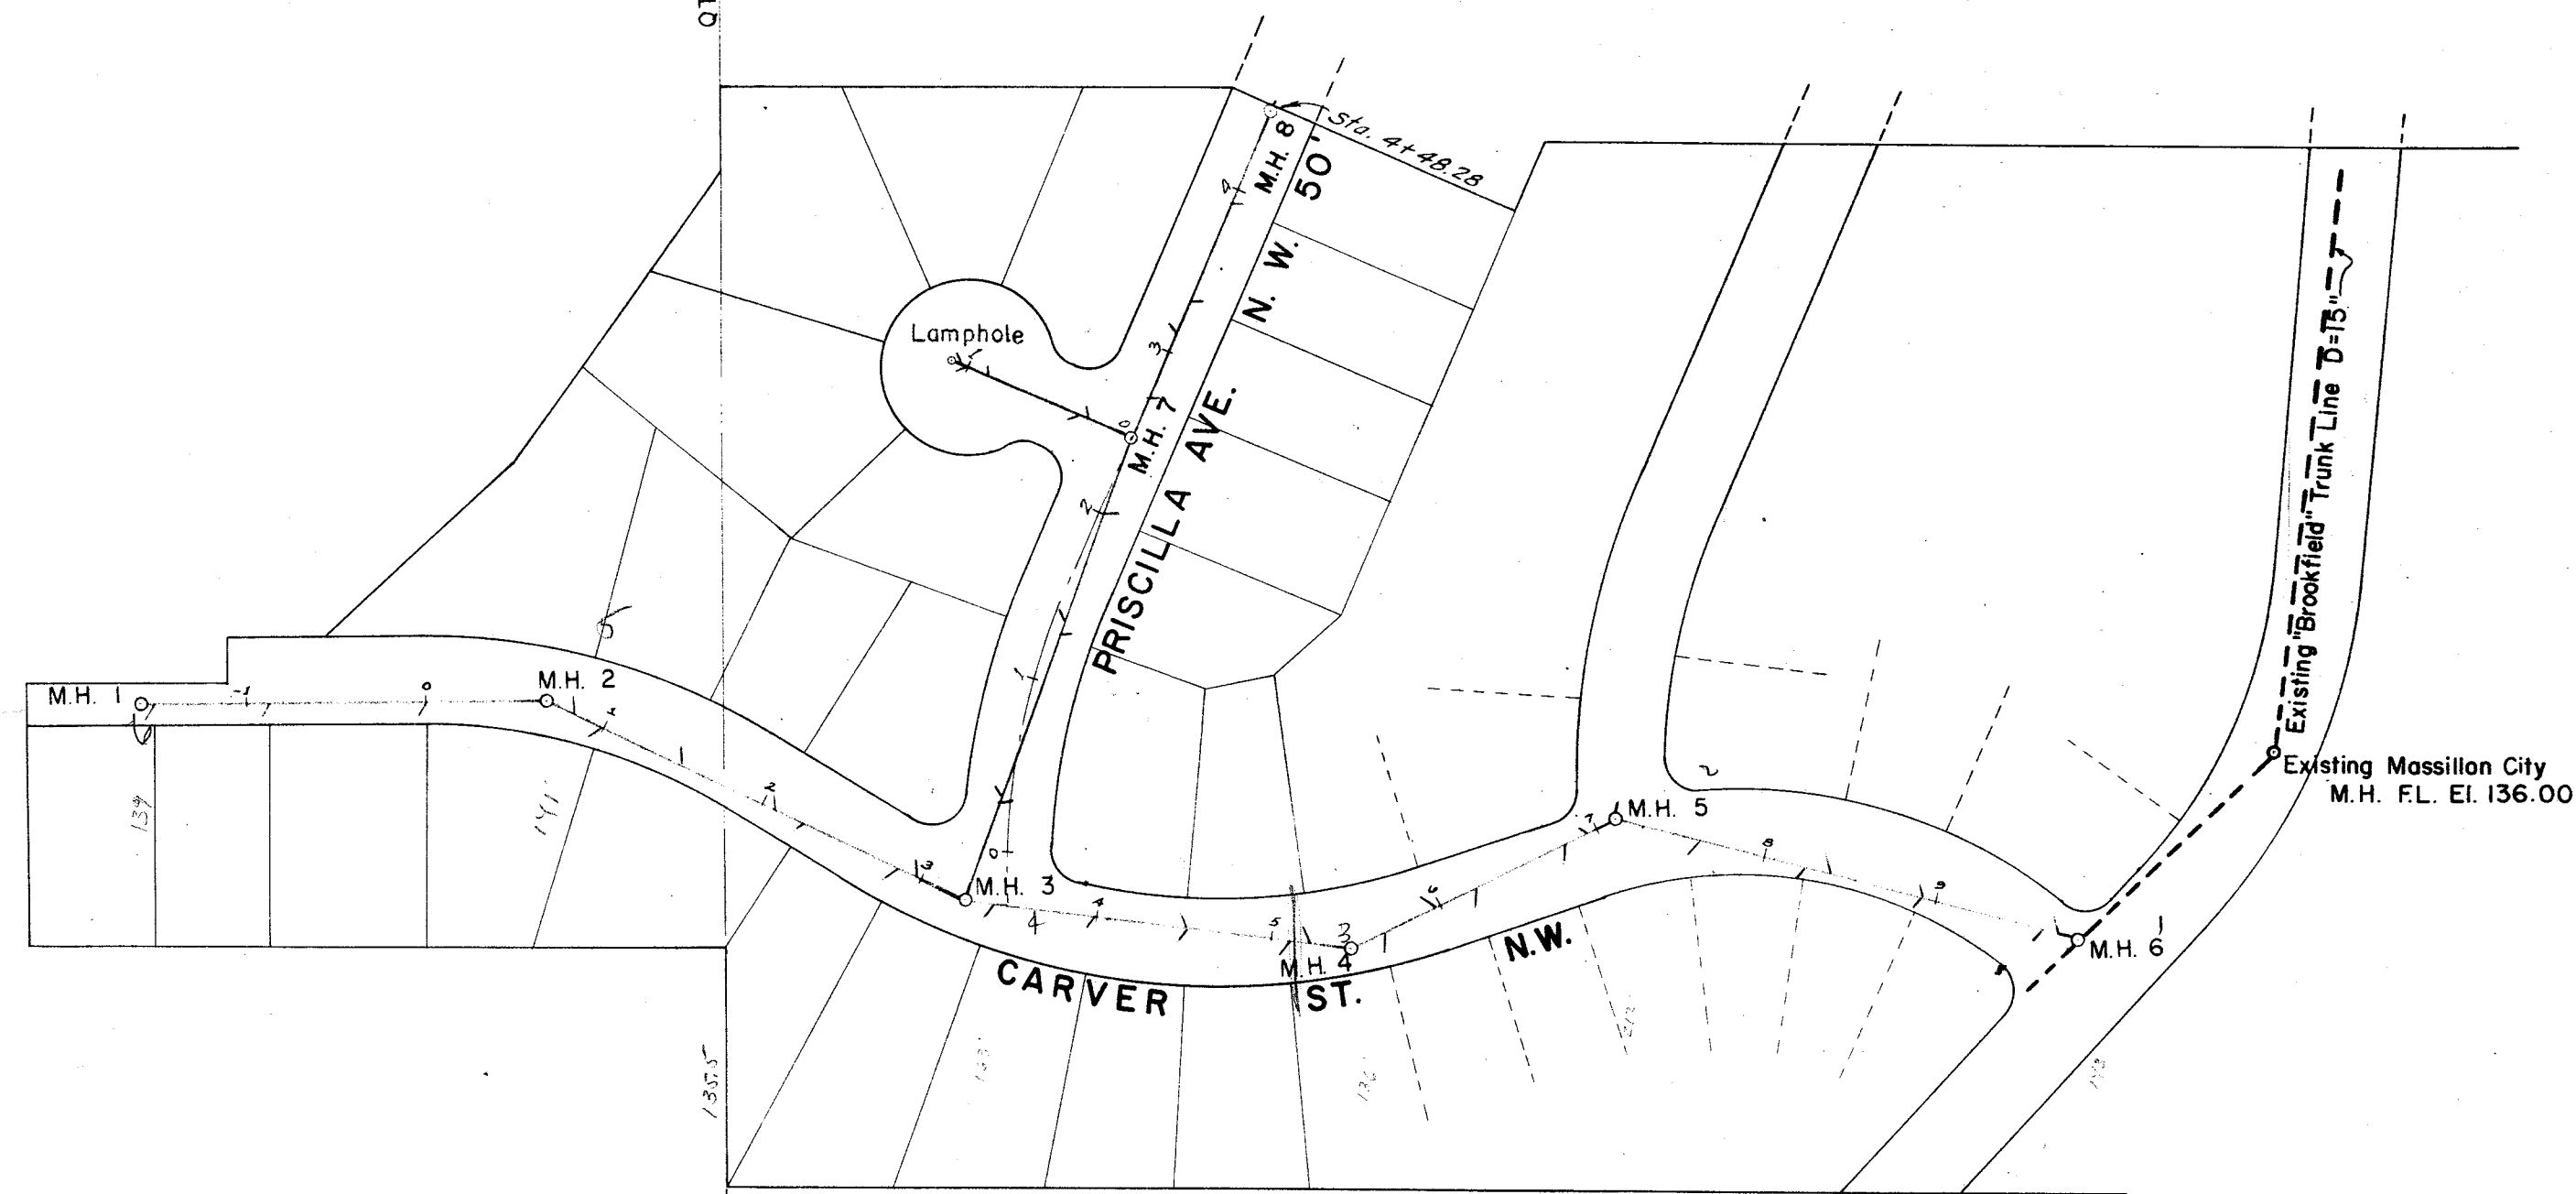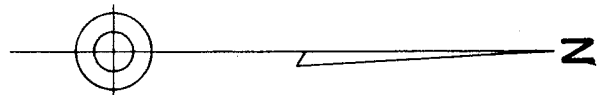

Scale 1" = 100'

PROPOSED SAN. SEWER & GRADE ESTABLISHMENT OF
CARVER ST. N.W. & PRISCILLA AVE. N.W.
MAYFLOWER VILLAGE NO. 4
N.E. & S.E. QTR. SEC. 12, T. 12 (TUSC), RANGE 10
STARK COUNTY, O.

S. & N. CONSTRUCTION CO., INC.

JOS. A. STURRETT & ASSOCIATES - CONSULTANT ENGS.

Scale: As Shown.


April 30, 1958
Drawn by RRF


Approved by _____
MASSILLON CITY ENGINEER DATE

Approved by _____
STARK COUNTY ENGINEER DATE

FINAL	SURVEY	DATE
NO.	BY	
NOTE BOOK	PLOTTED	
AREAS CHECKED	TEMPERATURE	

ORIGINAL	
----------	--	--	

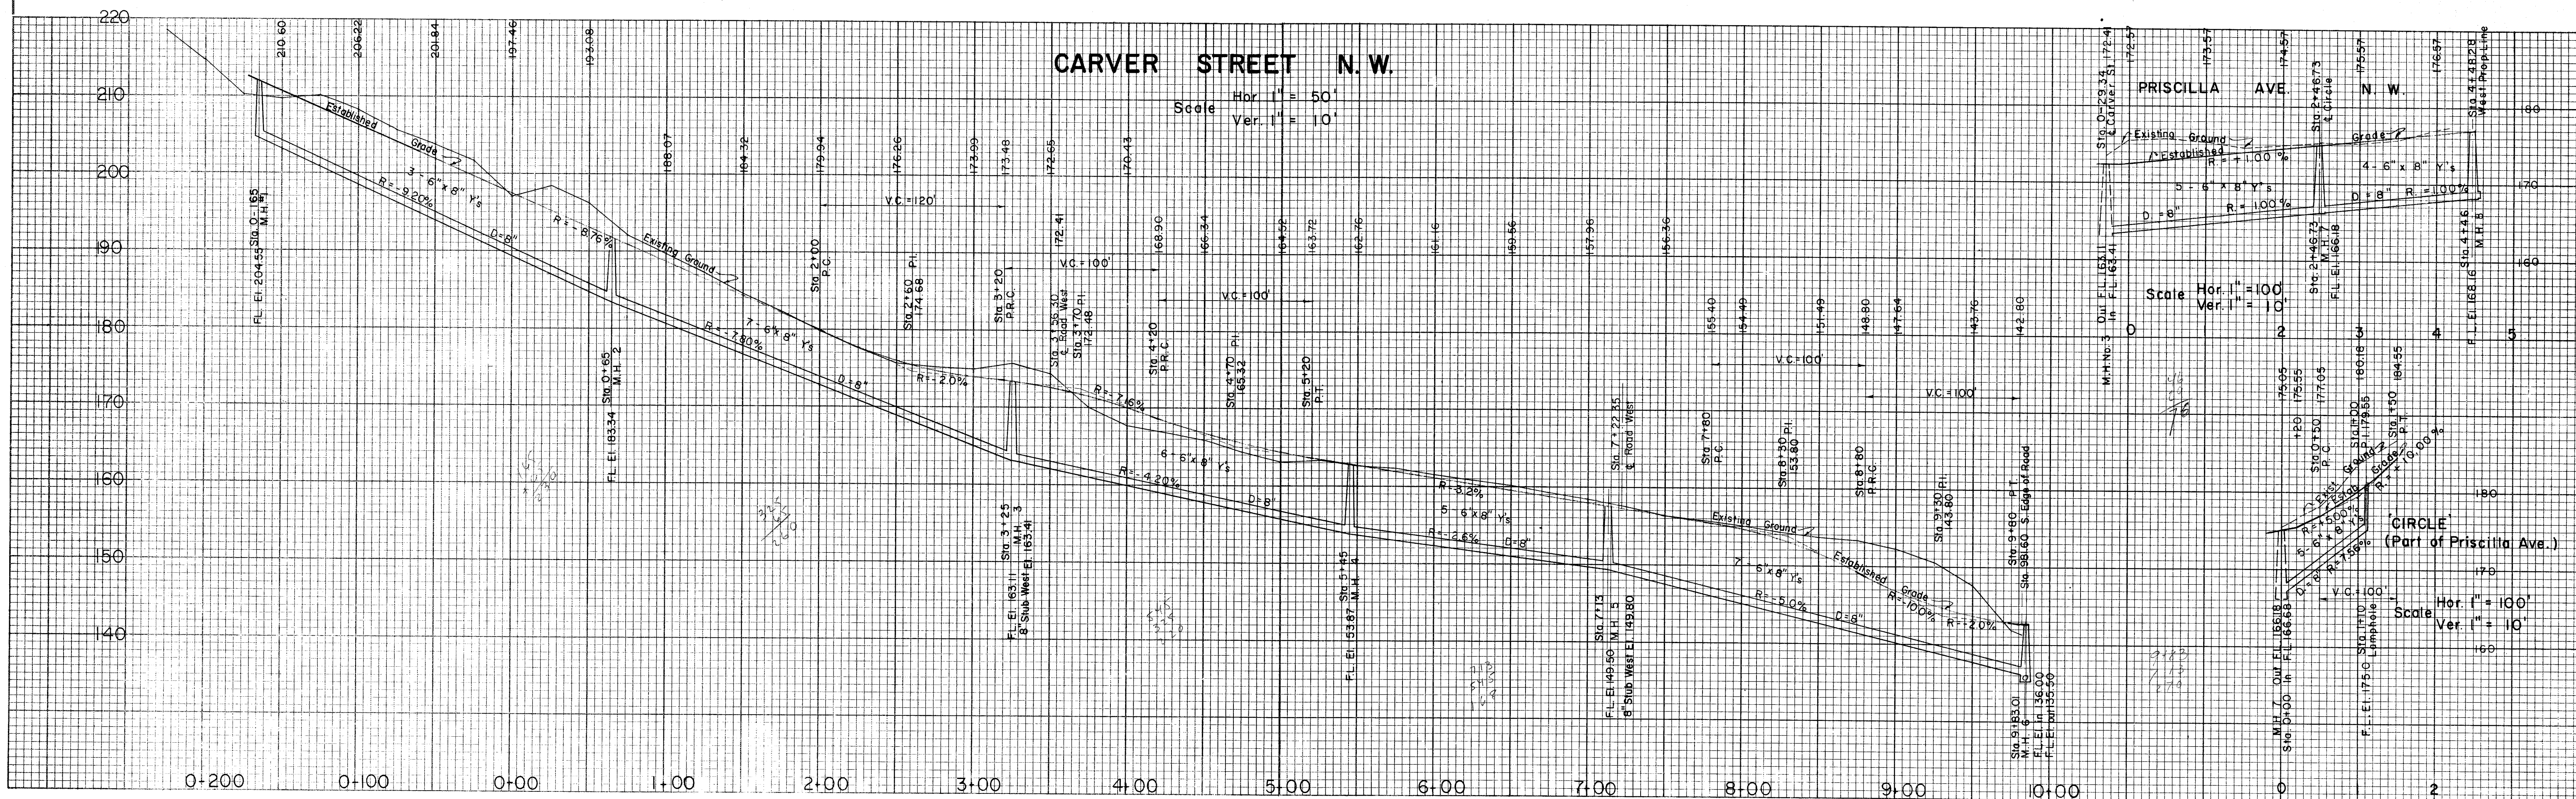

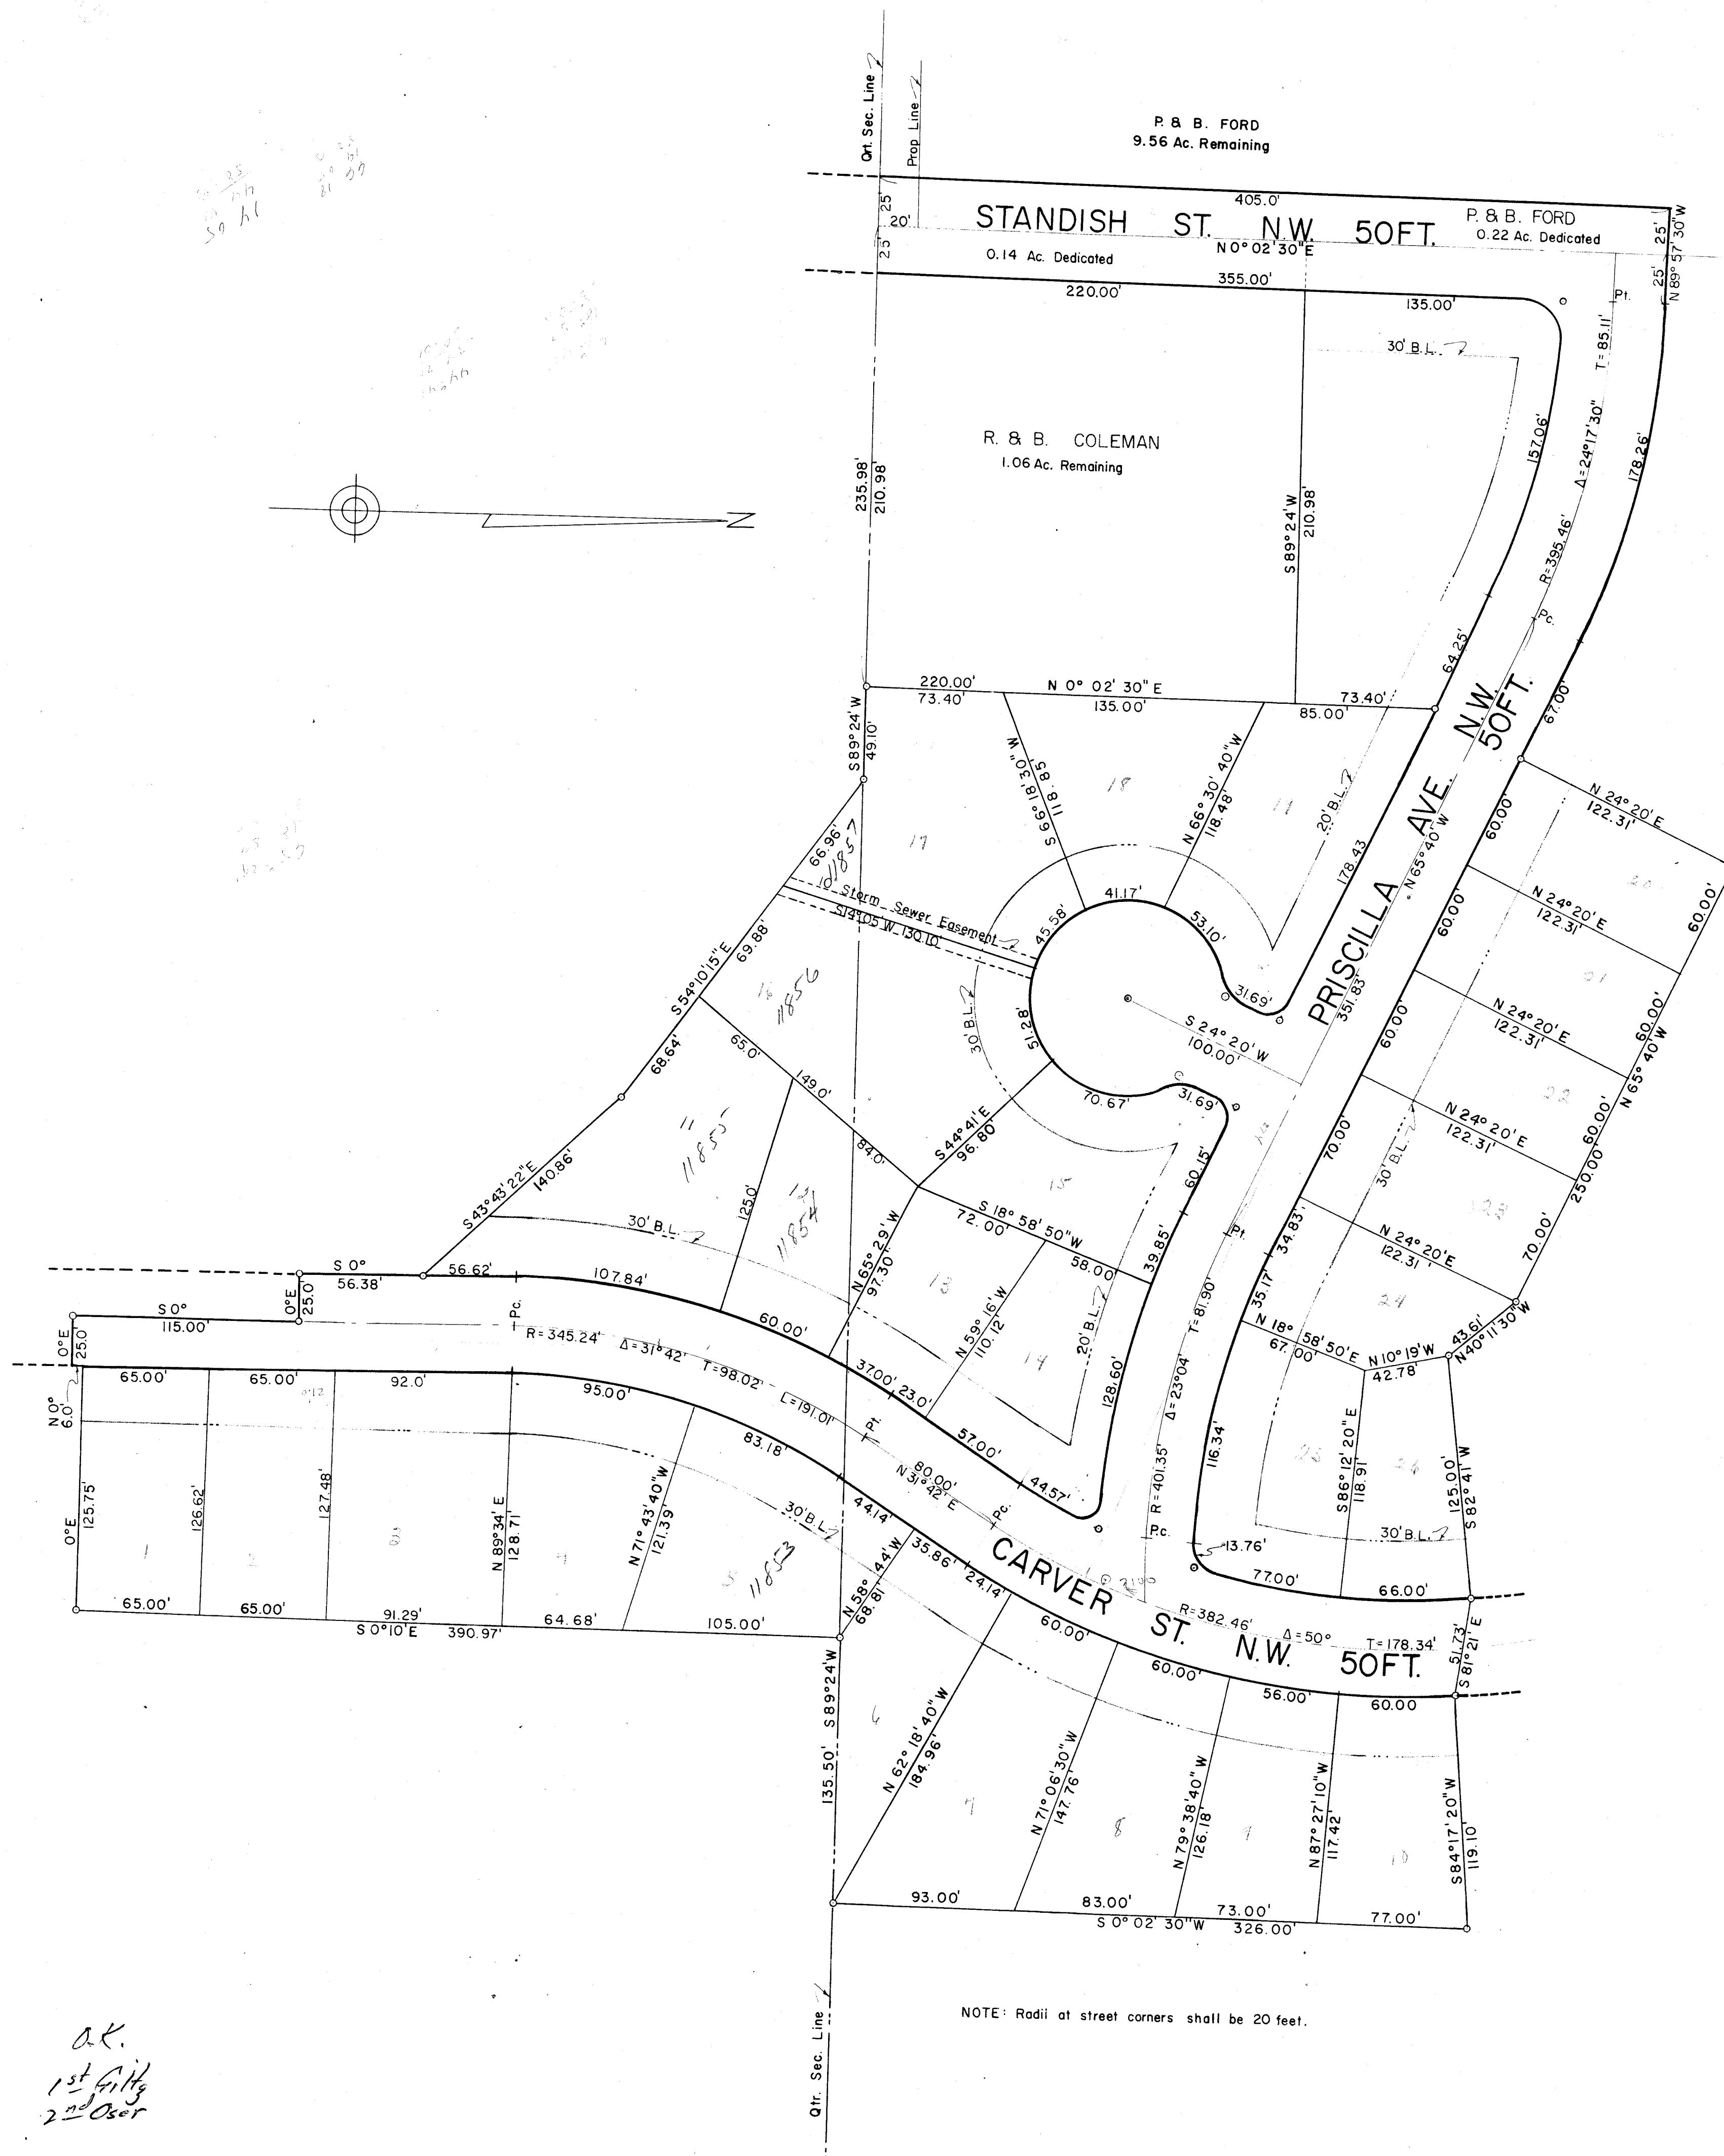

I hereby certify that this is a correct plat of MAYFLOWER VILLAGE NO. 4, being a part of the N.E. and S.E. Quarters of Section 12, Township 12 (Tuscarawas), Range 10, in the County of Stark, State of Ohio, and containing 8.46 acres of land of which 5.98 acres are in lots and 2.48 in streets.

REG. SURVEYOR

Know All Men By These Presents, that P. & B. Ford and R. & B. Coleman, the owners of part of Standish Ave. N.W., hereby acknowledge the making of the same to be their free act and deed, and do hereby dedicate the same shown on this Plat to Public use.

WITNESSES

OWNERS

S. & N. Const. Co., Inc., the Owner of the land designated by lot Numbers shown on this plat, has caused same to be subdivided by survey and does willfully consent to the division and does hereby dedicate any and all interest that the above Owner may have, in Carver St. N.W., Standish St. N.W. and Priscilla Ave. N.W. fifty (50) foot streets, to Public use forever and that the signing of this plat was its free act and deed and was done under authority vested in it by a resolution of the Board of Directors.

WITNESSES

OWNERS

State of Ohio s.s.
County of Summit Before me, a Notary Public in and for said County, personally appeared the the above named persons who acknowledged that they did sign the foregoing instrument and that it was their free act and deed, according to law.
My commission expires 1958

NOTARY PUBLIC

APPROVED BY: The Massillon City Planning Commission 1958

SECRETARY

CHAIRMAN

APPROVED BY: The Massillon City Council 1958

CITY CLERK

COUNCIL PRESIDENT

APPROVED BY: The Massillon City Engineer 1958

MASSILLON CITY ENGINEER

ENTERED FOR TRANSFER this day of 1958

STARK COUNTY AUDITOR

RECEIVED FOR RECORD this day of 1958
RECORDED this day of 1958, in PLAT BOOK PAGE

STARK COUNTY RECORDER

MAYFLOWER VILLAGE ALLOTMENT No. 4

N.E. and S.E. QUARTER SECTION 12, TWP. 12 (TUSCARAWAS)
RANGE 10, STARK COUNTY, OHIO

SCALE: 1"=50'

MAY, 2, 1958

JOS. A. STURRETT & ASSOCIATES
CIVIL ENGR. & SURVEYOR 3185

DRAWN BY	REVISIONS BY	RECORD	FILE No
K.P.			X-251