

CERTIFICATION

I hereby certify this plat to be a correct plat of the subdivision as surveyed by me.

REG. SURVEYOR

Approved by the City Planning Commission at a meeting held 1958.

SECRETARY CHAIRMAN

Accepted by the City Council of Massillon, Ohio, by Ordinance No. passed 1958.

CLERK PRESIDENT

Lot Numbers assigned by the City Engineer.

CITY ENGINEER

ACKNOWLEDGEMENT

We, the undersigned, owners of the land delineated hereon, do hereby acknowledge the signing of same to be our free act and deed, and do hereby dedicate the streets shown hereon to public use forever.

WITNESS OWNER

County of Stark ss
State of Ohio.

Before me, a Notary Public, in and for said county did personally appear who acknowledged the signing of same to be our free act and deed according to law.

In witness whereof, I hereunto set my hand and seal this day of 1958.

NOTARY PUBLIC

My commission expires

Entered for transfer this day of 1958.

COUNTY AUDITOR


Received for Record this day of 1958.
Recorded in Vol. Page this day of 1958.

COUNTY RECORDER

LAKE VILLAGE SUBDIVISION
LOT NUMBERS 960, 961 & 10540, SECTION 5,
PERRY TWP., MASSILLON, STARK, OHIO
H. M. PIPER REG. ENG. & SURVEYOR
JUNE 1958 SCALE 1"=50'

DR. BY R. WAGONER

FILE No. S.D. 306 Acc. No. 2078

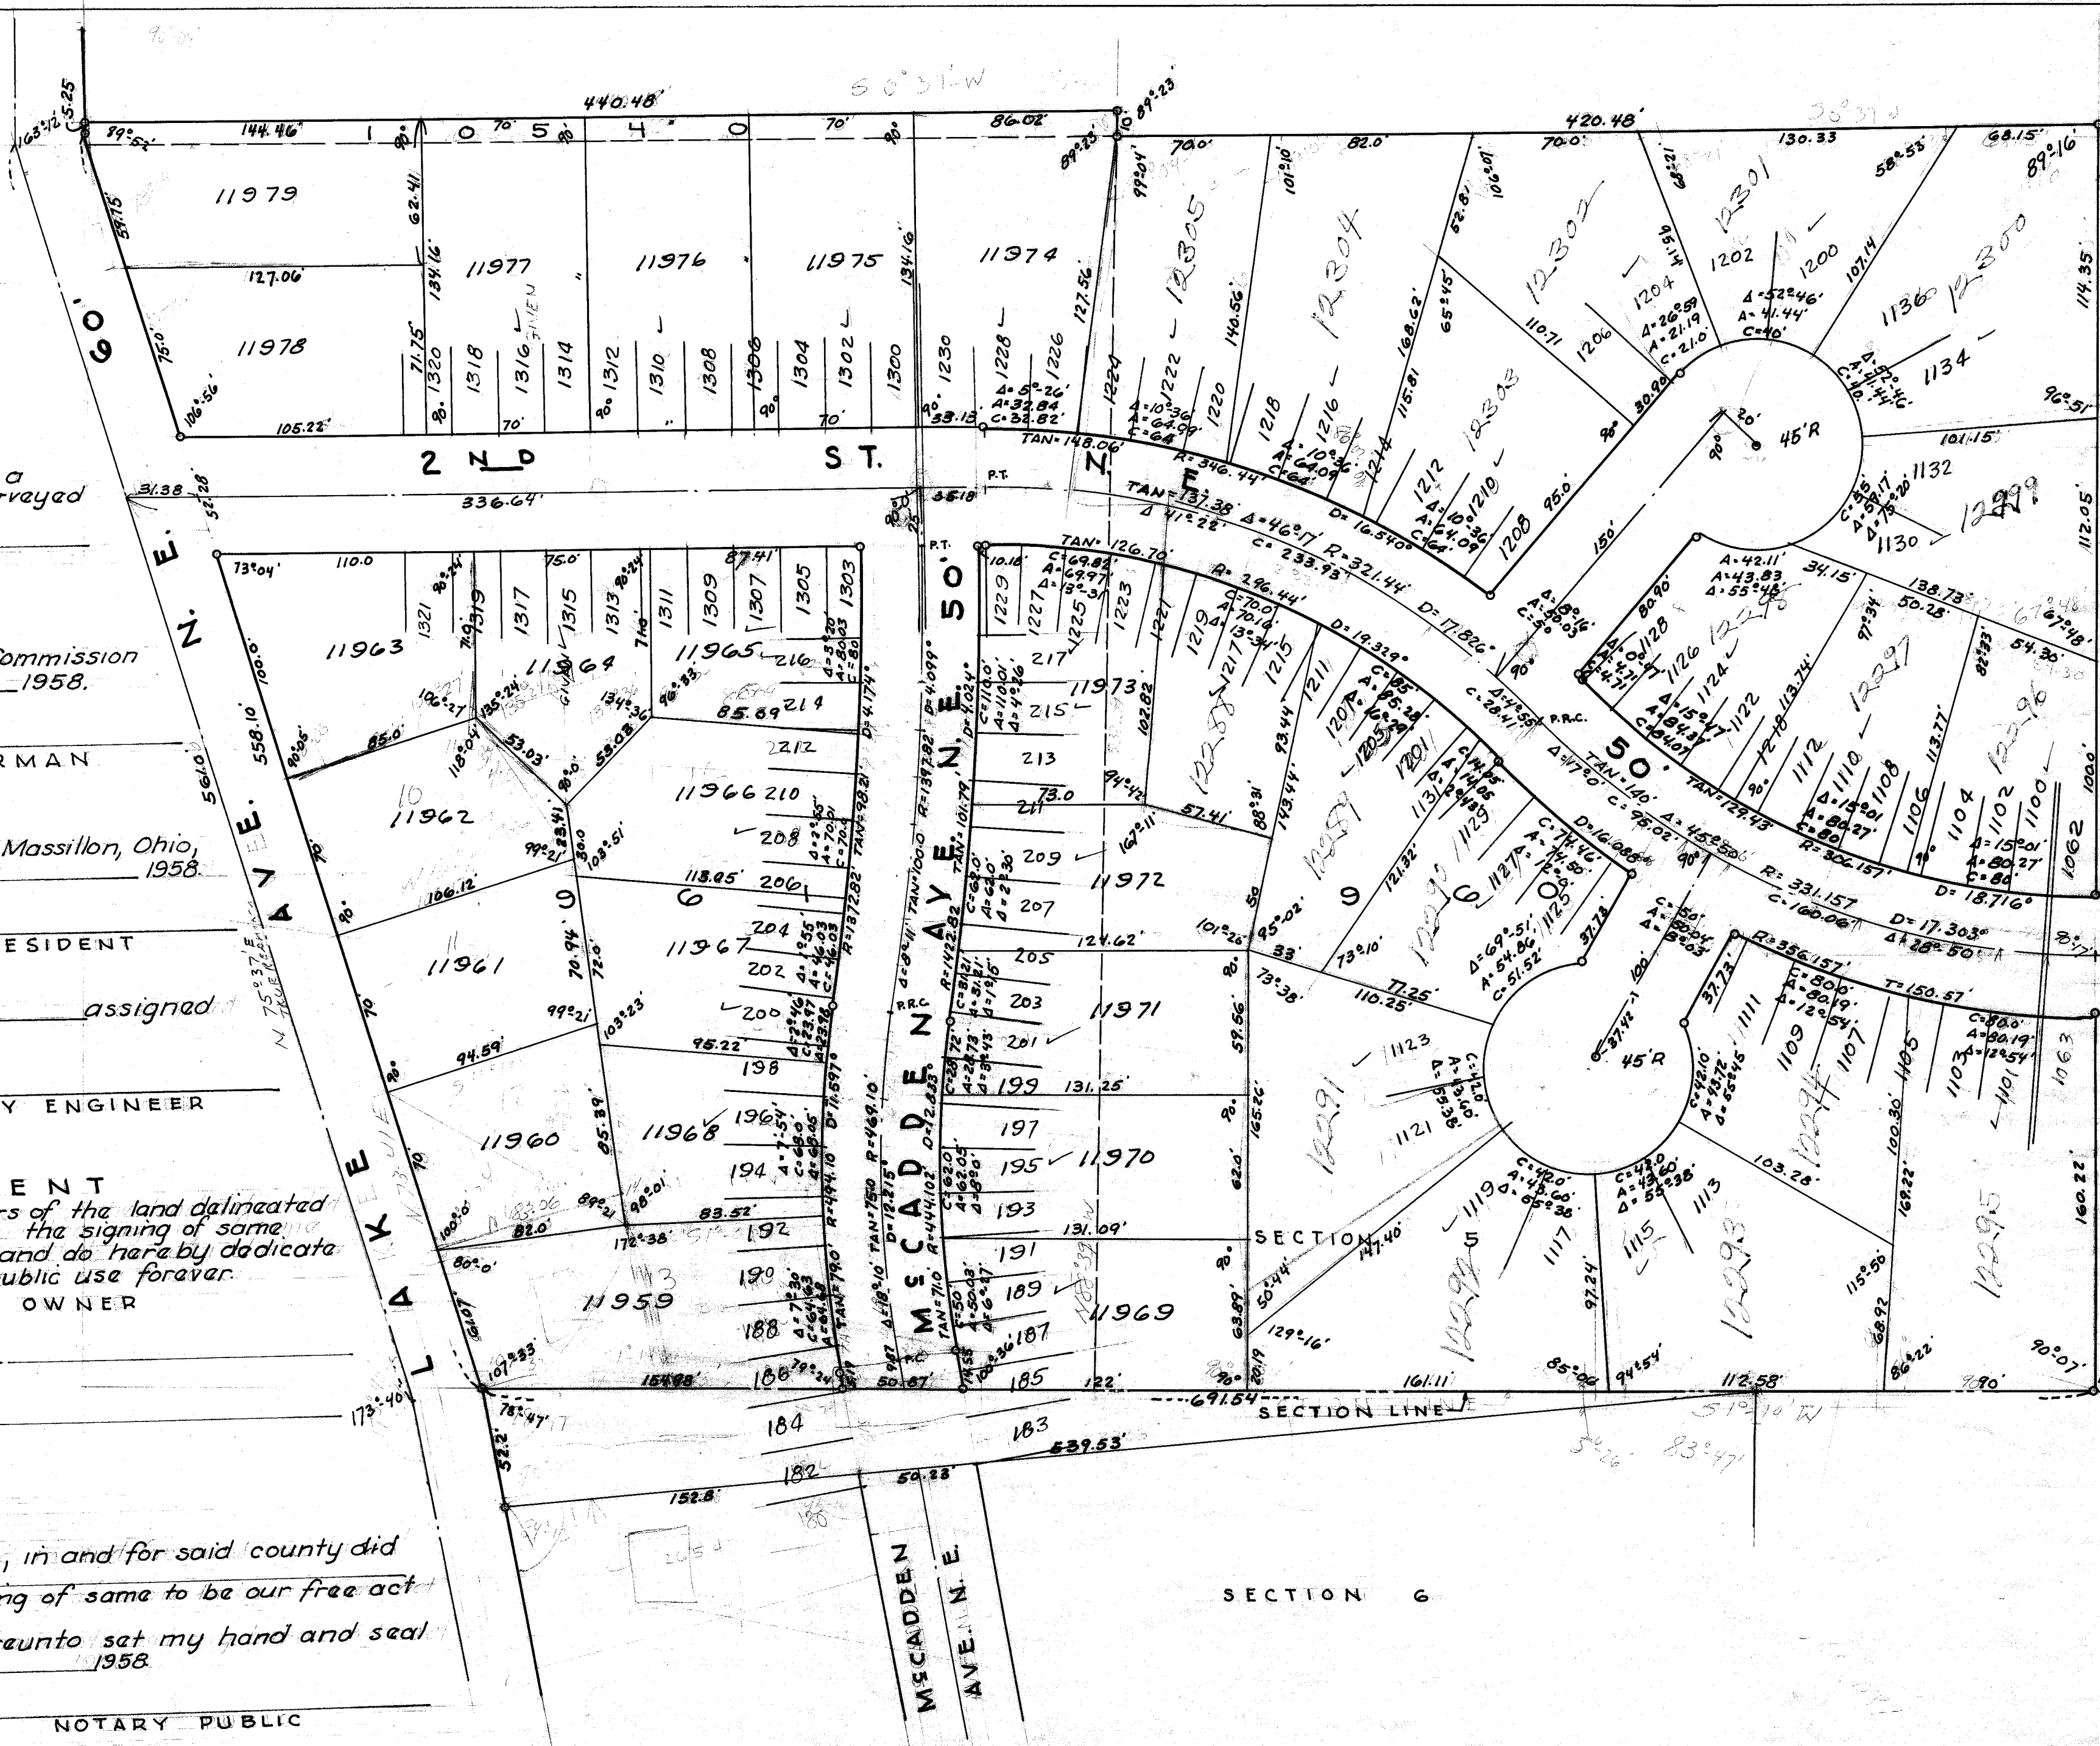

CERTIFICATION

I hereby certify this plat to be a correct plat of the subdivision as surveyed by me.

REG. SURVEYOR

Approved by the City Planning Commission at a meeting held June 2nd 1958.

SECRETARY

CHAIRMAN

Accepted by the City Council of Massillon, Ohio, by Ordinance No. 8-1959 passed April 6 1959.

CLERK

PRESIDENT

Lot Numbers 11959 thru 11979 assigned by the City Engineer.

CITY ENGINEER

ACKNOWLEDGEMENT

We, the undersigned, owners of the land delineated hereon, do hereby acknowledge the signing of same to be our free act and deed, and do hereby dedicate the streets shown hereon to public use forever

WITNESS

OWNER

Florence B. Larson

Scott & Eric Inc.

Richard B. Hardman

Mrs. Mary Deveau

David A. Murdoch

Edith J. Leis

John B. Rippe Patricia A. Rippe

Waldo L. Ferrero Martha Ferrero

County of Stark ss
State of Ohio

Before me, a Notary Public in and for said county did personally appear EDWARD A. DEVEAU HUSBAND & WIFE, JOHN B. RIPPLE AND PATRICIA A. RIPPLE HUSBAND & WIFE, WALDO L. FERRERO and MARTHA FERRERO HUSBAND & WIFE who acknowledged the signing of same to be our free act and deed according to law.

In witness whereof, I hereunto set my hand and seal this 8 day of APRIL 1959

NOTARY PUBLIC

My commission expires SEPT 13 1959

Entered for transfer this 10th day of April 1959

COUNTY AUDITOR


Received for Record this 10 day of April 1959
Recorded in Vol. 33 Page 156 this 10 day of April 1959

COUNTY RECORDER

R.#42

LAKE VILLAGE SUBDIVISION NO. 1
LOT NUMBERS PT. 960, PT. 961 & 10540. SECTION 5,
PERRY TWP., MASSILLON, STARK, OHIO
H. M. PIPER REG. ENG. & SURVEYOR
NOV. 1958 SCALE 1"=50'
DR. BY R. WAGONER

FILE NO. S.D. 306 ACC. NO. 2078

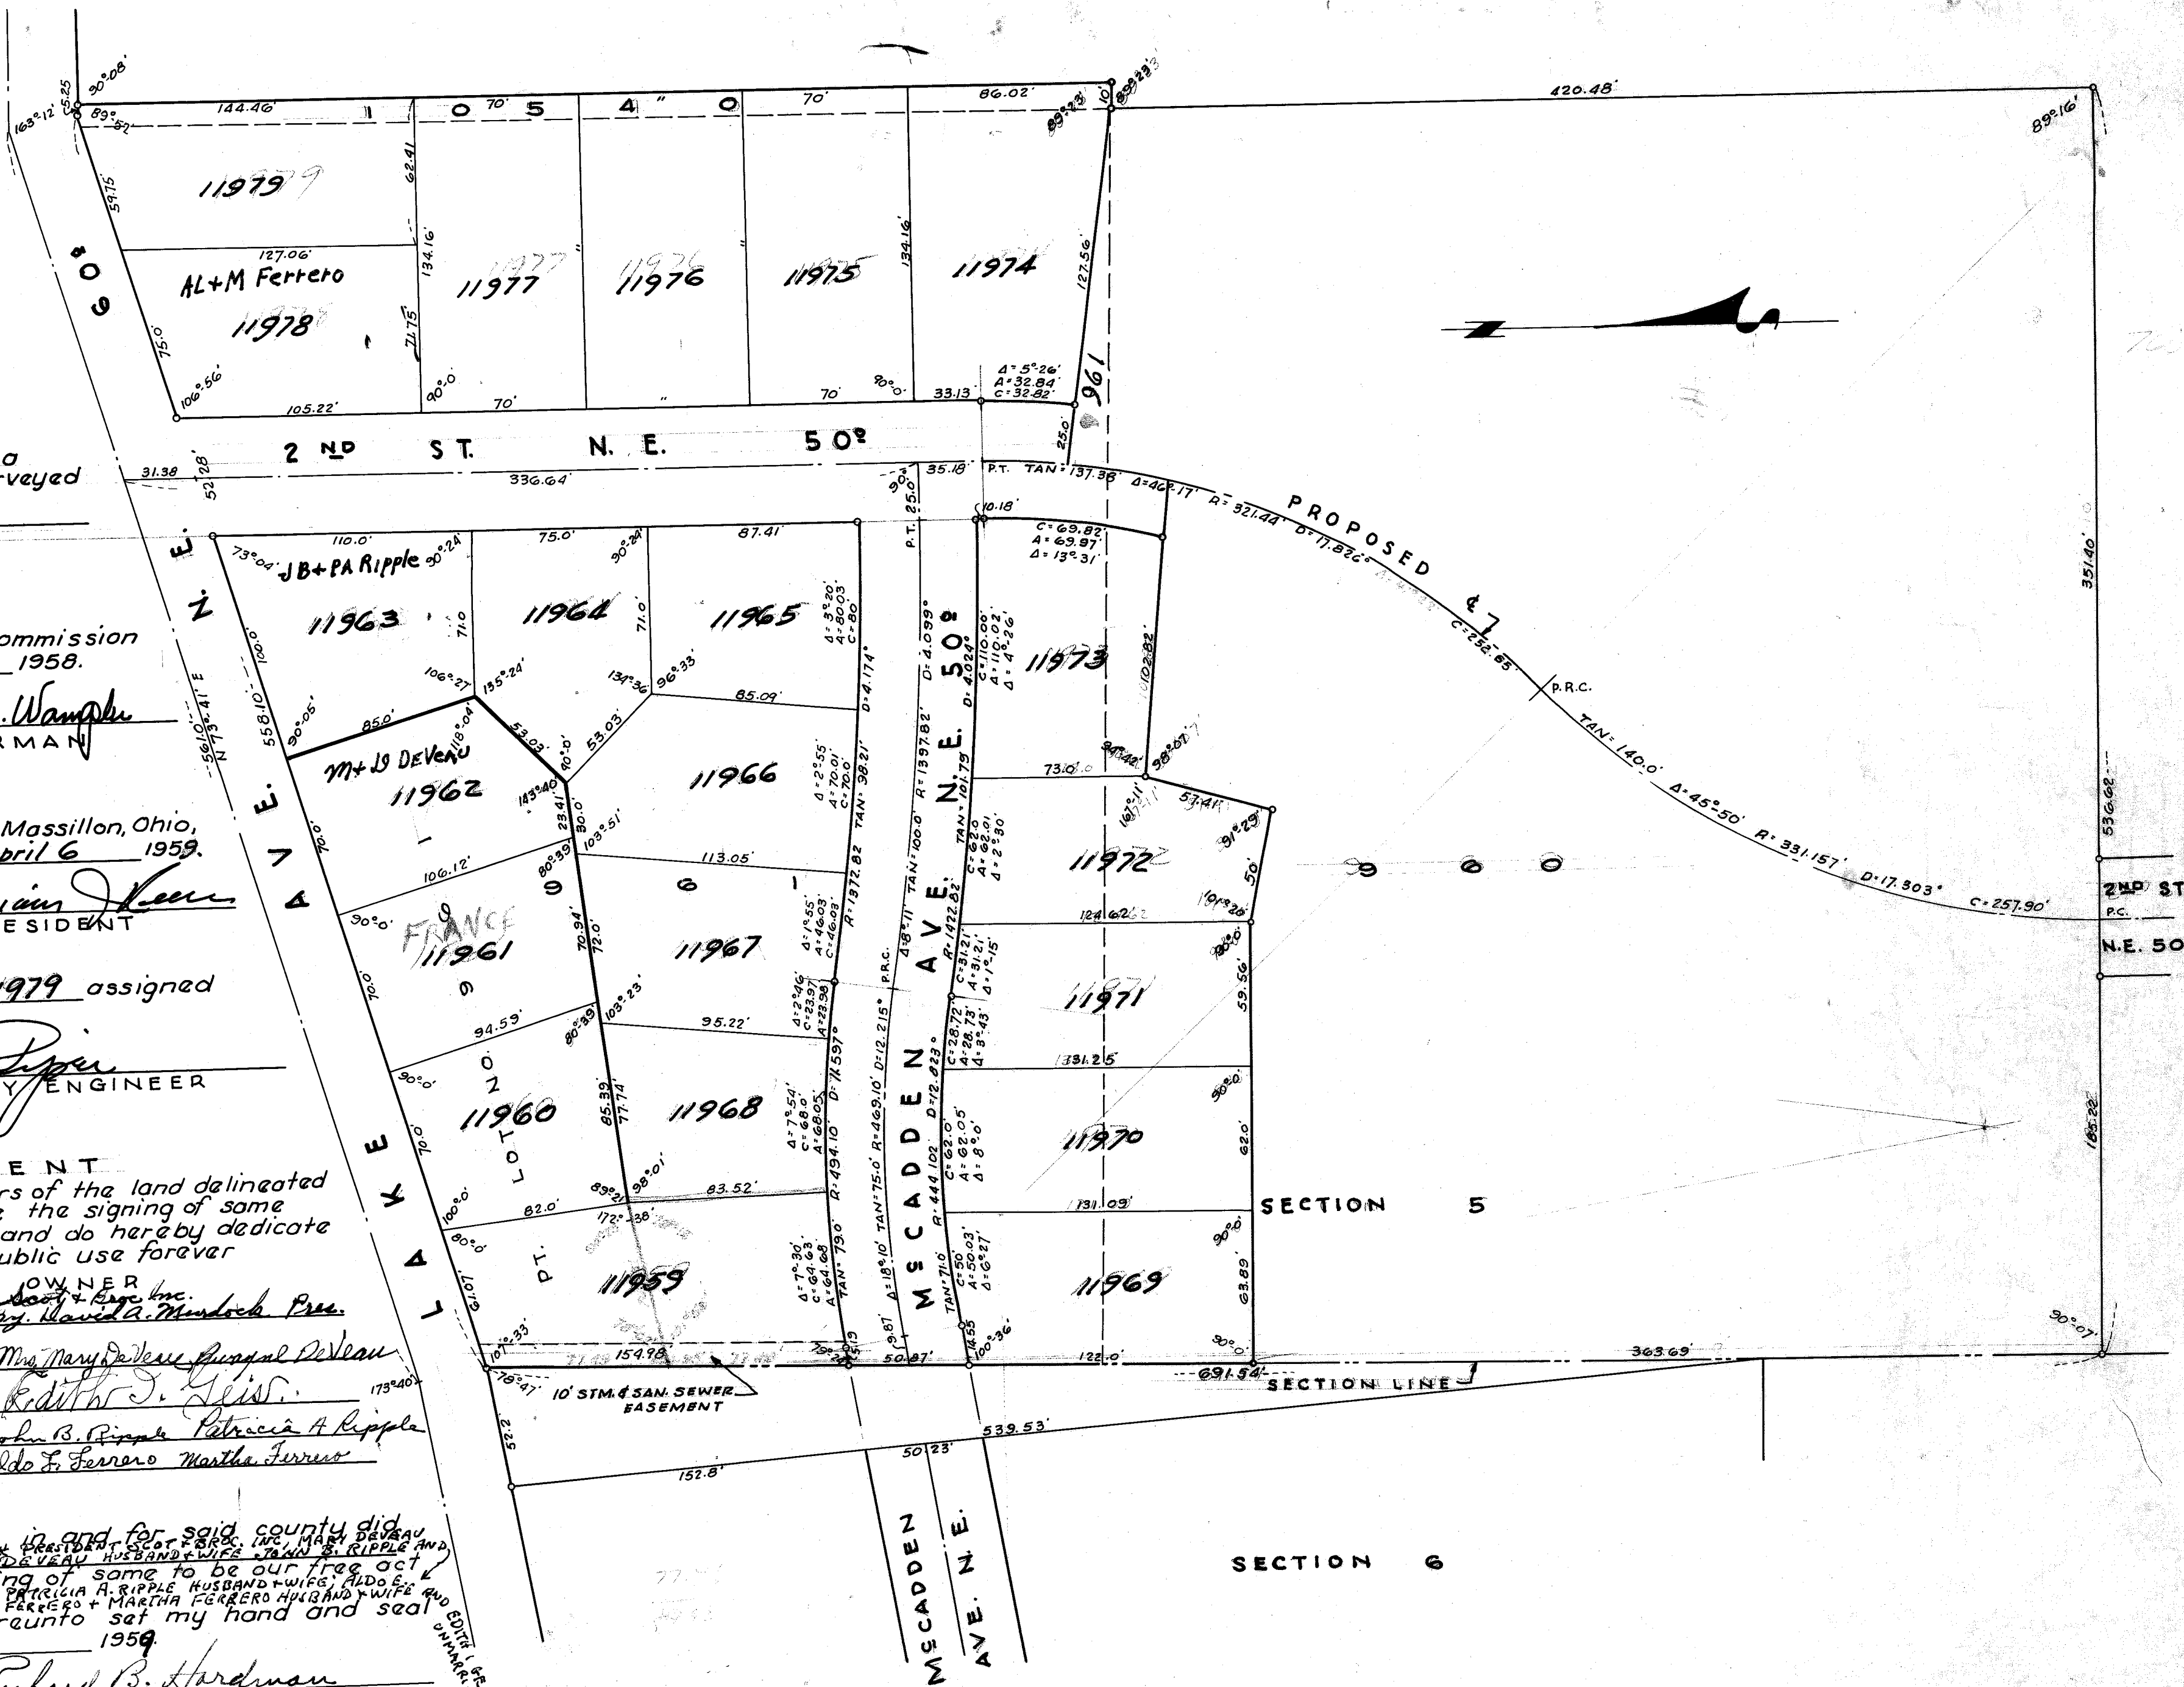




LAKE VILLAGE SUBDIVISION NO.1

LAKE VILLAGE SUBDIVISION NO.1

THIS PLAT AND LOT LOCATIONS WERE ACCOMPLISHED WITH THE COOPERATION OF THE CITY OF MASSILLION, ENGINEERING DEPT. THEIR SURVEYORS FIELD NOTES SHOWED ERRORS EXIST ON THE SOUTHERN RIGHT OF WAY OF LAKE AVENUE AS MONUMENTED AND THEIR ERRORS WERE CONTINUED TO THE NORTH RIGHT OF WAY OF McCADDEN AVE. FOR COMMON LOTS. THE SOUTHERN RIGHT OF WAY OF McCADDEN AVE. AS PREVIOUSLY MONUMENTED AND CONTINUED BY THIS PLAT, THOUGHT TO BE ORIGINAL LOCATION OF McCADDEN AVENUE.

CERTIFICATION

I HEREBY CERTIFY THAT THIS PLAT REFLECTS THE RESULTS OF A FIELD SURVEY PERFORMED UNDER MY DIRECTION IN JUNE OF 1990, THAT THIS PLAT IS A CORRECT REPRESENTATION OF THE BOUNDARIES ESTABLISHED BY THIS SURVEY SUBJECT TO ALL EASEMENTS OF RECORD.

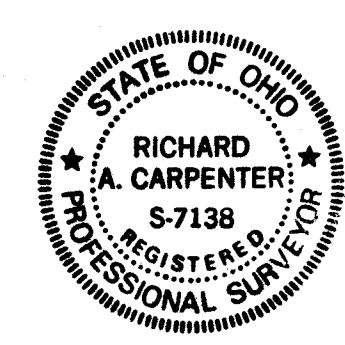


ACCURATE TECHNOLOGIES

Richard A. Carpenter

RICHARD A. CARPENTER DATE
OHIO REGISTER SURVEYOR NO. 7138

REFERENCES:
VACATION PLAT VOL. 126 PG. 72 AND PLAT BOOK 25 PG. 38
LAKE VILLAGE SUBDIVISION NO. 1 VOL. 34 PG. 120
LAKE VILLAGE SUBDIVISION NO. 2 VOL. 33 PG. 156

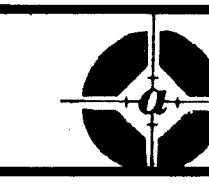

Accurate Planning Inc. DBA
ACCURATE TECHNOLOGIES

PROPERTY OF SURVEY, GLICK
STATE OF OHIO, STARK CO.
CITY MASSILLION LOT NO.
2655, 2658, 2660, 2662, 2664, 2666, 2679
10794, 10795, 10796, 10797, 10798, 10799
10800, 10801, 10802, 10803, 10804

L. COURTNEY 10-15-90 1"=30'
SURVEYED OCT. 1990