


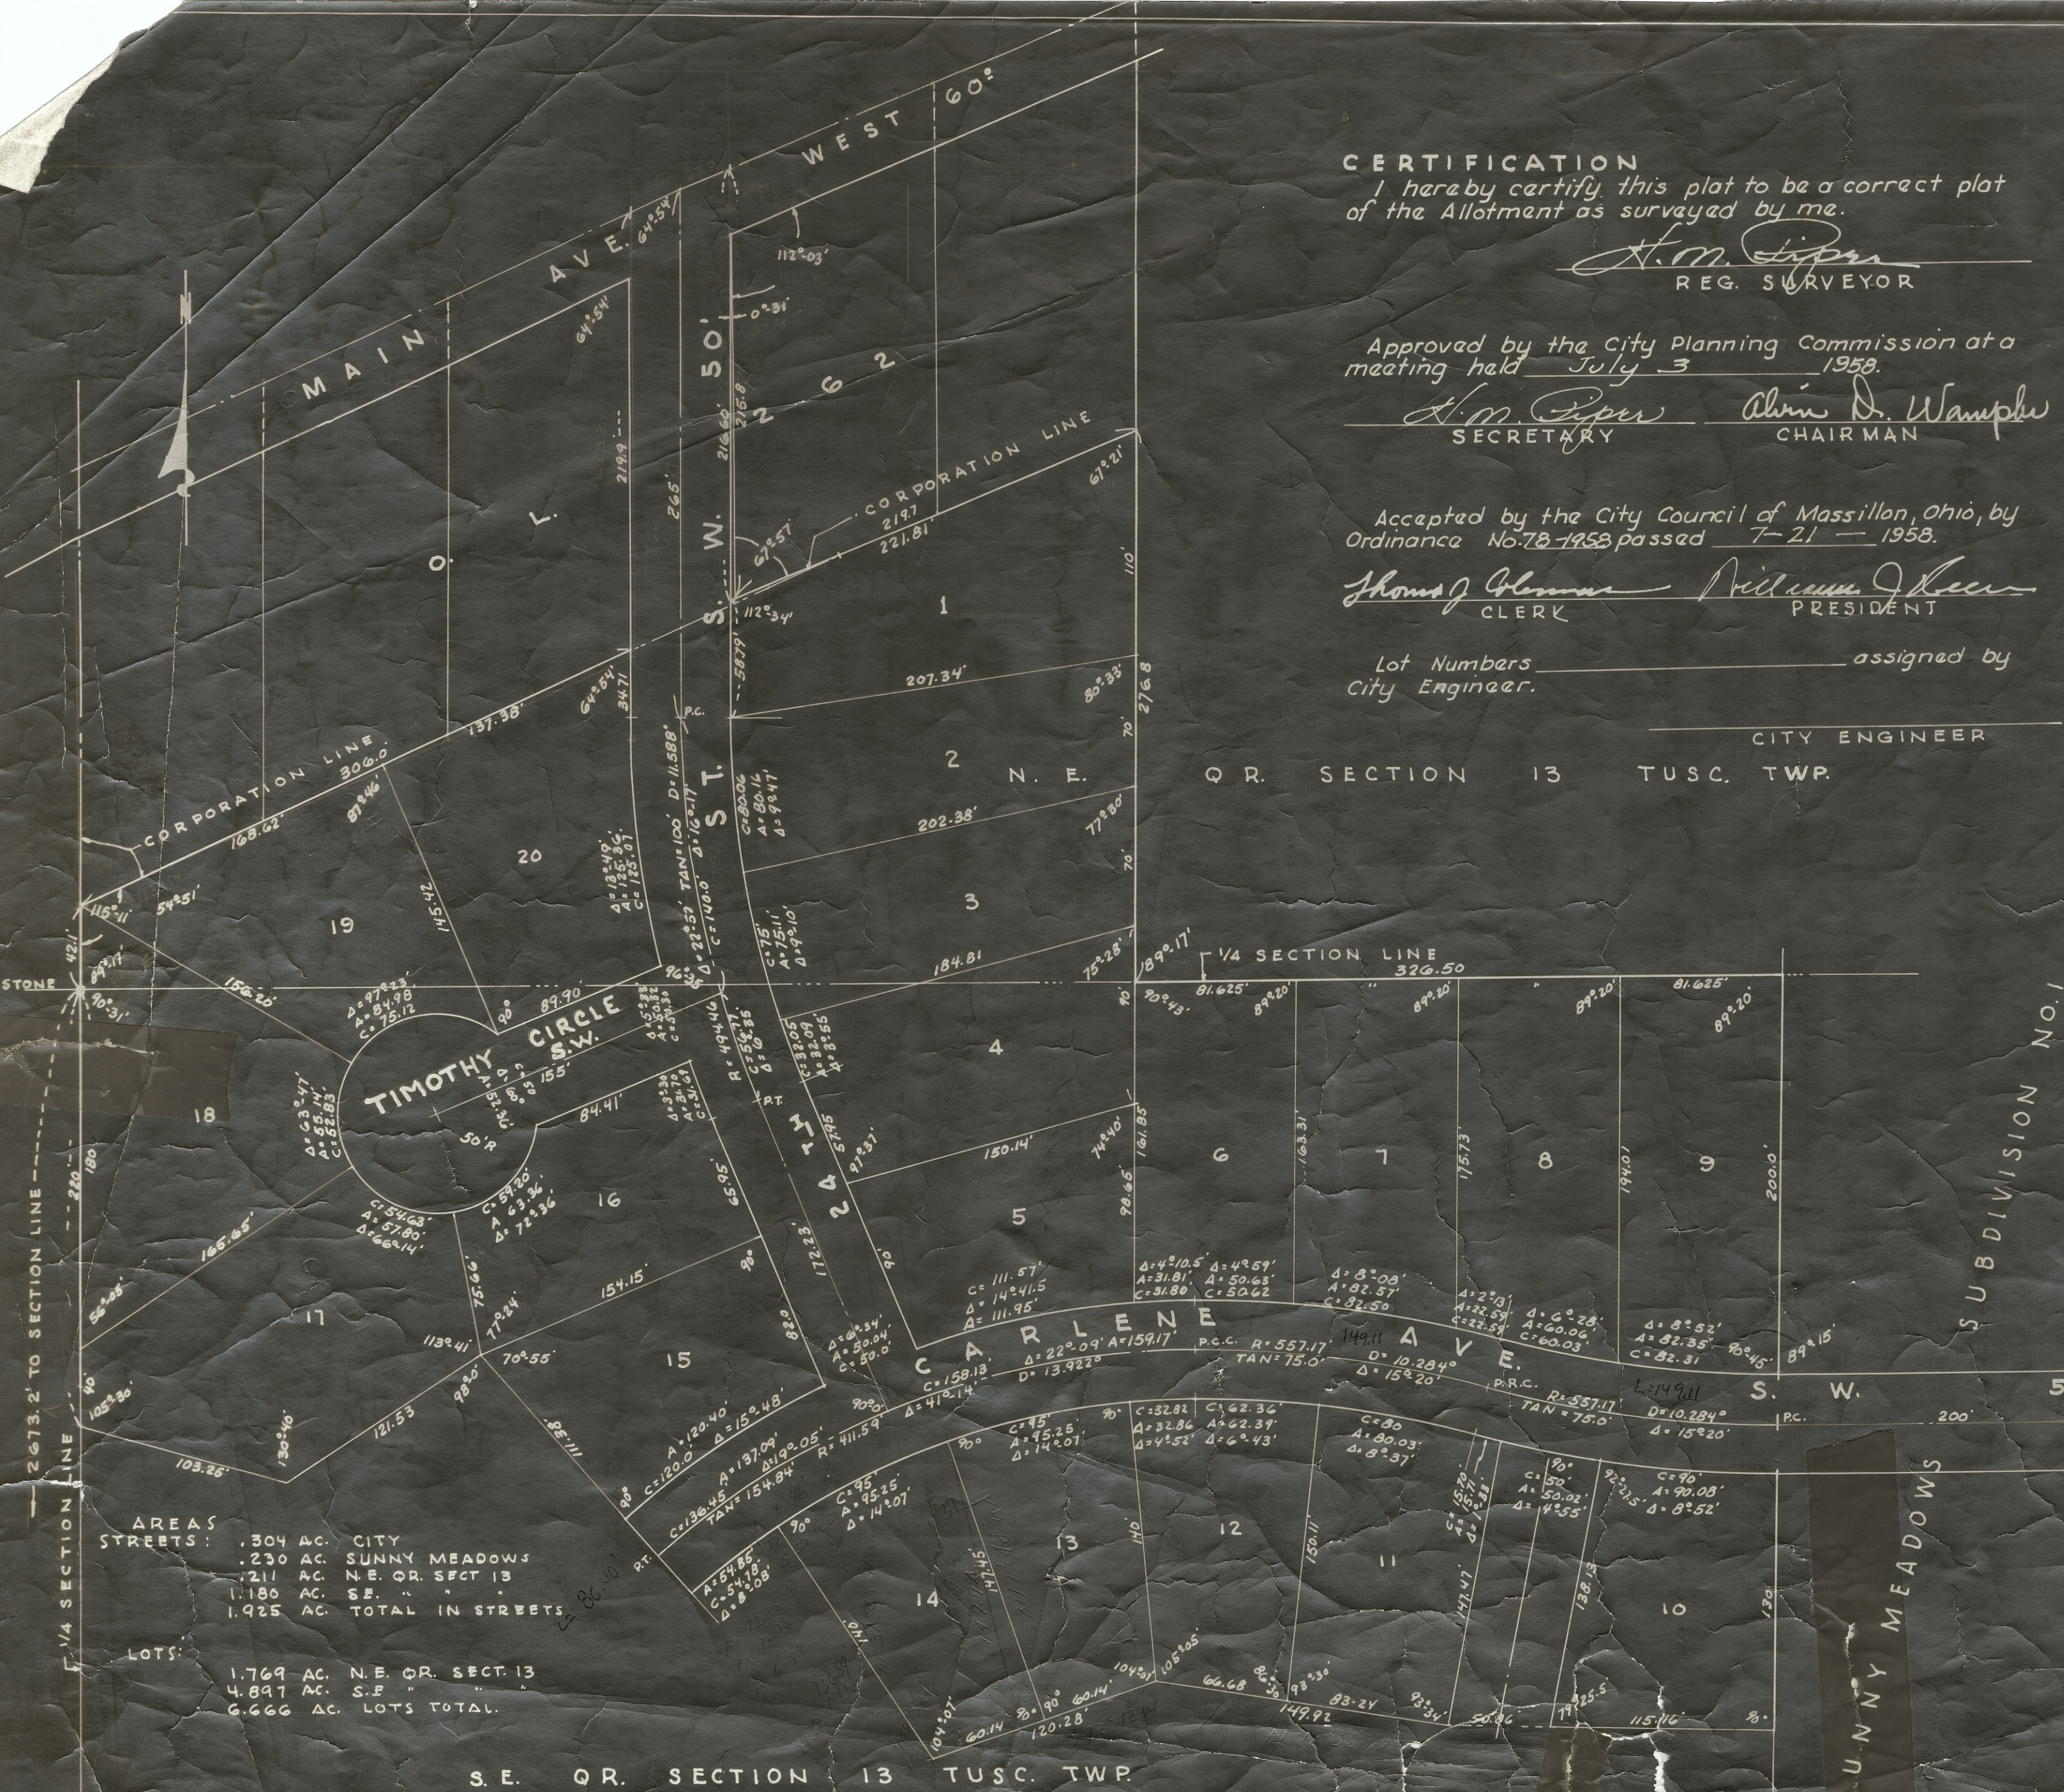

CERTIFICATION

I hereby certify this plot to be a correct plot of the Allotment as surveyed by me.

H.M. Piper
REG. SURVEYOR

Approved by the City Planning Commission at a meeting held July 3 1958.

H.M. Piper
SECRETARY

Alvin D. Wampler
CHAIRMAN

Accepted by the City Council of Massillon, Ohio, by Ordinance No. 78-1458 passed 7-21-1958.

Thomas J. Blum
CLERK

William J. Keen
PRESIDENT

Lot Numbers assigned by City Engineer.

CITY ENGINEER

Q. R. SECTION 13 TUSC. TWP.

ACKNOWLEDGEMENT

We, the undersigned, owners of the land delineated hereon, do hereby acknowledge the signing of same to be our free act and deed and do hereby dedicate the streets shown hereon to public use forever.

WITNESS OWNER

Marvin M. Eckard *Robert D. Oberlin*
Alice M. Oberlin

County of Stark ss:
State of Ohio

Before me, a Notary Public, in and for said County did personally appear ROBERT D. OBERLIN who acknowledged the signing of same to be our free act and deed according to law.

In witness whereof, I hereunto set my hand and seal this 23rd day of SEPTEMBER 1958.

Thomas J. Blum
NOTARY PUBLIC

My commission expires 4-12-60

Approved by the Stark County Board of Health this 13th day of August 1958.

P. H. Harris, M.D.
DIRECTOR

Approved and recommended for acceptance by the Stark County Engineer this 24th day of Sep. 1958.

Wade Shidler
STARK COUNTY ENGINEER

Approved and accepted by the Board of Stark County Commissioners at a meeting held this 24th day of September 1958.

Glenn C. Spencer
COMMISSIONERS

Entered for transfer this 27th day of Sept 1958.

Bob G. ...
COUNTY AUDITOR

Received for Record this 2nd day of October 1958.
Recorded in Vol. 32, Page 93 this 2 day of October 1958.

Kenneth E. Motta
COUNTY RECORDER
B-79

WOODCREST ALLOTMENT NO. 1

PT. S.E. & N.E. QRS SECTION 13 TUSCARAWAS TWP & O.L. 262 MASSILLON, STARK, OHIO

H. M. PIPER - REG. ENG. & SURVEYOR
JUNE 1958

SCALE 1" = 60'

DRAWN BY R. WAGONER

FILE NO. SD 307 ACC NO. 2080