


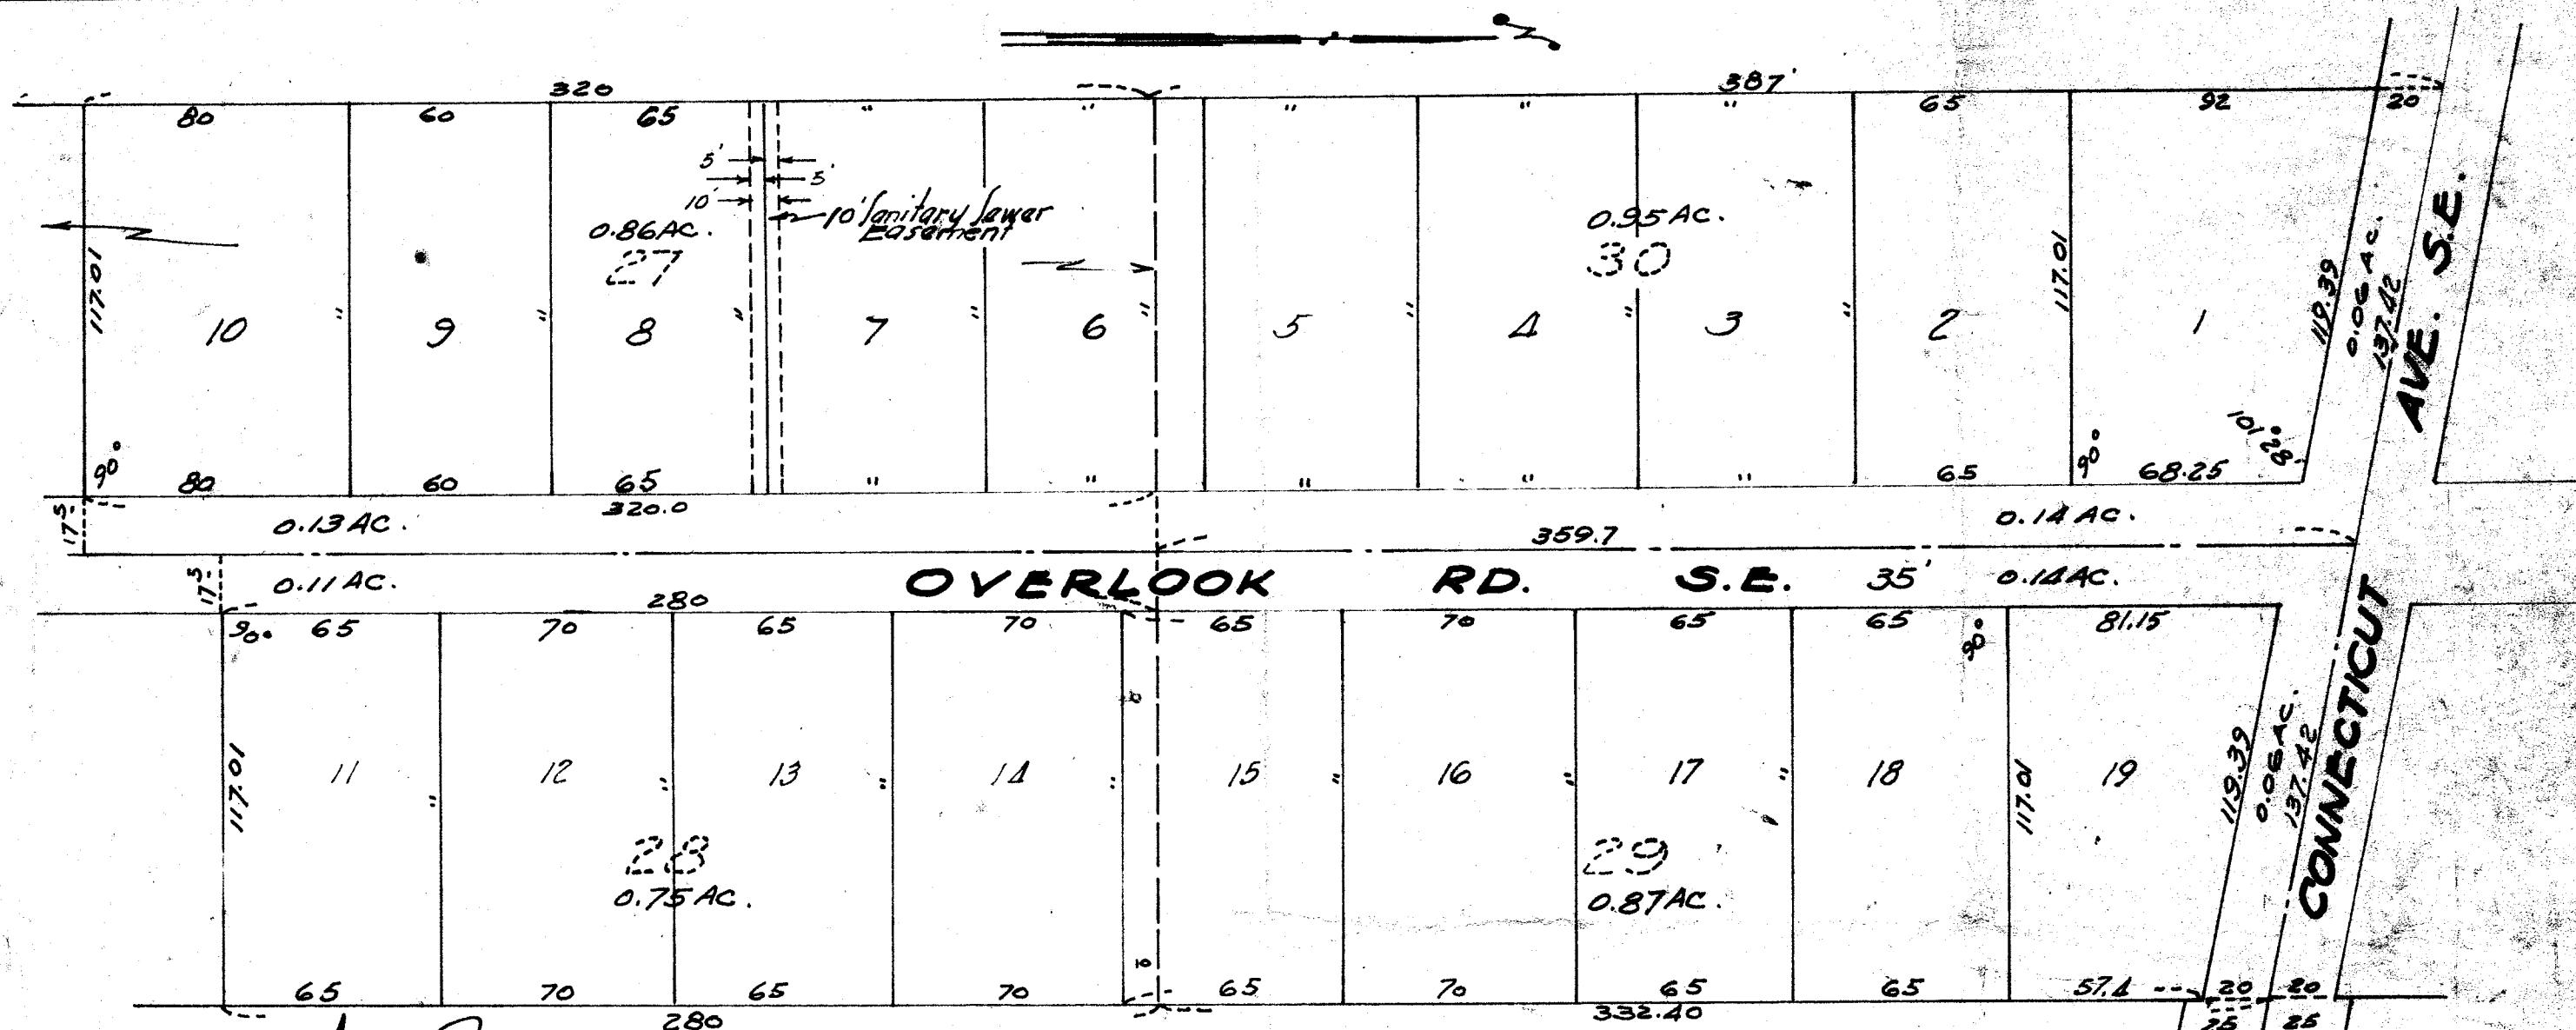

Entered for Transfer this 16 day of July 1958.
Keneth S. Smith
 COUNTY AUDITOR

Received for record this 17 day of July 1958.
 Recorded in Vol. 33 Page 11 this 17 day of July 1958
Keneth S. Smith
 COUNTY RECORDER

JOHNSON ALLOTMENT REPLAT OF LOT NOS. 28, 29, 30 & PT. 27 KOLP-LANGENBACH ALLOTMENT (P.R. 14-P96 & 97) S.W. Q.R. SECTION 10-PERRY TWP. FOR CLETUS JOHNSON

CERTIFICATION:
 I hereby certify the above to be a correct replat of Lot Nos 28, 29, 30 & Pt. 27 as surveyed by me in June, 1958.
A. M. Lipp
 SURVEYOR

ACKNOWLEDGEMENT:
 KNOW ALL MEN BY THESE PRESENTS: That the undersigned, Owners of the land delineated on the above PLAT, do hereby acknowledge the making of this plat to be free act and deed according to law.
 WITNESS Keneth S. Smith OWNER Cletus Johnson

STATE OF OHIO S.S.
 COUNTY OF STARK
 Before me, a NOTARY PUBLIC in and for said COUNTY, did personally appear Keneth S. Smith who acknowledged Cletus Johnson did sign the foregoing instrument, the same being free act and deed according to law.

In testimony whereof, I hereunto set my hand and seal this 16 day of July 1958.
Alvin D. Wampler NOTARY PUBLIC
 My Commission expires 7-3 1958
 Approved by the Massillon City Planning Commission at a meeting held 7-3 1958
A. M. Lipp SECRETARY
 Approved by the Stark County Board of Health this 14 day of July 1958.
P. L. Harris, M.D. COUNTY HEALTH COMMISSIONER
 Approved for Acceptance by the County Engineer this 14 day of July 1958.
Wade Shidke COUNTY ENGINEER
 Accepted by the Commissioners of Stark County by Res. No. 14 passed this 14 day of July 1958.
Alvin D. Wampler COMMISSIONERS Keneth S. Smith