

I hereby certify that this is a correct plat of Mayflower Village No. 5, being a part of the N.E. Quarter of Section 12, Township 12 (Tuscarawas), Range 10, in the County of Stark, State of Ohio, and containing 8.47 acres of land of which 6.34 acres are in lots and 2.13 in streets.

Richard J. Faulstich
Reg. Surveyor 4301

Know All Men By These Presents, that P. & B. Ford, owners of part of Standish St. N.W., hereby acknowledge the making of the same to be their free act and deed, and do hereby dedicate the same shown on this plat to Public use.

Shirley M. Smith
Betty M. Ford
Witnesses

Paul D. Ford
Betty M. Ford
Owners

N. & S. BUILDERS, INC. the owner of land designated by the lot nos. shown on this plat, has caused the same to be subdivided by survey and does willfully consent to the division and does hereby dedicate any and all interest that the above Owner may have in Standish St. N.W., Carver St. N.W., Mayflower Ave. N.W. and Winslow Ave. N.W., fifty (50) foot streets, to Public use and that the signing of this plat was its free act and deed and was done under the authority vested in it by a resolution of the Board of Directors.

Shirley M. Smith
H. F. Johnson, Under Sec.
Witnesses

N. & S. BUILDERS, INC.
Richard J. Faulstich, Pres.
Paul D. Ford, Secy-Treas.
Board of Directors

State of Ohio ss. Before me, a Notary Public in and for said county, personally appeared the above named persons who acknowledged that they did sign the foregoing instrument and that it was their free act and deed, according to law.
My commission expires Aug. 1, 1951 *Rev. 16/25 January, 1959.*

Richard J. Faulstich
Notary Public

Approved By: The Massillon City Planning Commission 10-21 1958.

John E. Signer
Secretary

Arvin E. Wampler
Chairman
ORD. NO. 2, 1959

Approved By: The Massillon City Council 1-5 1959

City Clerk

Council President

Approved By: The Massillon City Engineer 10-20 1958.

APPROVED
CITY ENGINEER

John E. Signer
City Engineer


Entered For Transfer this ____ day of ____ 1958.

Stark County Auditor


Received For Record this ____ day of ____ 1958.

Recorded this ____ day of ____ 1958 in Plat Book ____ Page ____.

Stark County Recorder

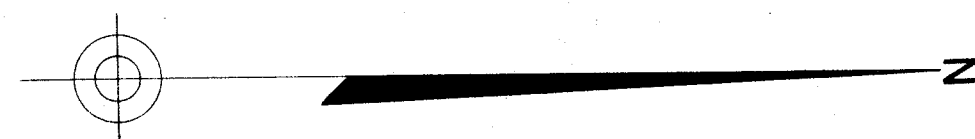

NOTE: Radii at street corners = 20'

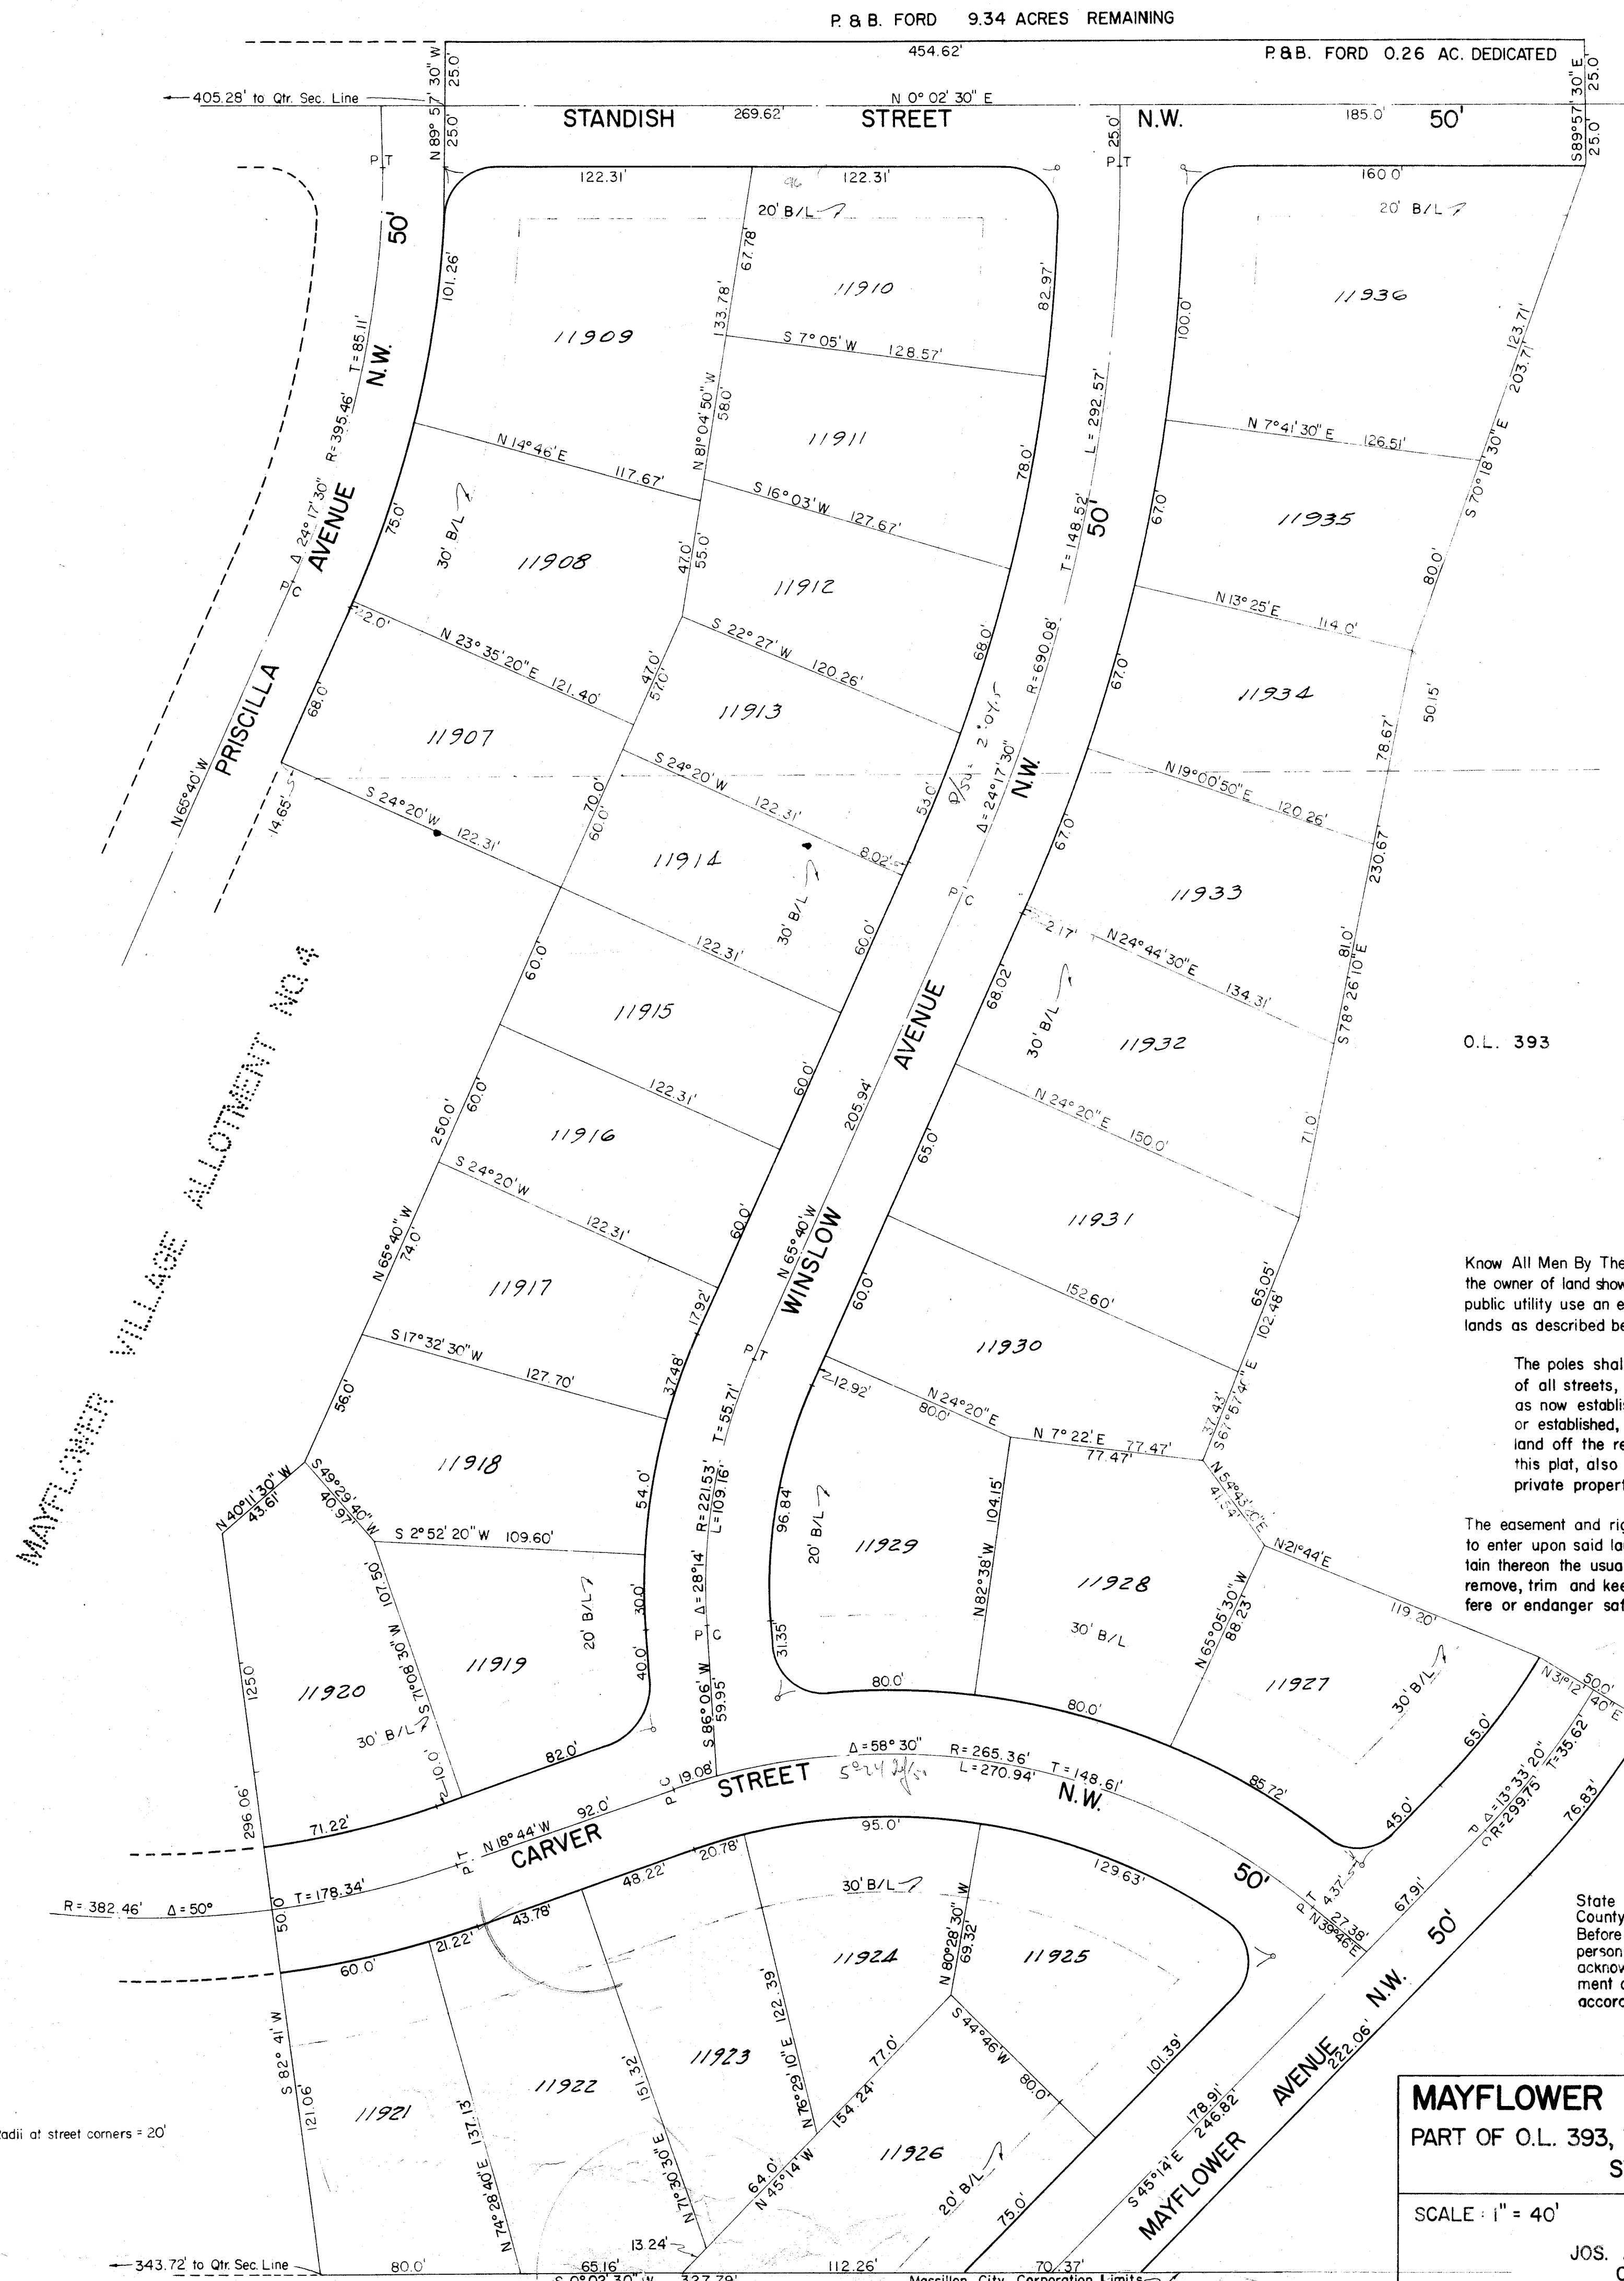

Know All Men By These Presents: that N. & S. BUILDERS, INC. the owner of land shown on this plat, does hereby give and grant for public utility use an easement and right-of-way for lines upon and lands as described below:

The poles shall be located along and within the limits of all streets, roadways or drives within this allotment as now established and/or as may hereafter be changed or established, also within the limits of a 5 foot strip of land off the rear and side lot lines as designated on this plat, also to install necessary anchors and guys on private property as required.

The easement and right-of-way herein granted includes the right to enter upon said lands and erect, operate and permanently maintain thereon the usual fixtures for public utilities and the right to remove, trim and keep trimmed any and all trees which may interfere or endanger safe operations of lines.

Richard J. Faulstich, Pres.
Paul D. Ford, Secy-Treas.
Owners

Betty M. Ford
Shirley M. Smith
Witnesses

State of Ohio ss. Before me, a Notary Public in and for said county, personally appeared the above named persons who acknowledged that they did sign the foregoing instrument and that it was their free act and deed, according to law.
Richard J. Faulstich
Notary Public

MAYFLOWER VILLAGE ALLOTMENT No. 5
PART OF O.L. 393, 394 & 395 IN CITY OF MASSILLON
STARK COUNTY, OHIO

SCALE: 1" = 40'
AUGUST 1958
JOS. A. STURRETT & ASSOCIATES
Civil Engineer & Surveyor
DRAWN BY RRF
FILE No. X-264