

# CERTIFICATION

I hereby certify this plat to be a correct plat of the Allotment as surveyed by me.

*H.M. Piper*  
REGISTERED ENGINEER & SURVEYOR

Approved by the City Planning Commission at a meeting held  
OCTOBER 21 1952

*H.M. Piper* SECRETARY CHAIRMAN

Approved by the Stark County Board of Health this 13th day  
of JANUARY 1957

*P.A. Harris, M.D.*  
DIRECTOR

Approved and recommended for acceptance by the Stark County  
Engineer this 17th day of Jan. 1957

*Wade Shiller*  
STARK COUNTY ENGINEER

Entered for Transfer this 21st day of January 1957

*John J. Fisher*  
COUNTY AUDITOR

Received for Record this 22 day of Jan 1957  
Recorded in Vol. 33 Page 134 this 22 day of Jan 1957

*Kenneth E. Smith*  
COUNTY RECORDER  
R 331

# ACKNOWLEDGEMENT

We, the undersigned, owners of the land delineated hereon do hereby acknowledge the signing of same to be our free act and deed and do hereby dedicate the streets shown hereon to public use forever.

WITNESS  
*Carl Shipman*  
OWNER  
*Ray R. Wilson*  
*Martha W. Wilson*  
*Richard P. Engleman*  
*Nancy E. Engleman*



County of Stark ss:  
State of Ohio

Before me, a Notary Public, in and for said County did personally appear **RAY R. WILSON, MARTHA W. WILSON, RICHARD P. ENGLEMAN, MARIE E. ENGLEMAN** who acknowledged the signing of same to be our free act and deed according to law.

In witness whereof, I hereunto set my hand and seal this 9th day of January 1957

*Carl Shipman*  
NOTARY PUBLIC  
My commission expires SEPT. 17, 1959  
Approved and accepted by the Board of Stark County Commissioners at a meeting held this 16 day of January 1957

*James S. Riet*  
*Glen S. Spence*  
*Myron W. Keller*  
COMMISSIONERS

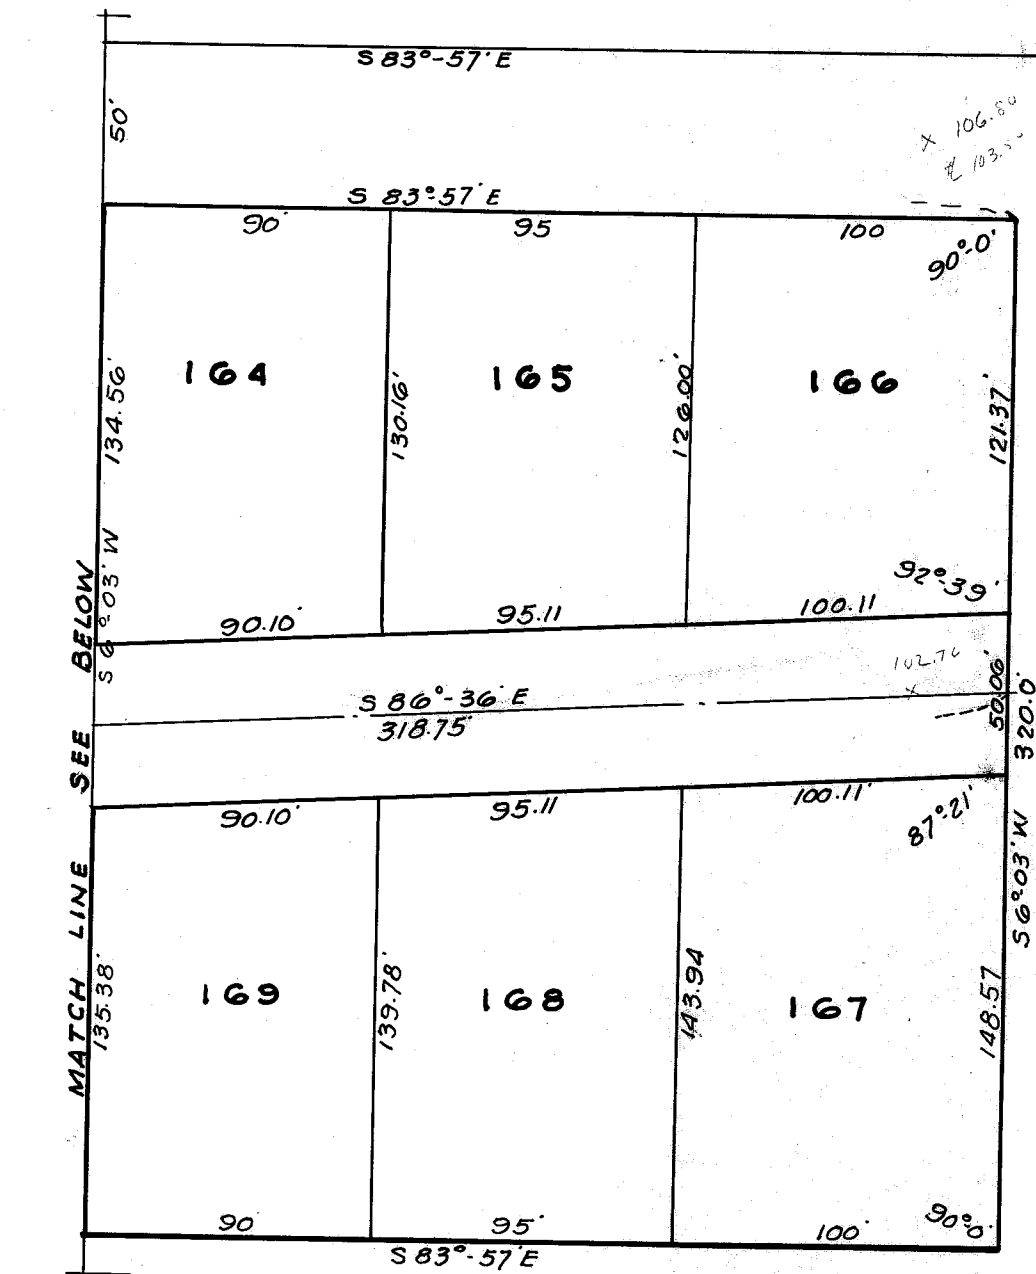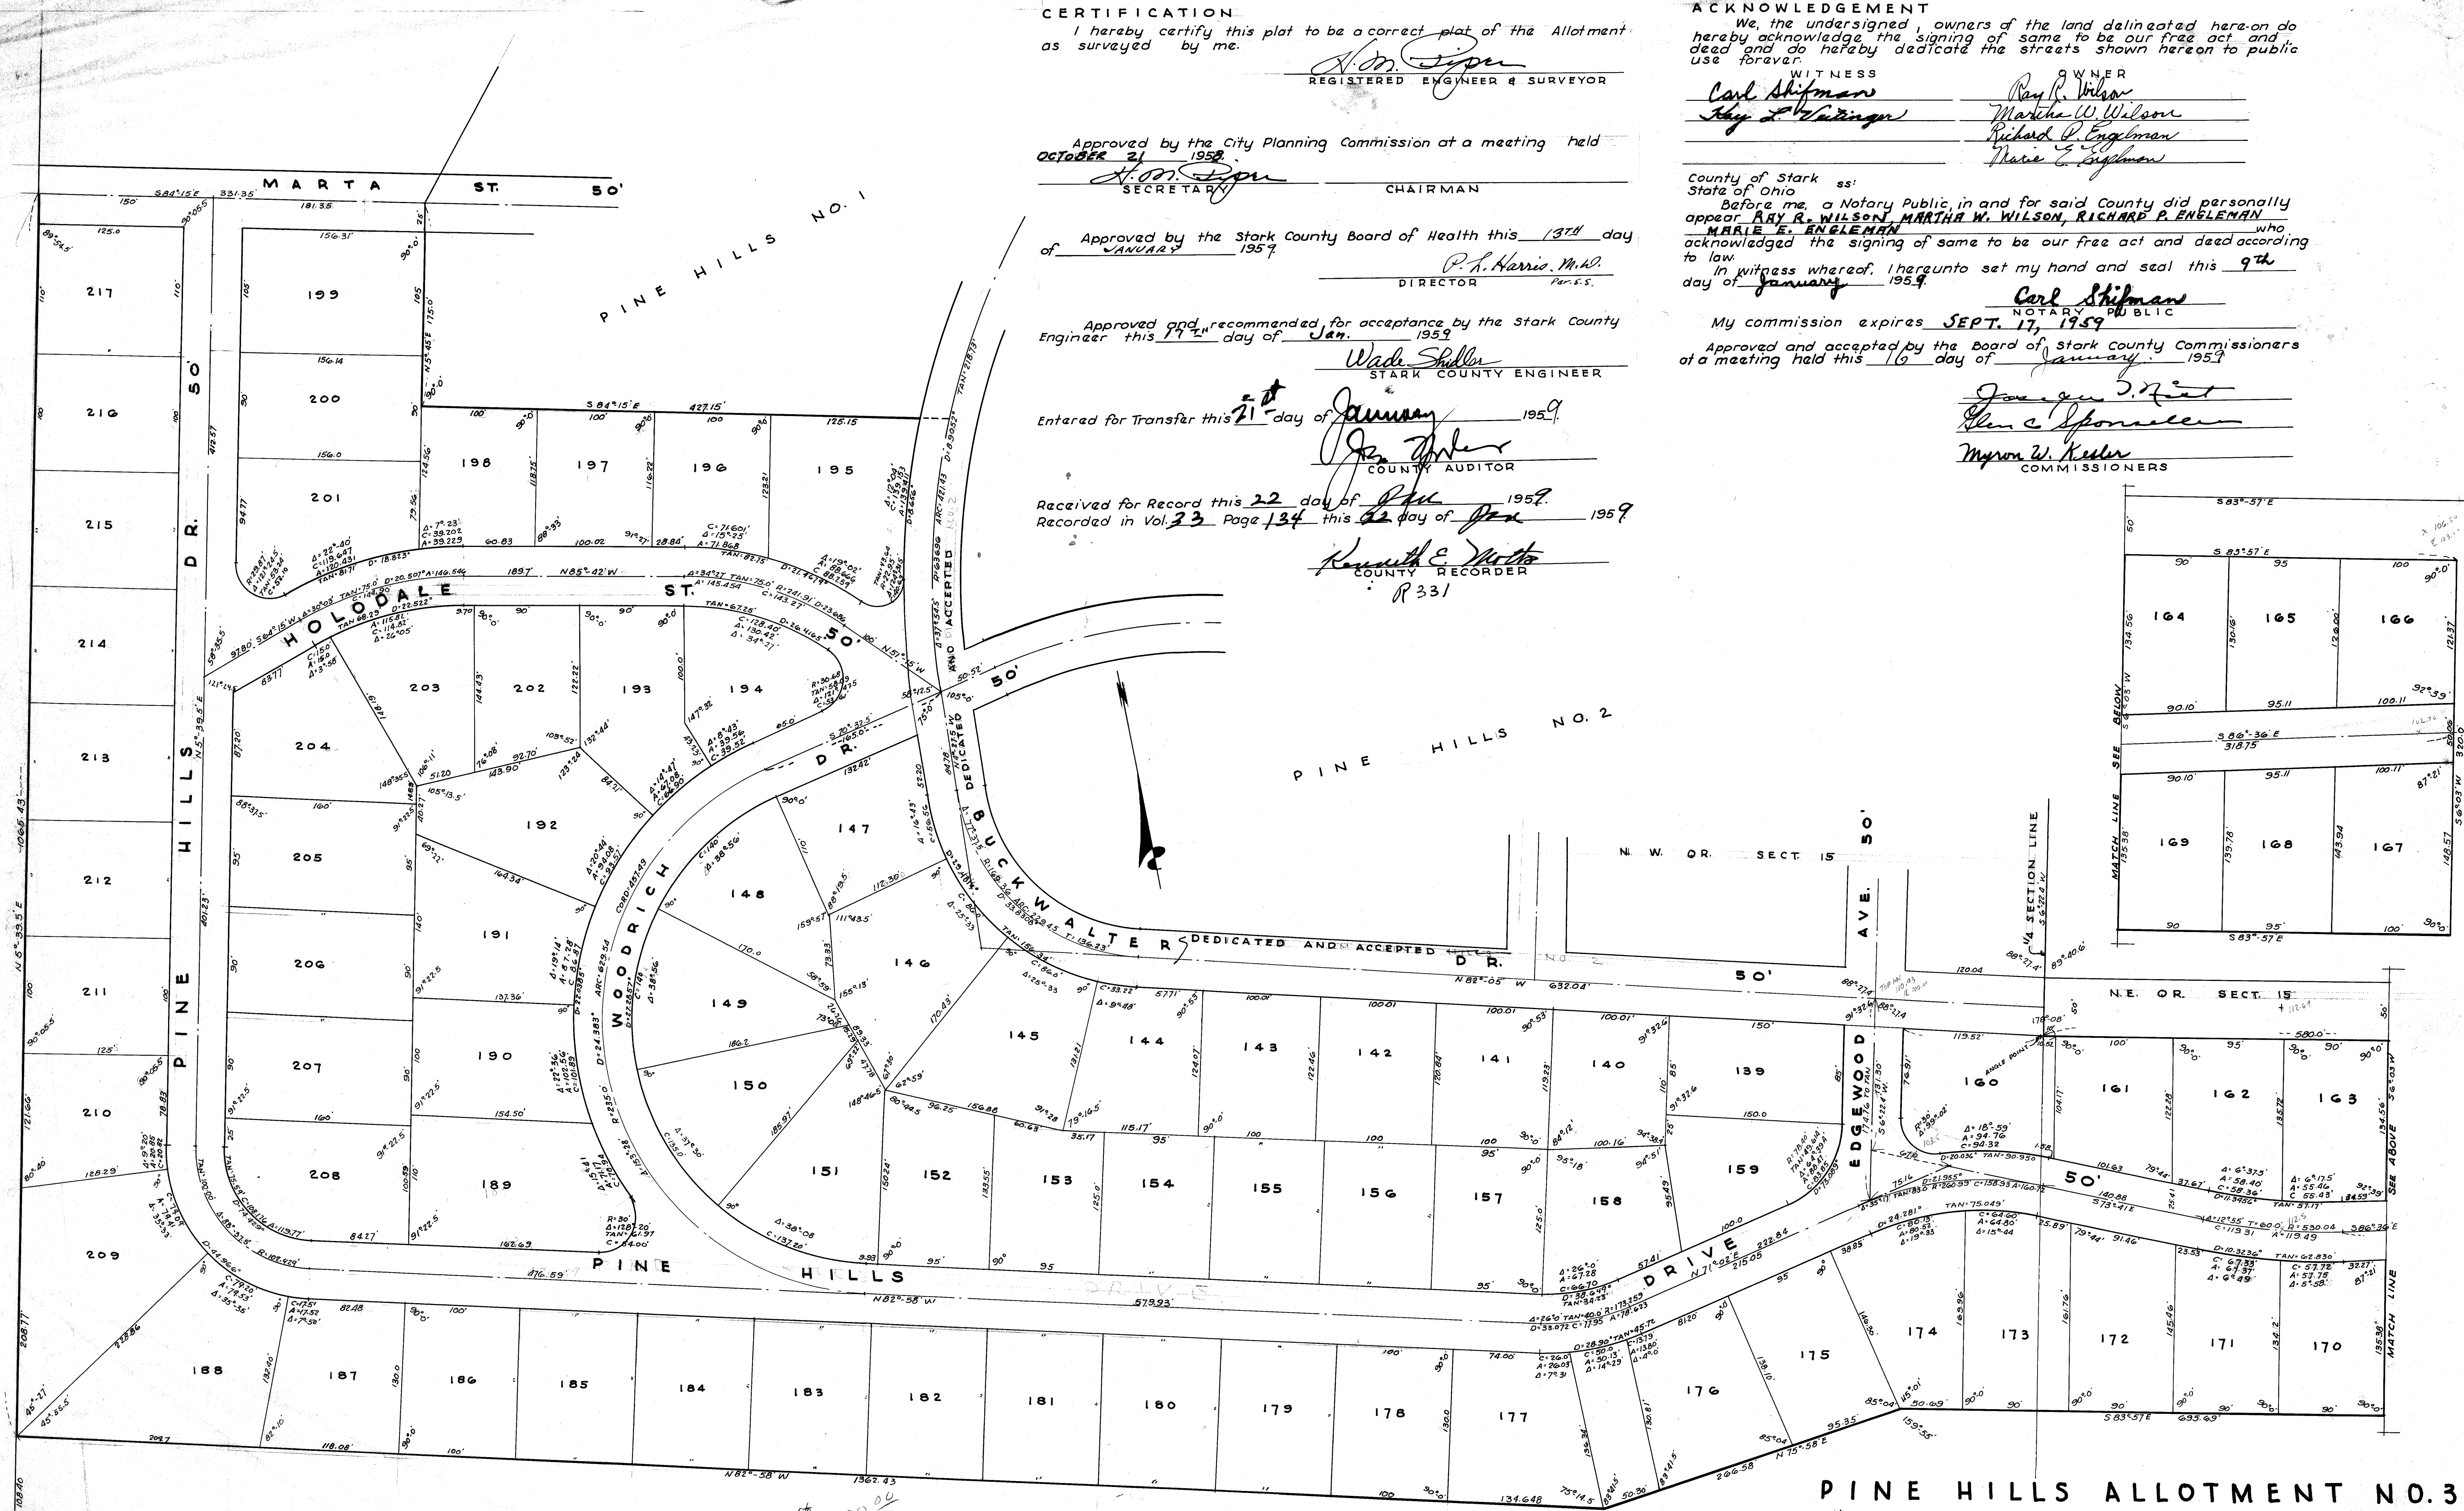

Bound 5000 02

| AREA TOTAL IN ALLOT.   | N.W. OR. SECT. 15 | N.E. OR. SECT. 15 |
|------------------------|-------------------|-------------------|
| LOTS 37.724 AC.        | LOTS 34.133 AC.   | LOTS 35.591 AC.   |
| STR. 5.514 AC.         | STR. 4.844 AC.    | STR. 0.670 AC.    |
| TOT. ALLLOT 43.238 AC. | TOT. 38.977 AC.   | TOT. 4.261 AC.    |

15,900 SQ. YDS. IN ROADWAYS

# PINE HILLS ALLOTMENT NO. 3

PT. N.E. & N.W. OR. SECT. 15, PERRY TWP. STARK CO. OHIO

H.M. PIPER REG. ENG. & SURVEYOR

SCALE IN. = 60 FT. DEC. 1958

DR. BY R. WAGONER