

CERTIFICATION:

I HEREBY CERTIFY THIS PLAT TO BE CORRECT AS SURVEYED BY ME THIS DAY OF 1959.

H.M. Piper
SURVEYOR

ACKNOWLEDGEMENT:

KNOW ALL MEN BY THESE PRESENTS THAT WE, THE UNDERSIGNED, OWNERS OF THE LAND DELINEATED ON THIS PLAT, DO HEREBY ACKNOWLEDGE THE MAKING OF THE SAME TO BE OUR FREE ACT AND DEED AND DO HEREBY DEDICATE THE STREETS SHOWN HEREON TO PUBLIC USE FOREVER.

WITNESS

OWNER

Paul B. Smith
Darling E. Smith
Lena M. Nussbaumer
William Schradler
Randy Schradler
James M. Nussbaumer
Mary H. Nussbaumer
Kurt H. Nussbaumer
Nellie E. Edie
John M. Edie
Golda J. Radel
Daniel J. Radel
St. Robert J. Edson Pres.
St. David J. Edson J.P.
Paul A. Halter
May C. Halter

STATE OF OHIO
COUNTY OF STARK

BEFORE ME, A NOTARY PUBLIC IN AND FOR SAID COUNTY, DID PERSONALLY APPEAR PAUL B. SMITH, DARLING E. SMITH, LENA M. NUSSBAUMER, WILLIAM SCHRADLER, RANDY SCHRADLER, JAMES M. NUSSBAUMER, MARY H. NUSSBAUMER, KURT H. NUSSBAUMER, NELLIE E. EDIE, JOHN M. EDIE, GOLDA J. RADEL, DANIEL J. RADEL, ST. ROBERT J. EDSON PRES., ST. DAVID J. EDSON J.P., PAUL A. HALTER, MAY C. HALTER, WHO DID ACKNOWLEDGE THE SIGNING OF THIS PLAT TO BE THEIR FREE ACT AND DEED ACCORDING TO LAW.

IN TESTIMONY WHEREOF, I HERETO SET MY HAND AND SEAL THIS 18TH DAY OF SEPTEMBER 1959.

Mary L. Halland
NOTARY PUBLIC - MARY L. HALLAND

MY COMMISSION EXPIRES MARCH 23, 1962

PLANNING COMMISSION

APPROVED BY THE PLANNING COMMISSION OF THE CITY OF MASSILLON, OHIO, AT A MEETING HELD APRIL 7TH 1959.

H.M. Piper
SECRETARY

Alvin D. Wampler
CHAIRMAN

CITY COUNCIL

APPROVED AND ACCEPTED BY THE CITY COUNCIL OF MASSILLON, OHIO, BY ORDINANCE NO. 61-1959 PASSED THIS 5TH DAY OF OCTOBER 1959.

Thomas J. Coleman
CLERK

Nellie E. Edie
PRESIDENT

LOT NUMBERS 12035 THRU 12063 ASSIGNED BY THE CITY ENGINEER.

H.M. Piper
CITY ENGINEER


ENTERED FOR TRANSFER THIS 15TH DAY OF October 1959.

Joe Zupka By W.C. Bell, Deputy
COUNTY AUDITOR

RECEIVED FOR RECORD THIS 15 DAY OF Oct 1959.

RECORDED IN VOL. 33 PAGE 220 THIS 15 DAY OF Oct 1959.

Kenneth E. Motts
COUNTY RECORDER

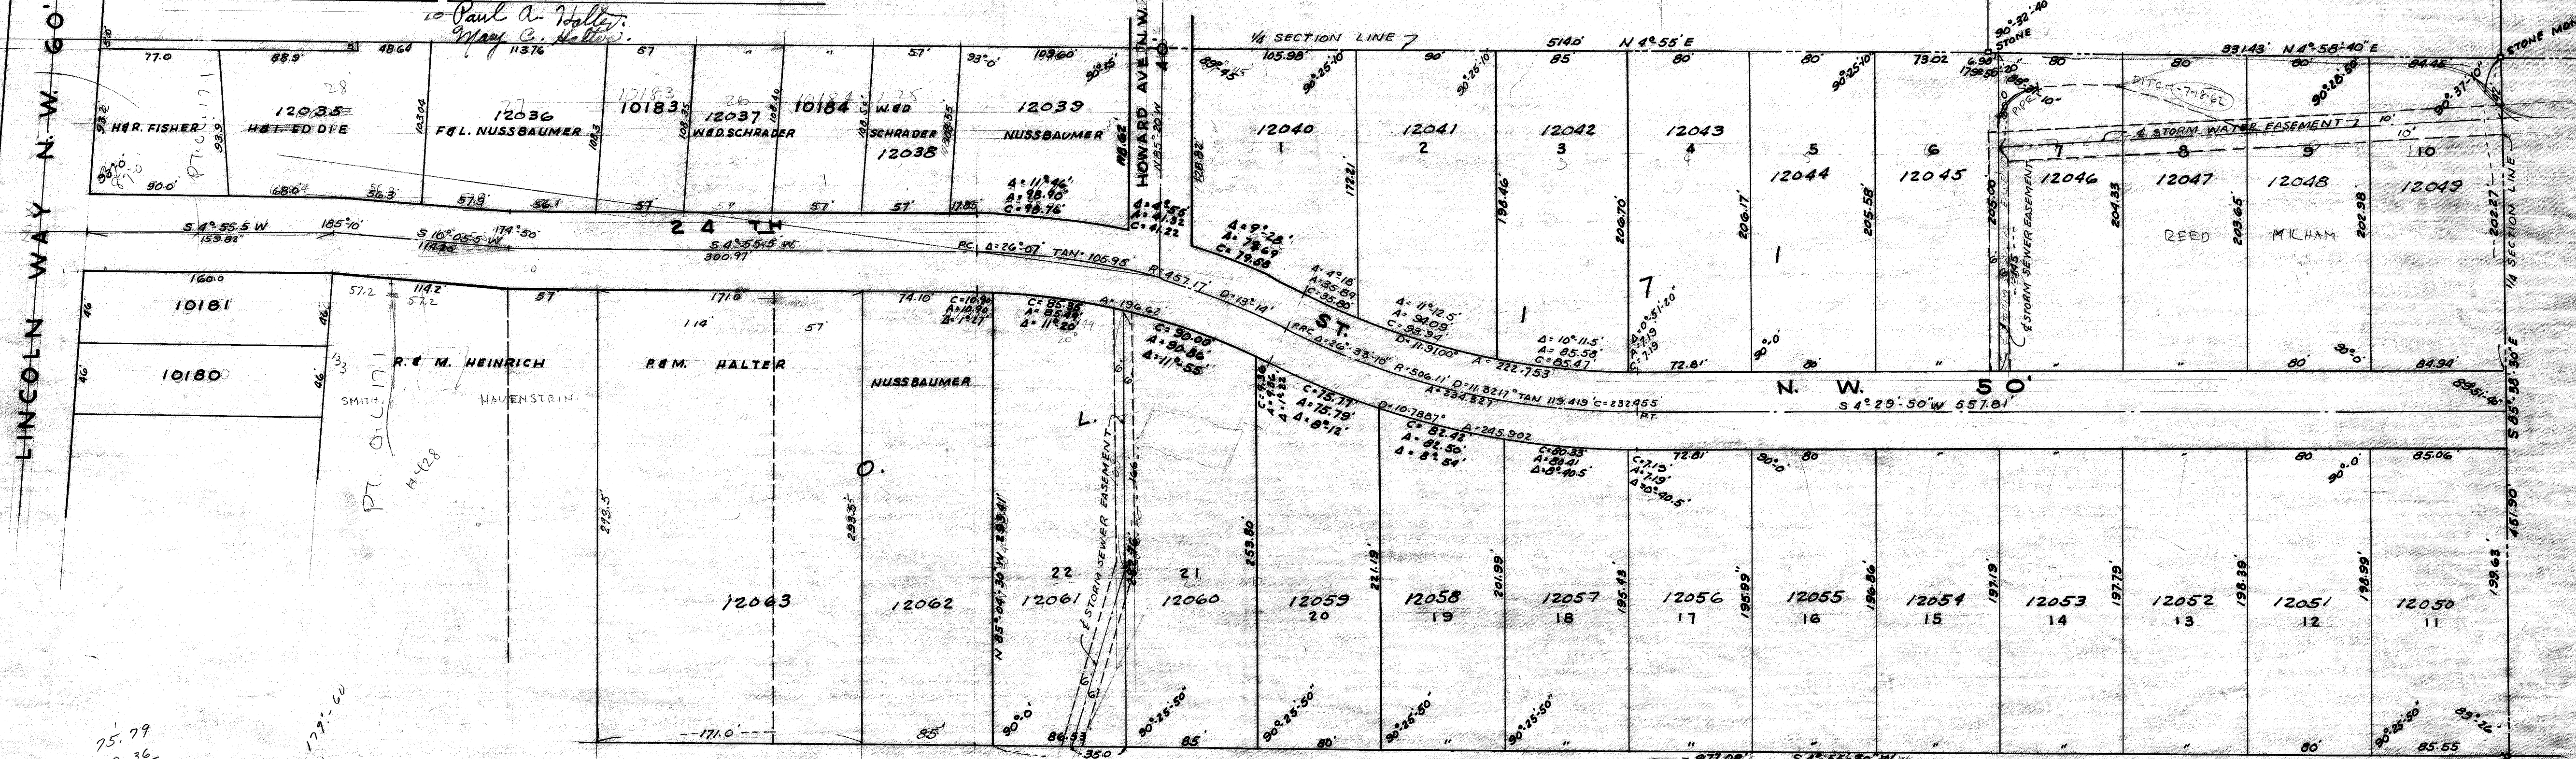

MELODY HEIGHTS

PART O.L. 171, MASSILLON, STARK, OHIO

DEDICATION 24TH ST. N.W. & HOWARD AVE. N.W.

H.M. PIPER REG. ENG. & SURVEYOR

MARCH, 1959

SCALE 1"=60'

DRAWN BY R.F. WAGONER