


PLAT
—OF—
PHILIP FISCHER'S SUBDIVISION OF
LOT 288 AND Pt. LOT. 287
IN DUNCAN WALES AND SKINNERS ADD.
MASSILLON OHIO

FILE No. SD-32
Acc. No. 169

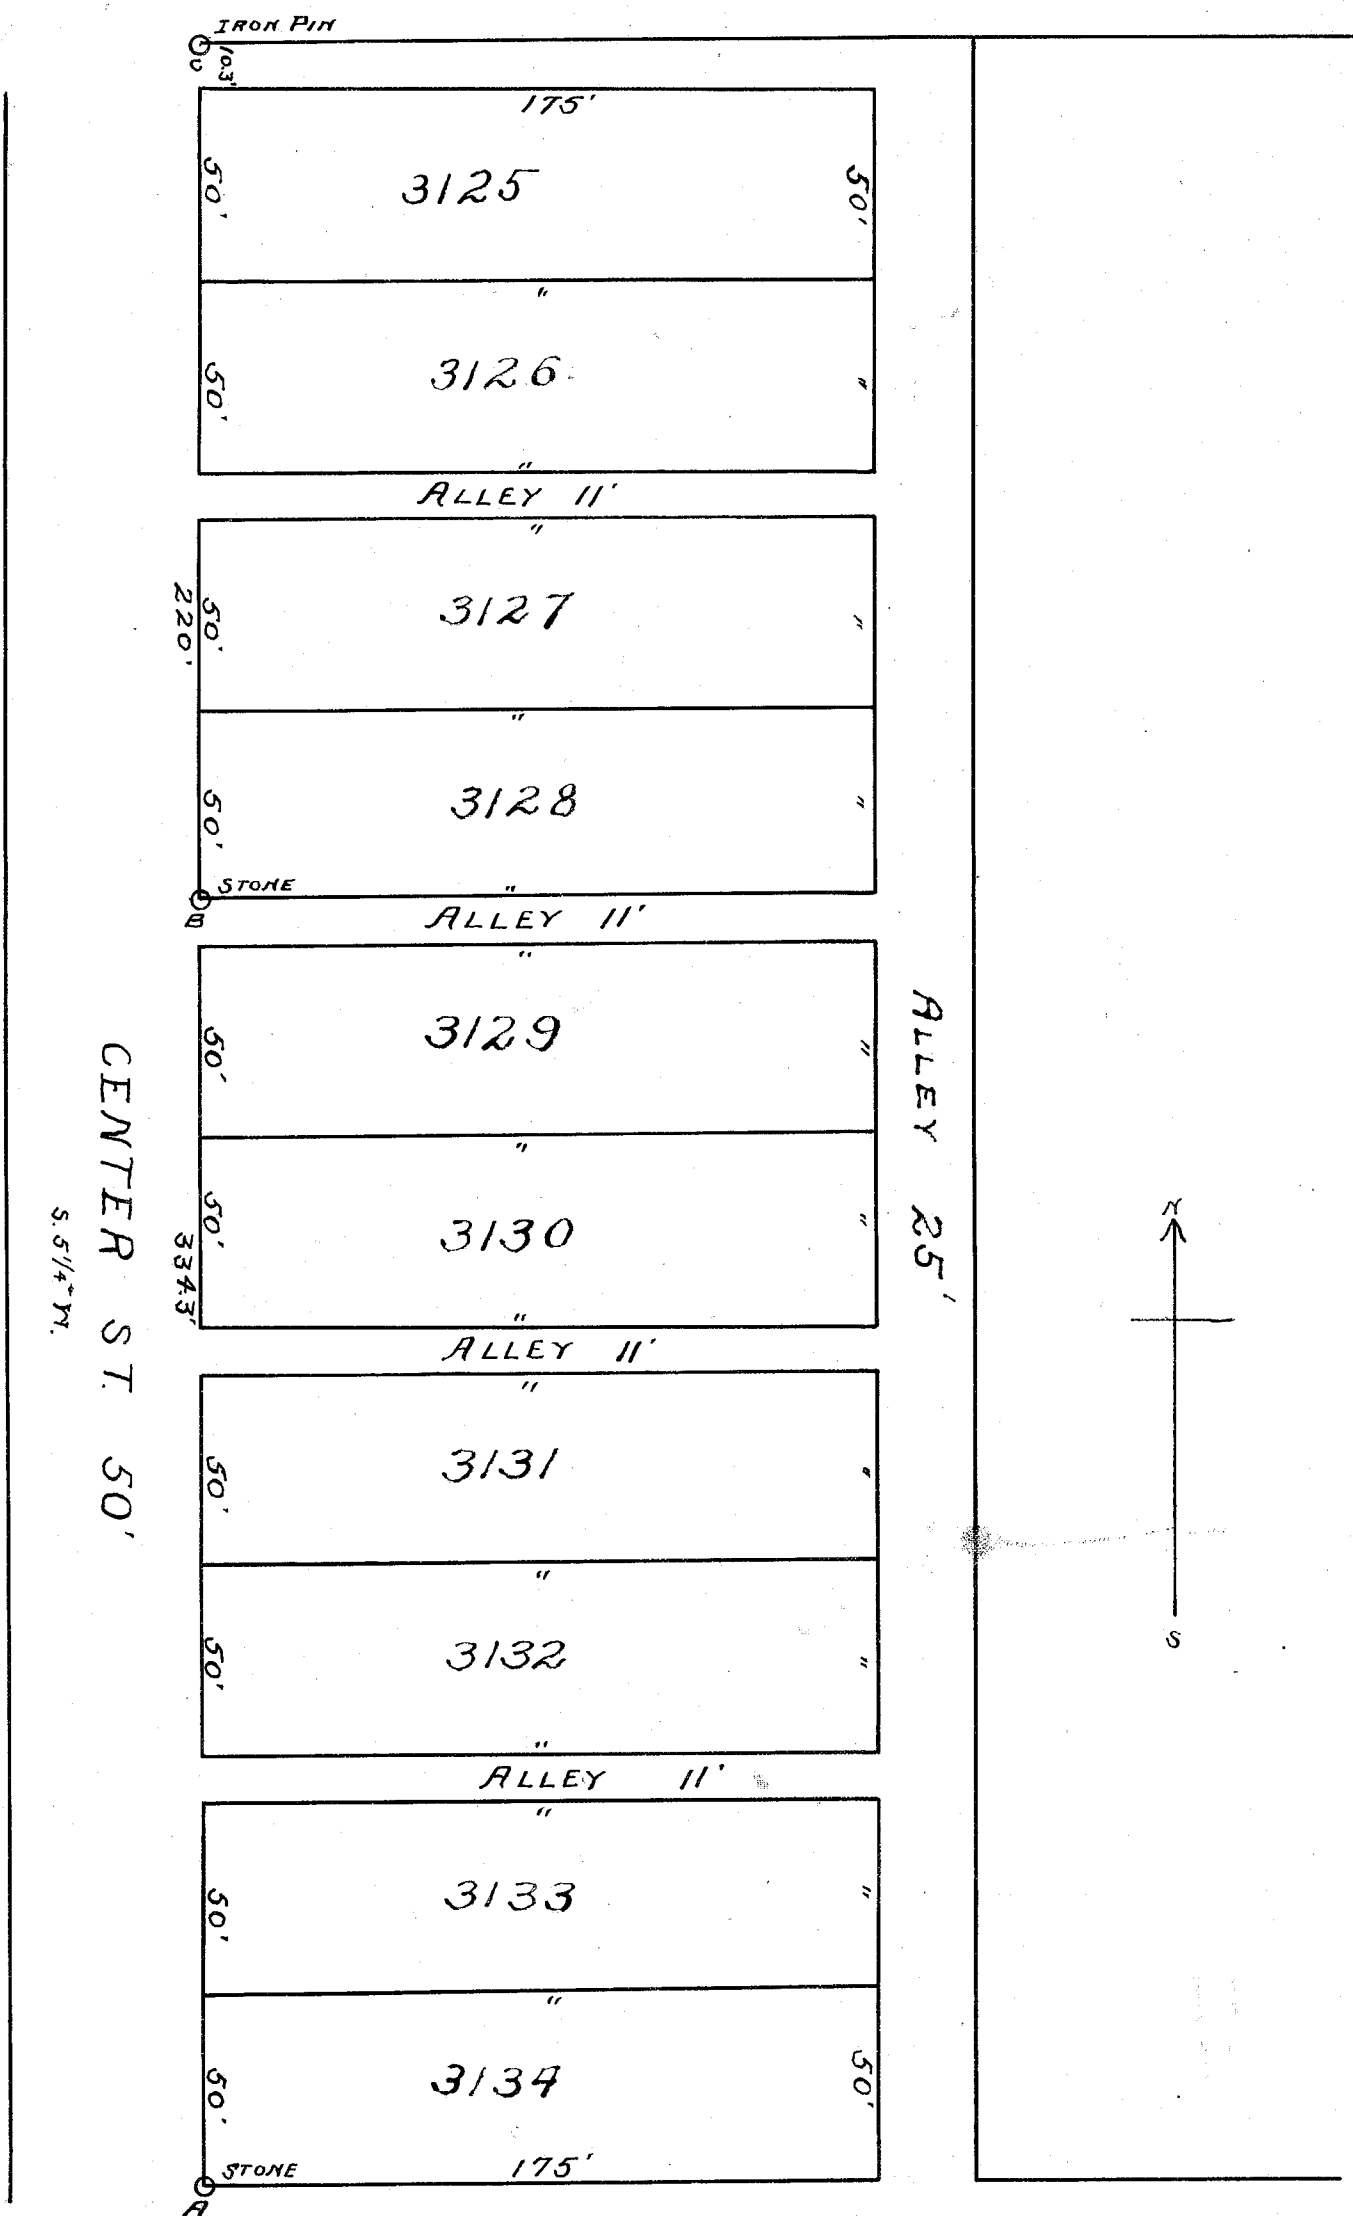

Thomas Daniels, Rosa Daniels, Mrs. James Lloyd
We, Philip Fischer, Emma Fischer, L. Himmel, S. Burd and ~~J. E. P.~~ do hereby
certify that we are the owners of the above subdivision. The Map is correct and the
survey was made at our instance by J. Hoover. The land shown as Streets
and Alleys we dedicate to public use forever.

Arthur N. Kaley
Ford C. Reed

Philip Fischer
Emma Fischer
Sylvester Burd

Thomas. Daniels. Loring Harnel
Mrs. J. Lloyd
Rosa Daniels

State of Ohio ss.
Stark County

Be it remembered That on this 1st day of July 1905 before me the
undersigned Notary Public within and for said County personally came
Philip Fischer, Emma Fischer, L. Himmel and S. Burd, who then and there acknowledged
the making and signing of this PLAT to be their voluntary act and deed for the uses
and purposes shown thereon

Arthur N. Kaley
Notary Public

I hereby certify the above to be a correct plat of a survey made for PHILIP FISCHER
April 1902

John S. Hoover

COUNTY SURVEYOR.

(A copy)

APPROVED BY THE BOARD OF PUBLIC SERVICE JULY 16 1905