

SUMMERDALE

ALLOTMENT NO. 3

A PART OF THE S.E. & S.W. QRS. SEC. 3 TWP. 10 (PERRY) RANGE 9

STARK COUNTY, OHIO

SCALE 1" = 60'

JUNE, 1959

G.G. DUNLAP SONS — SURVEYING

I HEREBY CERTIFY THAT THIS IS A TRUE AND CORRECT PLAT OF SUMMERDALE ALLOTMENT NO. 3 LOCATED IN THE S.E. AND S.W. QRS. OF SEC. 3 PERRY TWP. AS SURVEYED AND PLATTED BY ME IN JUNE, 1959.

REGISTERED SURVEYOR NO. 4140

KNOW ALL MEN BY THESE PRESENTS THAT WE, THE PERRYLAND CORPORATION, ORGANIZED AND EXISTING UNDER THE LAWS OF THE STATE OF OHIO, BEING REPRESENTED BY CARL WACKERLY, PRESIDENT, AND RAYMOND F. FREDEY, SECRETARY, DO HEREBY ACKNOWLEDGE THAT THE PREPARATION OF THIS PLAT AND THE SIGNING OF THE SAME IS THEIR FREE ACT AND DEED PERSONALLY, AND WE DO HEREBY DEDICATE THE STREETS, DRIVES AND AVENUES AS SHOWN HEREON TO PUBLIC USE FOREVER, AND GRANTING HERWITH AN EASEMENT AND RIGHT OF WAY WITHIN THE LIMITS OF ALL PUBLIC ROADWAYS AS ESTABLISHED HERWITH, FOR THE CONSTRUCTION AND MAINTENANCE OF ALL PUBLIC UTILITIES. TOGETHER WITH THE RIGHT TO REMOVE OR TRIM EXISTING OR FUTURE TREES IMPAIRING SAFE OPERATION OR CONSTRUCTION OF SAID UTILITIES. THE TERMINATION OF SUCH EASEMENT TO BE INFINITE.

IN TESTIMONY THEREOF, WE HERETO SET OUR HANDS AND SEAL AS DULY AUTHORIZED OFFICIALS OF SAID CORPORATION THIS _____ DAY OF _____, 1959.

PERRYLAND CORPORATION

BY Carl M. Wackerly PRES.

BY Raymond F. Fredey SECY

WITNESSES

OWNERS

STATE OF OHIO S.S. BEFORE ME, A NOTARY PUBLIC IN AND FOR COUNTY OF STARK, PERSONALLY APPEARED CARL WACKERLY SAID COUNTY AND STATE, PERSONALLY APPEARED RAYMOND F. FREDEY AS SECRETARY OF PERRYLAND CORPORATION, WHO ACKNOWLEDGED THAT THEY DID SIGN THE FOREGOING INSTRUMENT AS DULY AUTHORIZED OFFICIALS OF SAID CORPORATION, AND THAT THE SAME WAS THEIR FREE ACT AND DEED AS REQUIRED BY LAW.

IN WITNESS THEREOF, I HERETO SET MY HAND AND OFFICIAL SEAL THIS _____ DAY OF _____, 1959.

MY COMM. EXPIRES _____ NOTARY PUBLIC

APPROVED BY THE STARK COUNTY BOARD OF HEALTH THIS _____ DAY OF _____, 1959.

DIRECTOR

APPROVED AND RECOMMENDED FOR ACCEPTANCE BY THE PLANNING COMMISSION OF THE CITY OF MASSILLON, OHIO AT A MEETING HELD THIS _____ DAY OF _____, 1959.

PRESIDENT

SECRETARY

APPROVED AND RECOMMENDED FOR ACCEPTANCE BY THE STARK COUNTY ENGINEER THIS _____ DAY OF _____, 1959.

STARK COUNTY ENGINEER

APPROVED AND ACCEPTED BY THE BOARD OF STARK COUNTY COMMISSIONERS AT A MEETING HELD THIS _____ DAY OF _____, 1959.


COMMISSIONERS

ENTERED FOR TRANSFER WITH THE STARK COUNTY AUDITOR THIS _____ DAY OF _____, 1959.

STARK COUNTY AUDITOR

RECEIVED FOR RECORD THIS _____ DAY OF _____, 1959.
RECORDED THIS _____ DAY OF _____, 1959. P.B. _____ PAGE _____

STARK COUNTY RECORDER

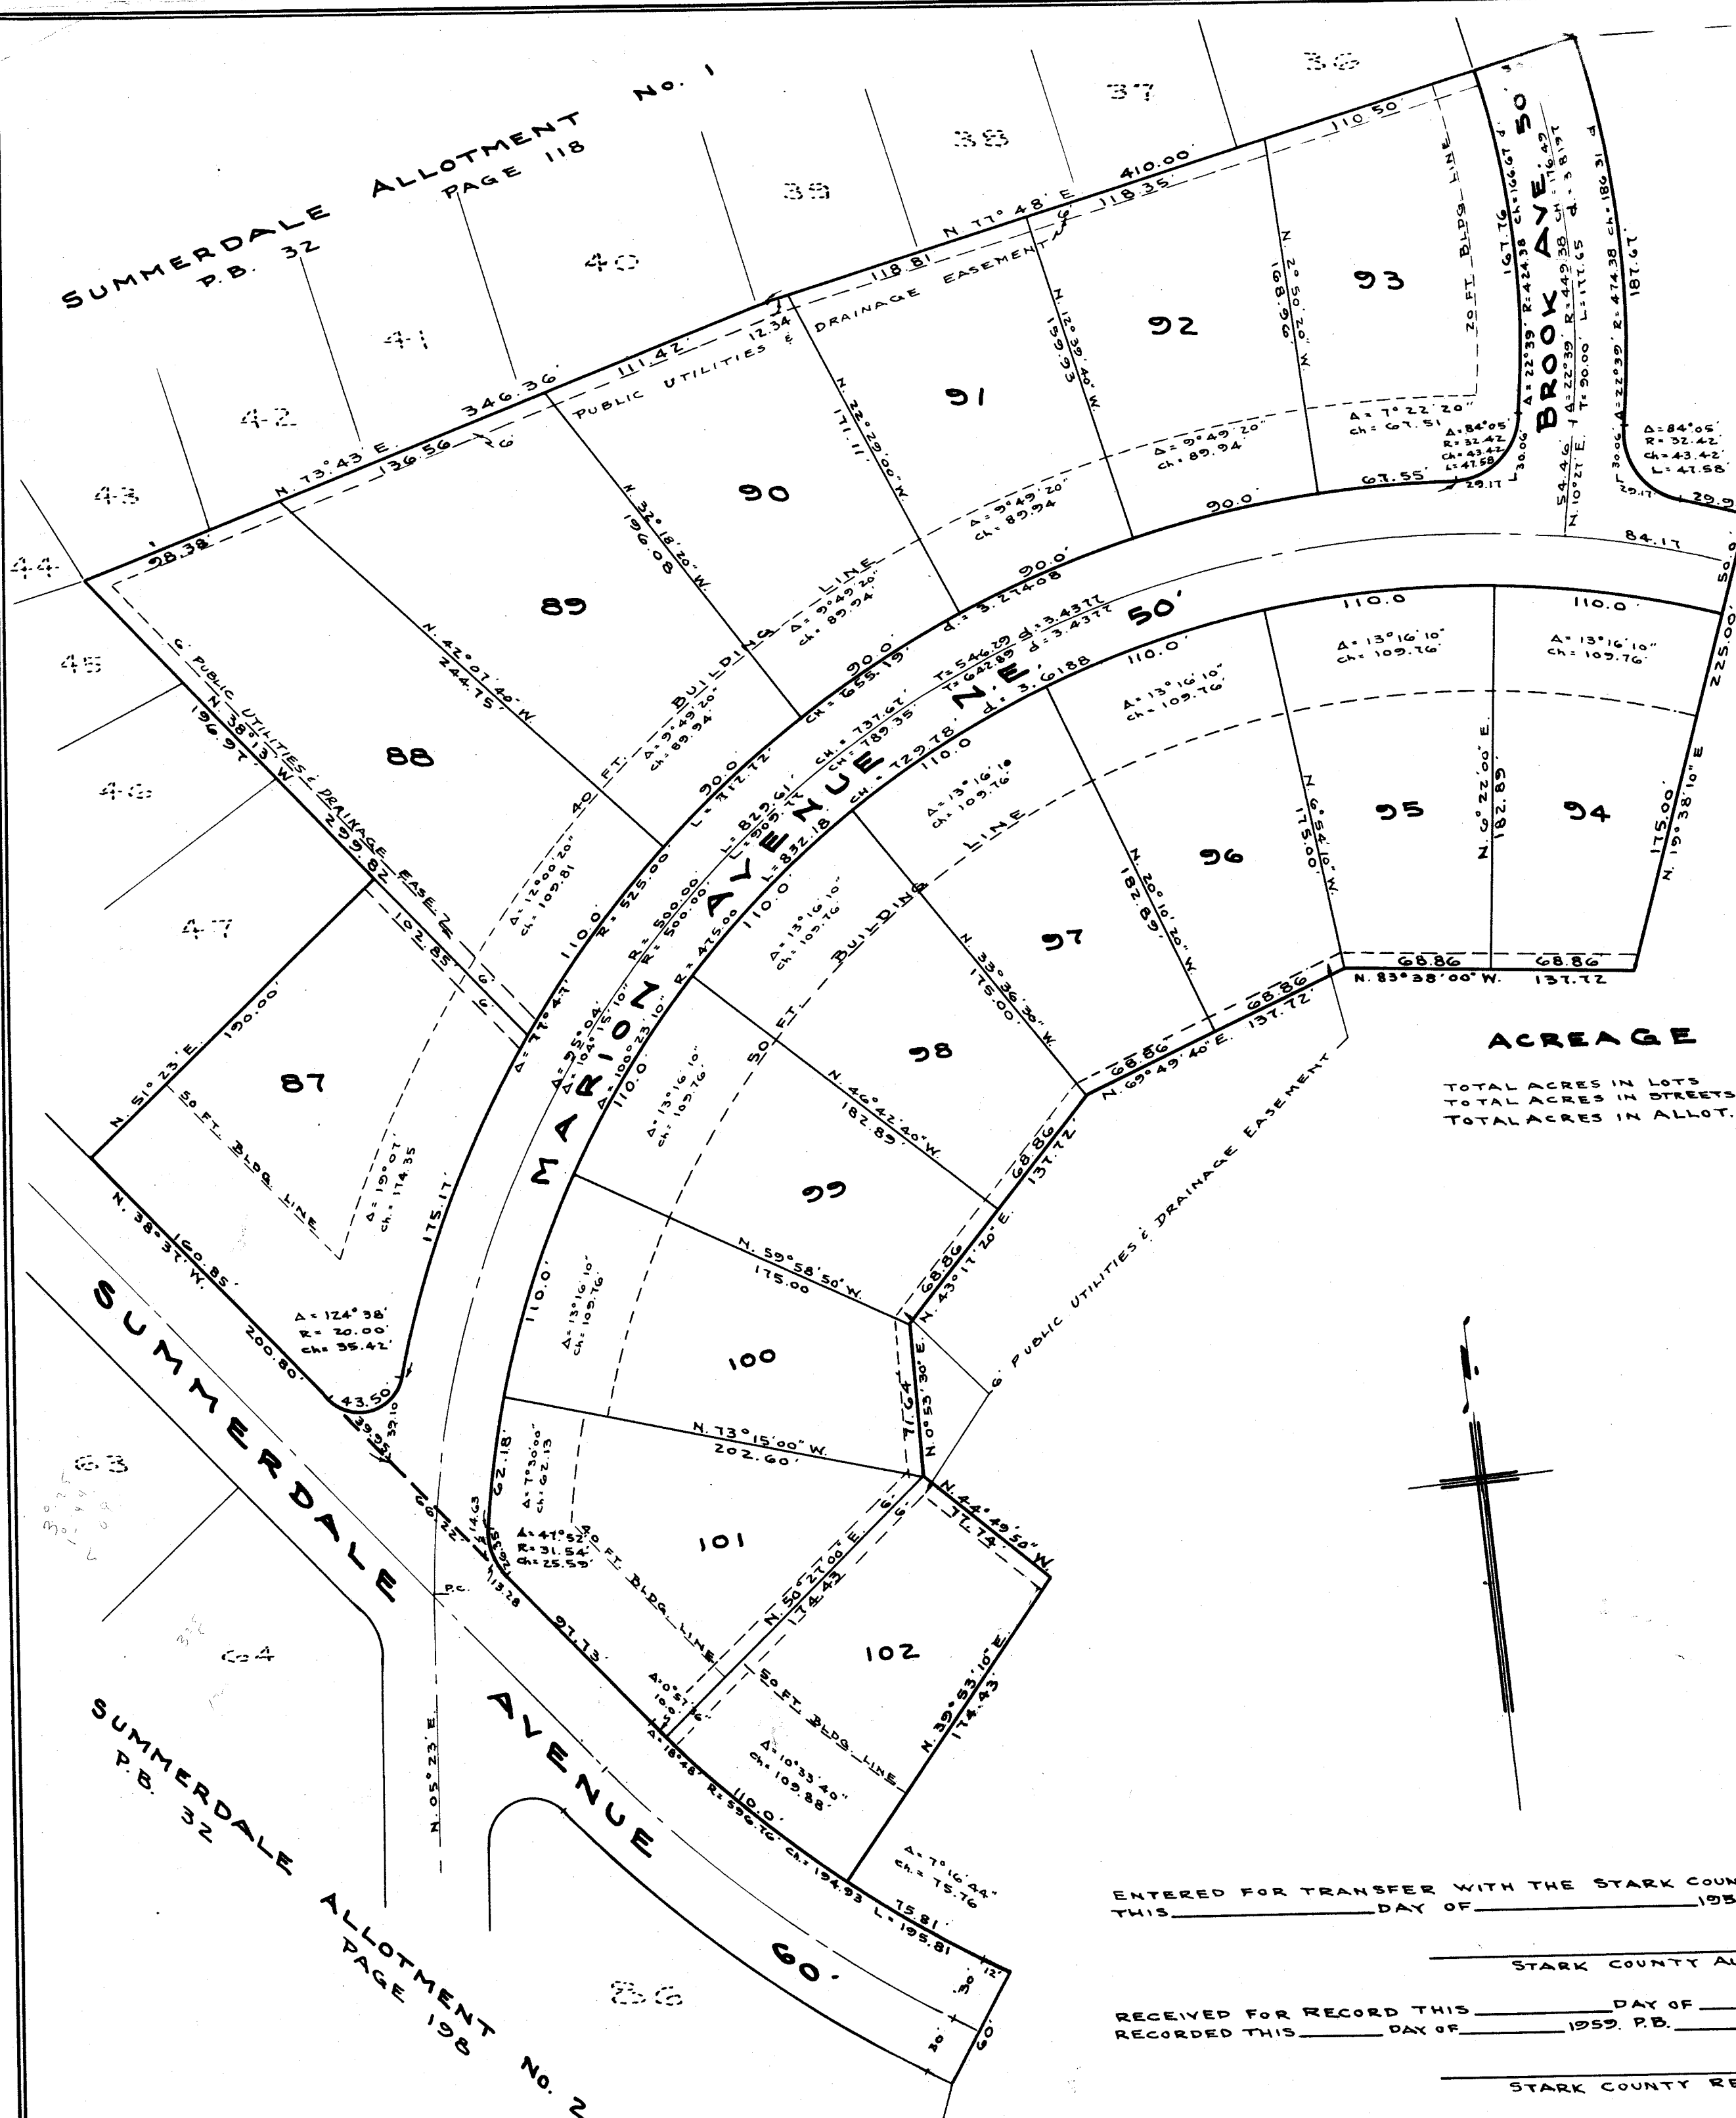

ACREAGE

TOTAL ACRES IN LOTS 6.8369
TOTAL ACRES IN STREETS 1.2347
TOTAL ACRES IN ALLOT. 8.0716

SUMMERDALE
P.B. 32
ALLOTMENT NO. 2
PAGE 198