



FINAL SURVEY	DATE
SURVEY	BY
NOTED	DATE
NOTED	DATE
NOTED	DATE
NOTED	DATE

ORIGINAL SURVEY	DATE
SURVEY	BY
NOTED	DATE
NOTED	DATE
NOTED	DATE
NOTED	DATE

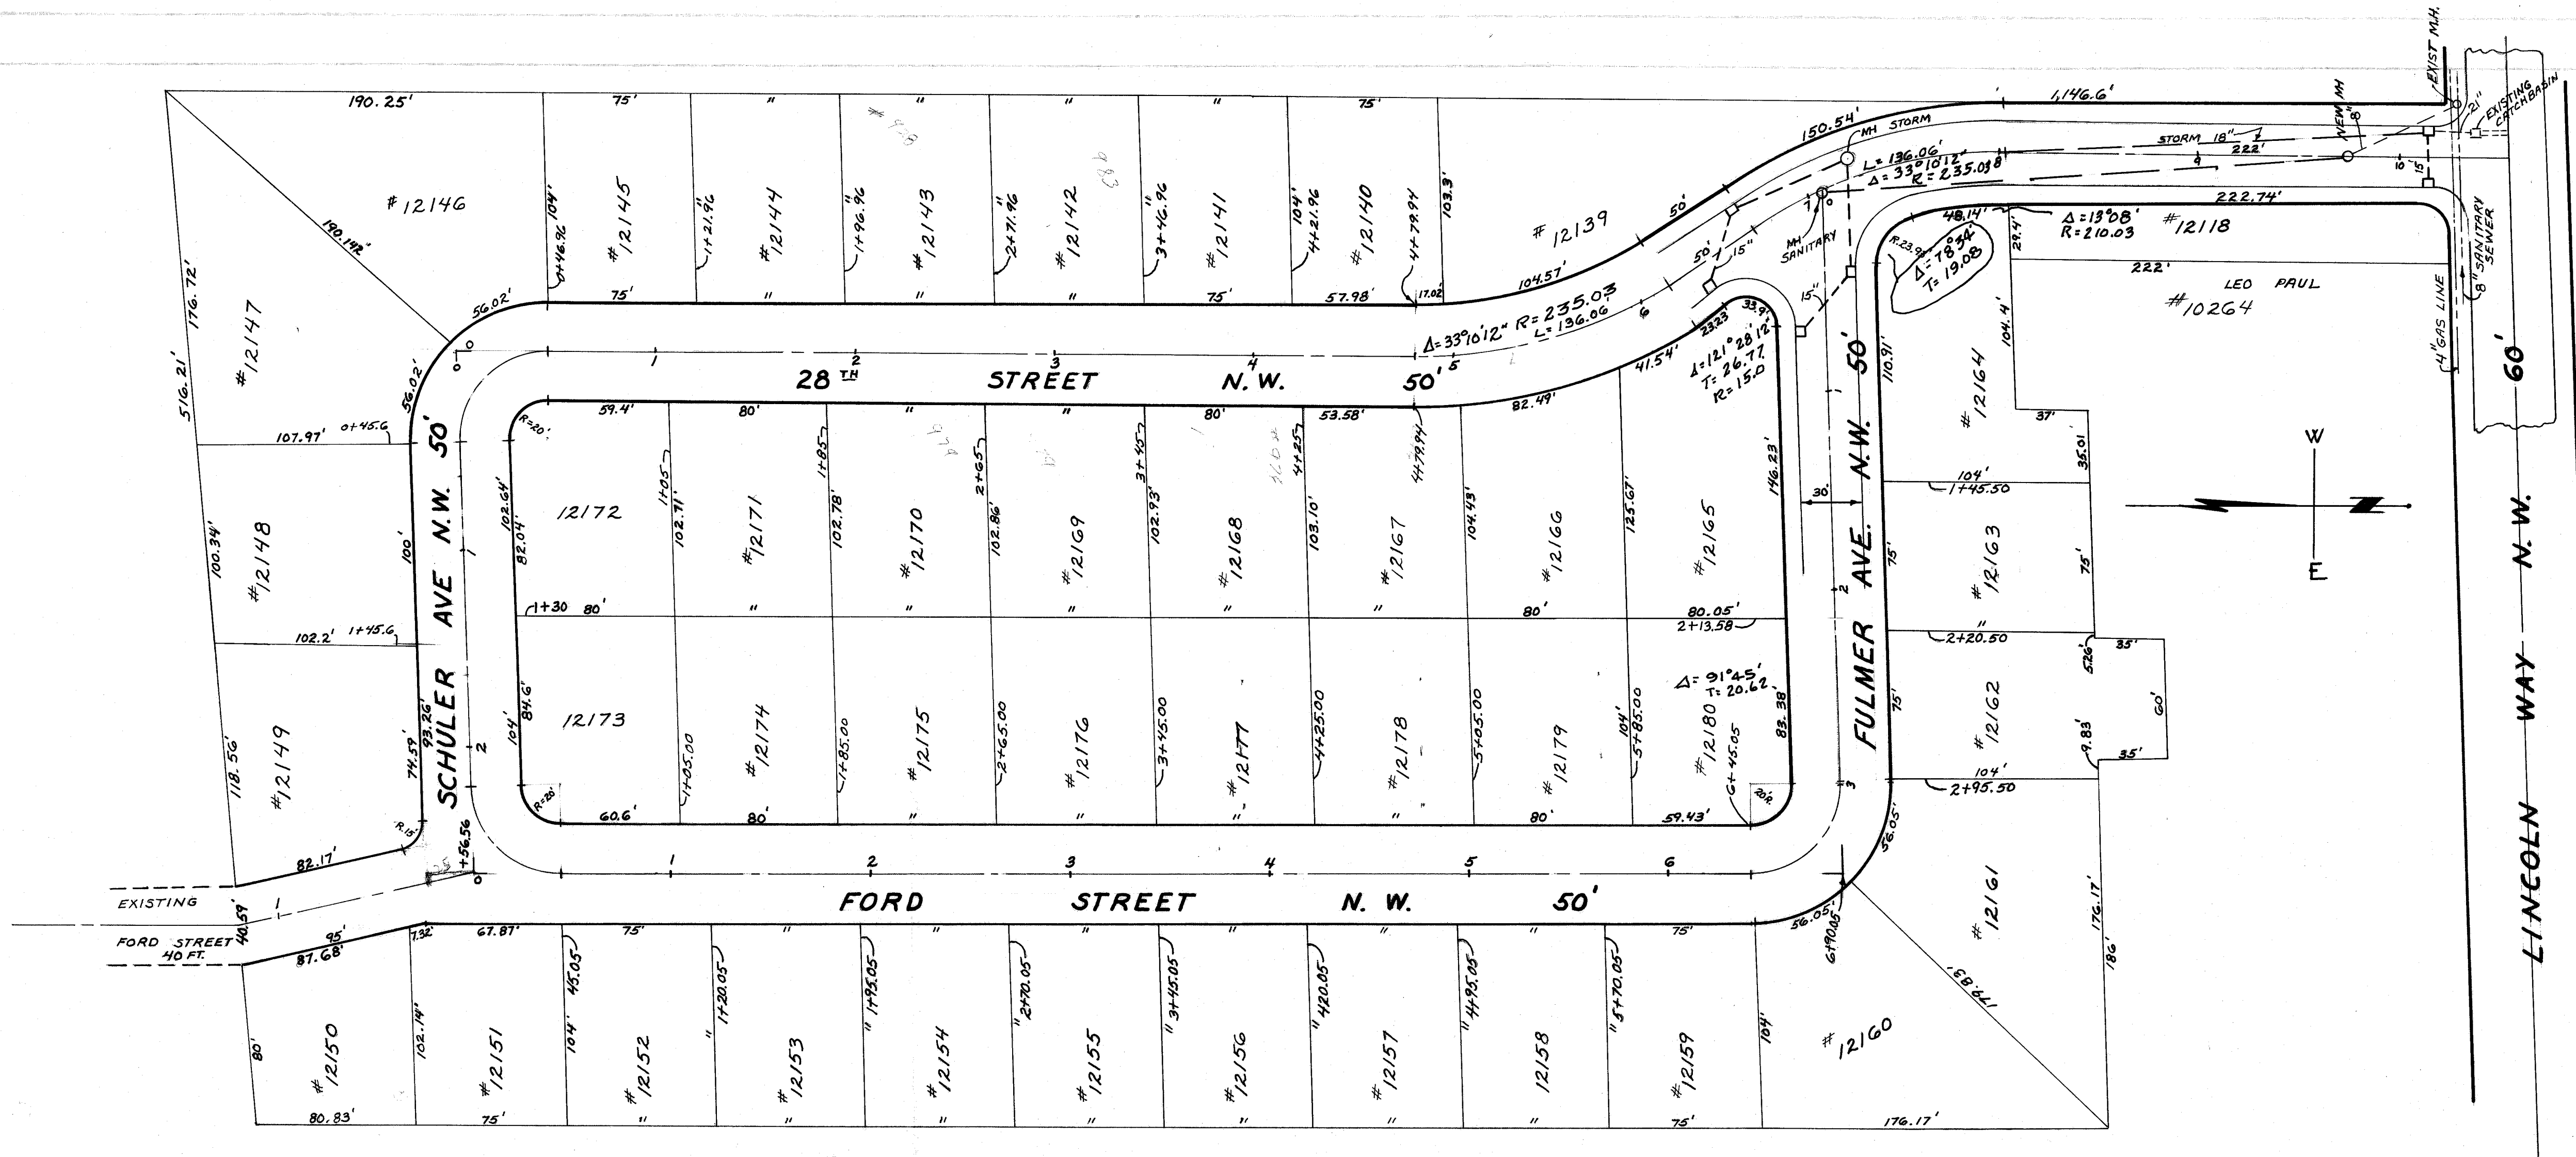

BM. EL. 221.83 TOP FIRE HYD. S.E. COR. 27th ST. S.W.
 ± LINCOLN-WAY N.W. +849.04 FOR SEA LEVEL

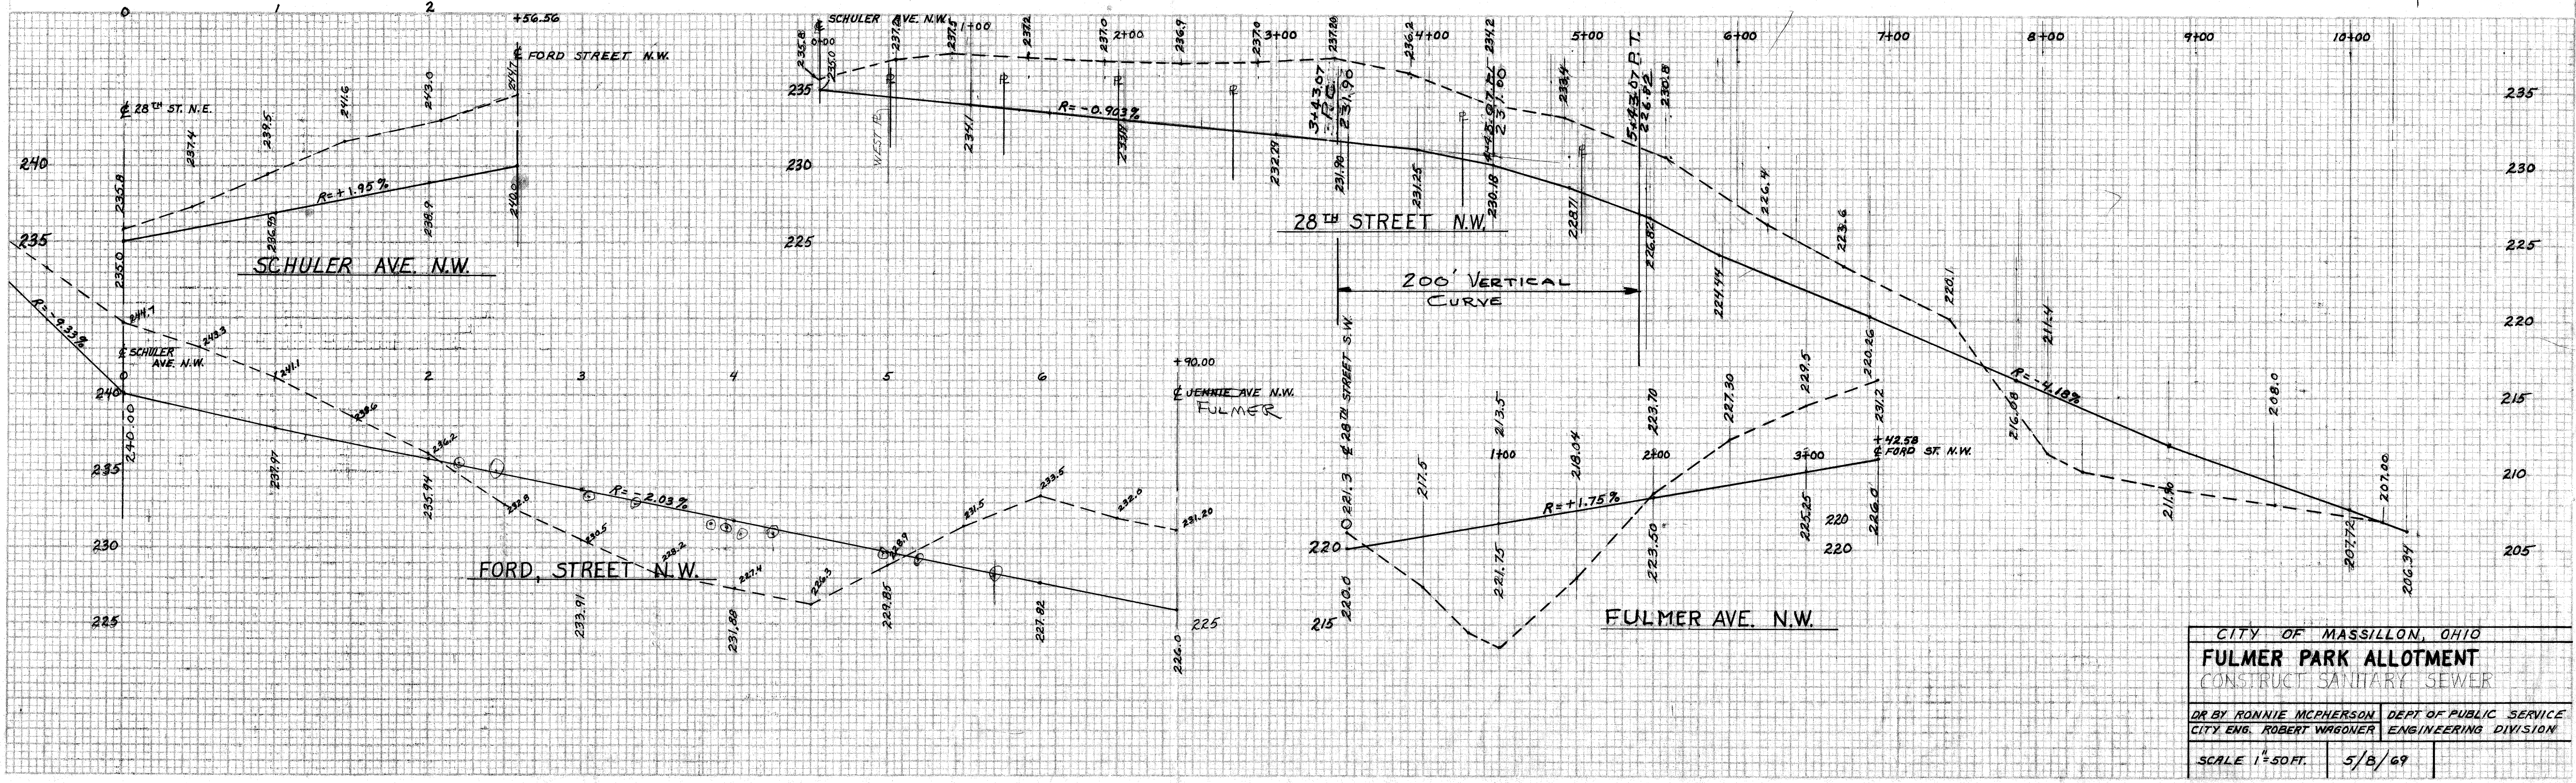

CITY OF MASSILLON, OHIO	
FULMER PARK ALLOTMENT	
CONSTRUCT SANITARY SEWER	
DR BY RONNIE MCPHERSON	DEPT OF PUBLIC SERVICE
CITY ENG. ROBERT WAGNER	ENGINEERING DIVISION
SCALE 1"=50 FT.	5/8/69

PLATE 6- CHORD SECTION R.P. & E. STANDARD
 THE PRESSBURN PORT CO. CHICAGO