
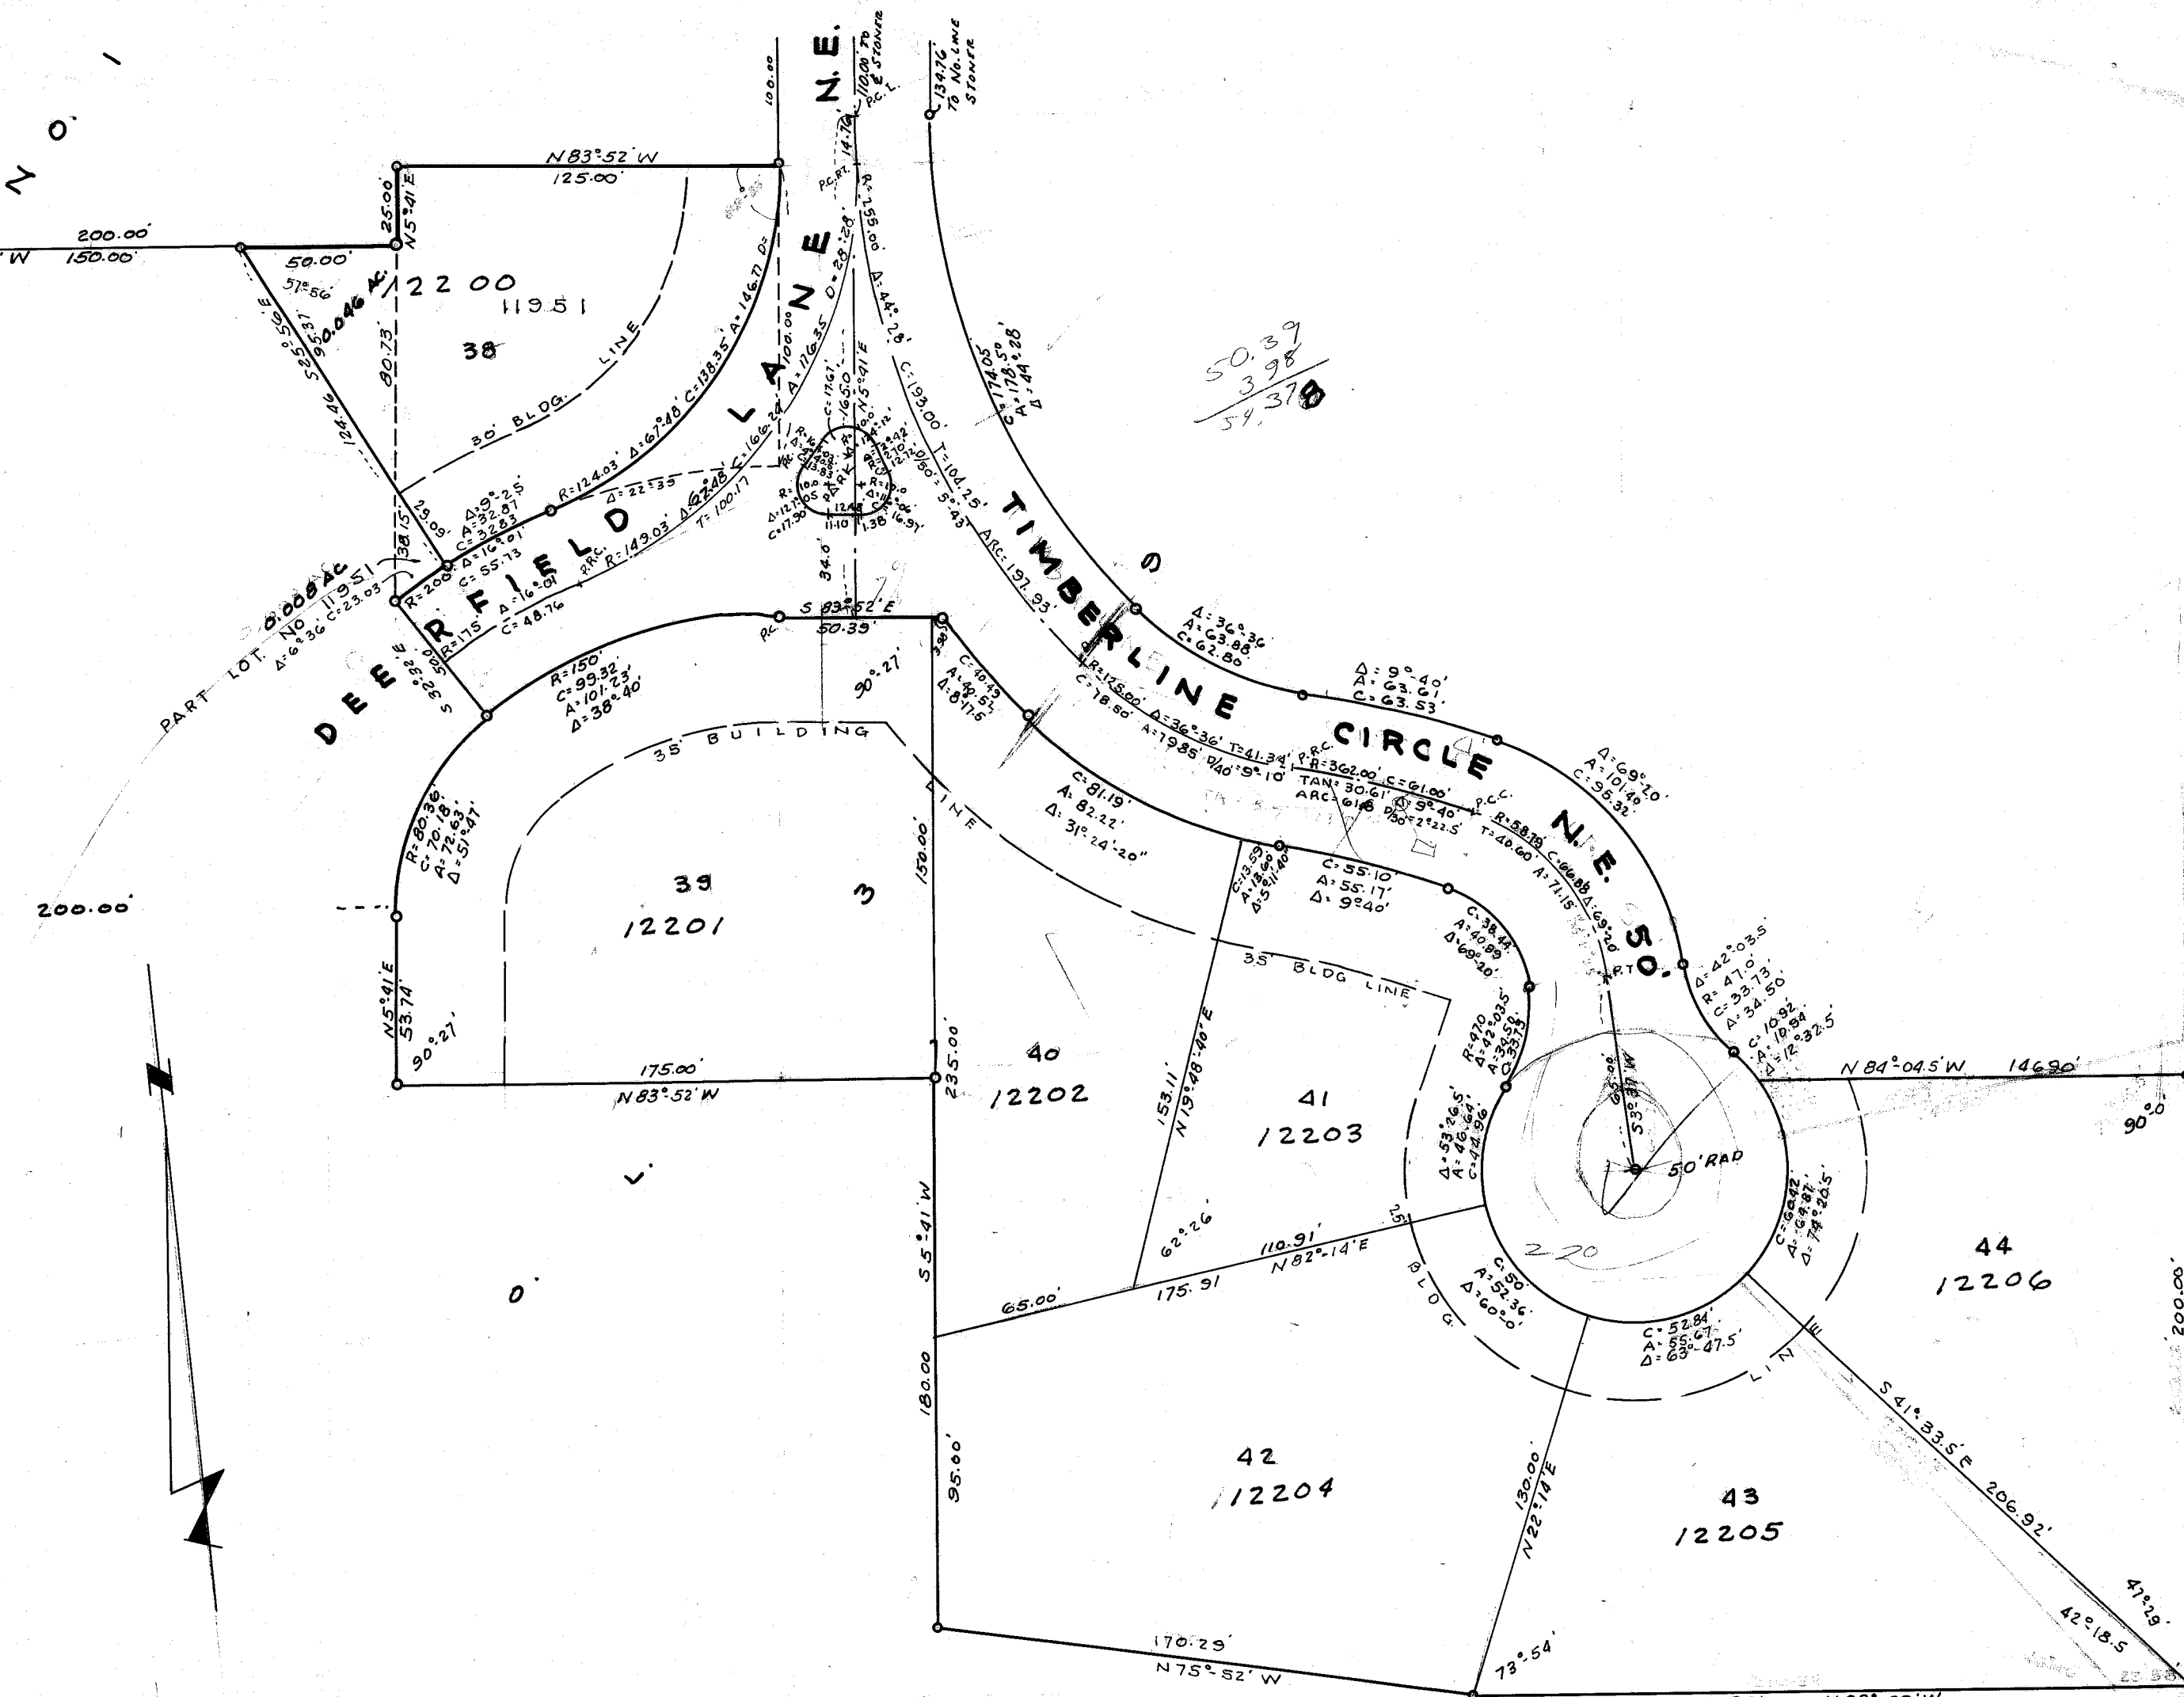


IN LOTS
6.397 AC. FROM O.L. 398
1.542 " " O.L. 340
0.482 " " O.L. 341
0.129 " " VAC. ST.
0.274 " " LOT 1195
8.824 " " TOTAL IN LOTS

IN STREETS
1.578 AC. FROM O.L. 398
9.216 AC. " " O.L. 340
1.794 " " TOTAL IN STREETS

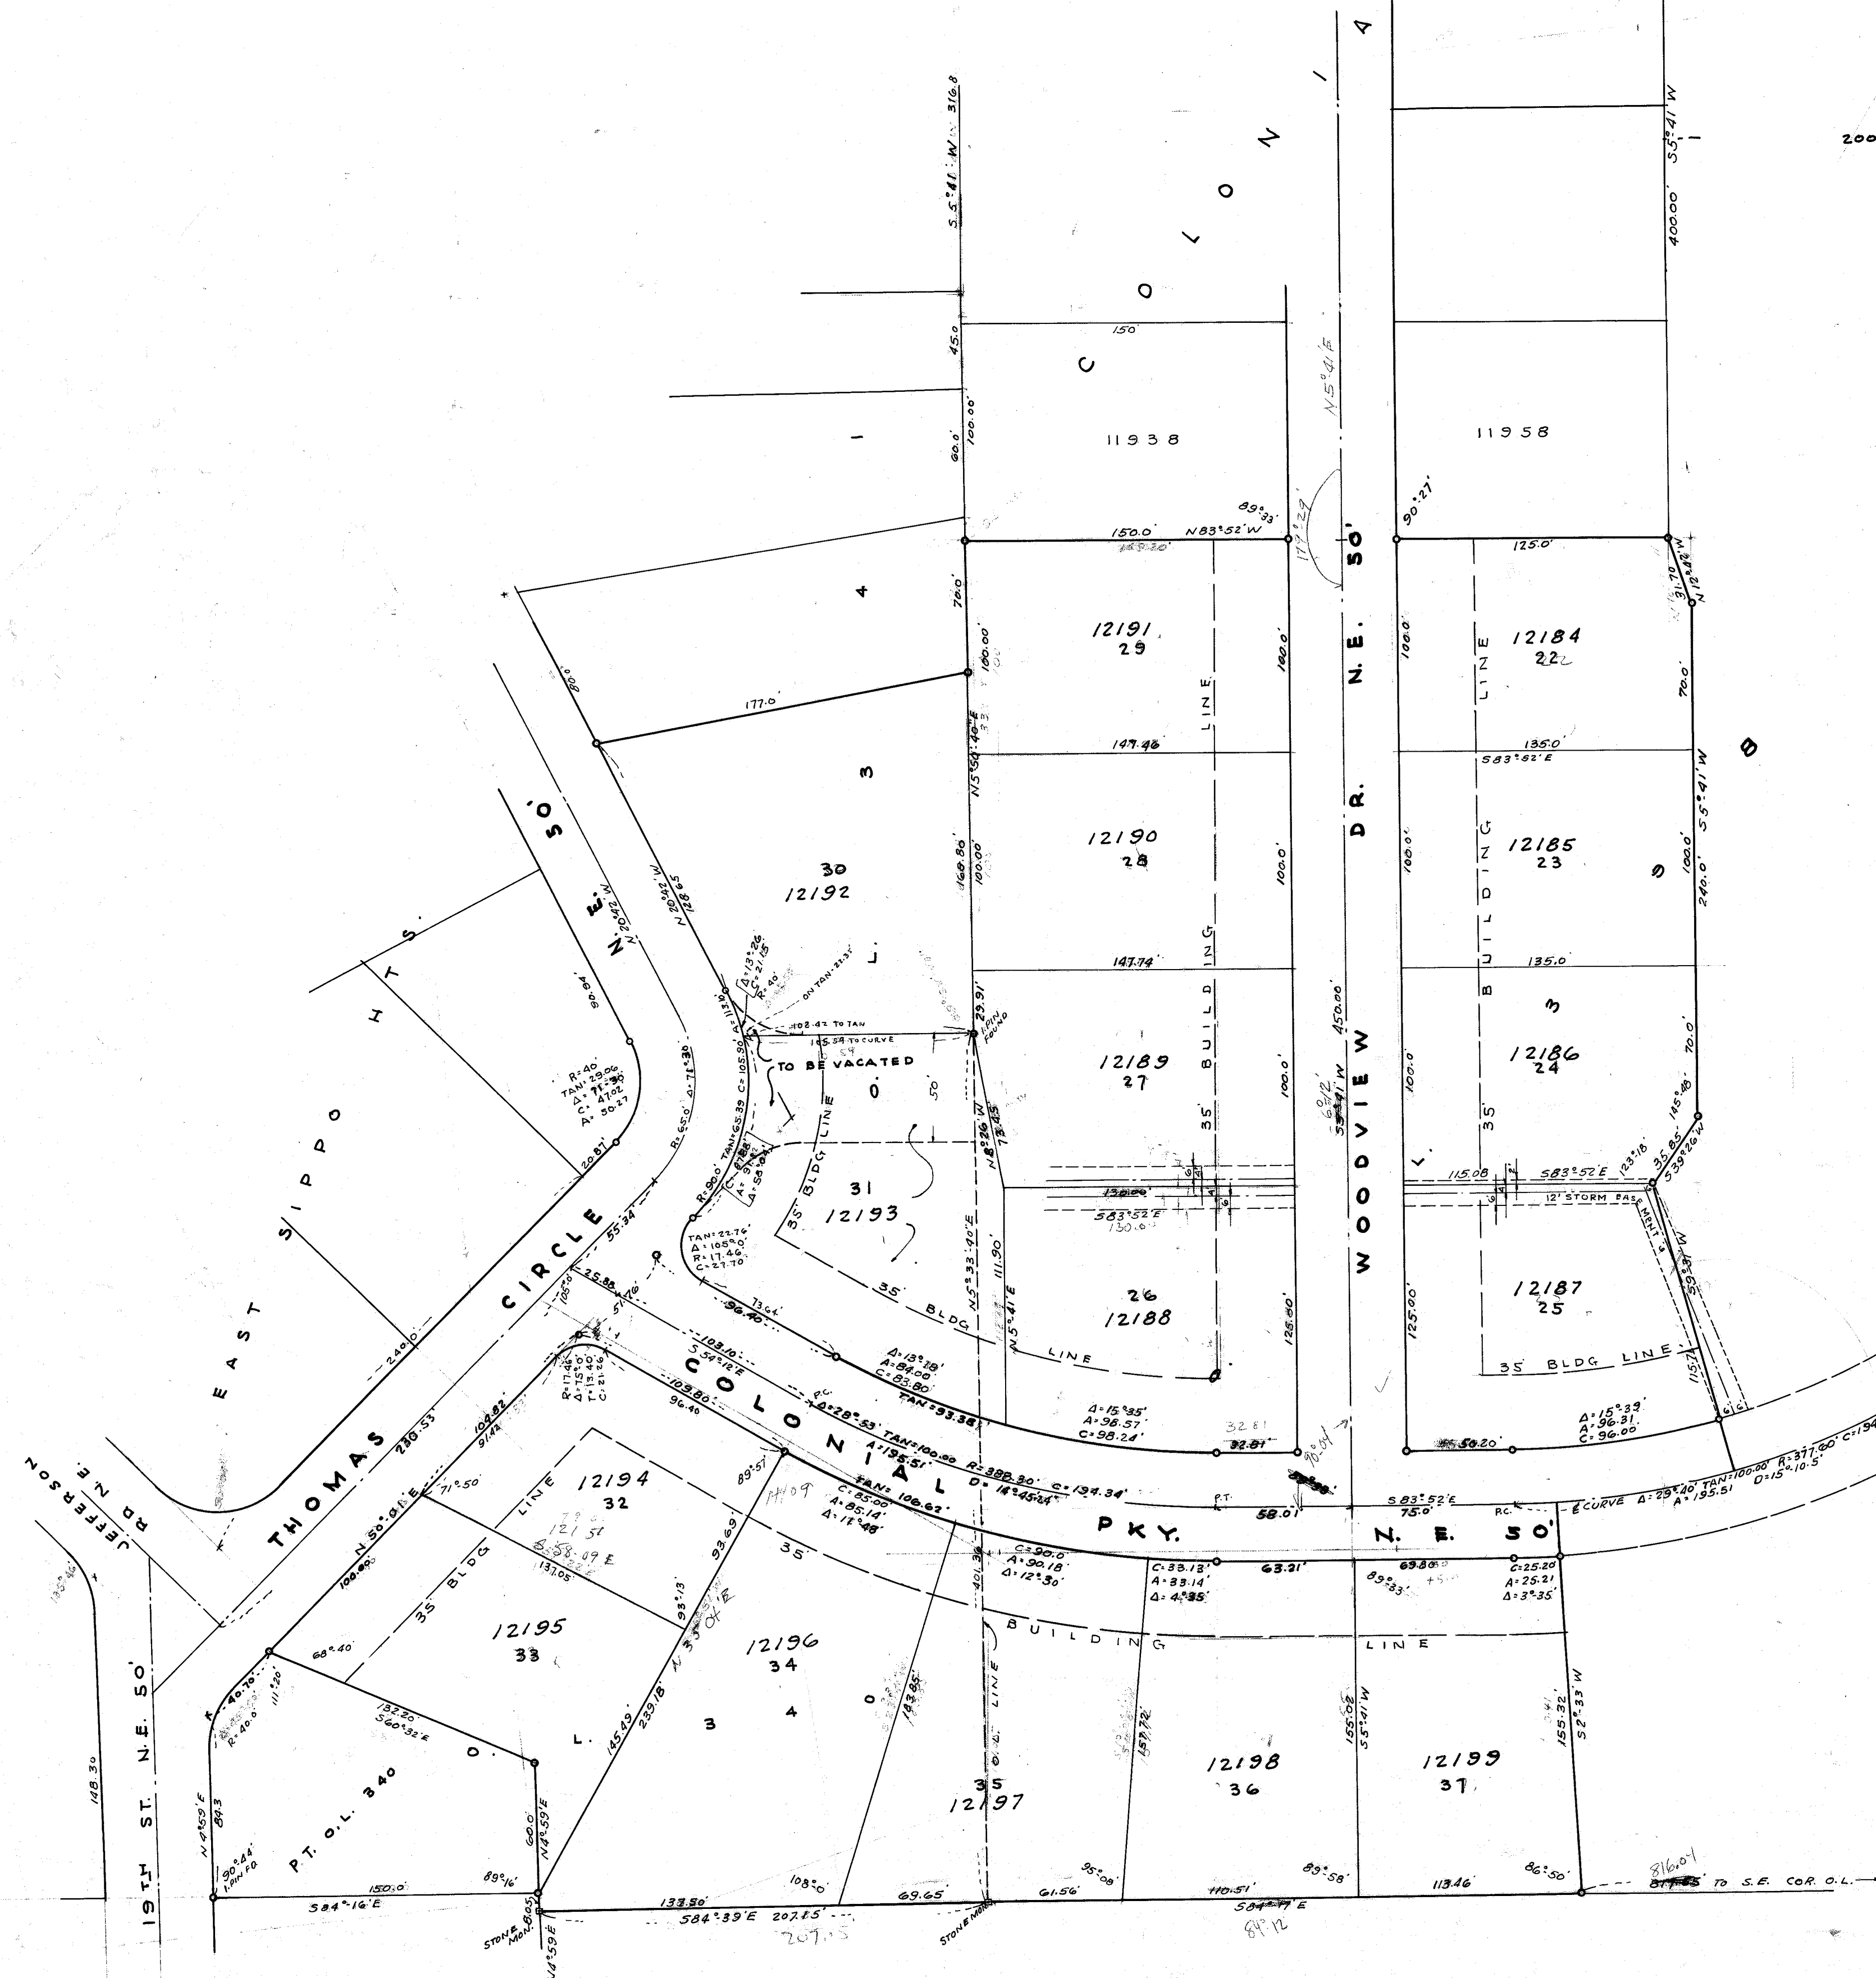

CERTIFICATION:
I hereby certify this plat to be a correct plat of the
Allotment as surveyed by me.
[Signature]
REG. SURVEYOR

PLANNING COMMISSION
Approved by the City Planning Commission at a meeting
held April 26, 1960.
[Signature] SECRETARY *[Signature]* CHAIRMAN

CITY COUNCIL
Accepted by the City Council of Massillon, Ohio, by
Ordinance No. 125-1960 passed October 17, 1960.
[Signature] CLERK *[Signature]* PRESIDENT

Lot Numbers 12184 THRU 12199 assigned
by the City Engineer.
[Signature]
CITY ENGINEER

COUNTY AUDITOR 26th day of October 1960
Entered for Transfer this 26th day of October 1960.
[Signature]
COUNTY AUDITOR

COUNTY RECORDER
Received for Record this 26th day of October 1960.
Recorded in Vol. 34 Page 84 this 26th day of October 1960.
[Signature]
COUNTY RECORDER

ACKNOWLEDGEMENT
We, the undersigned, owners of the land delineated hereon,
do hereby acknowledge the signing of this plat to be our
free act and deed and do hereby dedicate the streets herein
to public use forever.
[Signature] RICHARD J. GUMPF
[Signature] CHARLES F. GUMPF
JENNIE L. GUMPF

WITNESS
EDWARD C. GUMPF
DOLORES I. GUMPF
CHARLES F. GUMPF
SALLY GUMPF
RICHARD J. GUMPF
ESTHER GUMPF

STATE OF OHIO ss: RONALD LOUISE BENTZEL
County of Stark
Before me, a Notary Public, in and for said County,
personally appeared, Richard J. Gumpf, to me known to
be the person who executed this Plat in behalf of Fred W.
Gumpf, and Charles F. Gumpf, to me known to be the
person who executed this plat in behalf of Jennie L.
Gumpf, and acknowledged that they executed the same
as a free act and deed of Fred W. Gumpf and Jennie L.
Gumpf, husband and wife, respectively.
Also, personally appeared, Edward C. Gumpf and
Dolores I. Gumpf, husband and wife, Richard J. Gumpf and
Esther Gumpf, husband and wife, and Charles F. Gumpf
and Sally Gumpf, husband and wife, who acknowledged
the signing of this Plat to be their free act and deed.
In witness whereof I have hereunto set my hand
and seal at Massillon, Ohio, this 12th day of
September 1960.

[Signature]
NOTARY PUBLIC
My Commission Expires JAN. 31, 1962

COLONIAL HILLS ALLOT. NO. 2

PART O.L. 398, PART O.L. 340, PART O.L. 341, REPLAT
LOT NO. 1195, AND VACATION OF AN UNNAMED 50' STREET
CITY OF MASSILLON, OHIO
H.M. PIPER REG. ENG. & SURVEYOR