
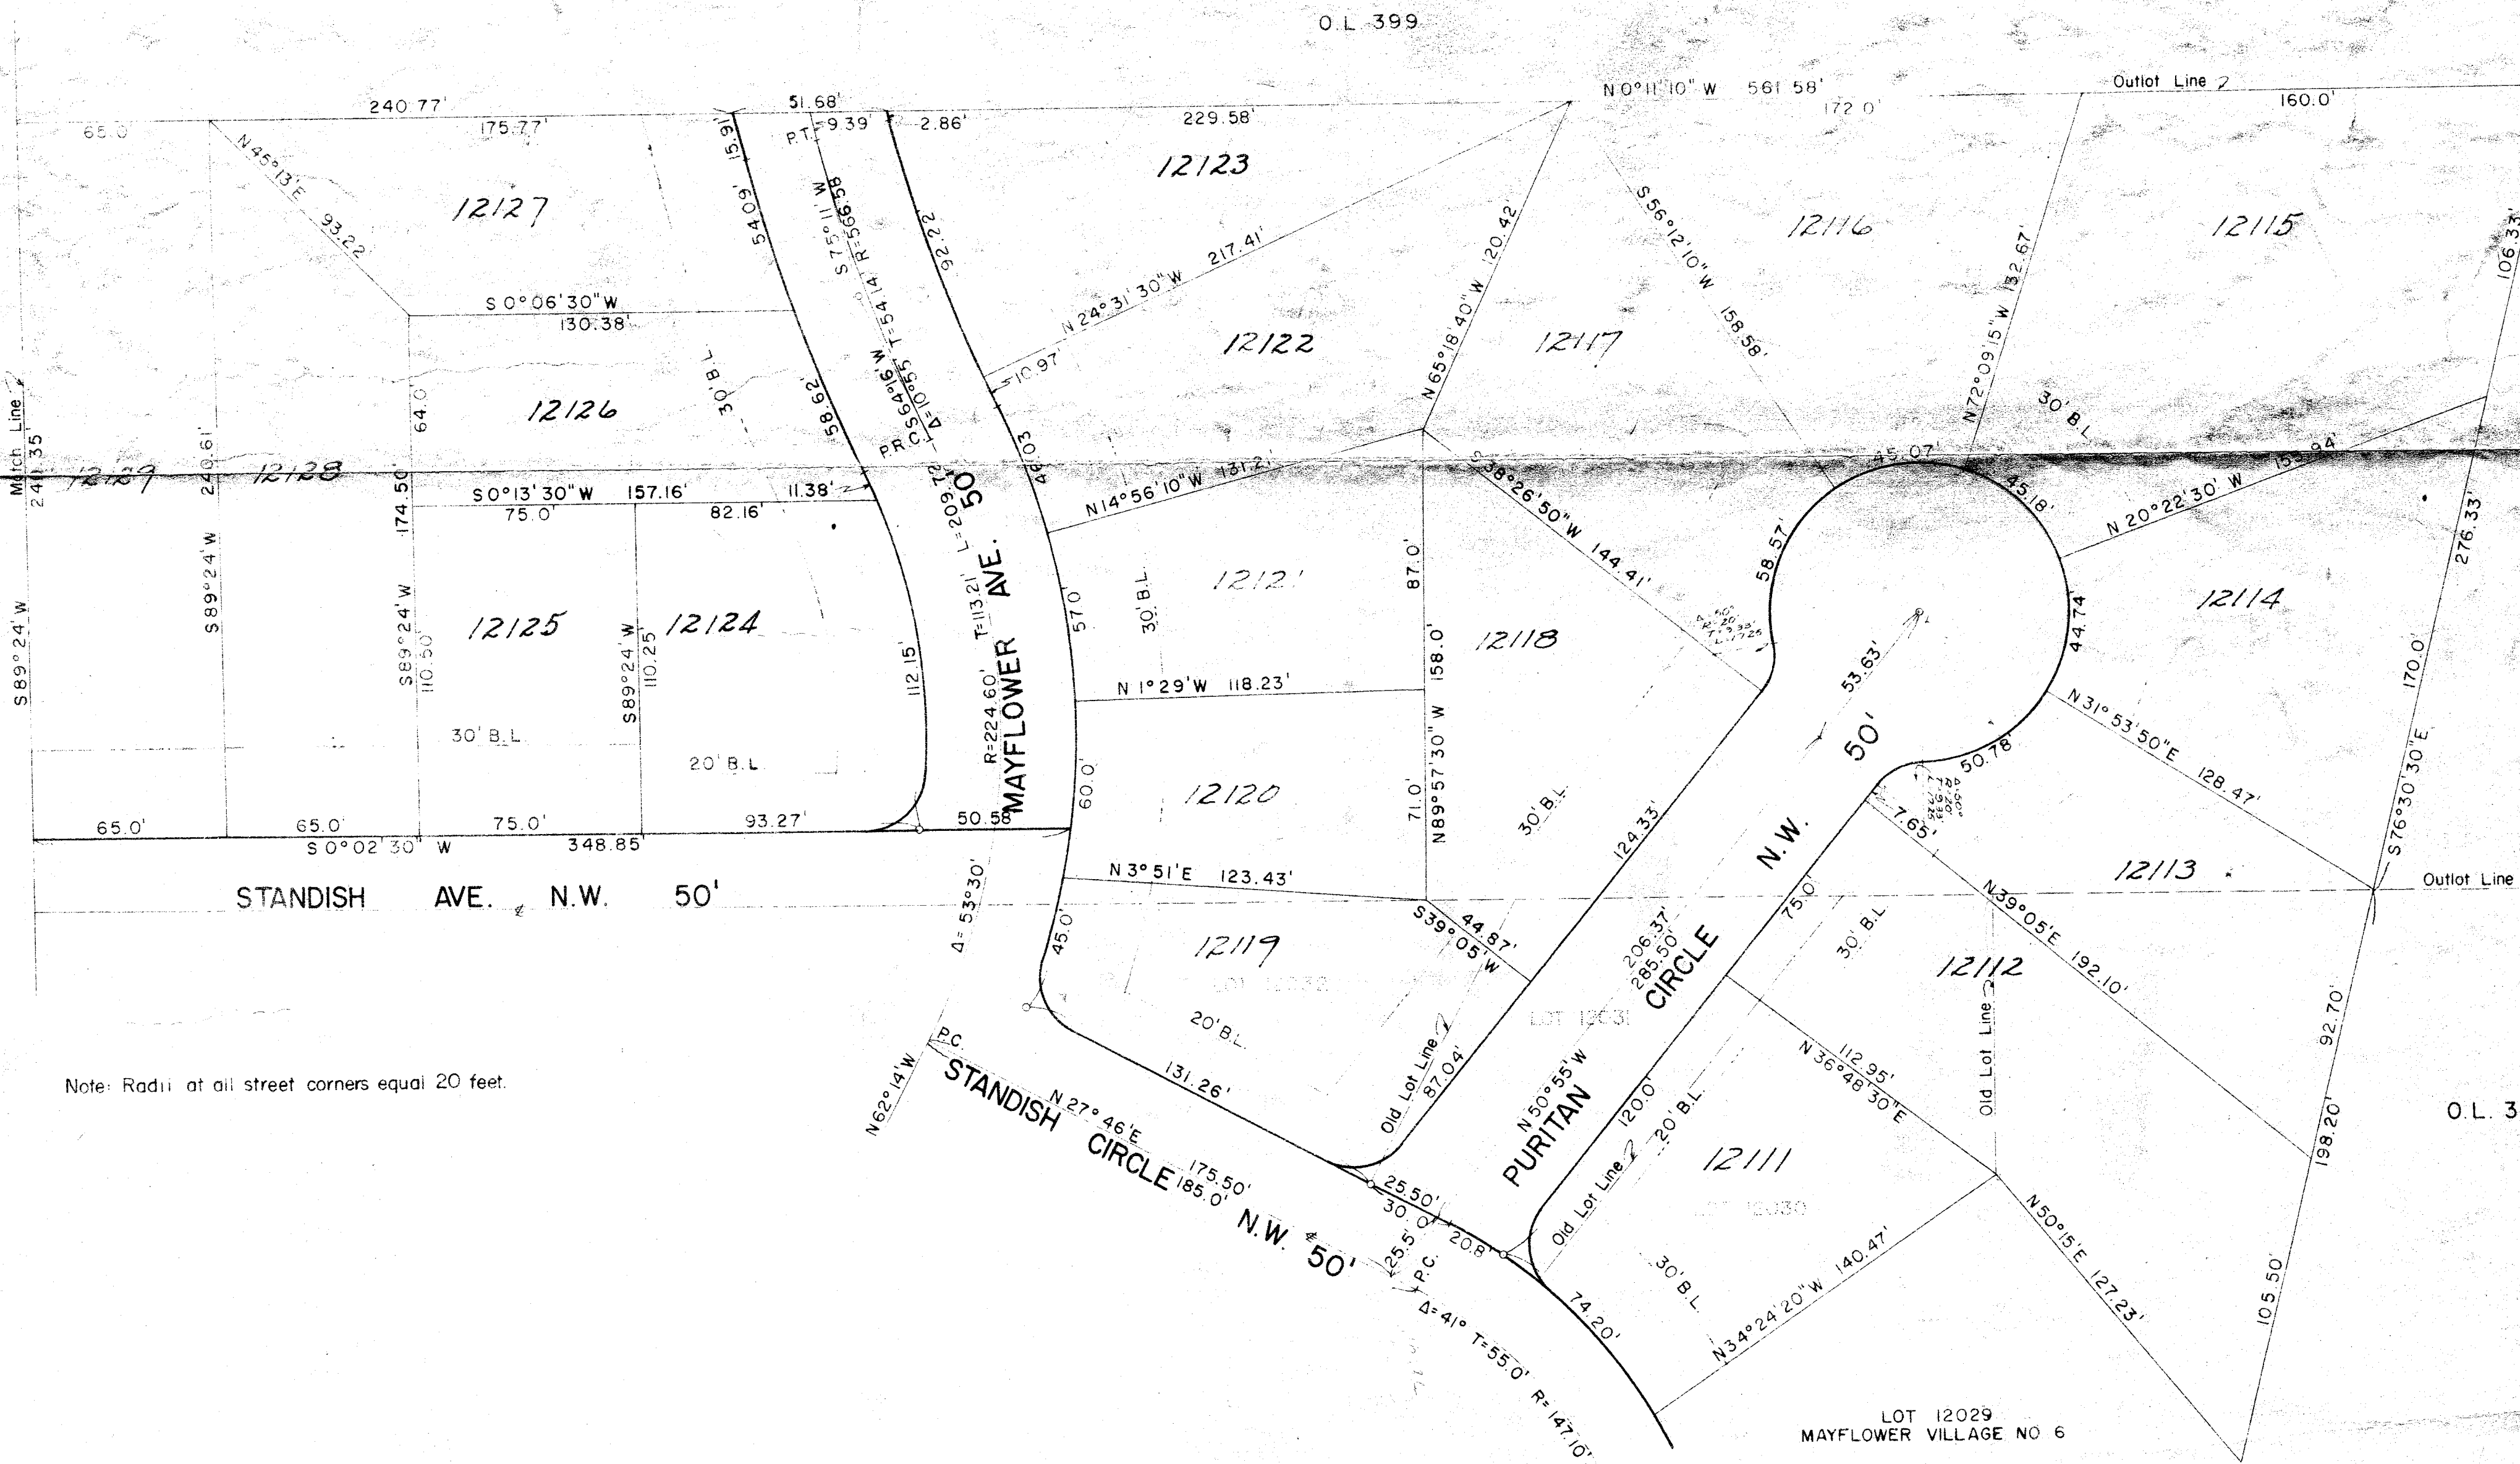


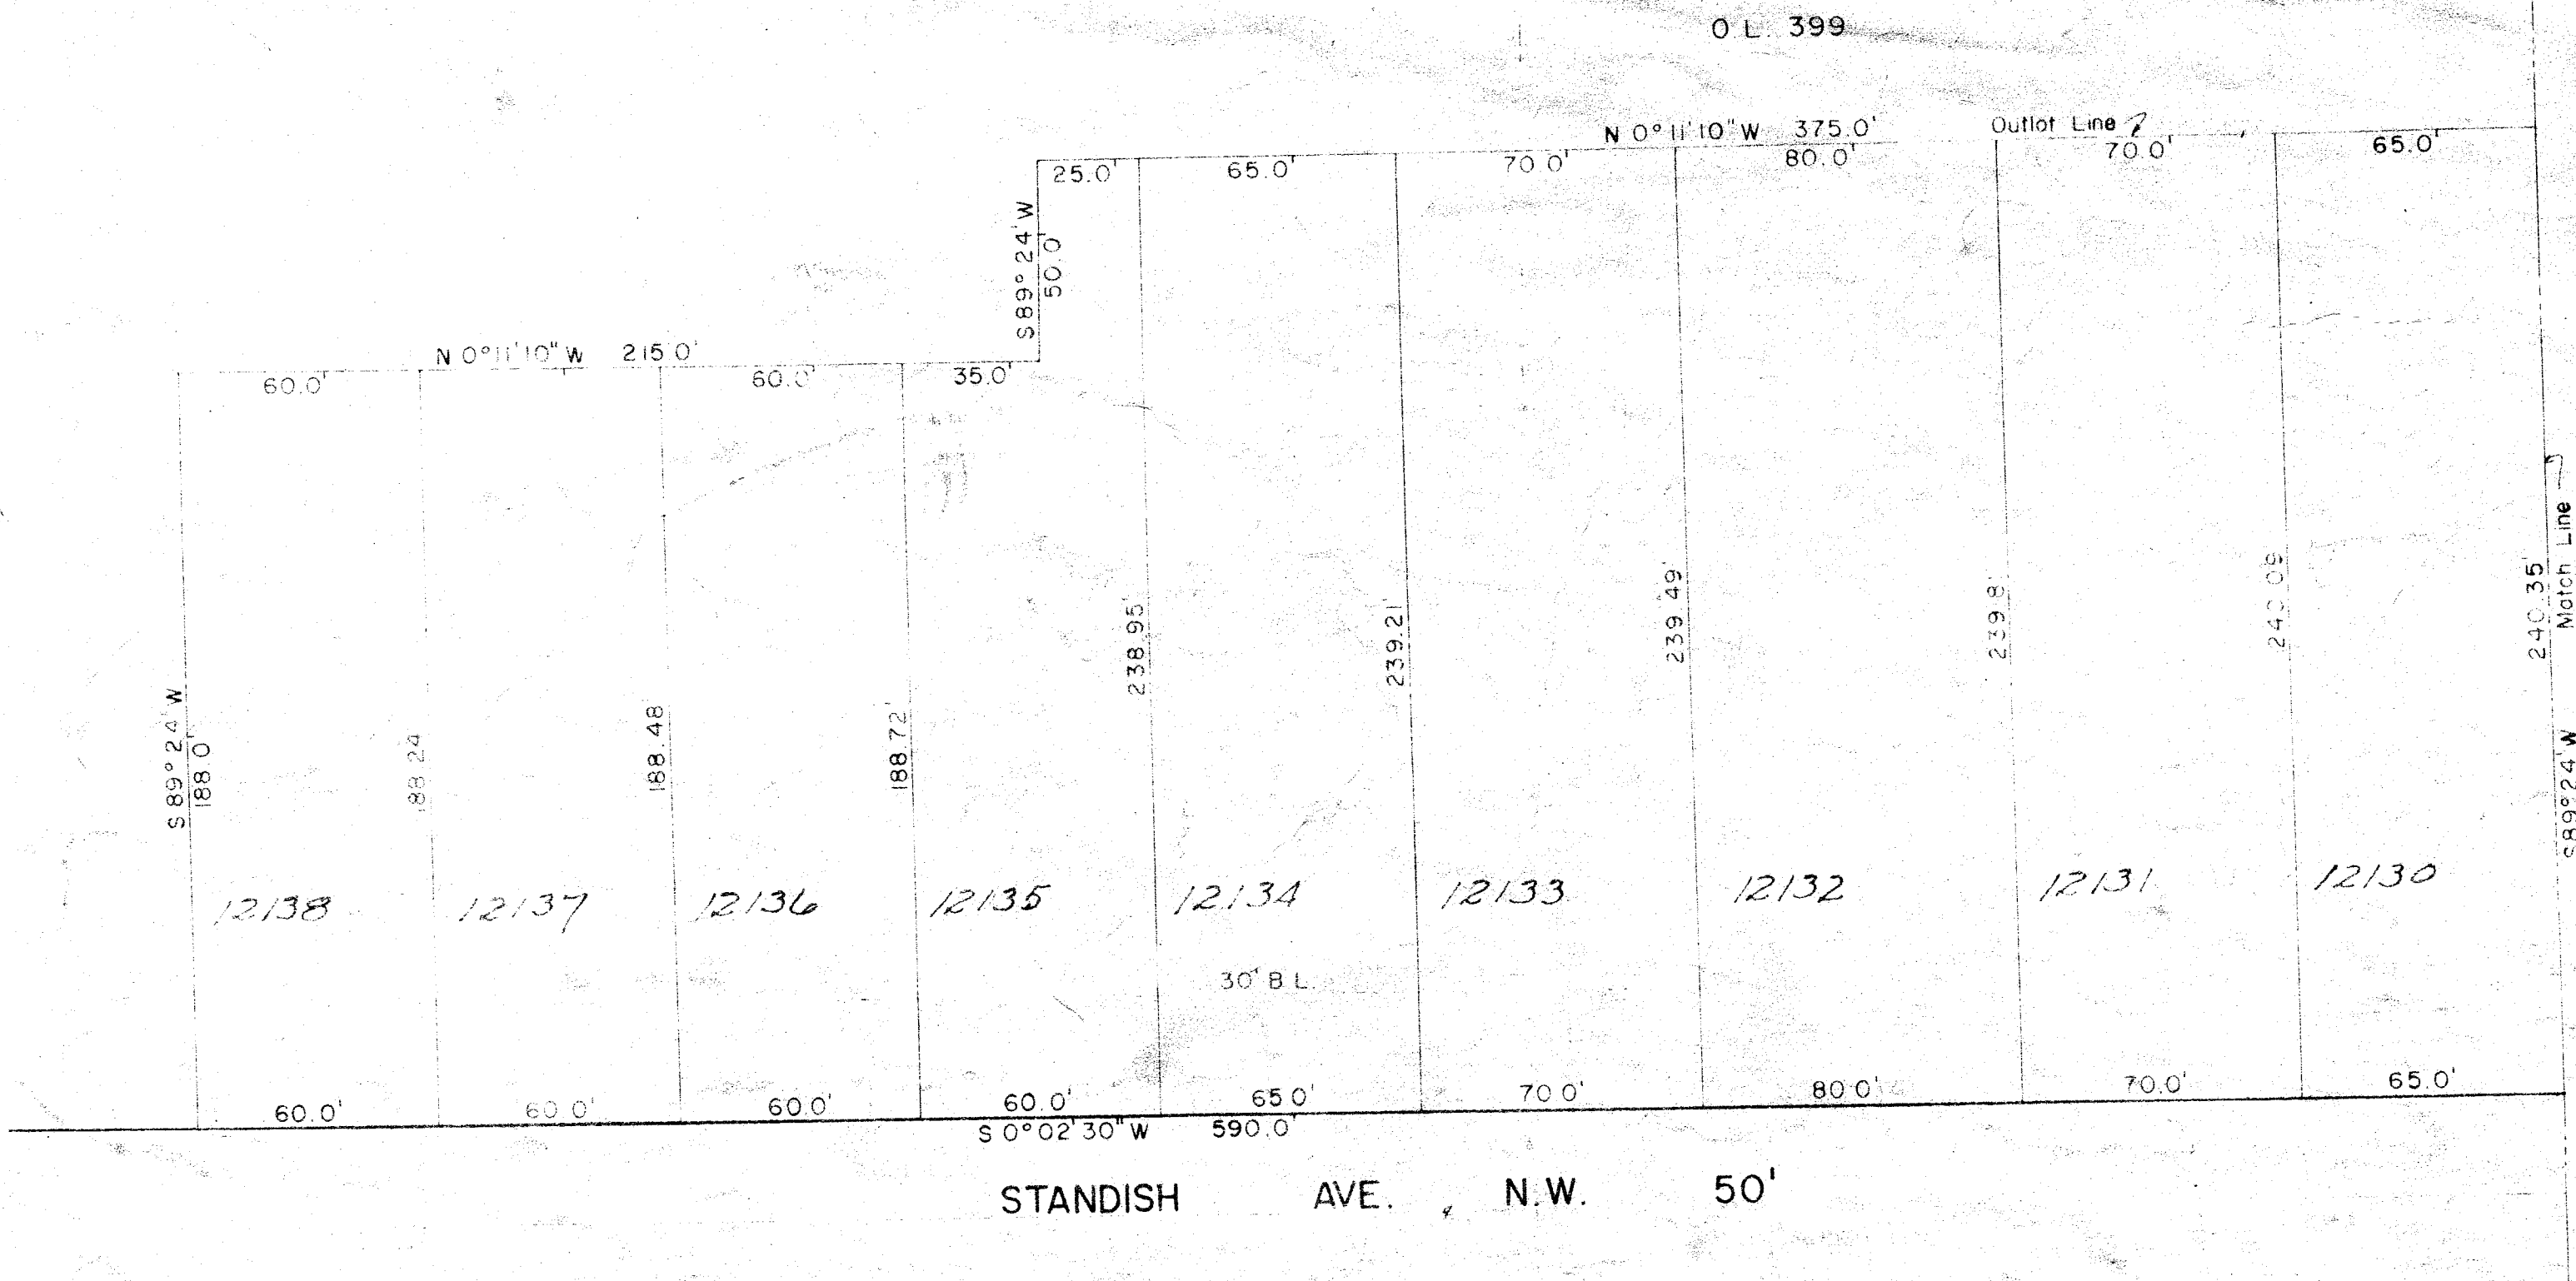

Note: Radii at all street corners equal 20 feet.

I hereby certify that this is a correct plat of Mayflower Village Allotment No. 7, being a part of Outlot Nos. 394 & 395 in the City of Massillon, Stark County, Ohio, and containing 8.22 acres of land of which 7.66 acres are in lots and 0.56 in streets. I further certify that this is a correct replat of Lots Nos. 12030, 12031 & 12032 in Mayflower Village Allotment No. 6 located in the City of Massillon, Stark County, Ohio, as recorded in Plat Book 33, Page 202 of the Stark County Record of Plats and containing 0.81 acres of land of which 0.53 acres are in lots and 0.28 in streets.

Registered Surveyor

KNOW ALL MEN BY THESE PRESENTS, that N & S Builders Inc., the owner of the land designated by lot numbers shown on this plat, has caused same to be subdivided by survey and does willfully consent to the division and does hereby dedicate any and all interest that the above owner may have, in Mayflower Ave. N.W. and Puritan Circle N.W. fifty (50) foot streets, to Public use forever and that the signing of this plat was its free act and deed and was done under authority vested in it by a resolution of the Board of Directors.

N & S Builders Inc.

Witnesses

Board of Directors

STATE OF OHIO, ss. COUNTY OF SUMMIT. Before me, a Notary Public in and for said County personally appeared the above named persons who acknowledged that they did sign the foregoing instrument and that it was their free act and deed, according to law.

My commission expires 19__

Notary Public

APPROVED BY The Massillon City Planning Commission this 26th day of April 1960.

Secretary

Chairman

APPROVED BY The Massillon City Council this 20th day of June 1960. ORD NO. 64-1960

City Clerk

Council President

APPROVED BY The Massillon City Engineer this 18th day of June 1960.

City Engineer

ENTERED FOR TRANSFER this ___ day of ___ 19__

Stark County Auditor

RECEIVED FOR RECORD this ___ day of ___ 19__
RECORDED this ___ day of ___ 19__, in Plat Book ___ Page ___

Stark County Recorder

DEDICATION PLAT OF
MAYFLOWER VILLAGE ALLOTMENT
AND REPLAT OF
MASSILLON CITY LOT NOS. 12030, 12031
N.E. QUARTER SECTION 12, TWP. 12 (TUSCARAWAS)
STARK COUNTY, OHIO
SCALE: 1"=40'
JOS. A. STURRETT & ASSOCIATES
CONSULTING ENGINEERS
FILE NO. S.D. 333