

SCENIC ALLOTMENT NO.2

PART OF THE N.W. QR. SEC. 29 TWP. II (JACK.) R. 9


STARK COUNTY, OHIO

SCALE 1" = 100'


JULY, 1959

G.G. DUNLAP SONS — SURVEYING.

ACREAGE	
ACRES IN LOTS	6.9161
ACRES IN STREETS	1.4186
TOTAL ACRES IN ALLOT.	8.3347

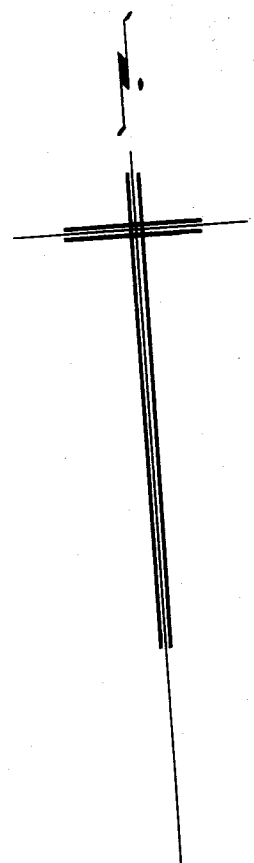

H. & S. ROHR

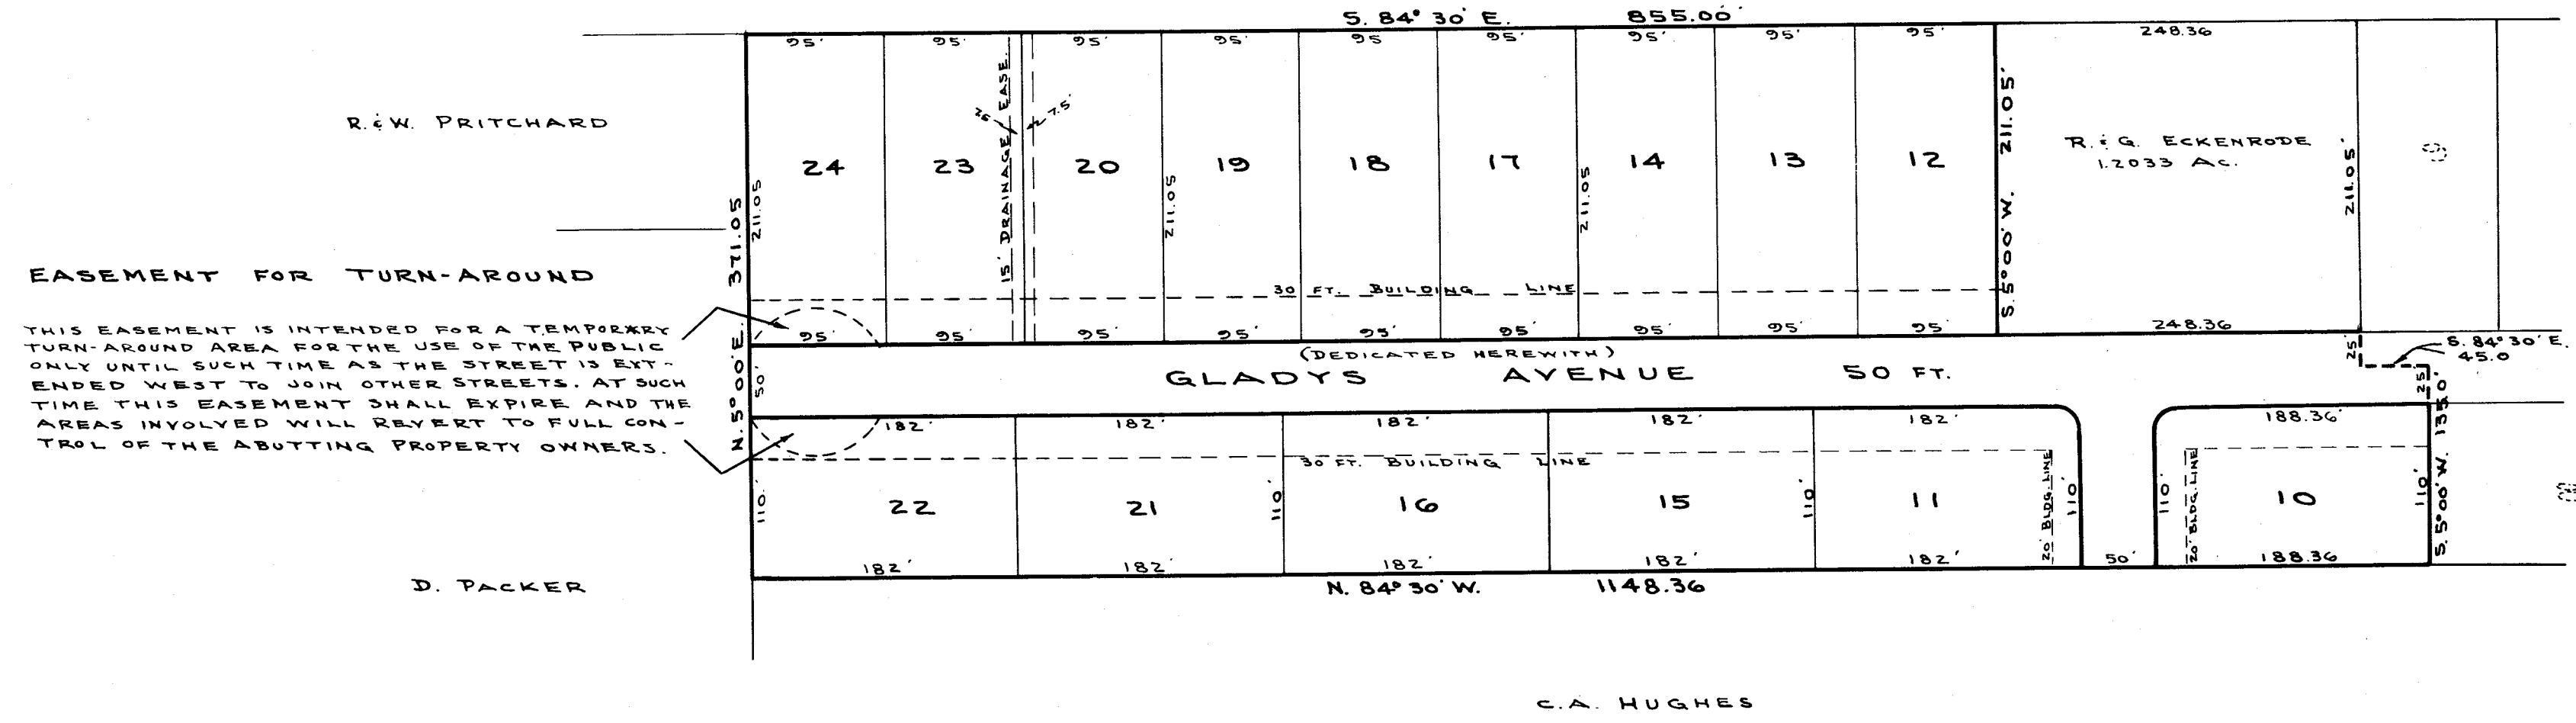

SCENIC ALLOT. No. 1
P.B. 33 P. 4

I HEREBY CERTIFY THAT THIS PLAT OF SCENIC ALLOTMENT NO. 2 LOCATED IN THE N.W. QR. SEC. 29 TWP. II (JACKSON) R. 9 STARK COUNTY, O. IS TRUE AND CORRECT AS PLATTE BY ME IN JULY, 1959.

R.E. Dunlap
REG. SURVEYOR No. 4140

STATE OF OHIO
COUNTY OF STARK S.S. BEFORE ME, A NOTARY PUBLIC IN AND FOR SAID STATE AND COUNTY, PERSONALLY APPEARED THE ABOVE WHO ACKNOWLEDGED THAT THE SIGNING OF THE FOREGOING INSTRUMENT WAS THEIR FREE ACT AND DEED AS REQUIRED BY LAW.

IN WITNESS THEREOF, I HEREUNTO SET MY HAND AND OFFICIAL SEAL THIS _____ DAY OF _____ 1959.

MY COMM. EXPIRES. _____ NOTARY PUBLIC

APPROVED BY THE STARK COUNTY BOARD OF HEALTH THIS _____ DAY OF _____ 1959.

APPROVED BY THE STARK COUNTY ENGINEER THIS _____ DAY OF _____ 1959.

APPROVED BY THE STARK COUNTY COMMISSIONERS AT A MEETING HELD THIS _____ DAY OF _____ 1959.

COMMISSIONERS

ENTERED FOR TRANSFER THIS _____ DAY OF _____ 1959.

RECEIVED FOR RECORD THIS _____ DAY OF _____ 1959
RECORDED THIS _____ DAY OF _____ 1959. P.B. _____ P. _____

KNOW ALL MEN BY THESE THAT WE ROBERT I. ECKENRODE AND GLADYS R. ECKENRODE THE OWNER OF THE LANDS INVOLVED IN THIS INSTRUMENT, DO HEREBY ACKNOWLEDGE THE MAKING AND SIGNING OF THIS PLAT TO BE OUR FREE ACT AND DEED AND DO HEREBY DEDICATE THE ROAD, AVENUE AND STREET AS SHOWN HEREON TO PUBLIC USE FOREVER.

IN TESTIMONY THEREOF, WE HEREUNTO SET OUR HANDS THIS _____ DAY OF _____ 1959.

WITNESSES OWNERS

DIRECTOR

STARK COUNTY ENGINEER

STARK COUNTY AUDITOR

STARK COUNTY RECORDER