


MASSILLON OHIO

the S.E. Qr Sec 9, Twp. 10, Range 8

Stark Co. Ohio

D.C. Borton C.E.

Massillon Ohio

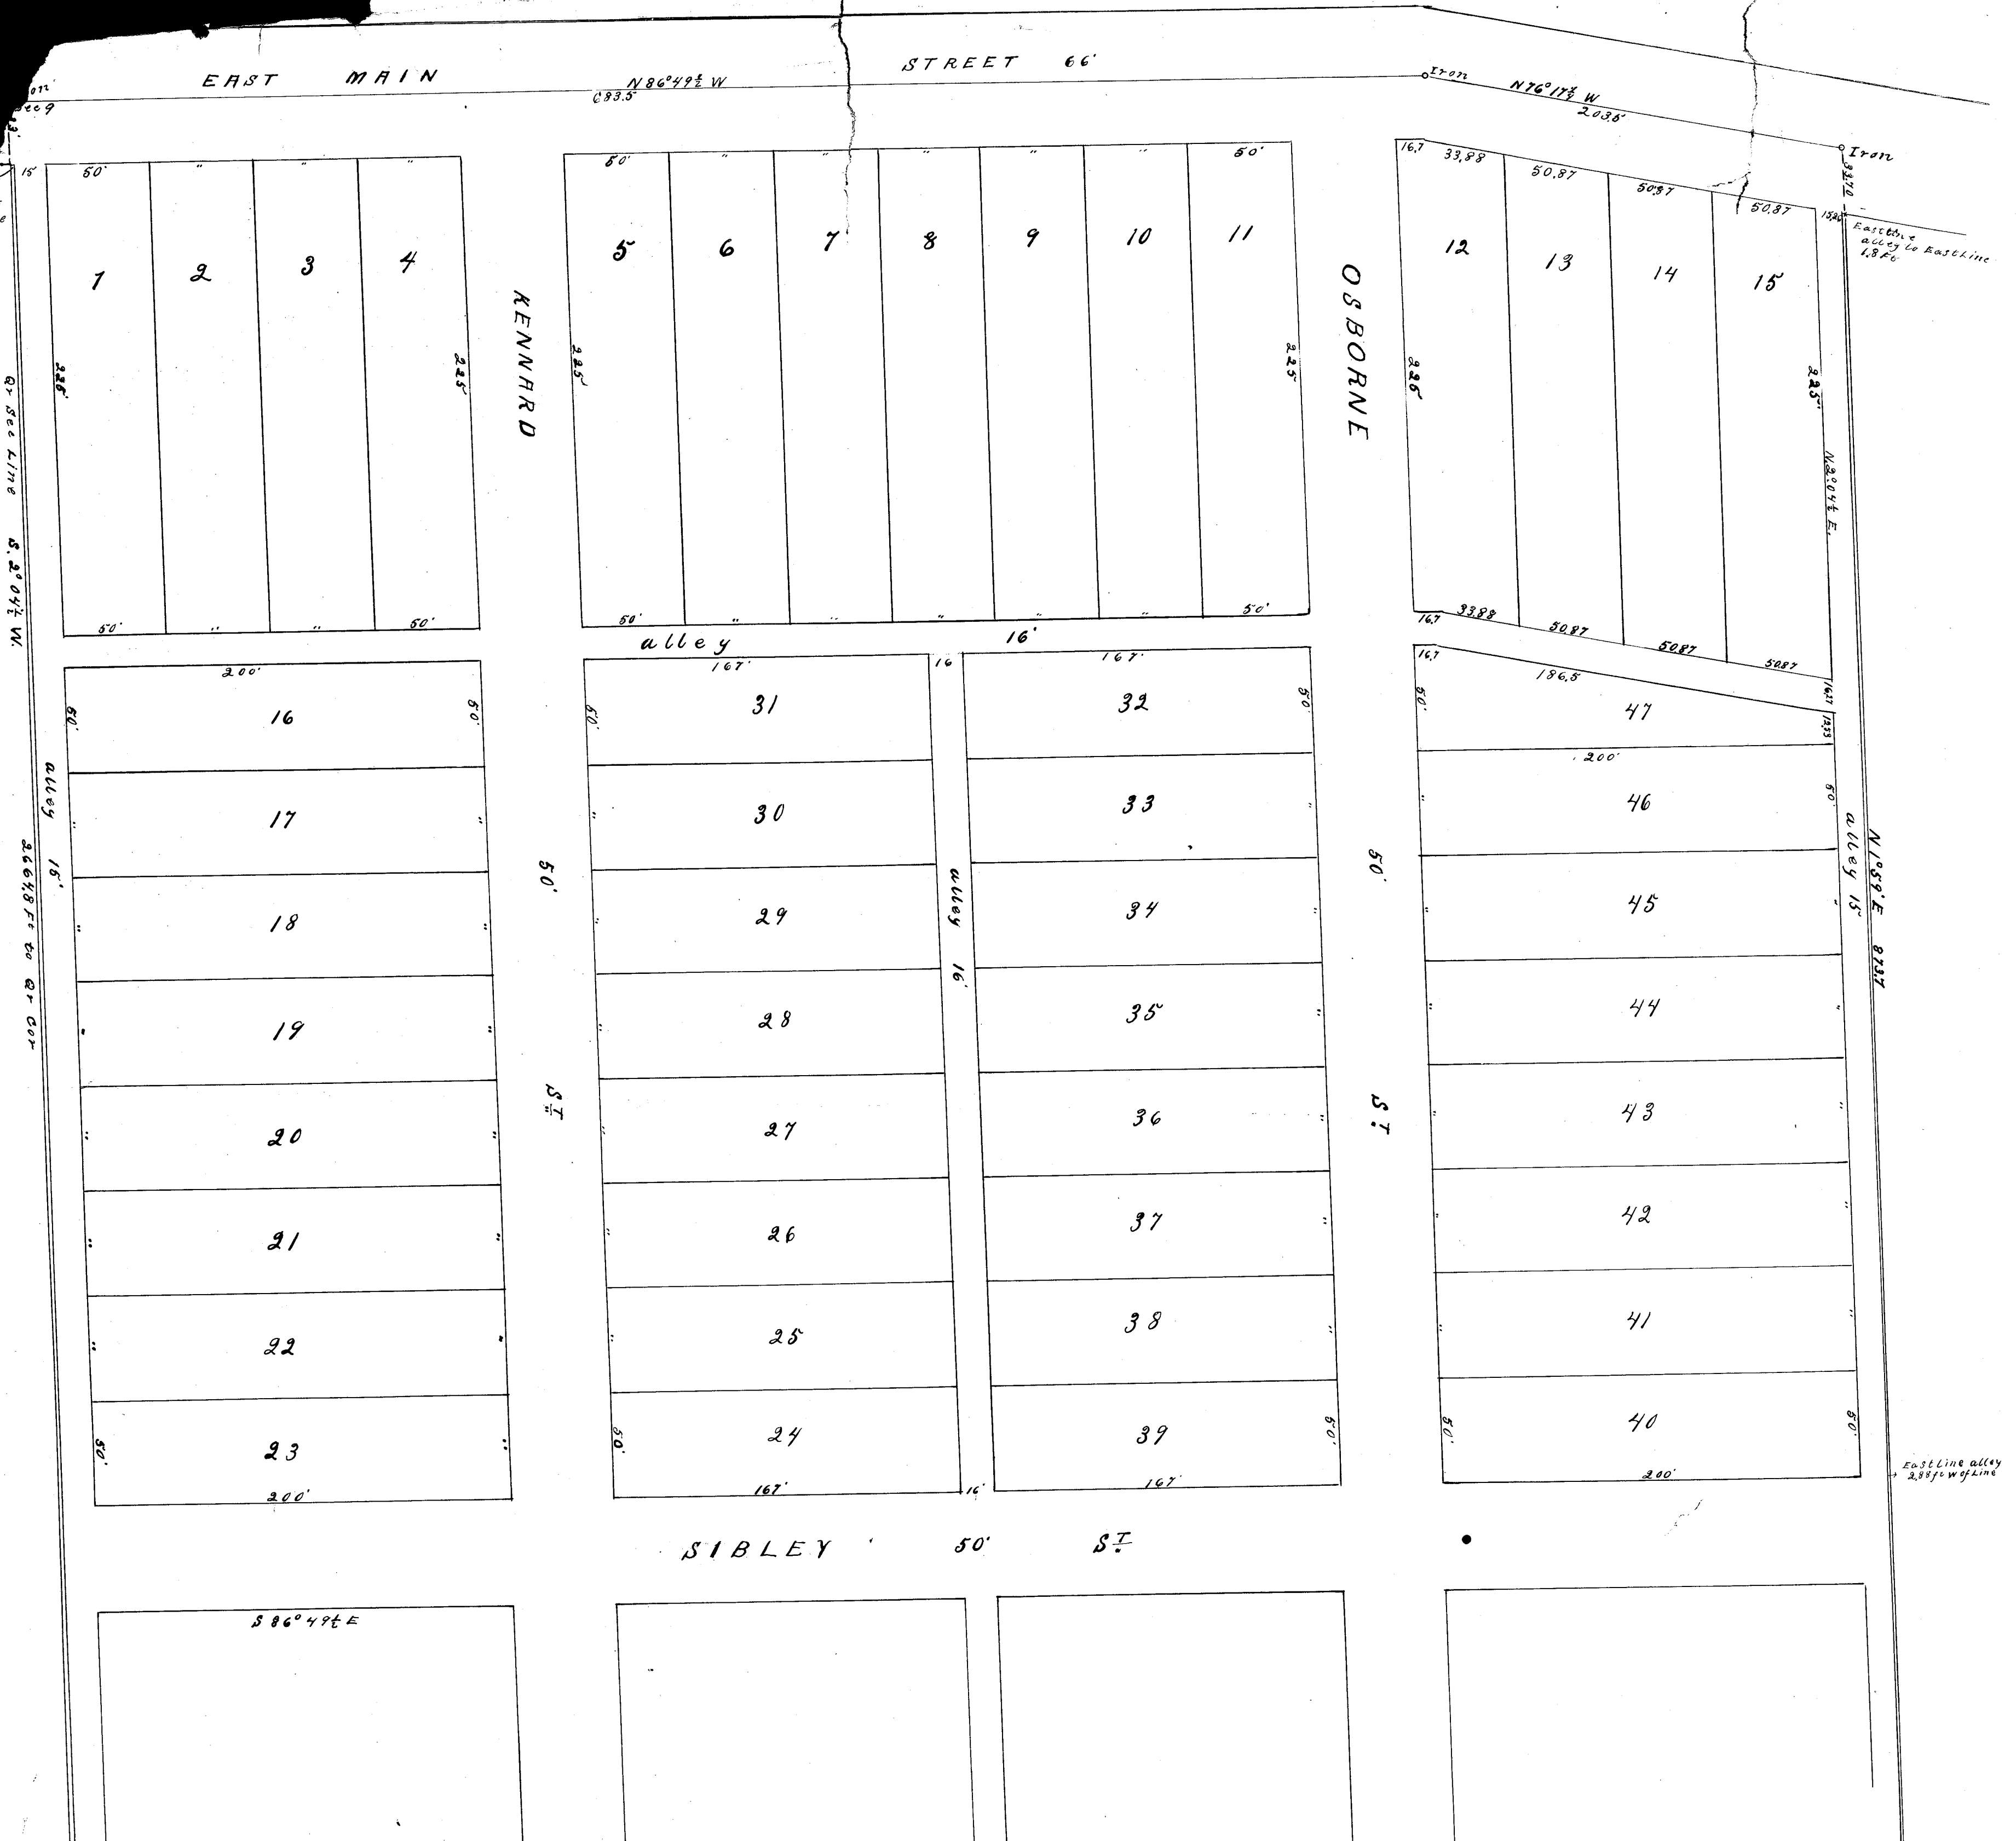

Know all men by these presents, That I John C. Albright The Owner of the Lands Delineated on this plat do hereby acknowledge the making of the same to be my act and deed and I do hereby dedicate the Streets and Alleys shown thereon to public use Forever in testimony whereof, I have hereunto set my hand this 9th day of June 1900 Signed and acknowledged in presence of

R. H. M. Cunningham

John C. Albright

I hereby Certify the above to be a true Plat of Vine Dale Addition to the City of Massillon Ohio Situated in the S.E. Qr of Section Nine (9) Twp. 10, Range 8, as surveyed by me for John C. Albright as surveyed by me May 28th 1900.

D. C. Borton, C.E.

State of Ohio, Stark Co. S.S. Before me a notary public in and for said county personally appeared John C. Albright Owner of the above addition who acknowledged the survey Plat and Dedication of the Streets and Alleys as therein set forth to be his free act and deed according to law this 9th day of June 1900

R. H. M. Cunningham
Notary Public

Transferred for taxation
June 14th 1900
Wm Reel auditor

Received July 25, 1900
L. C. Borton

SD-34
FILE No SD 34
Acc. No 172