

574.08
748.71
51.98
1374.77

1372.79
1.62
1371.10

53.58

FRANK FISHER
S.D.D.V.

33
23
36

CERTIFICATION

I hereby certify the above to be a correct plat of the allotment shown hereon.

Robert F. Wagner
SURVEYOR

ACKNOWLEDGEMENT

Know all men by these presents: That the undersigned, owners of the land delineated on the above plat, do hereby acknowledge the making of this plat to be our free act and deed according to law, and do hereby dedicate the streets shown hereon to public use forever.

Said owners do hereby give and grant for public utility use an easement and right-of-way for lines upon and over lands as described below.

The poles shall be located along and within the limits of all streets, roadways, or drives within this allotment as now established and/or as may hereafter be established or changed. Also to install necessary anchors and guys on private property as required.

The easement and right-of-way herein granted includes the right to enter upon said lands and erect, operate and permanently maintain thereon the usual fixtures for public utilities and the right to remove, trim and keep trimmed any and all trees which may interfere or endanger safe operations of lines.

WITNESS

OWNERS

Lois O. Flanagan 1. Garland J. Maurer David D. Hall
Mary K. Ober Goldie Maurer Lois J. Hall
2. Ronald D. Boyer 5. Thomas L. Feller
Gayle J. Boyer Beverly G. Feller
3. Joseph W. Plummer Ronald Shiken
Freda E. Plummer Mary E. Shiken

State of Ohio

County of Stark

Before me, a Notary Public in and for said county did personally appear the above signatories

who acknowledged that they did sign the foregoing instrument and that the same was their free act and deed as required by law.

In witness whereof, I hereunto set my hand and seal this 14th day of September 1966

L. G. FLANAGAN

Notary Public, Stark County, Ohio

My Commission Expires July 14, 1968

My commission expires

NOTARY PUBLIC

Approved by the Massillon City Planning Commission at a meeting held JANUARY 5 1961.

H. M. Piper
SECRETARY

Alvin D. Wampler
CHAIRMAN

Approved by the Stark County Board of Health this day of 196.

COUNTY HEALTH DIRECTOR

Approved for Acceptance by the County Engineer this day of 196.

COUNTY ENGINEER

Accepted by the Commissioners of Stark County by Res. No. passed this day of 196.

COMMISSIONERS

Entered for Transfer this day of 196.


COUNTY AUDITOR

Recorded for Record this day of 196.
Recorded in Vol. Page this day of 196.

COUNTY RECORDER

I hereby certify that all lands offered for dedication are free from encumbrances.

STARK COUNTY PROSECUTOR
Apple Tree

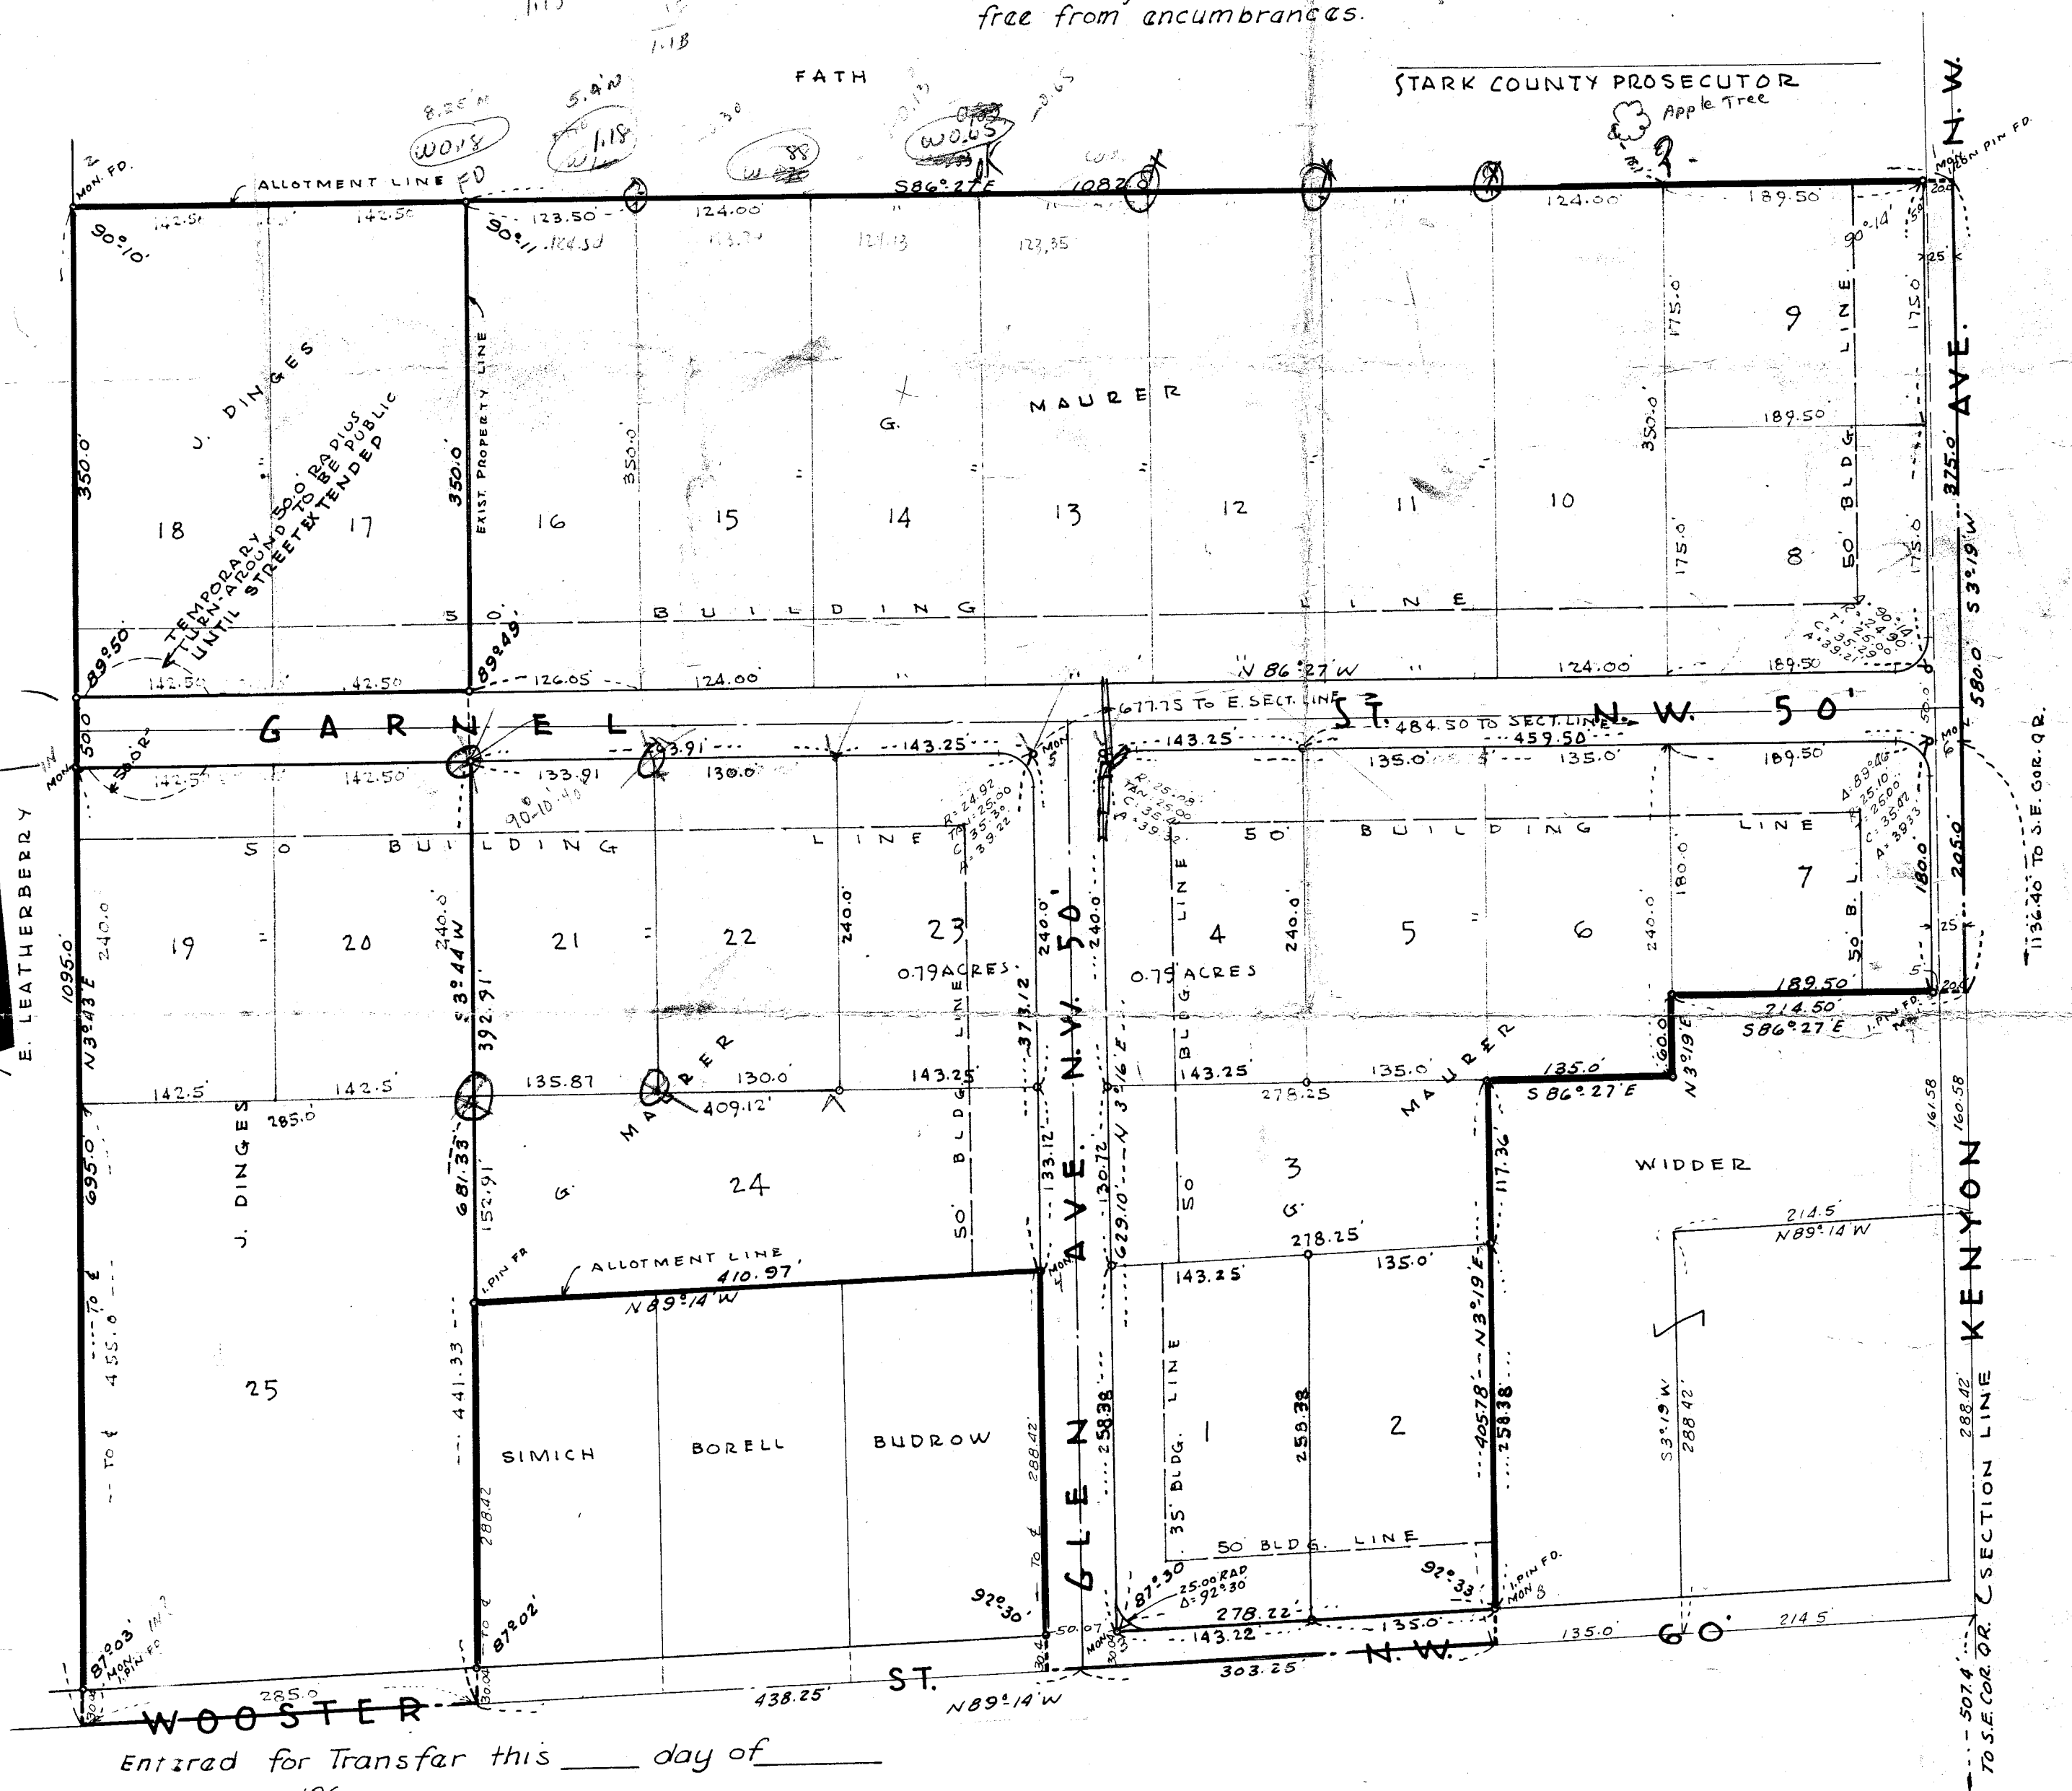



GLEN ACRES ALLOTMENT
PT. N.E. QR. SECTION 3, TUSCARAWAS TOWNSHIP,
STARK COUNTY, OHIO.
ROBERT F. WAGONER - REGISTERED SURVEYOR NO 4787
JUNE 1961. SCALE 1"=100'

BOUNDARY SURVEY BY H.M. PIPER - 1959

FILE NO. SD. 343 ACC. NO. 2156

DATE	BY
FINAL SURVEY	PLANNED
NO.	NO.
NO.	NO.

DATE	BY
ORIGINAL SURVEY	PLANNED
NO.	NO.
NO.	NO.

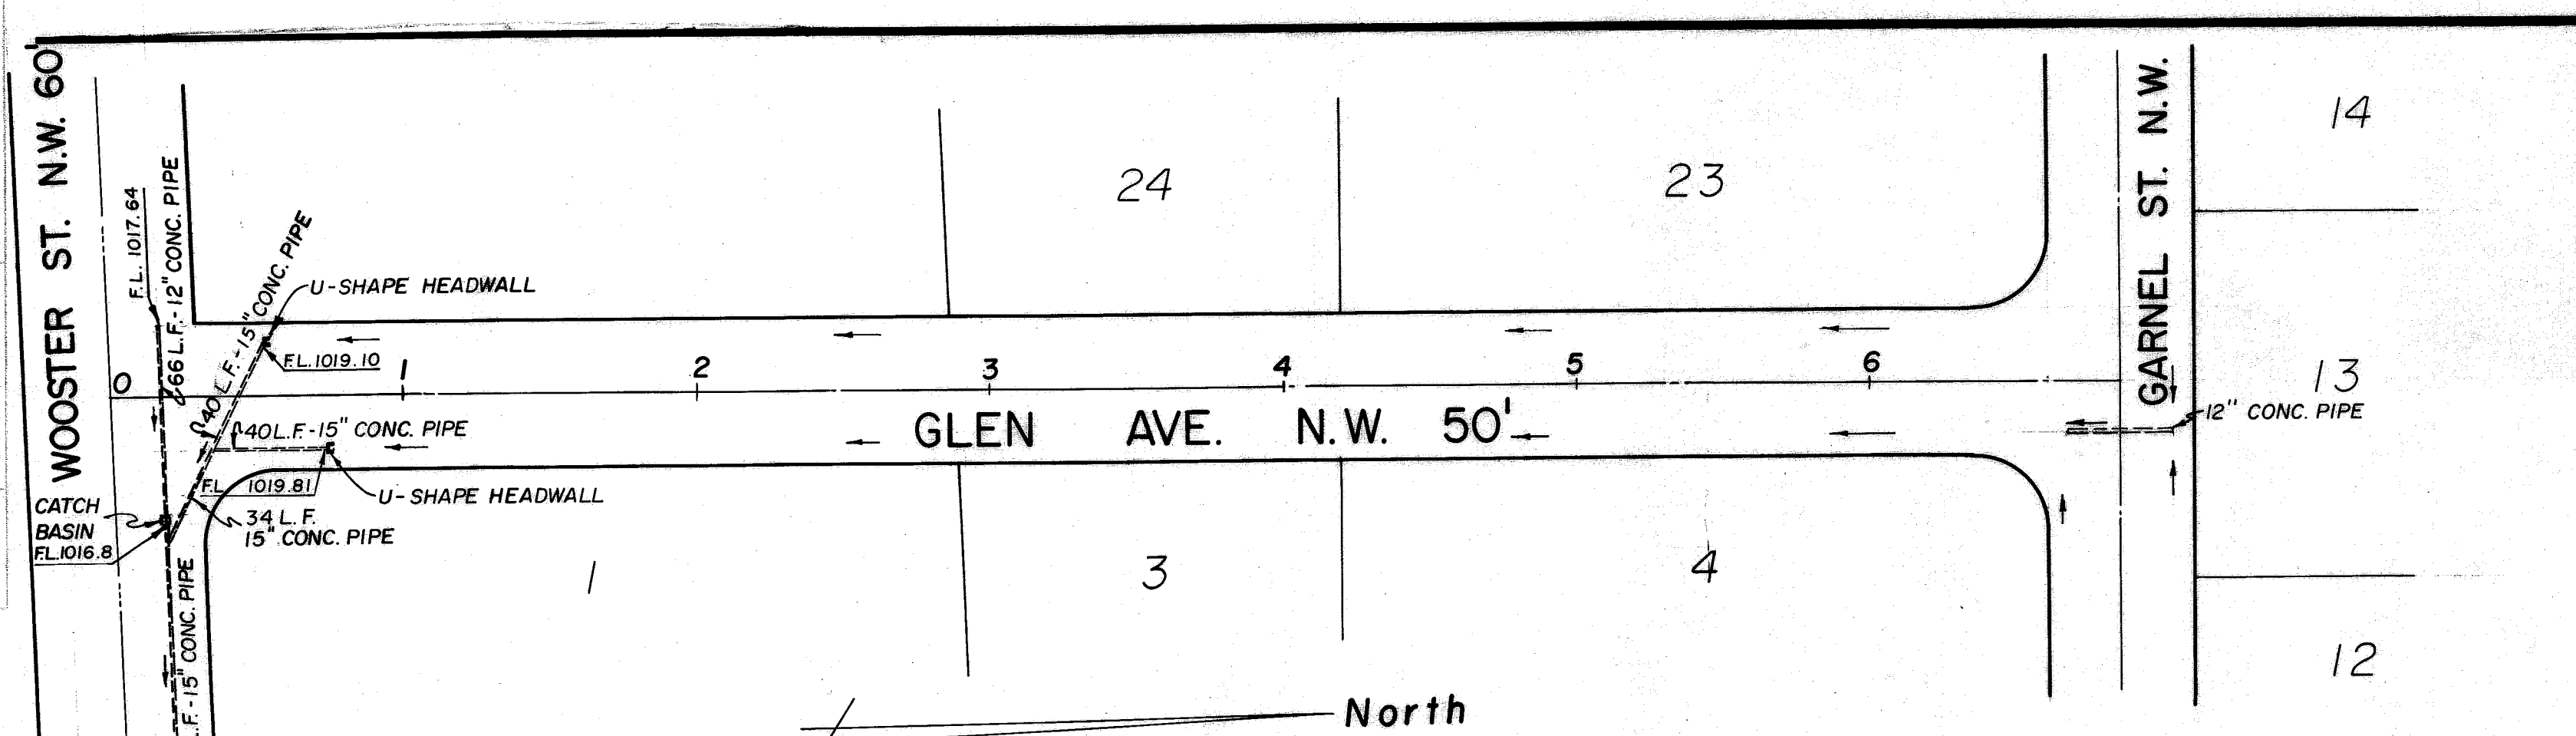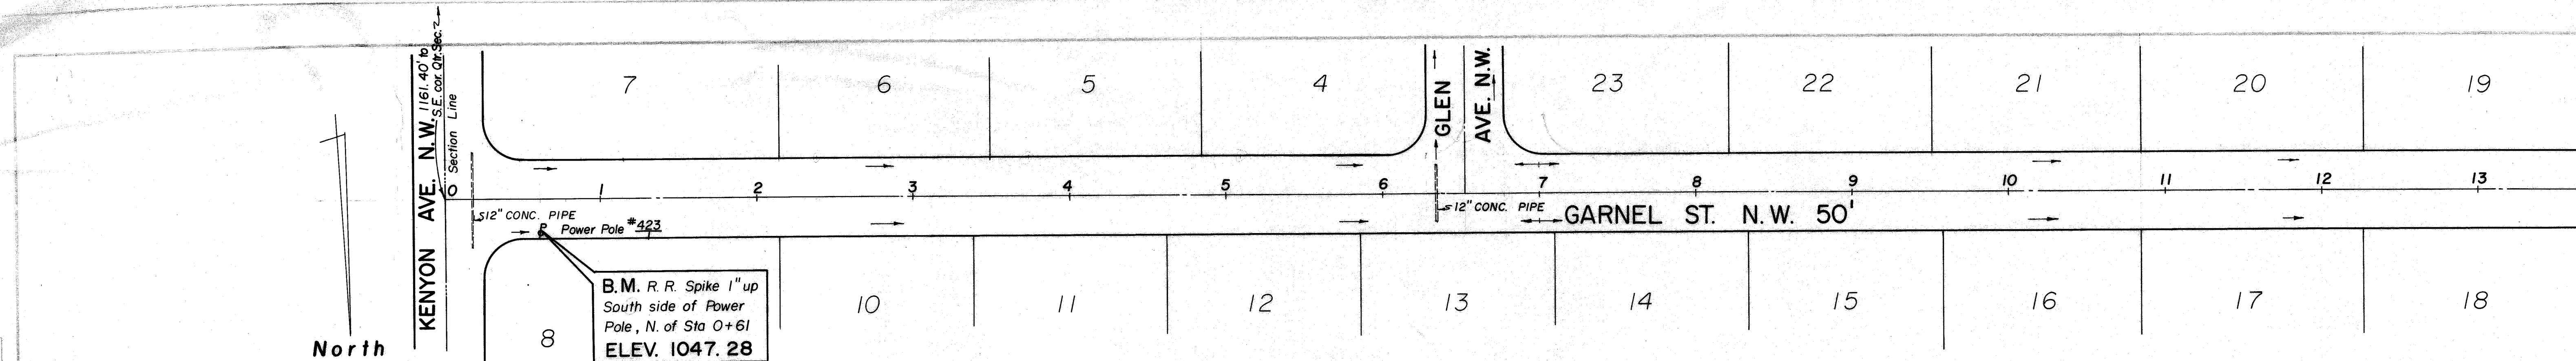


- NOTES: (a) All streets to be grade throughout their width and length to the grades shown on this plat.
- (b) All driveways to conform to street grades.
- (c) Culvert pipe at driveways shall be of acceptable material, their size shall be suitable to their location and their grades shall conform to ditch grades.

GLEN ACRES ALLOTMENT NO. 1
 N.E. QTR. SEC. 3, TUSCARAWAS TOWNSHIP, STARK COUNTY, OHIO
 RICHARD J. FAULHABER
 - Reg. Engineer-29925 & Surveyor 4301 -
 G. MAURER
 - DEVELOPER -

SEPT., 1966

SCALE: 1" = 50' Horz.
 1" = 5' Vert.

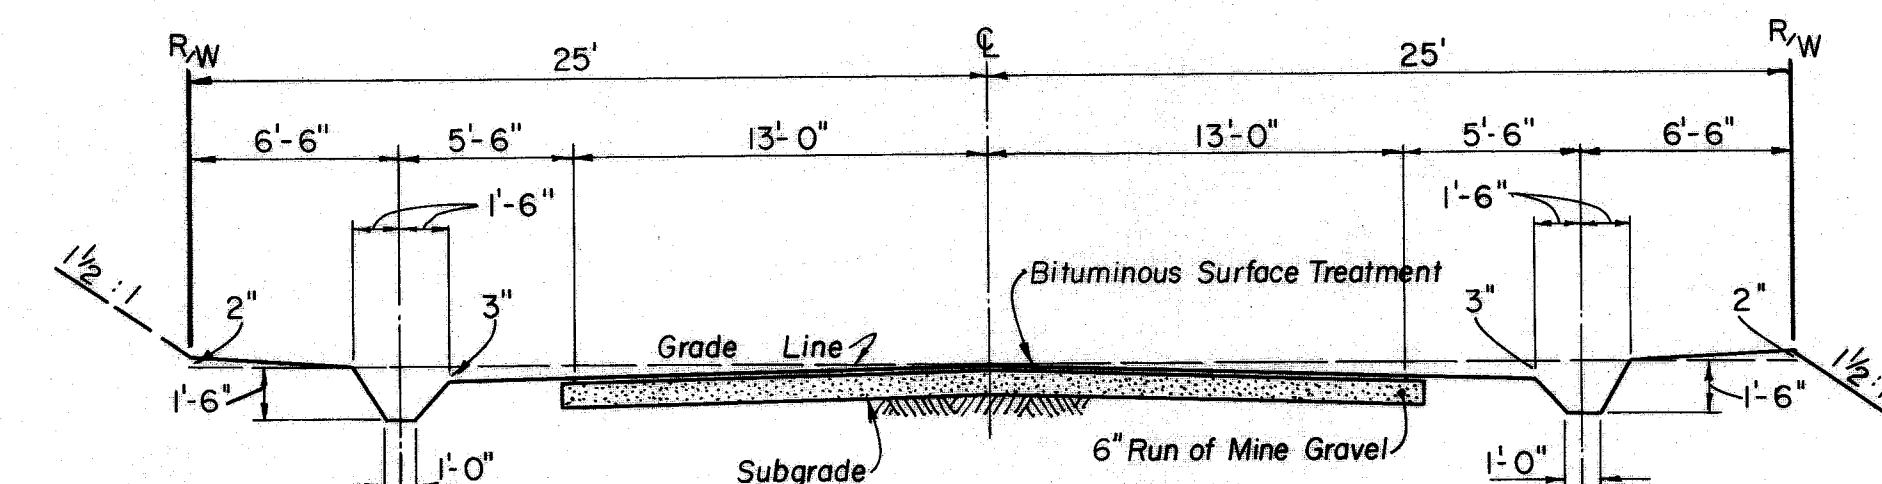

TYPICAL ROADWAY SECTION

