



original plat
for 151

ENCHANTED VILLAGE SUBDIVISION

PT. N.E. Q. 3 T. 5 S. R. 15 E.
FOR. E. LEATHERBERRY
MAR. 1960
1" = 100'


R. WAGNER

FILE NO. S.D. 344, ACC. NO. 2157 - MASSILLON PLANNING COMM.

SD-344

Acc. 2157

15 - March
2nd - March


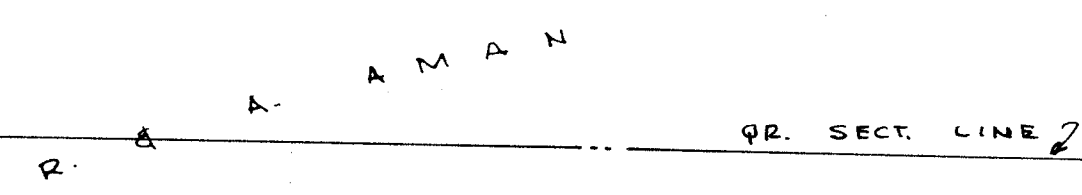


BY R. F. WAGNER


SD 344 ACC. NO. 2157
SD 344

FINAL	SURVEYED	DATE
SURVEY	BY	
BOOK		
NO.		

ORIGINAL	SURVEYED	DATE
SURVEY	BY	
BOOK		
NO.		

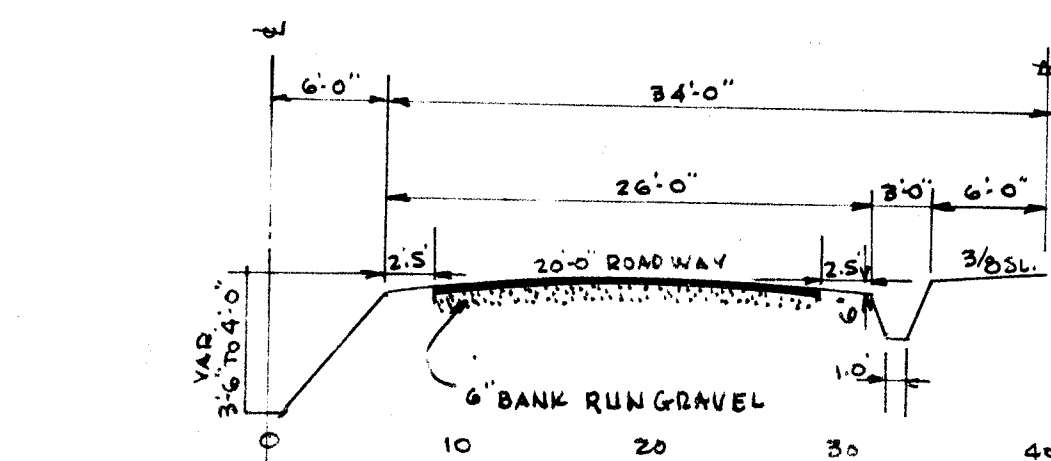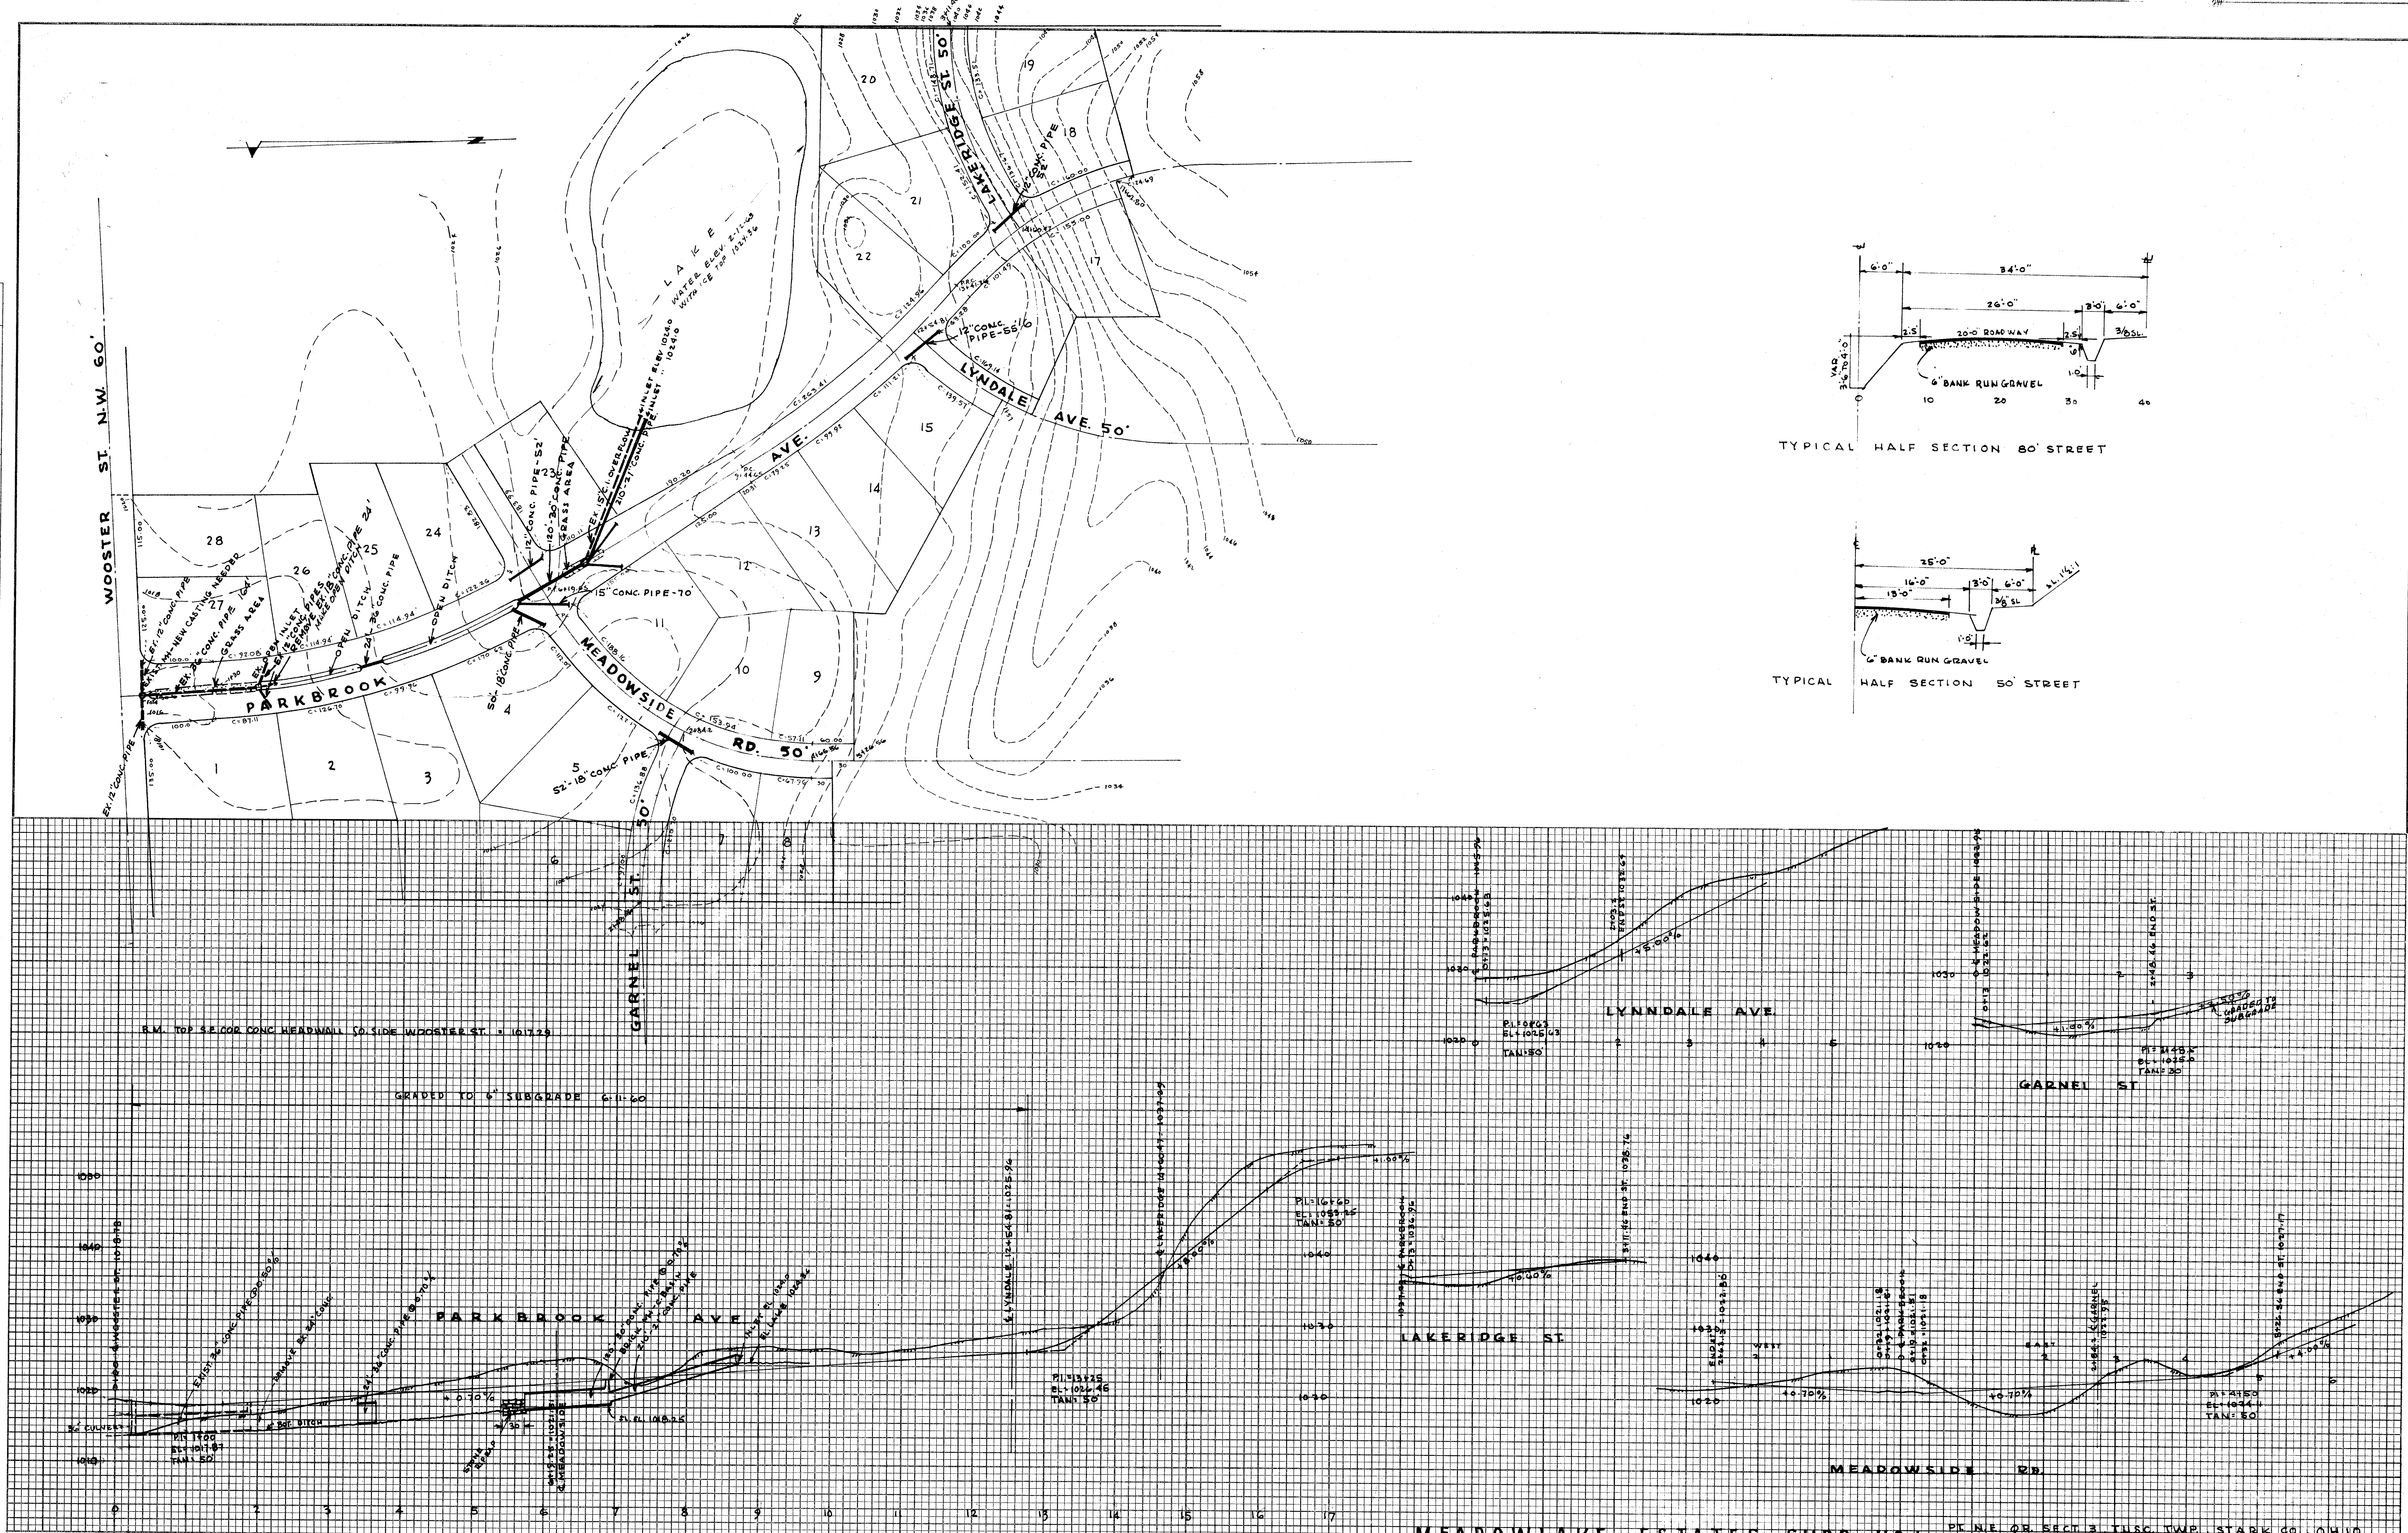

TYPICAL HALF SECTION 80' STREET

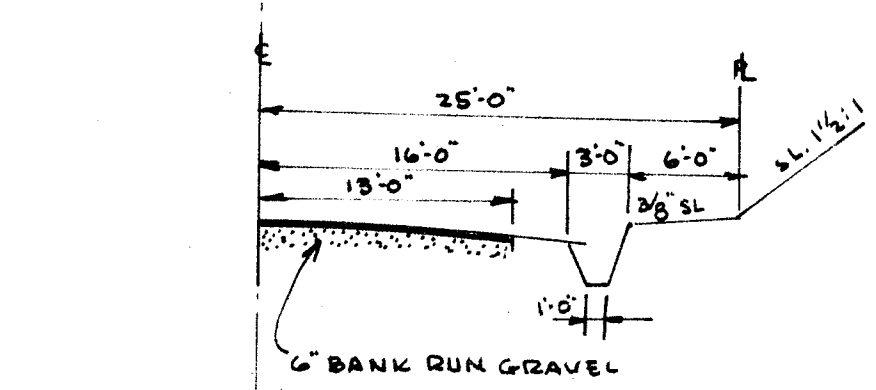

TYPICAL HALF SECTION 50' STREET


CERTIFICATION:
I HEREBY CERTIFY THIS TO BE A TRUE AND CORRECT PLAT OF SUBDIVISION
AS SURVEYED BY ME.

Robert F. Wagoner
REGISTERED SURVEYOR

MASSILLON PLANNING COMMISSION:
APPROVED BY THE MASSILLON PLANNING COMMISSION AT A
MEETING HELD SEPTEMBER 18, 1962.

SECRETARY

CHAIRMAN

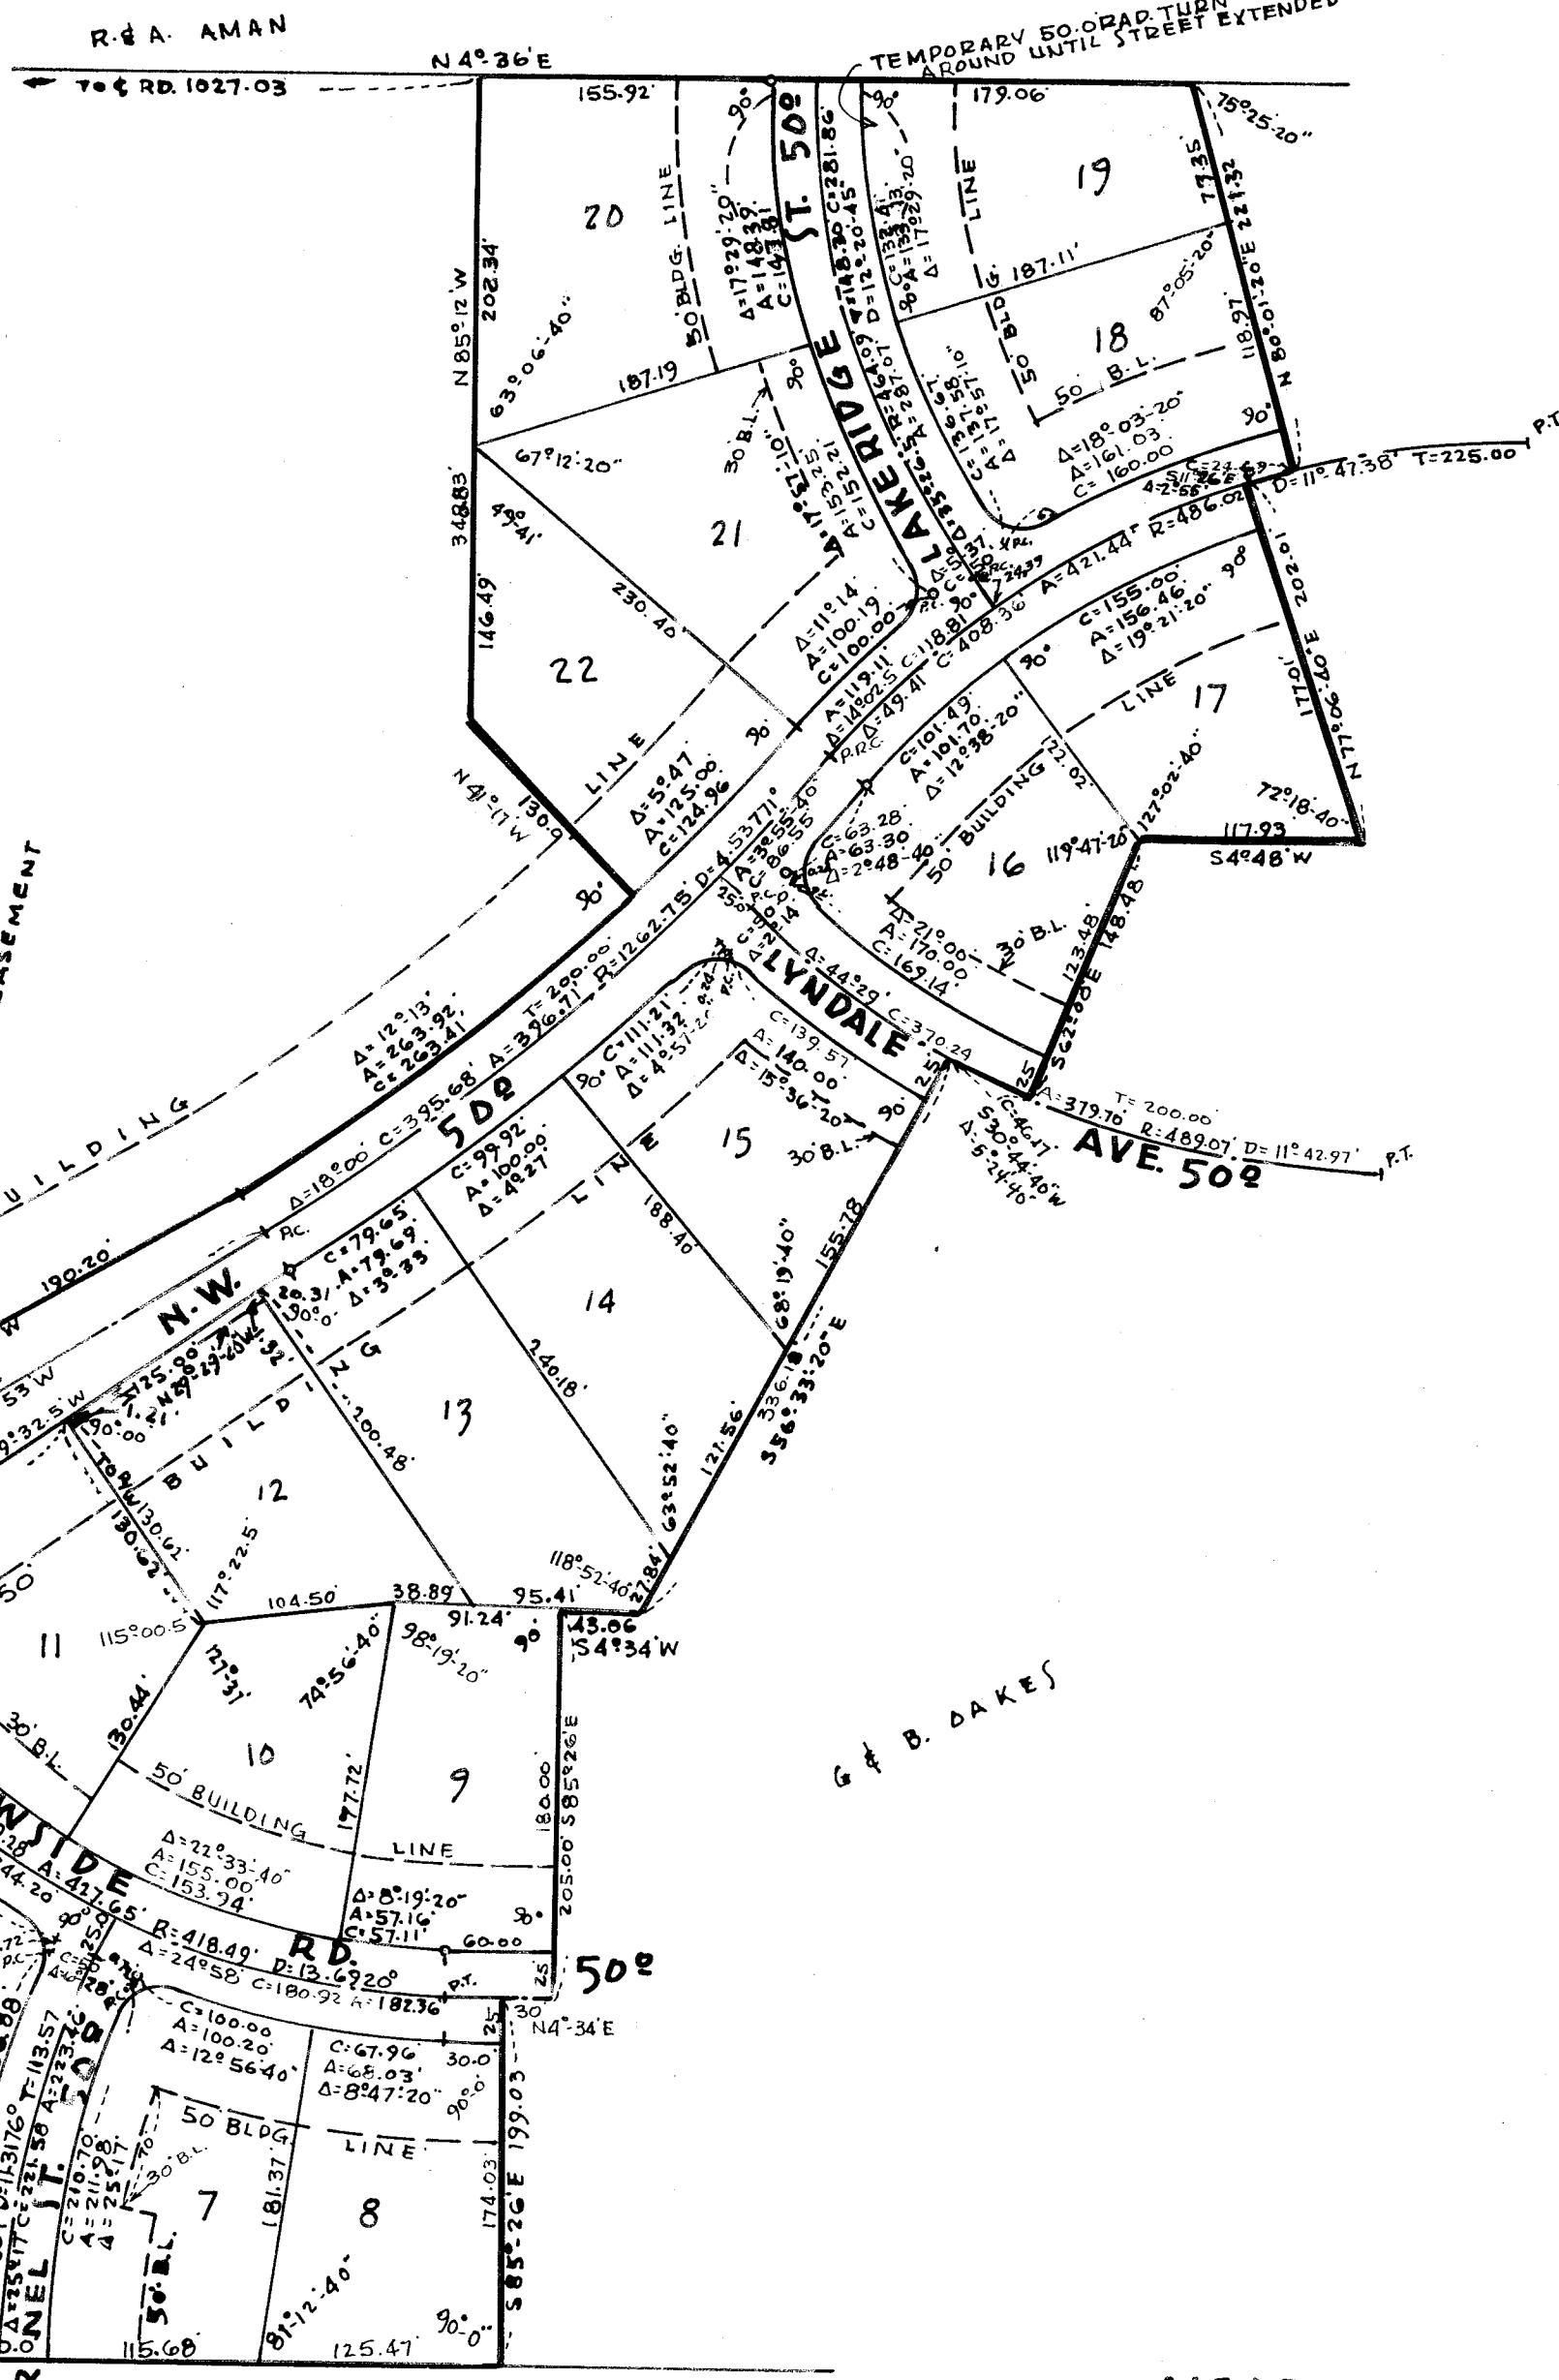

ALL STREET CORNER RADII = 25.0'
• DENOTES MONUMENTS SET

J. DINGES

MEADOWLAKE ESTATES SUBDIVISION NO. 1
PT. N.E. QR. SECT. 3, TUSCARAWAS TWP., STARK COUNTY, OHIO
ROBERT F. WAGONER - REGISTERED SURVEYOR NO. 4787
SCALE 1" = 100' SEP. 1962

ACKNOWLEDGEMENT:
WE, THE UNDERSIGNED, OWNER OF THE LAND DELINEATED HEREON, DO HEREBY ACKNOWLEDGE THE SIGNING OF SAME TO BE OUR FREE ACT AND DEED, AND DO HEREBY DEDICATE THE STREETS SHOWN HEREON TO PUBLIC USE FOREVER, AND HEREBY RELINQUISH ALL RIGHT-OF-WAYS WE HAVE ON AND OVER SAID LAND PREVIOUSLY GIVEN TO US.
WITNESS: _____ OWNER

COUNTY OF STARK ss
STATE OF OHIO ss
BEFORE ME A NOTARY PUBLIC, IN AND FOR SAID COUNTY, DID PERSONALLY APPEAR _____

WHO ACKNOWLEDGED THE SIGNING OF SAME TO BE OUR FREE ACT AND DEED ACCORDING TO LAW.
IN WITNESS WHEREOF, I HERETO SET MY HAND AND SEAL THIS _____ DAY OF _____ 1963.

NOTARY PUBLIC

MY COMMISSION EXPIRES _____

STARK COUNTY PROSECUTOR:
I HERETO CERTIFY THAT ALL LANDS OFFERED FOR DEDICATION ARE FREE FROM ENCUMBRANCES.

STARK COUNTY PROSECUTOR

STARK COUNTY BOARD OF HEALTH
APPROVED BY THE STARK COUNTY BOARD OF HEALTH THIS _____ DAY OF _____ 1963.

DIRECTOR

STARK COUNTY ENGINEER:
APPROVED FOR ACCEPTANCE BY THE STARK COUNTY ENGINEER THIS _____ DAY OF _____ 1963.

ENGINEER

STARK COUNTY COMMISSIONERS:
ACCEPTED BY THE COMMISSIONERS OF STARK COUNTY BY RESOLUTION NO. _____ PASSED THIS _____ DAY OF _____ 1963.


COMMISSIONERS

STARK COUNTY AUDITOR:
ENTERED FOR TRANSFER THIS _____ DAY OF _____ 1963.

AUDITOR

STARK COUNTY RECORDER:
RECEIVED FOR RECORD THIS _____ DAY OF _____ 1963.
RECORDED IN VOL. _____ PAGE _____ THIS _____ DAY OF _____ 1963.

RECORDER

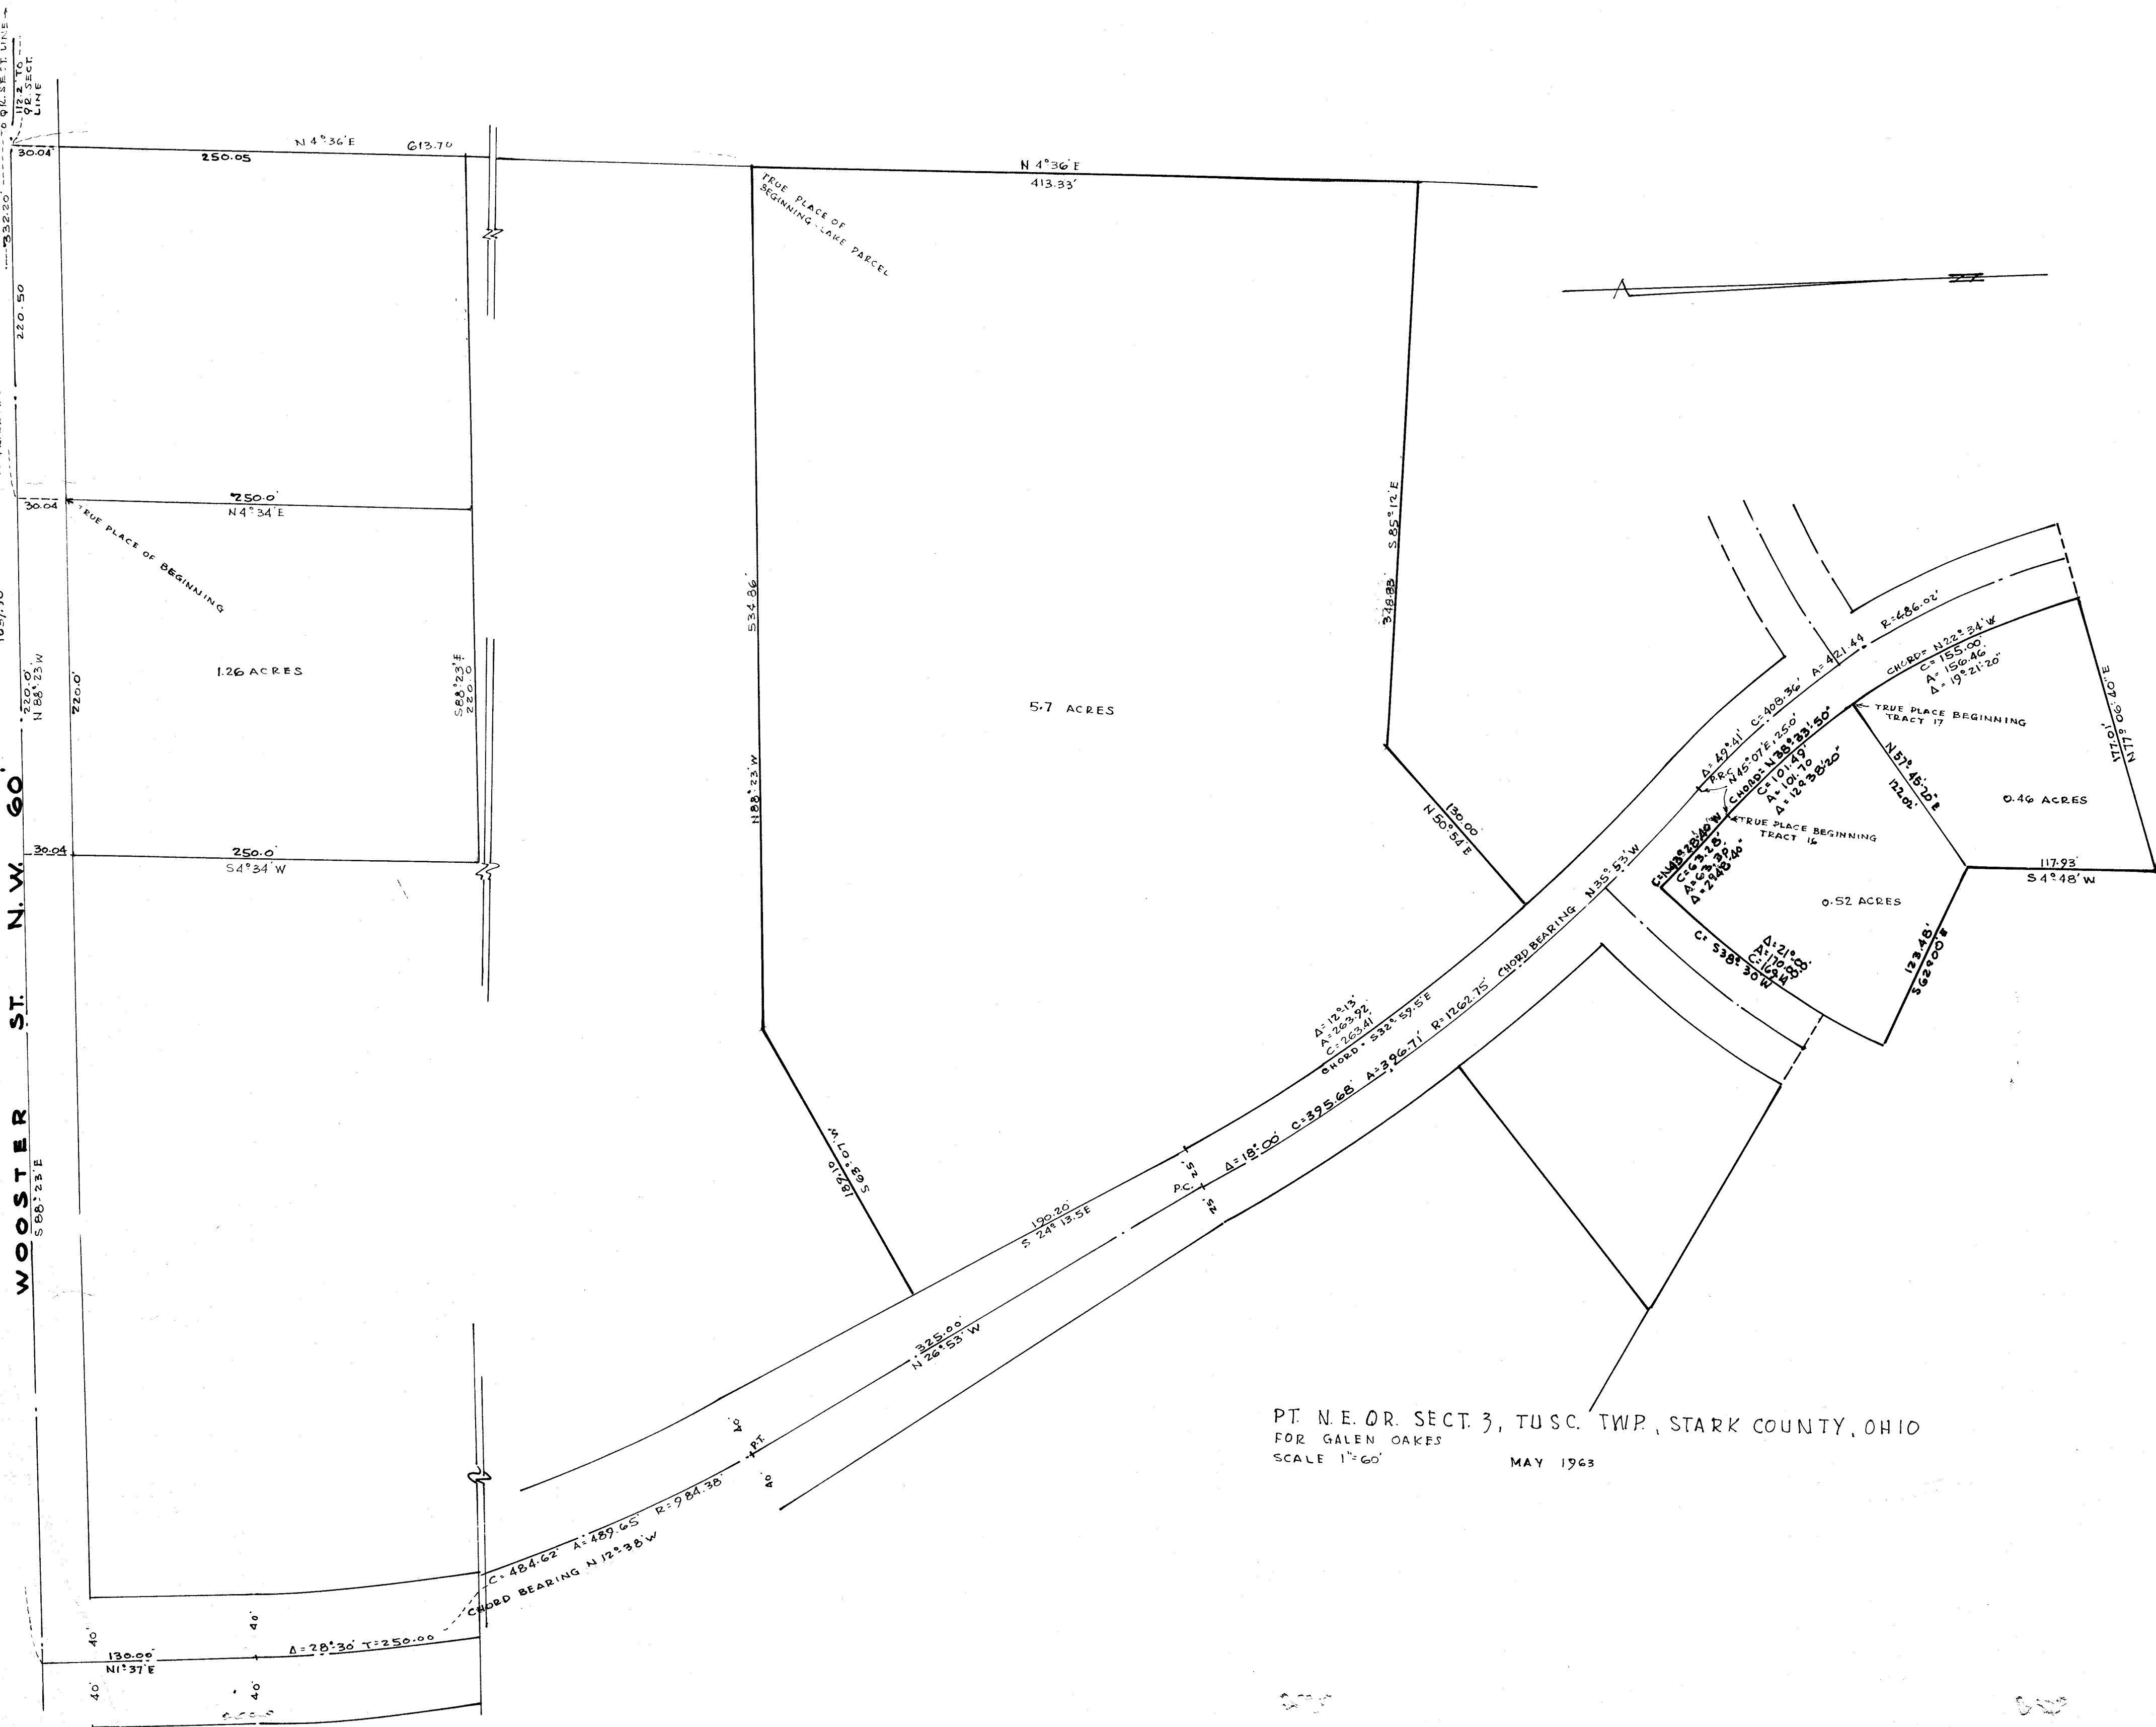

PT. N.E. QR. SECT. 3, TUSC. TWP., STARK COUNTY, OHIO
FOR GLEN OAKS
SCALE 1" = 60' MAY 1963