

MASSILLON PLANNING COMMISSION:
Approved by the Massillon Planning Commission at a meeting
held January 5 1961.


Oliver D. Wampler CHAIRMAN
Wood Roper SECRETARY

MASSILLON CITY COUNCIL:
Accepted by the City Council of Massillon, Ohio by Ordinance
No. 34-1962 passed JUNE 4 1962

John D. Bartholomew CLERK
Willard C. Geis PRESIDENT

MASSILLON CITY ENGINEER:
Lot Numbers 12355 thru 12360 assigned by Massillon
City Engineer.

Robert F. Waggoner
CITY ENGINEER

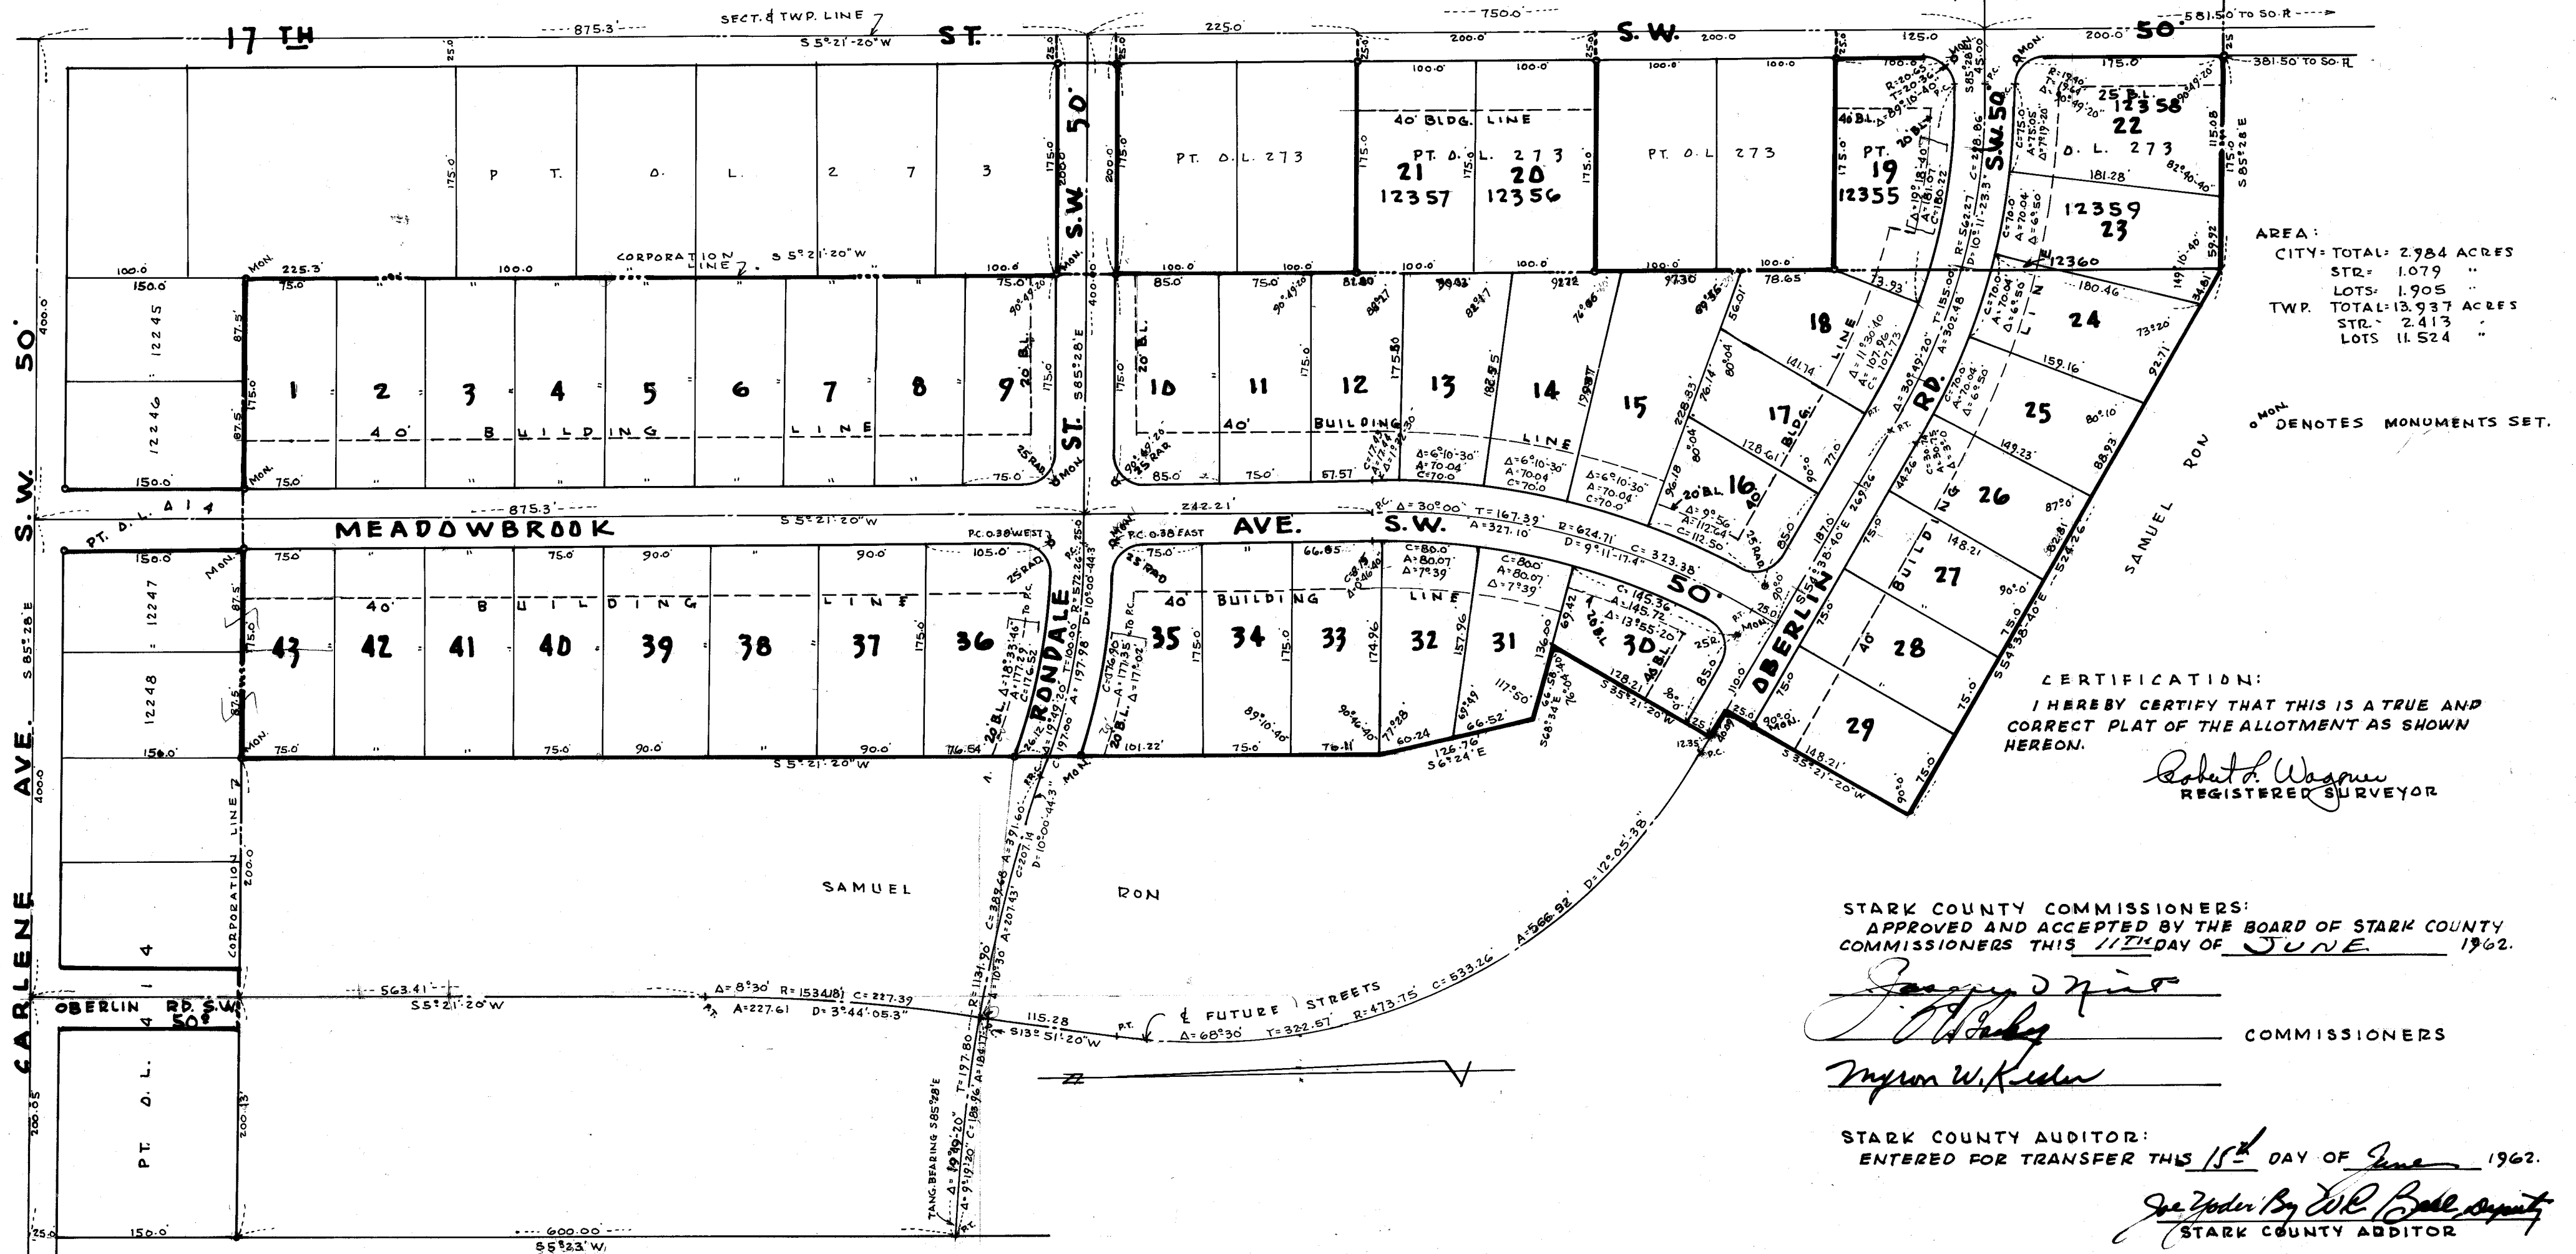

AREA:
CITY TOTAL: 2.984 ACRES
STR: 1.079
LOTS: 1.905
TWP. TOTAL: 13.937 ACRES
STR: 2.413
LOTS: 11.524

MON. DENOTES MONUMENTS SET.

CERTIFICATION:
I HEREBY CERTIFY THAT THIS IS A TRUE AND
CORRECT PLAT OF THE ALLOTMENT AS SHOWN
HEREON.

Robert F. Waggoner
REGISTERED SURVEYOR

STARK COUNTY COMMISSIONERS:
APPROVED AND ACCEPTED BY THE BOARD OF STARK COUNTY
COMMISSIONERS THIS 11TH DAY OF JUNE 1962.

James D. Hines
Wm. W. Kuder
COMMISSIONERS

STARK COUNTY AUDITOR:
ENTERED FOR TRANSFER THIS 15TH DAY OF June 1962.

Joe Zoder By W.C. Ball, Deputy
STARK COUNTY AUDITOR

RECEIVED FOR RECORD THIS 15 DAY OF June 1962.
RECORDED IN VOL. 34 PAGE 238 THIS 15 DAY OF
June 1962.

Harold S. Smith
STARK COUNTY RECORDER
R-311

ACKNOWLEDGEMENT:
KNOW ALL MEN BY THESE PRESENT; THAT WE THE UNDERSIGNED
OWNERS OF THE LAND DELINEATED HEREON, DO HEREBY ACKNOWLEDGE
THE SIGNING OF SAME TO BE OUR FREE ACT AND DEED, AND DO HEREBY
DEPENDING UPON THE SHOWN HEREON TO PUBLIC USE FOREVER.

Samuel Ron OWNER
Barbara Lee

COUNTY OF STARK ss
STATE OF OHIO
BEFORE ME A NOTARY PUBLIC, IN AND FOR SAID COUNTY, DID
PERSONALLY APPEAR SAMUEL RON

WHO ACKNOWLEDGED THE SIGNING OF SAME TO BE OUR FREE
ACT AND DEED ACCORDING TO LAW.
IN WITNESS WHEREOF, I HERETO SET MY HAND AND SEAL THIS
29th DAY OF March 1962.

Charles L. Harris
NOTARY PUBLIC

STARK COUNTY BOARD OF HEALTH:
APPROVED BY THE STARK COUNTY BOARD OF HEALTH THIS DAY
OF JUNE 11TH 1962.


P. L. Harris M.D.
DIRECTOR

STARK COUNTY ENGINEER:
APPROVED AND RECOMMENDED FOR ACCEPTANCE BY THE STARK
COUNTY ENGINEER THIS 11TH DAY OF JUNE 1962.

John Shisler
STARK COUNTY ENGINEER


MEADOWBROOK ALLOTMENT NO. 1
PART S.E. Q. SECTION 13, TUSCARAWAS TWP. STARK COUNTY &
PART D.L. 273 AND PT. D.L. 414, MASSILLON, OHIO
MARCH 1962, SCALE 1"=100' \$6200.00 Bond
ROBERT F. WAGGONER - REG. SURVEYOR

FILE NO. SD.345 ACC. NO. 2158

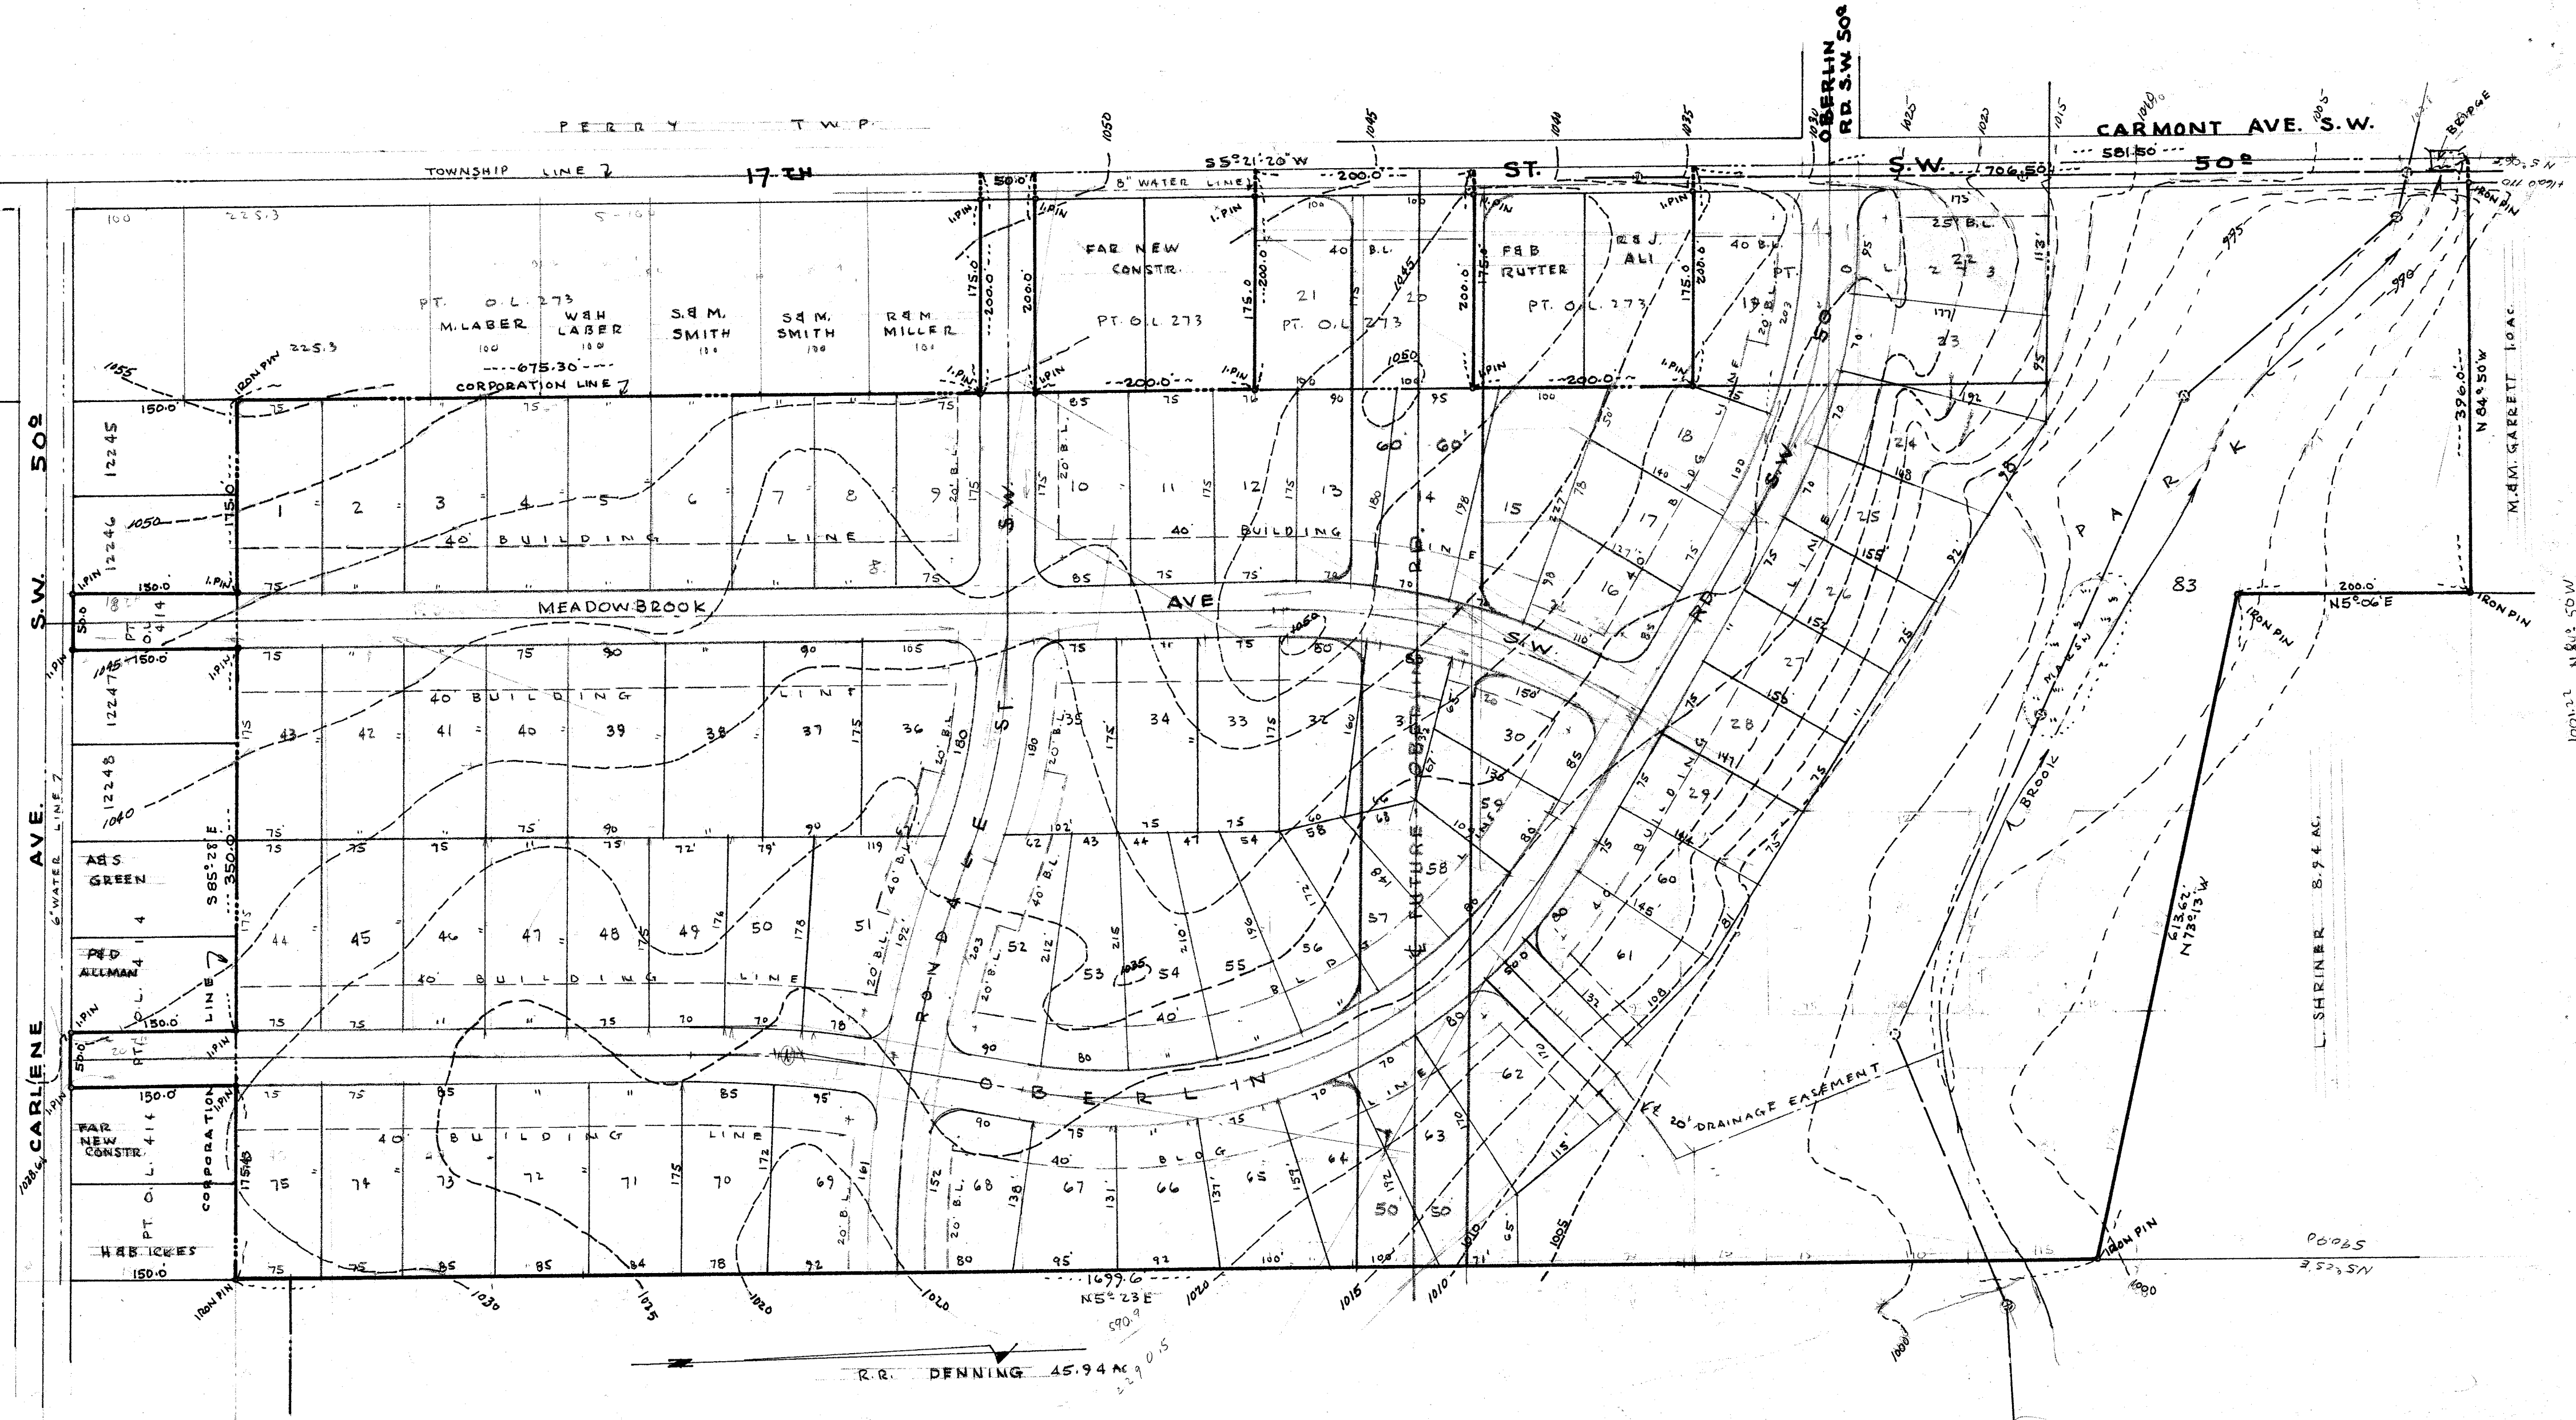

MEADOW BROOK ALLOT.
SAMUEL RDM
PT. S.E. Q. R. SECT. 13, TUSCARAWAS TWP, STARK COUNTY, OHIO
& PT. O.L. AND PT. O.L. MASSILLON, OHIO
JANUARY 1962 SCALE 1" = 100 FT
ROBERT F. WAGONER - REG. SURVEYOR

1-Map
2-Doc

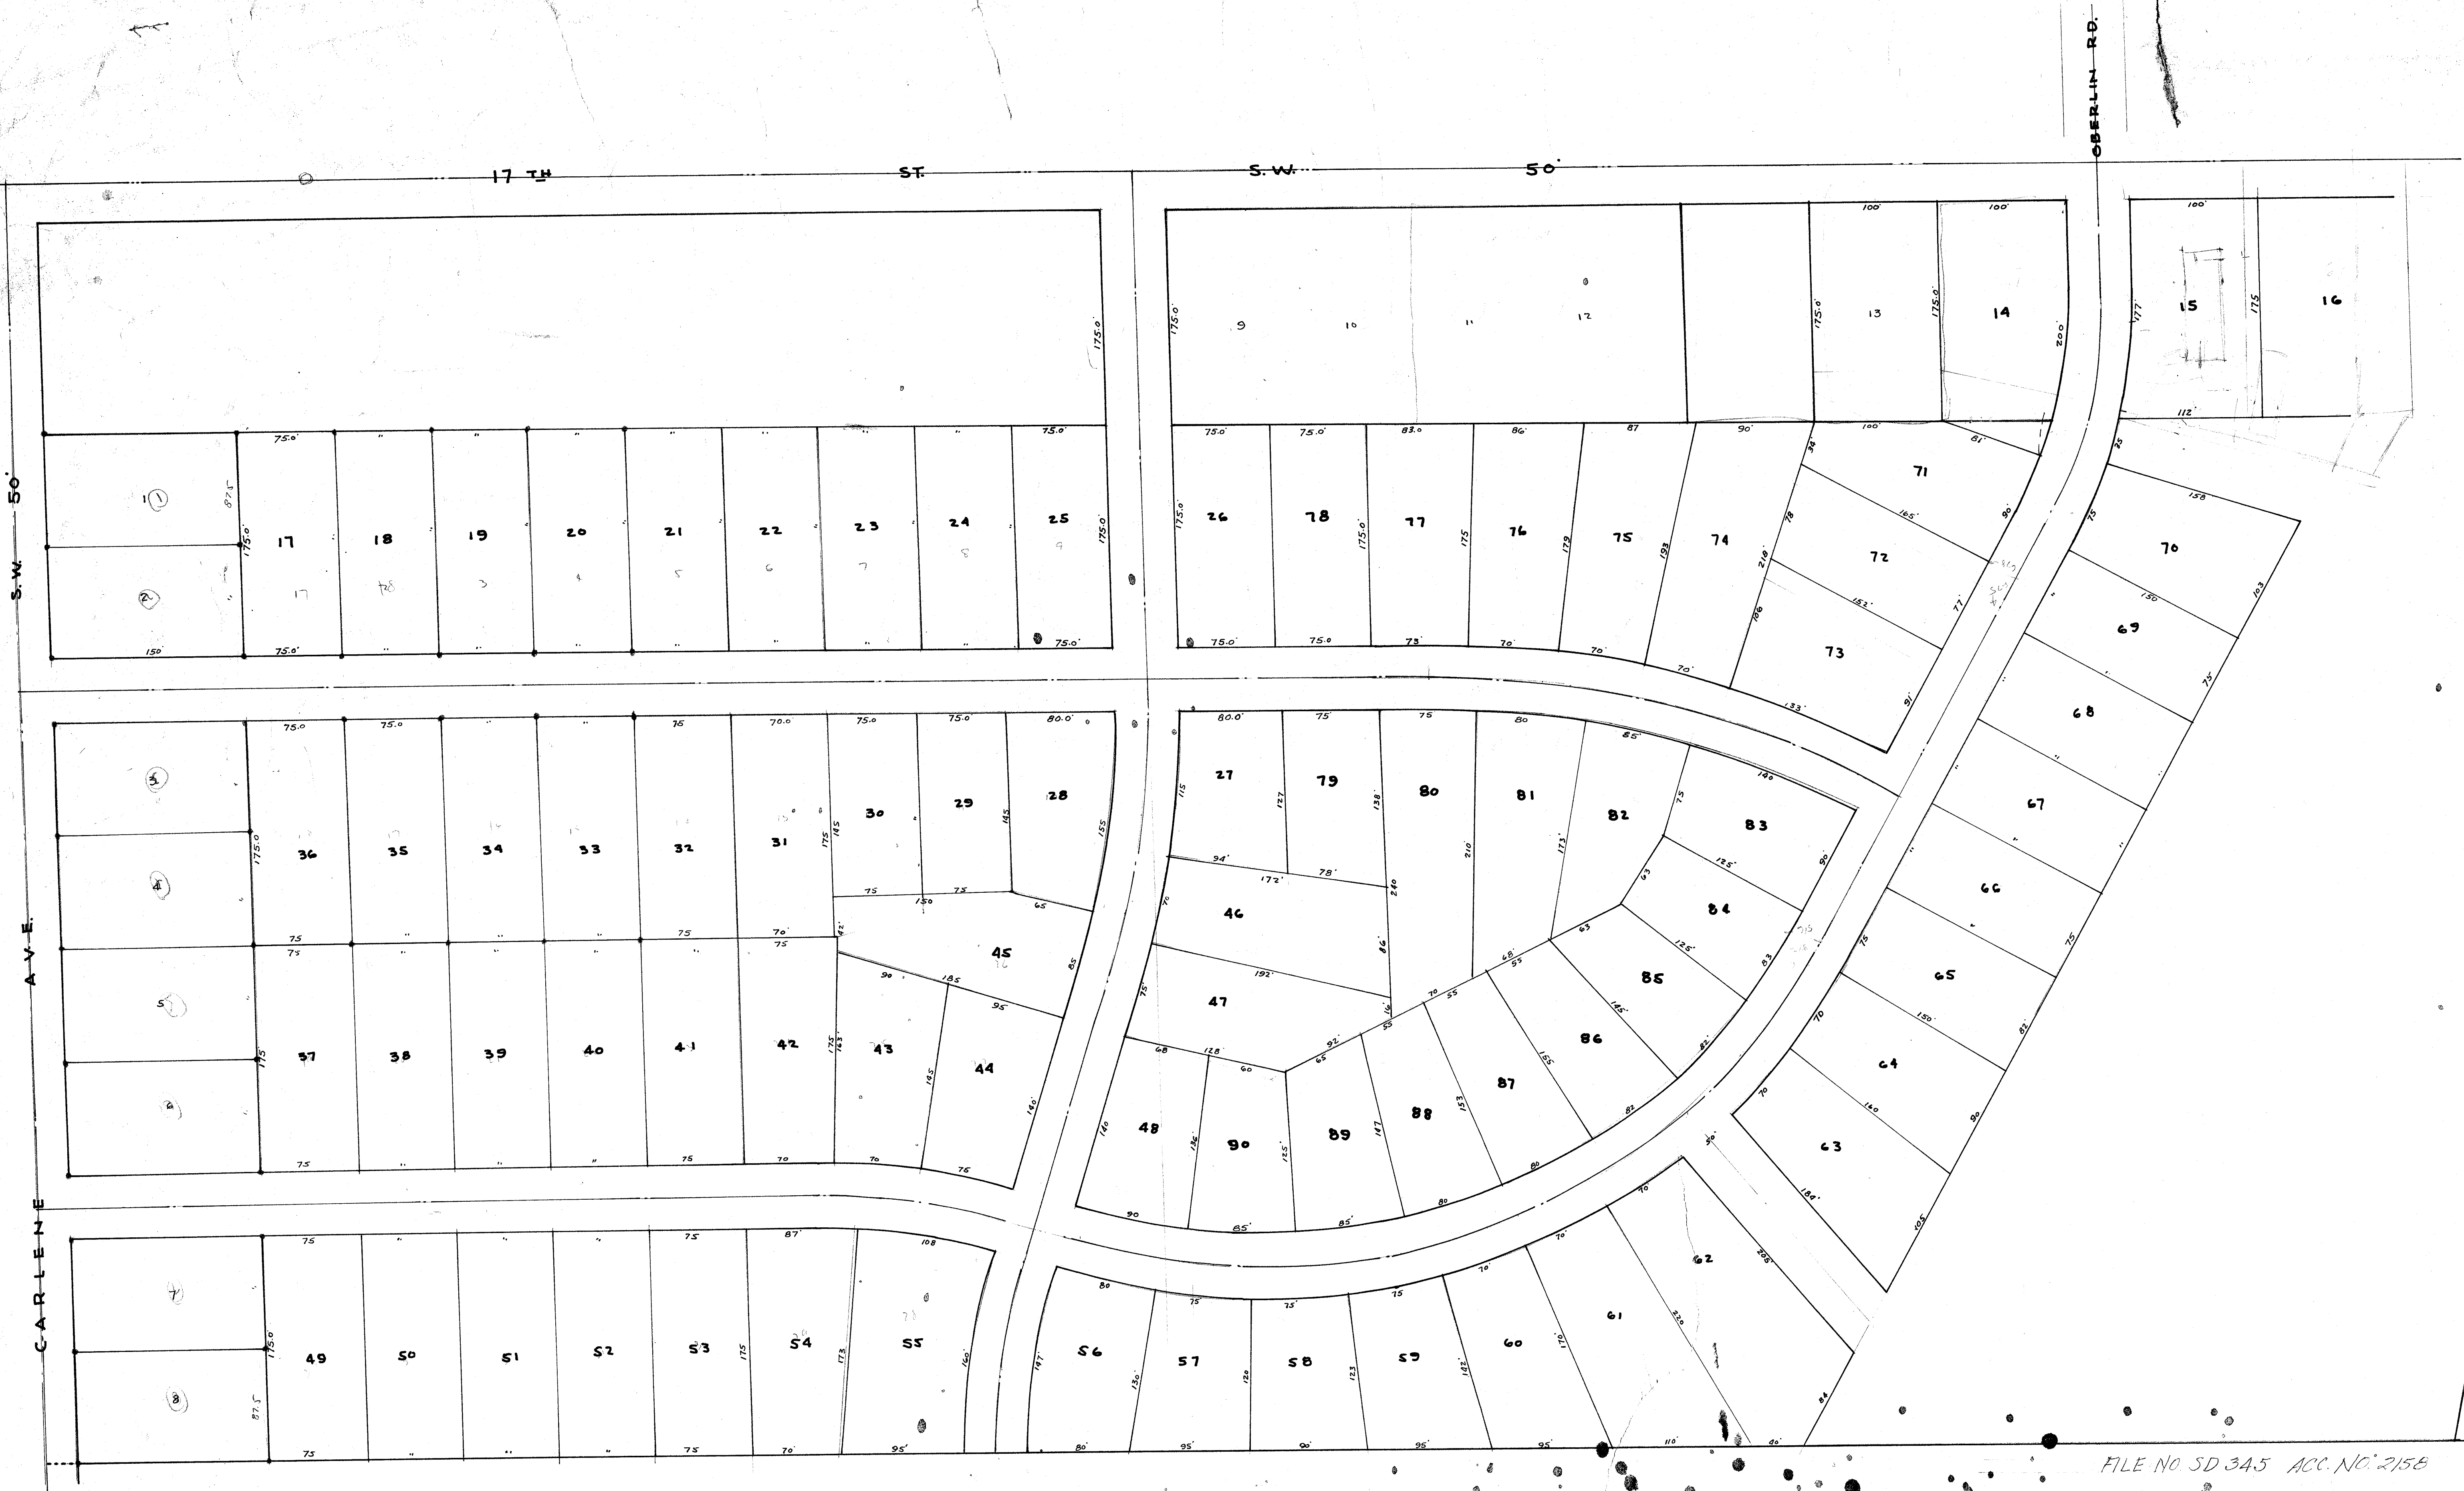




SCALE 1" = 60'

FILE NO. SD 345 ACC. NO. 2158
PT. Q. L. 273, P. O. L. 414, & PT. S. E. Q. R. SECT. 13 TUSC. TWP.
MASSILLON, STARK CO., OHIO.
FLORENTINE ESTATES ALLOT.
OWNER - FAR NEW CONSTR. CO.

FINAL SURVEY	SURVEYED	DATE
PLATTED	BY	
NOTE BOOK		
NO.		
AREAS		
CHECKED		

ORIGINAL SURVEY	DATE
PLATTED	
NOTE BOOK	
NO.	
AREAS	
CHECKED	

03.03.
94901
103809
84904
102822
84904
17716

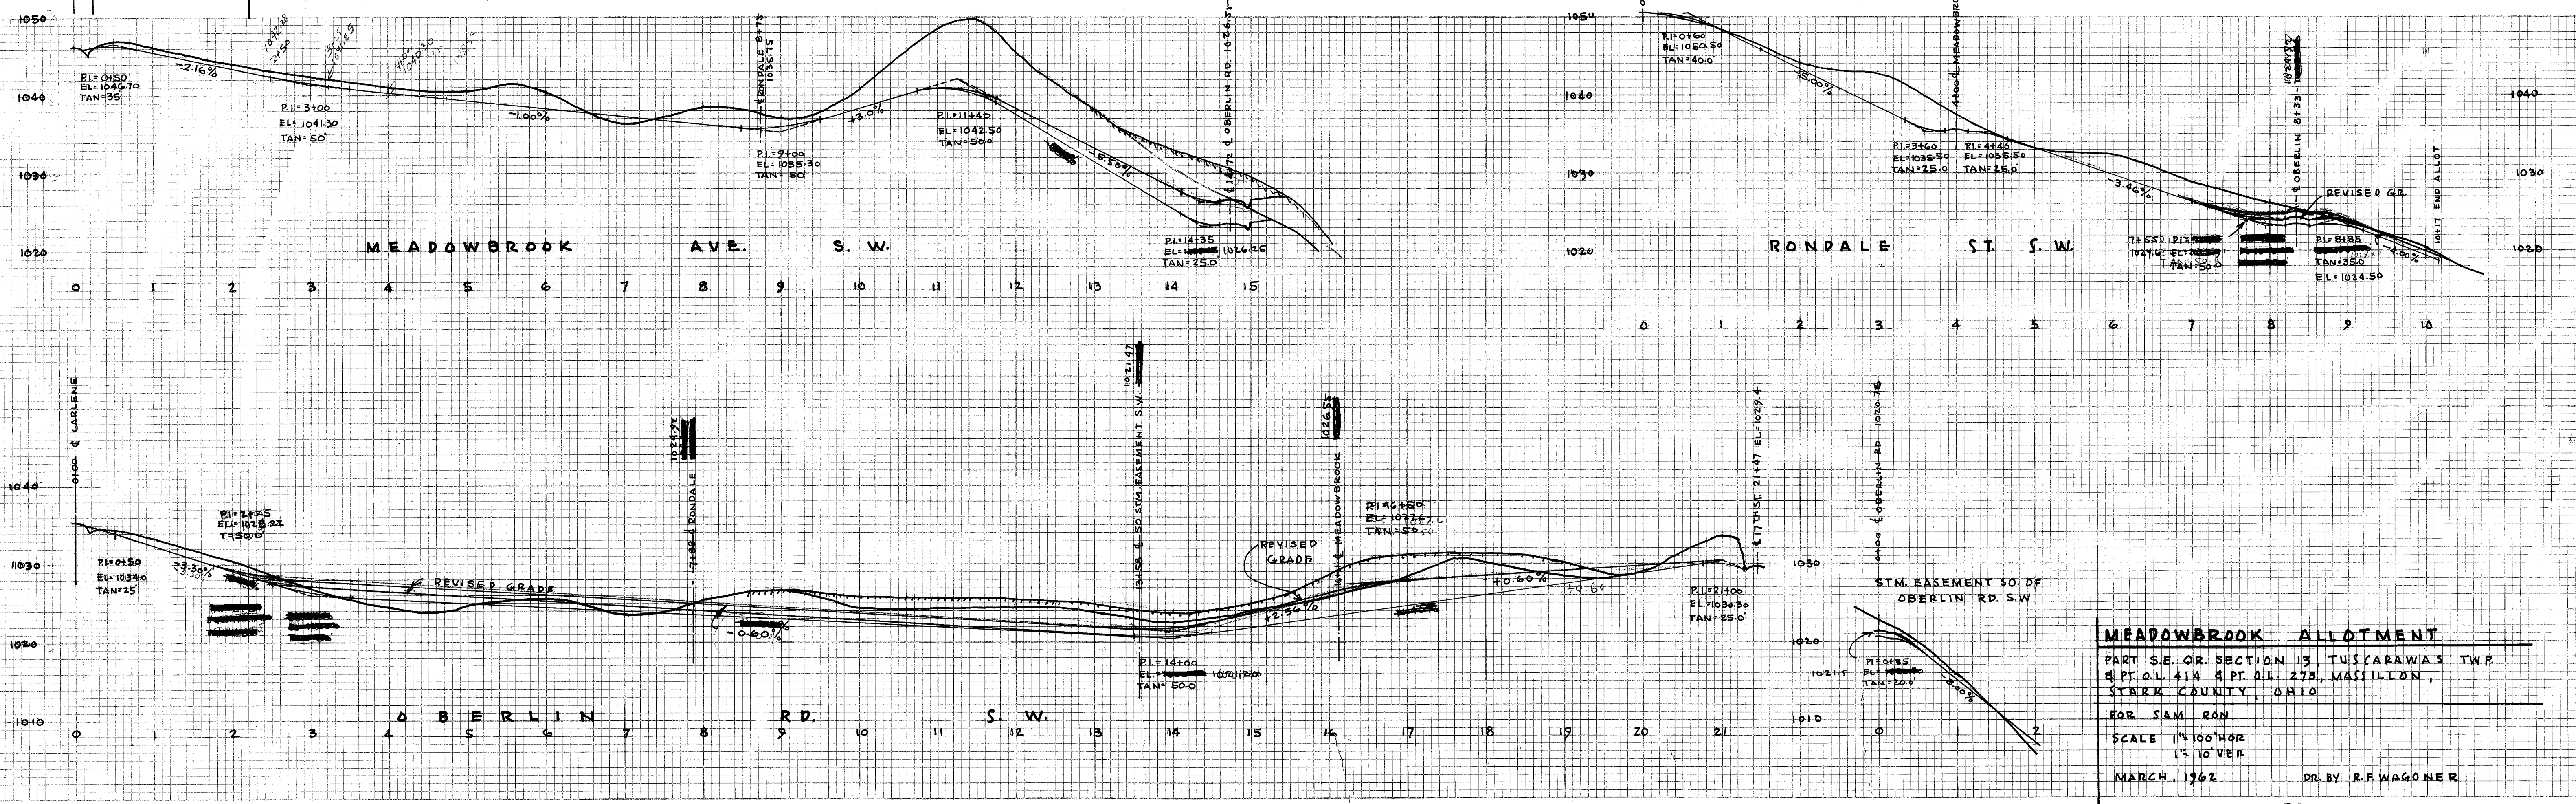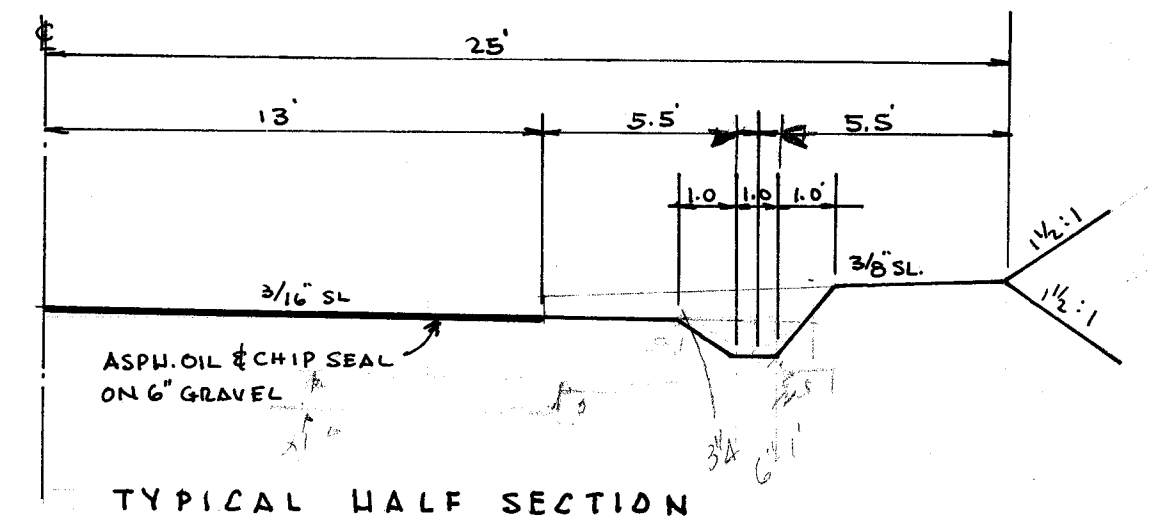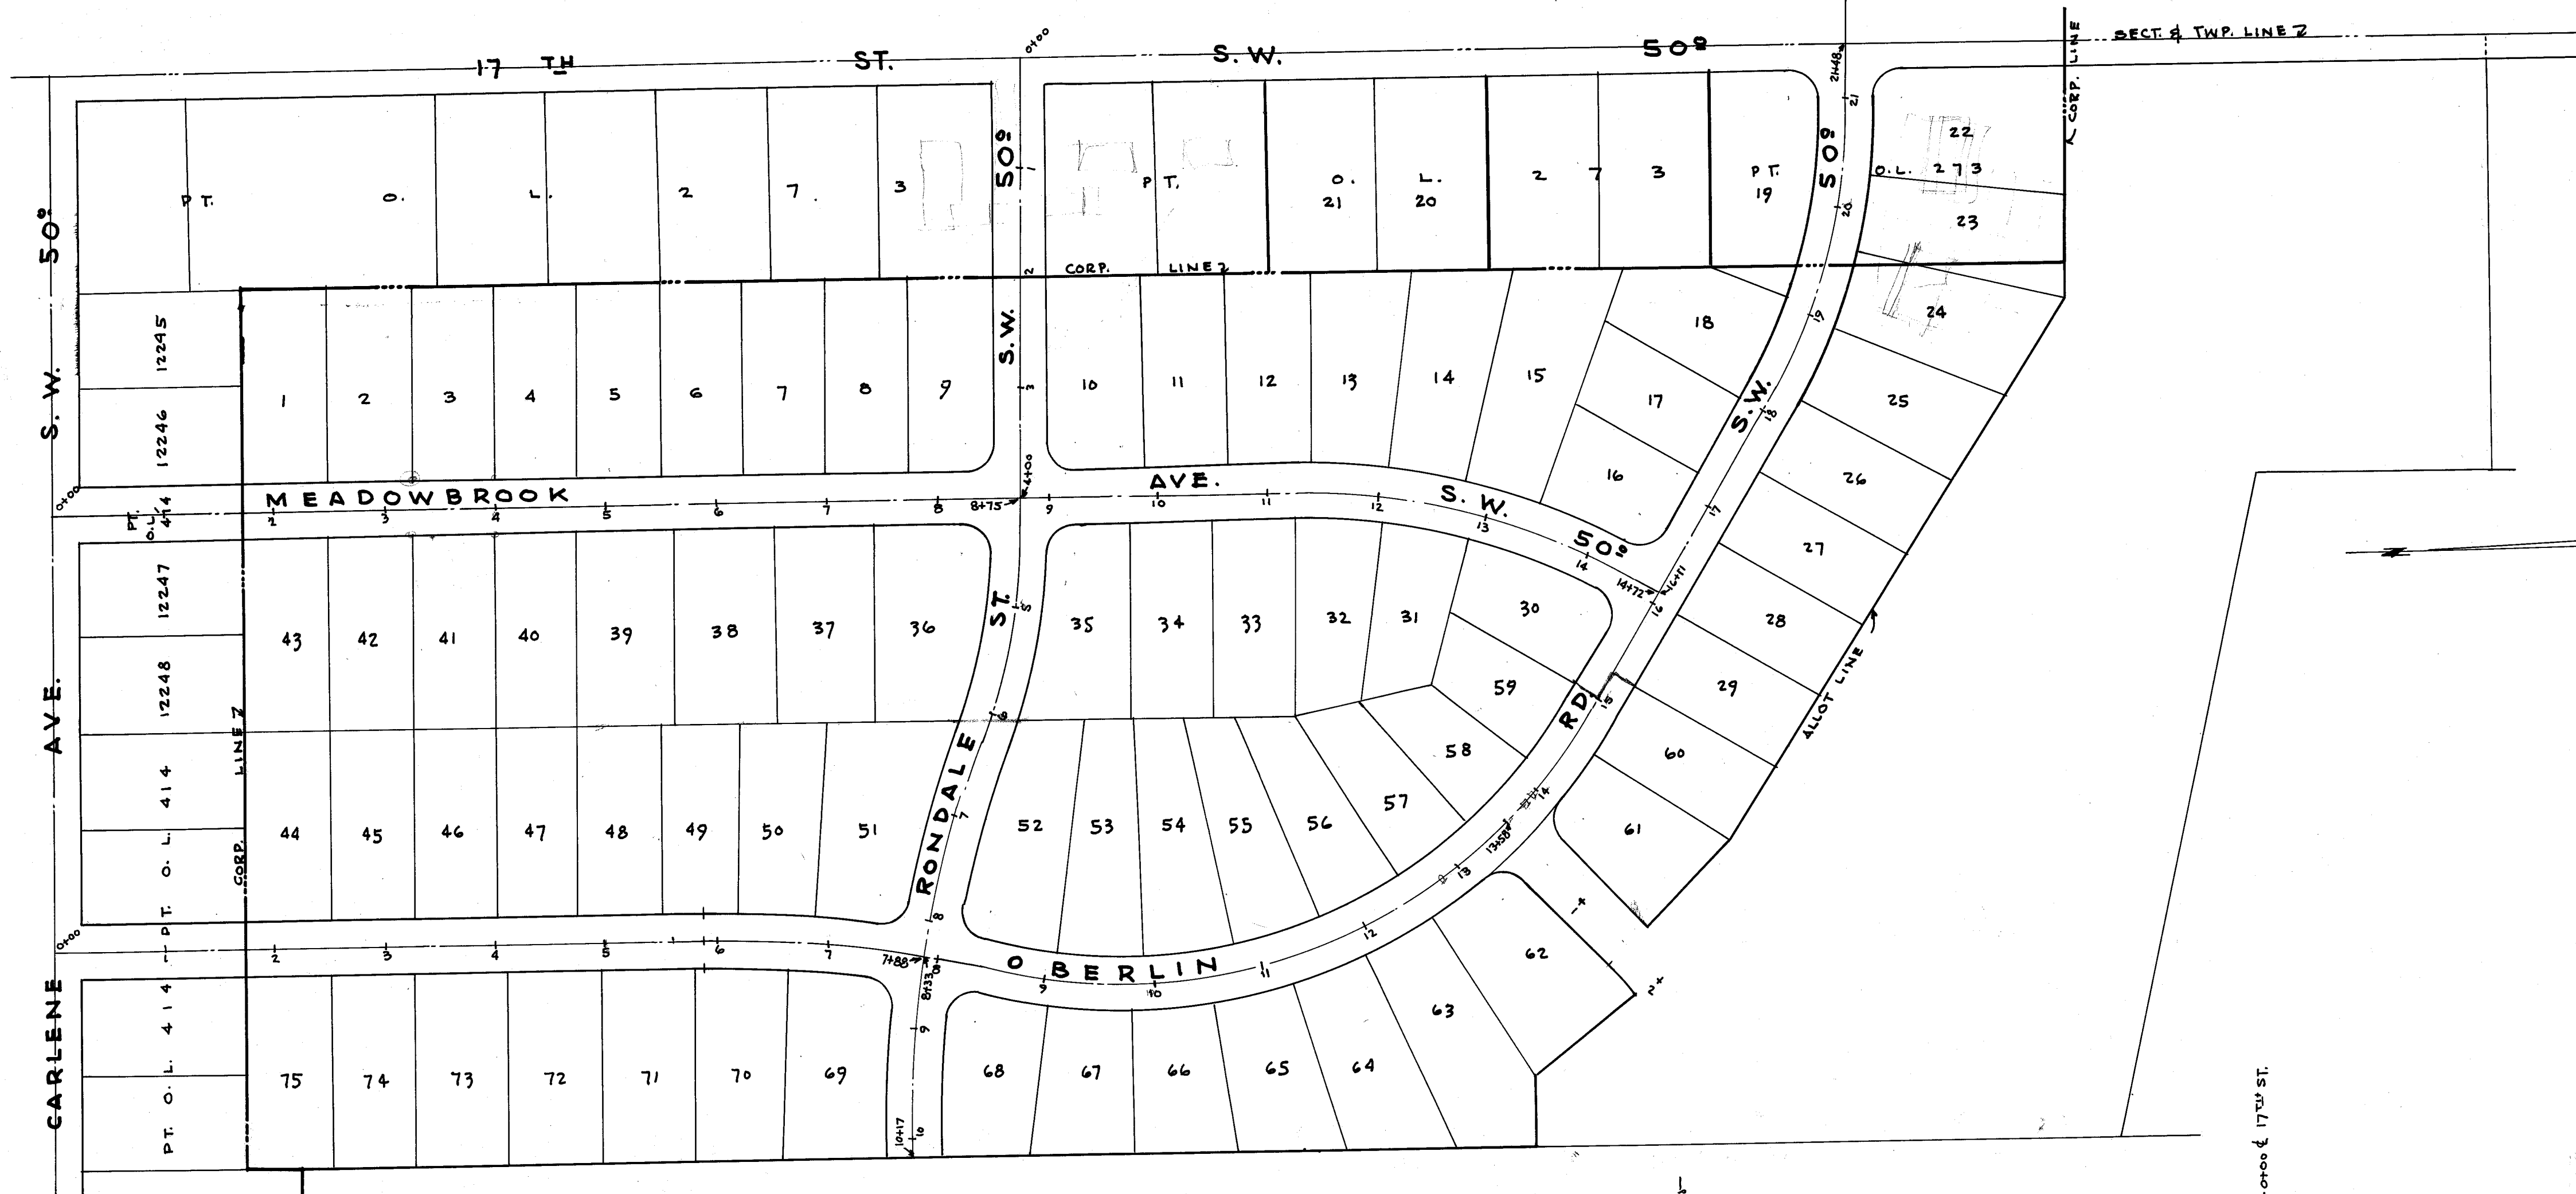

MEADOWBROOK ALLOTMENT
PART S.E. OR SECTION 13, TUSCARAWAS TWP.
PT. O.L. 414 & PT. O.L. 273, MASSILLON,
STARK COUNTY, OHIO
FOR SAM RON
SCALE 1"=100' HOR
1"=10' VER
MARCH, 1962 DR. BY R.E. WAGONER