

BEING PART OF O.L. 326 CITY OF
MASSILLON, STARKE COUNTY, OHIO
10.58 AC. TOTAL AREA ROADS 2.34 AC.
AREA ROAD RESERVATIONS 0.128 AC. IN SUBD.
0.551 AC. OUT SUBD.

SCALE: 1"=100'

DIMENSIONS SHOWN ON THIS PLAN ARE
EXPRESSED IN FEET AND DECIMAL PARTS
THEREOF, ALL OF WHICH I CERTIFY TO BE
CORRECT.

LESTER H. WEINBERG, CONSULTING ENG'ER

By Sister Weinberg REG. SUR. 4010

NOTE. IRON PINS WILL BE SET AT ALL STREET INTERSECTIONS, BOUNDARY CORNERS, AND CURVE POINTS OF TANGENCY WHEN ROADS ARE COMPLETED.

WE HEREBY CERTIFIED THAT THE LANDS SHOWN
HEREON ARE THE PLAT AND SUBDIVISION THEREOF
AND ACCORDING TO THE TOWN OF ROADS, EASEMENTS AND
ROAD SUBDIVISIONS AS SHOWN.

March 5. 1892
Michael S. Evans
 Arthur B. Underhill

L. MOORE
 1000 1st St. N. W.
 Washington, D. C.

C. H. ALBRIGHT

28	May 26	25 to 30
29	May 27	25 to 30
30	May 28	25 to 30
31	May 29	25 to 30
32	May 30	25 to 30

1. Charles A. Wright
2. John W. Wright
3. Virginia A. Wright
4. Ruth A. Wright
5. Mary A. Wright

Marcha B. Davis	25 50
Arthur B. Davis	25 50

21. *Ames & Young*
 47. *Ames*
 8. *C. A. Young*
 9. *Ames & Young*
 8 and 9

STATE OF OHIO)
COUNTY OF CUYAHOGA)
I, _____, CLERK OF SAID COUNTY, DO HEREBY CERTIFY THAT PERSONALLY APPEARED Charles H. Montgomery,
Marion B. Ellingsworth, Isaac Abbott, Ruth A. Montgomery
and Alfred K. Montgomery, WHO ACKNOWLEDGED THE MAKING
AND SIGNING OF THE FOREGOING INSTRUMENT IN BE THEREOF.
FOR MYSELF AND DEED.

IN PERSON, HOWEVER, I HAVE HERETOBY SET MY HAND AND
 AFFIRMED SWORN AT Cleveland, OHIO, THIS 20th DAY OF June,
 1961.

John R. Kaufman
 Notary Public
 MY COMMISSION EXPIRES June 20, 1964

STATE OF OHIO
COUNTY OF TIERCE } SS. BEFORE ME A NOTARY PUBLIC IN
AND FOR SAID COUNTY AND STATE PERSONALLY APPEAR-
ED Earl Noble Pres AND Ludwig Sten, ^{SR} FOR LUNDED CORP
AND James Young and Foreman Young his wife C. H. B. / Bright and Helen
and C. H. B. Bright his wife, who ACKNOWLEDGED THE
SIGNATURE AND DURING OF THE FORE GOING INSTRUMENT
IN FAITH THEREOF DOG AND DEED.

IN TESTIMONY WHEREOF, I HAVE HEREUNTO SET MY HAND
AND OFFICIAL SEAL AT Massillon, OHIO, THIS 21st
DAY OF November, 1961

Arthur J. Underhill
NOTARY PUBLIC
MY COMMISSION EXPIRES

29.1964

APPROVALS

APPROVED BY THE CITY PLANNING COMMISSION OF
THE CITY OF MASSILLON, OHIO THIS 21ST DAY OF MARCH 1961.

APPROVED BY THE ENGINEER OF THE CITY OF
WASHINGTON OHIO THIS 6TH DAY OF November 196

PLAT APPROVED FOR RECORD ONLY BY ORDINANCE NO. 73
1961 ADOPTED BY THE COUNCIL OF THE CITY OF
MASSACHUSETTS THIS 60 DAY OF November 1961

William J. Peck
PDES CITY COUNCIL

Sherrill L. Roney
CLERK

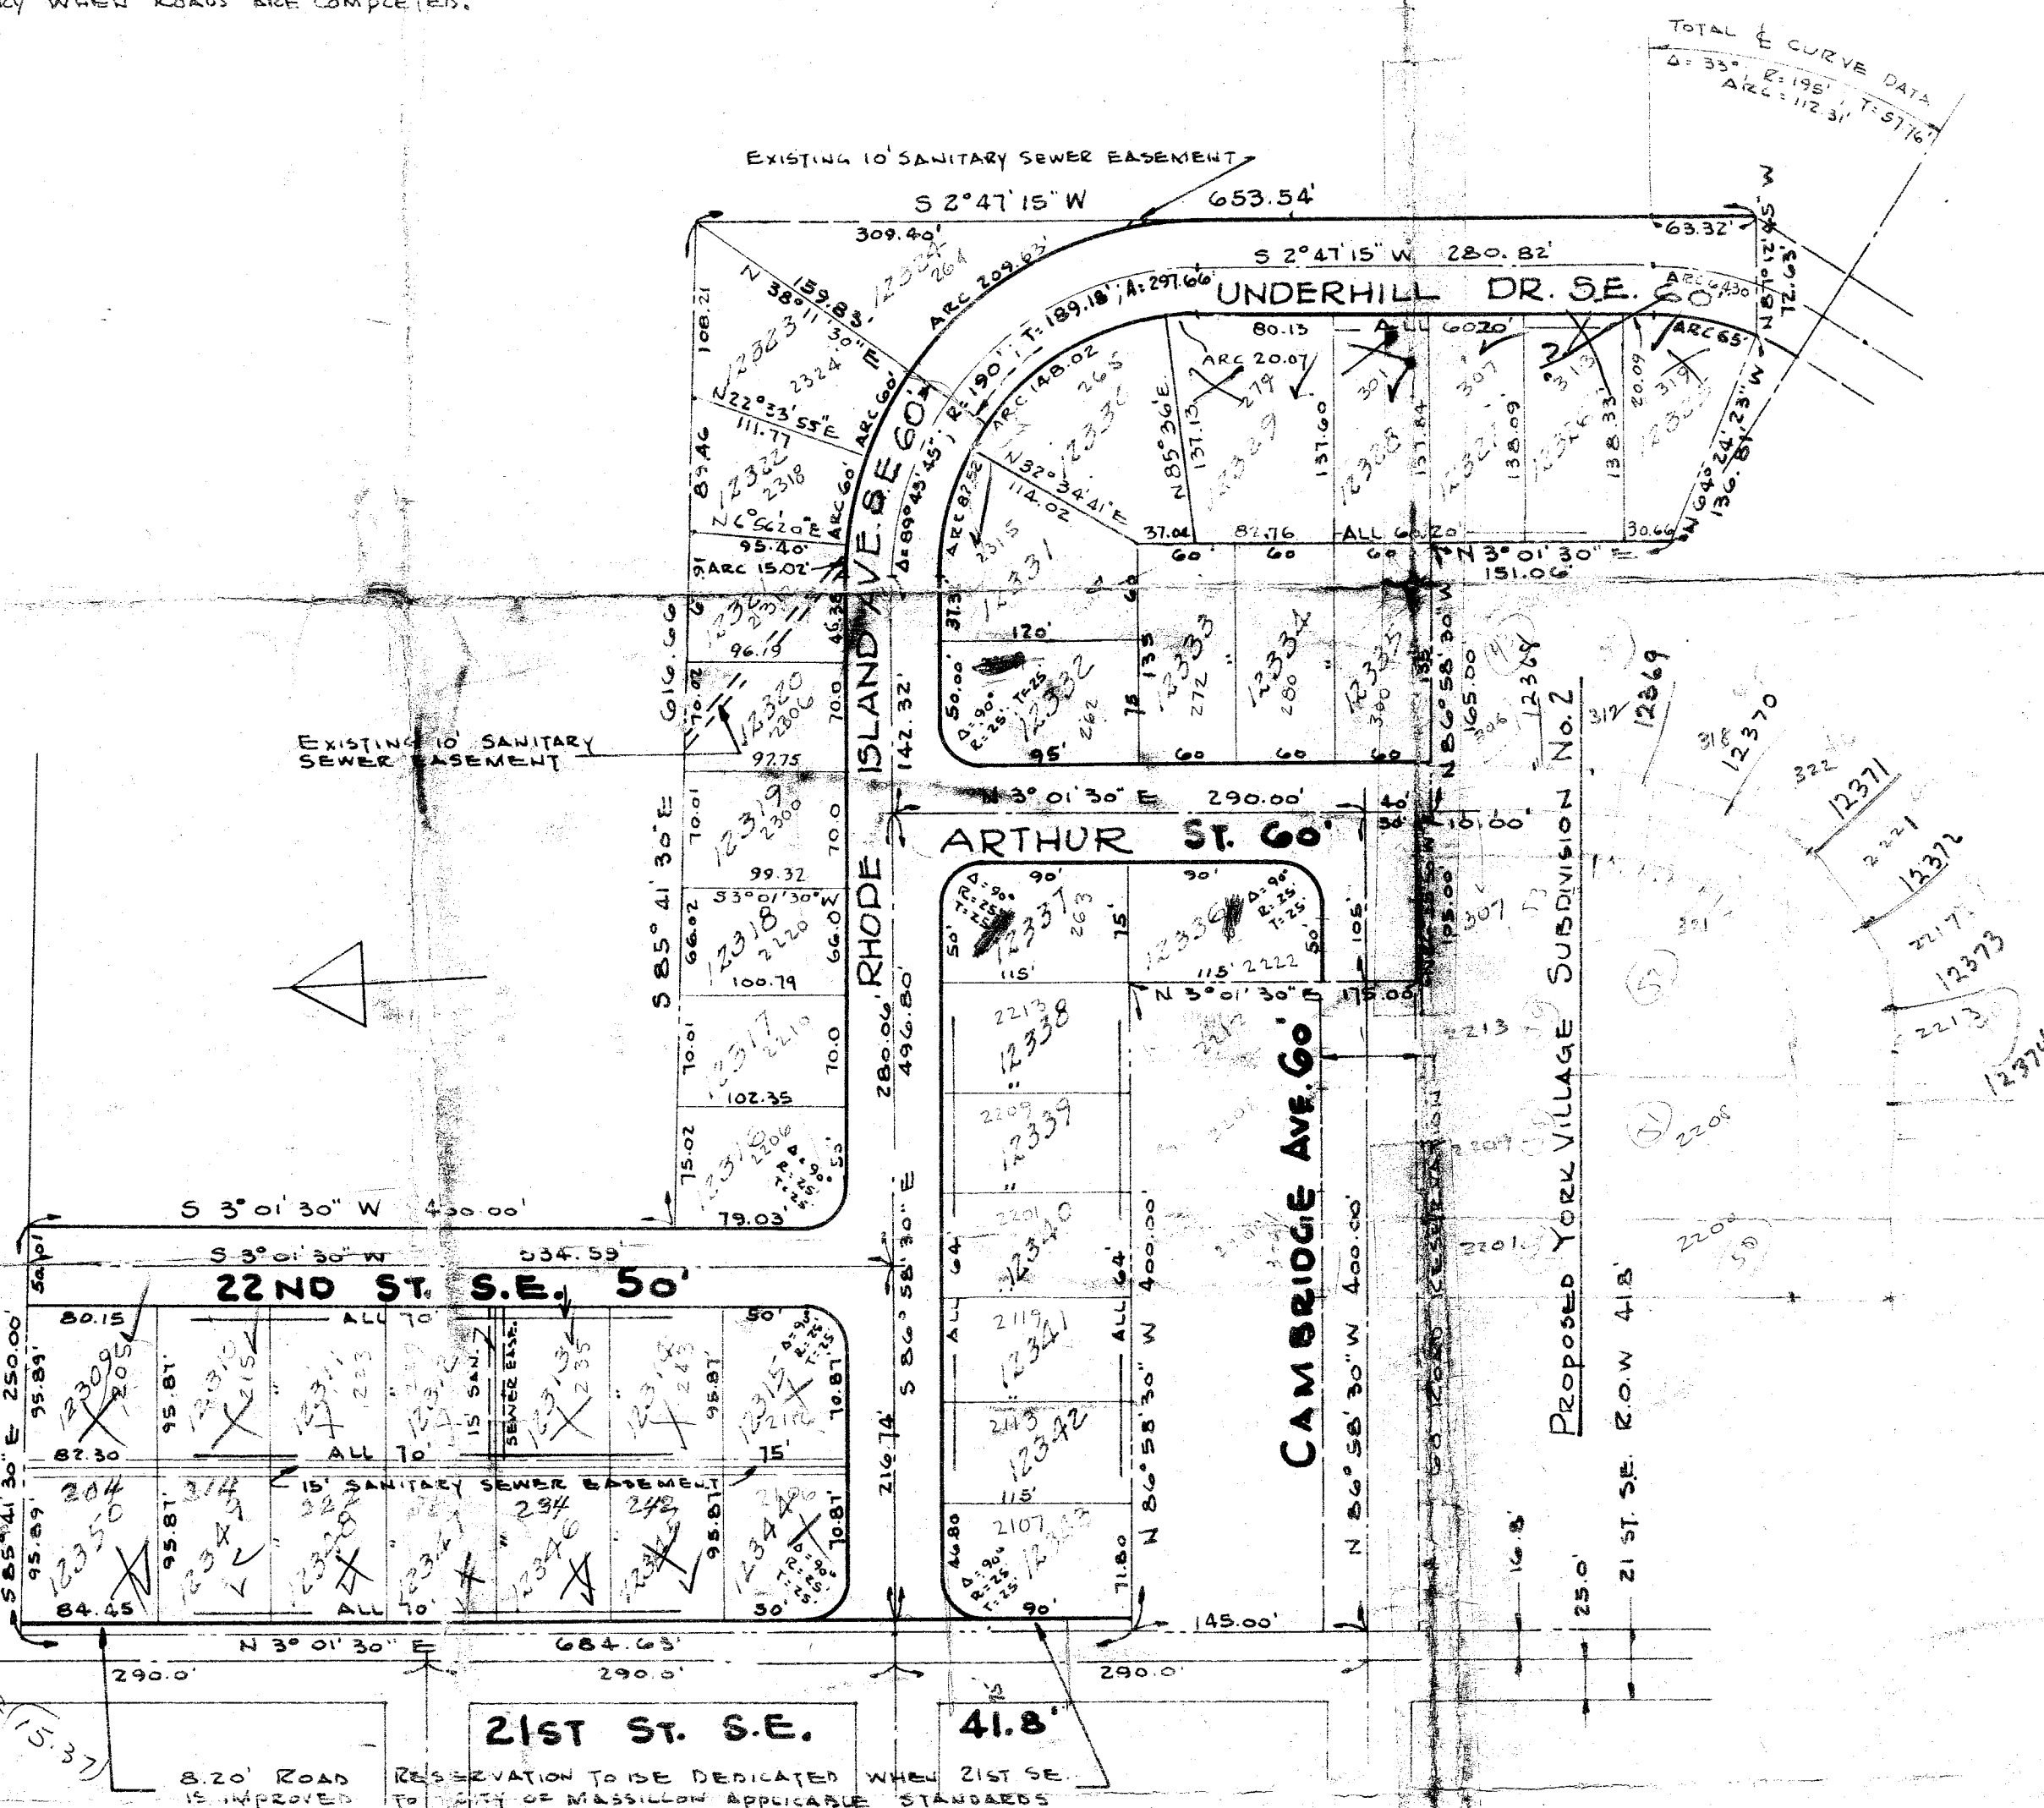
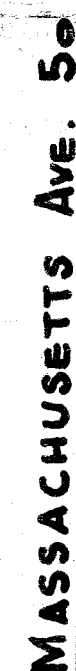
TRANSFERRED THIS DAY OF

COUNTY AUDITOR

RECORDED IN PLAT BOOK PAGE

THIS DAY OF

— COUNTY RECORD


$$\begin{array}{r} 290 \\ 3 \\ \hline 870 \\ 529.63 \\ \hline 4037 \\ 25 \end{array} \quad \begin{array}{r} 684.63 \\ 185 \\ \hline 829.63 \end{array}$$

NO. 2171

SD-34-0

YORK VILLAGE SUBDIVISION NUMBER 1

BEING PART OF OL 326 CITY OF MASSILLON, STARK COUNTY, OHIO
10.58 AC. TOTAL AREA ROADS 2.34 AC
0.128 AC. IN SUBD.
AREA ROAD RESERVATIONS 0.531 AC. OUT SUBD.

SCALE 1"=100'
DIMENSIONS SHOWN ON THIS PLAT ARE EXPRESSED IN FEET AND DECIMAL PARTS THEREOF, ALL OF WHICH I CERTIFY TO BE CORRECT.
LESTER H. WEINBERG, CONSULTING ENGR
By *Arthur P. Wadsworth* REG. SUR. 4010

WE THE UNDER SIGNED OWNERS OF LANDS SHOWN HEREON, ACCEPT THIS PLAT AND SUBDIVISION THEREOF, AND DEDICATE TO THE PUBLIC THE ROADS, EASEMENTS AND ROAD RESERVATIONS AS SHOWN.

WITNESSES
William B. Davis
Arthur P. Wadsworth
LUNDED CO
Earl Noble
Wendy Stern

J.C. Meyer 25 to 1
J.C. Meyer 25 to 2
J.C. Meyer 25 to 3
J.C. Meyer 25 to 4
J.C. Meyer 25 to 5
25 to 6 and 7
Martha B. Davis 25 to 6, 7, 8 and 9
Arthur P. Wadsworth 25 to 6, 7, 8 and 9

C.H. ALBRIGHT
1. *Charles A. Albright*
2. *Marie Mabel Albright*
3. *Virginia Albright*
4. *Robert D. Albright*
5. *Mary A. Albright*
6. *Arthur P. Wadsworth*
7. *Arthur P. Wadsworth*
8. *Arthur P. Wadsworth*
9. *Arthur P. Wadsworth*

STATE OF OHIO } S.S. BEFORE ME A NOTARY PUBLIC IN AND FOR COUNTY OF CUYAHOGA, S.S. PERSONALLY APPEARED *Charles A. Albright*, *Marie Mabel Albright*, *Virginia Albright*, *Robert D. Albright* and *Mary A. Albright*, WHO ACKNOWLEDGED THE MAKING AND SIGNING OF THE FOREGOING INSTRUMENT TO BE THEIR FREE ACT AND DEED.

IN TESTIMONY WHEREOF I HAVE HEREUNTO SET MY HAND AND OFFICIAL SEAL AT *Cleveland*, OHIO, THIS *21st* DAY OF *Nov* 1961
Arthur P. Wadsworth
NOTARY PUBLIC
MY COMMISSION EXPIRES *June 1964*

STATE OF OHIO } S.S. BEFORE ME A NOTARY PUBLIC IN AND FOR SAID COUNTY AND STATE PERSONALLY APPEARED *Earl Noble*, *Wendy Stern* FOR LUNDED CORP. AND *James Young* and *Carolyn Young* WHO ACKNOWLEDGED THE MAKING AND SIGNING OF THE FORE GOING INSTRUMENT TO BE THEIR FREE ACT AND DEED.

IN TESTIMONY WHEREOF I HAVE HEREUNTO SET MY HAND AND OFFICIAL SEAL AT *Massillon*, OHIO, THIS *4th* DAY OF *November* 1961

Arthur P. Wadsworth
NOTARY PUBLIC
MY COMMISSION EXPIRES *29, 1964*

APPROVALS

APPROVED BY THE CITY PLANNING COMMISSION OF THE CITY OF MASSILLON, OHIO THIS *21st* DAY OF *MARCH* 1961
Alvin D. Wadsworth CHAIRMAN
Wendy Stern SECRETARY

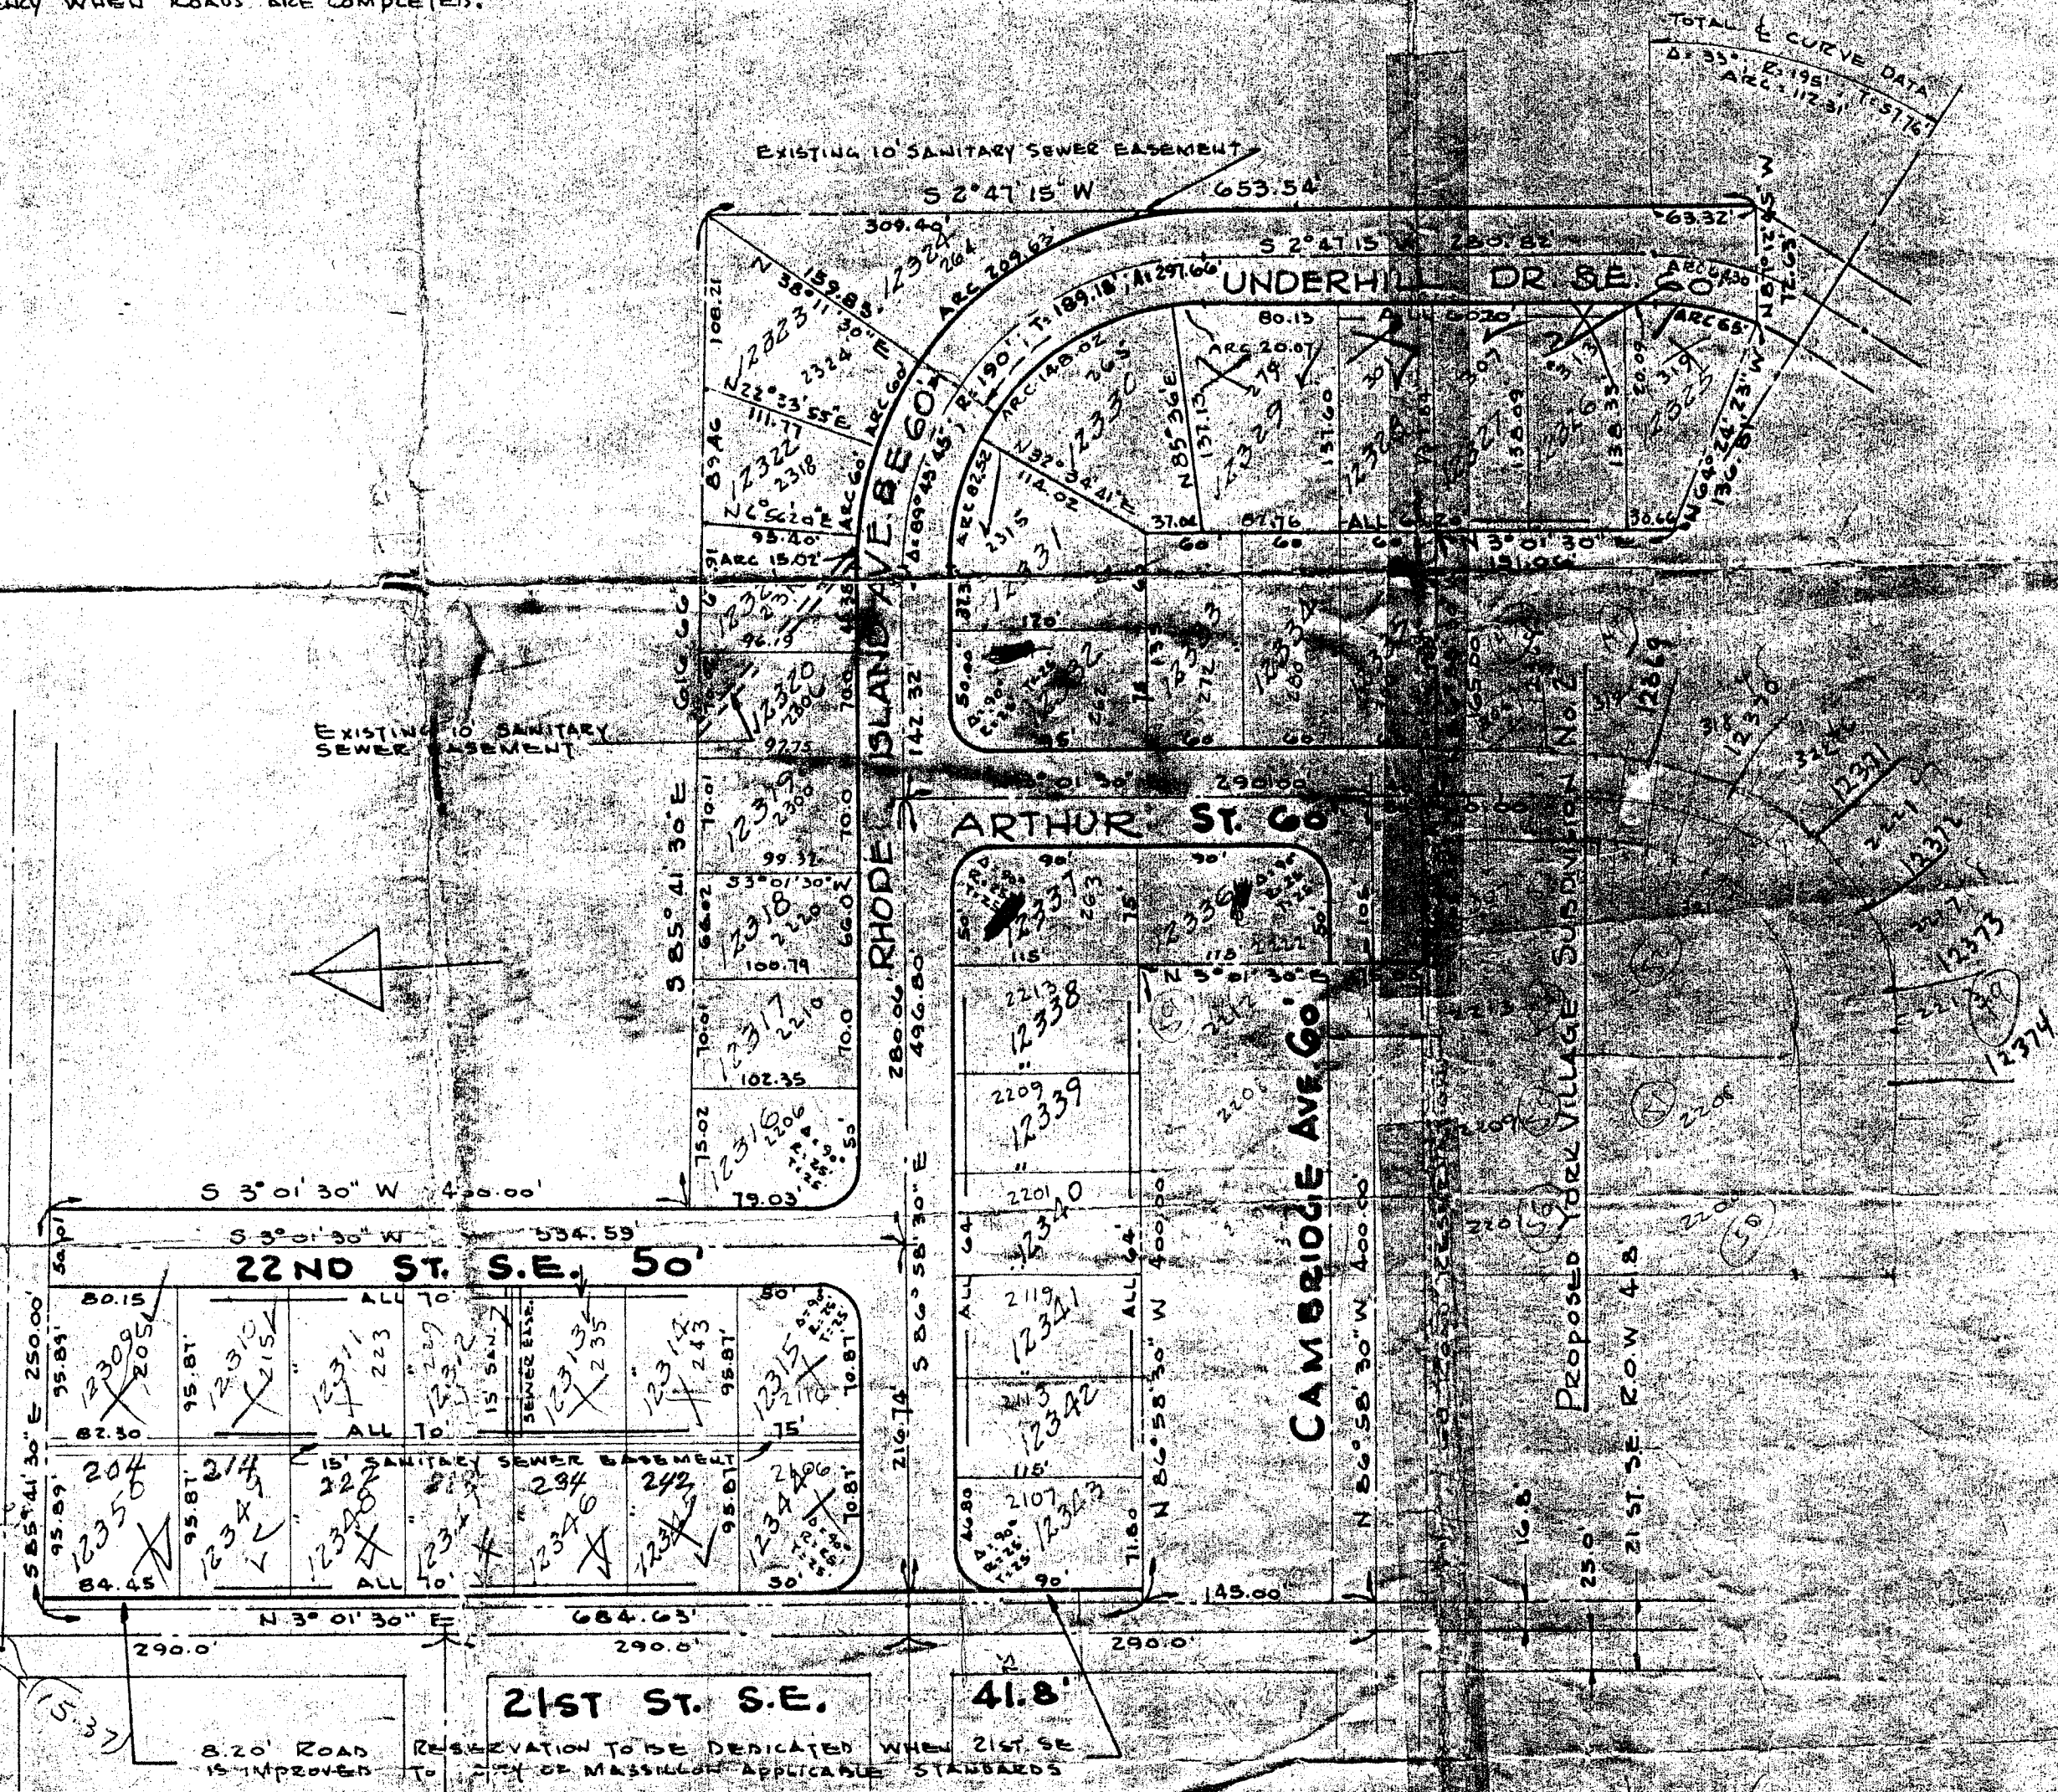
APPROVED BY THE ENGINEER OF THE CITY OF MASSILLON, OHIO THIS *6th* DAY OF *November* 1961
William J. Kree

PLAT APPROVED FOR RECORD ONLY BY ORDERED *10-73* 1961 ADOPTED BY THE COUNCIL OF THE CITY OF MASSILLON THIS *6th* DAY OF *November* 1961

William J. Kree PRES. CITY COUNCIL
Sherrill L. Loney CLERK

TRANSFERRED THIS _____ DAY OF _____
RECORDED IN PLAT BOOK _____ PAGE _____
THIS _____ DAY OF _____
COUNTY RECORDS

MASSACHUSETTS AVE. 50'



290
3
870
529.63
4037
20

687.63
145
829.63

8.20' ROAD RESERVATION TO BE DEDICATED WHEN 21st SE IS IMPROVED TO CITY OF MASSILLON APPLICABLE STANDARDS