

CERTIFICATION:
I hereby certify this to be a true and correct plot of the Allotment as surveyed by me.

Robert F. Wagoner
REGISTERED SURVEYOR

Approved by the Massillon City Planning Commission at a meeting held JUNE 29th, 1961.

Alvin D. Wampler
CHAIRMAN
Secretary

Accepted by the City Council of the City of Massillon, Ohio by Ordinance No. 105-1961 passed DECEMBER 4, 1961.


William J. Keen
PRESIDENT
Secretary

Lot Numbers 12352 thru 12354 assigned by Massillon City Engineer.

City Engineer

810.00 ACRES IN LOTS
209.00 ACRES IN STREETS
2.88 ACRES REMAINING

LOTS 21 THRU 35 TO BE RECORDED ON FUTURE PLAT.

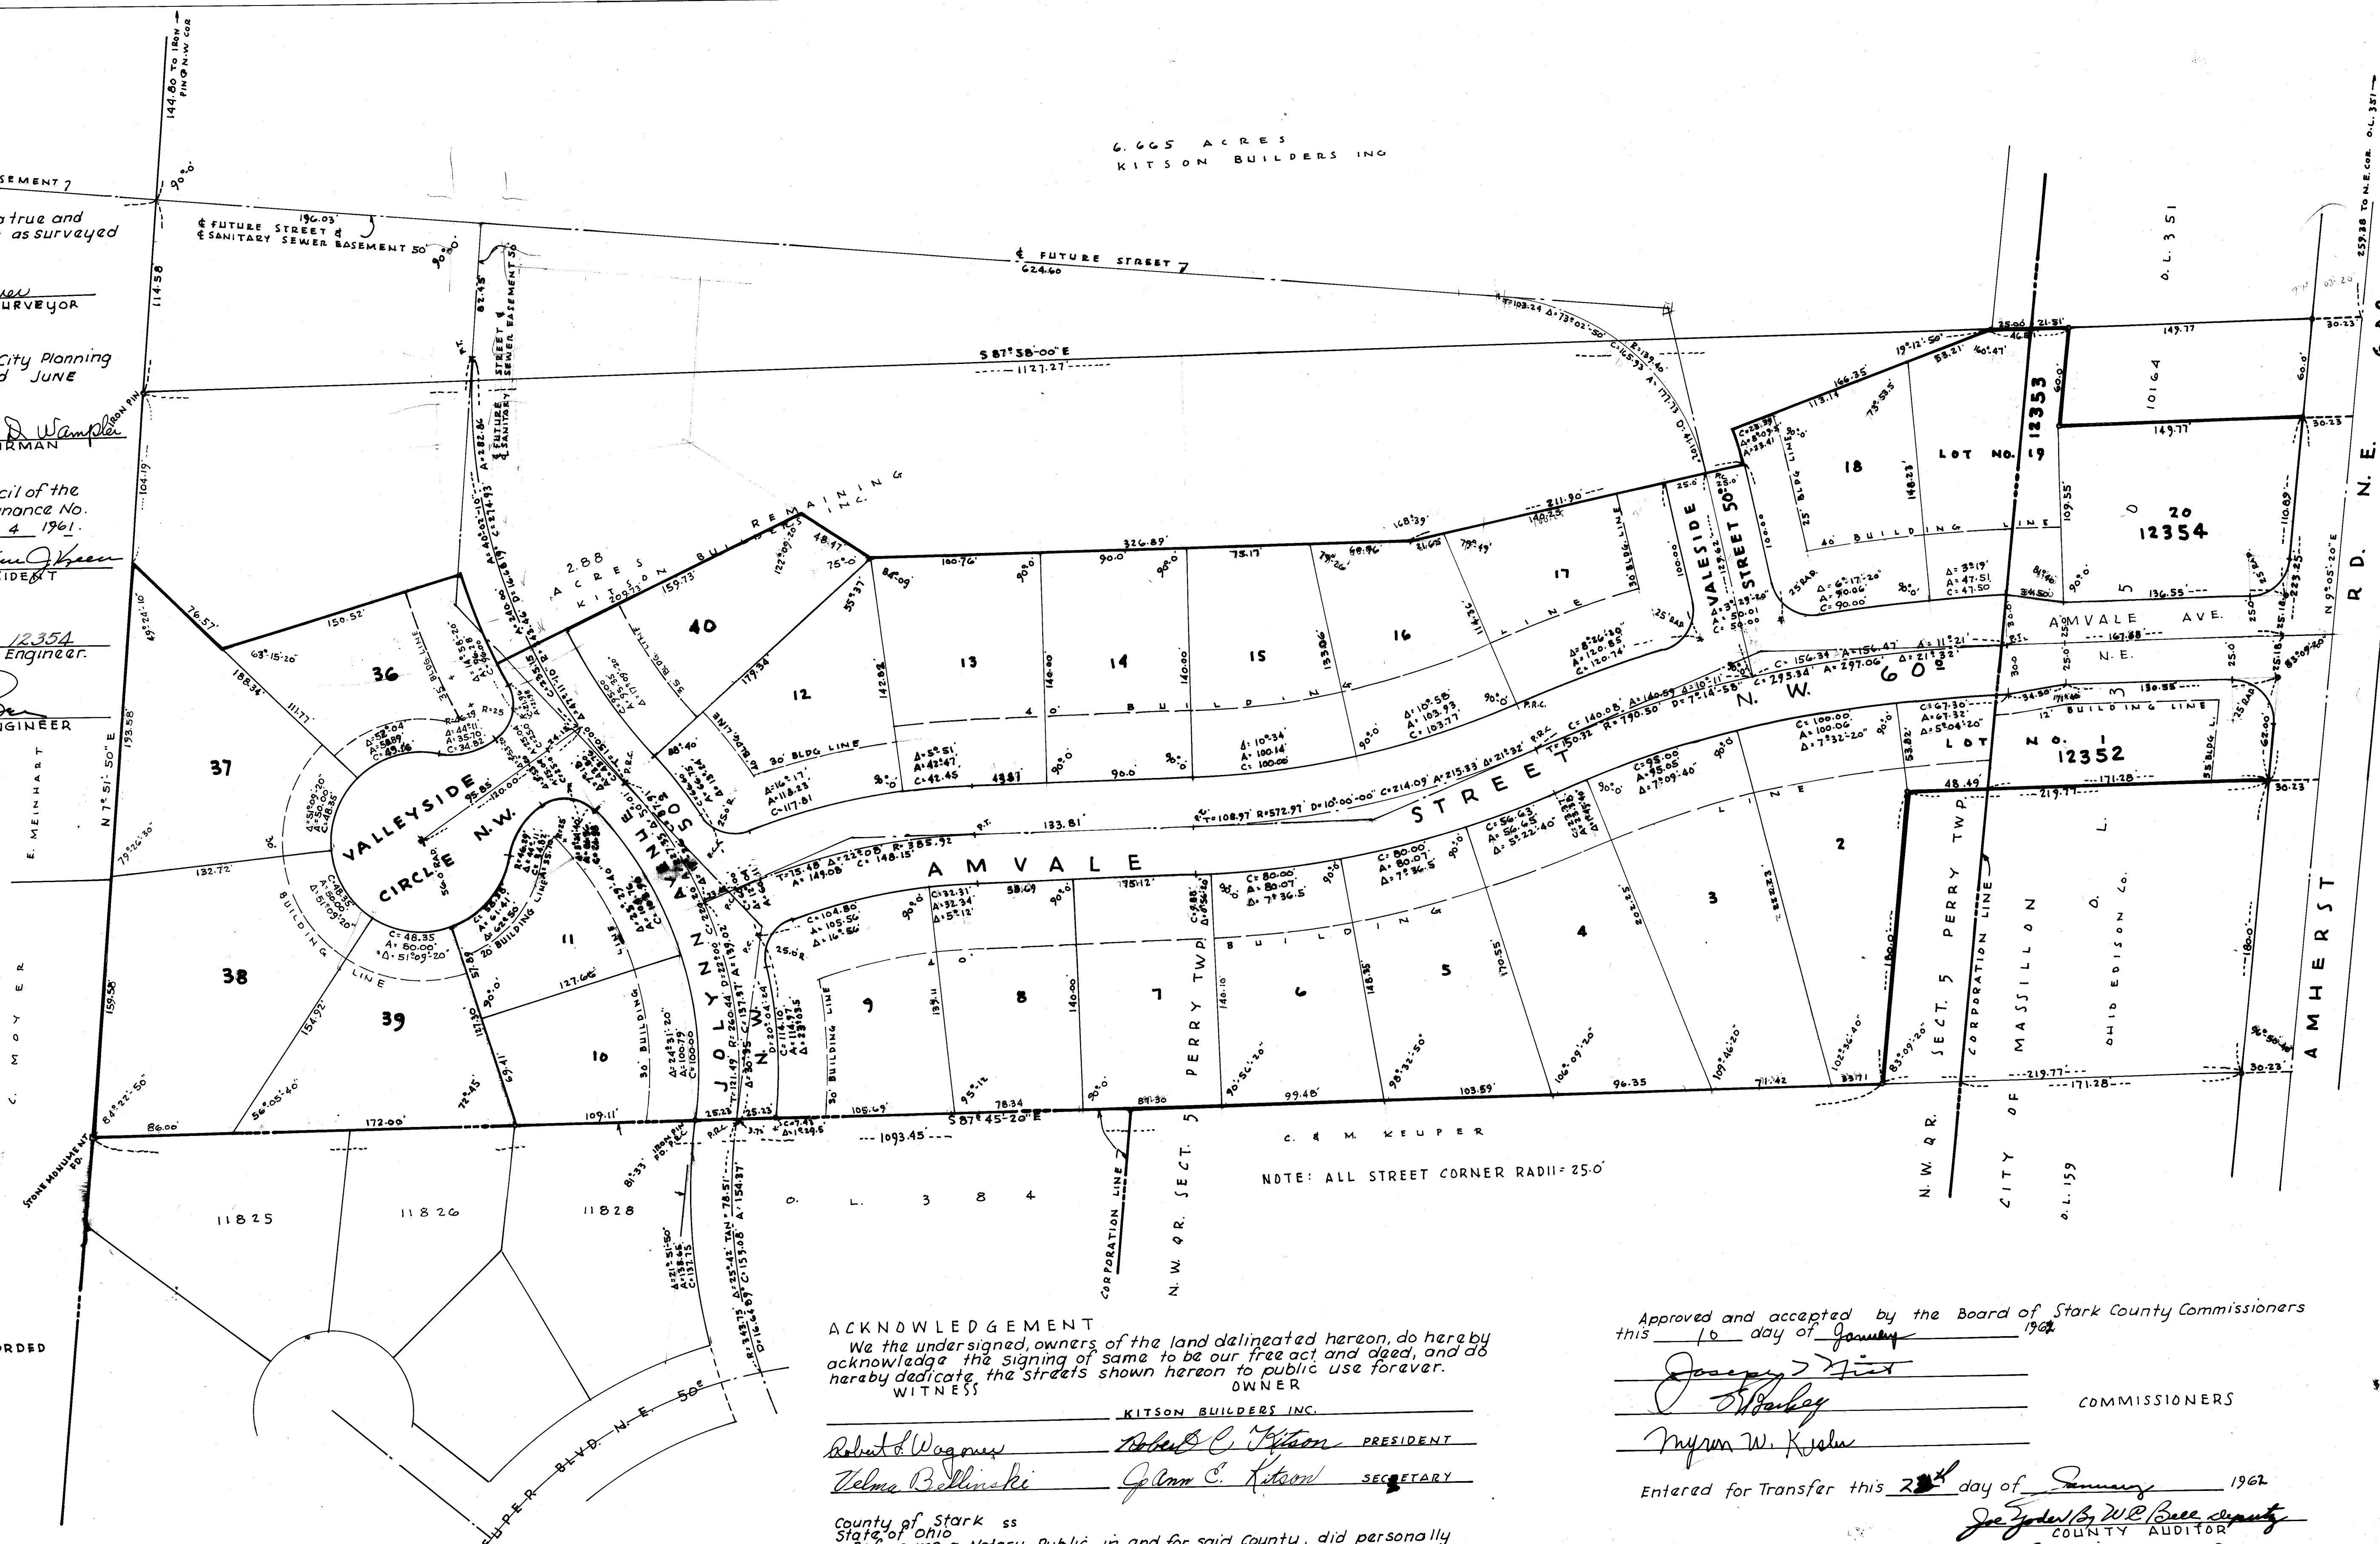

ACKNOWLEDGEMENT

We the undersigned, owners of the land delineated hereon, do hereby acknowledge the signing of same to be our free act and deed, and do hereby dedicate the streets shown hereon to public use forever.

WITNESS

OWNER

Robert F. Wagoner Robert C. Kitson PRESIDENT
Telma Belinski Glenn C. Kitson SECRETARY
KITSON BUILDERS INC.

County of Stark ss
Before me a Notary Public, in and for said County, did personally appear ROBERT C. KITSON, PRESIDENT AND JO ANN E. KITSON, SECRETARY FOR KITSON BUILDERS INC. who acknowledged the signing of same to be our free act and deed according to law.
In witness whereof, I hereunto set my hand and seal this 2nd day of November, 1961.

James L. Nero
NOTARY PUBLIC

My Commission expires Nov 17, 1962

Approved and recommended for acceptance by the Stark County Engineer this 16th day of January, 1962

John Schuster
STARK COUNTY ENGINEER

Approved by the Stark County Board of Health this 4th day of January, 1962

P. L. Harris, M.D.
DIRECTOR
Per. S.S.

Approved and accepted by the Board of Stark County Commissioners this 16 day of January, 1962

Joseph J. Hest
Myron W. Kuehn
COMMISSIONERS

Entered for Transfer this 20th day of January, 1962

Joe Jordan By W. B. Beebe Deputy
COUNTY AUDITOR

Received for Record this 23 day of January, 1962
Recorded in Vol. 34 Page 206 this 23 day of January, 1962

Kenneth E. Hest
COUNTY RECORDER

AMVALE HEIGHTS ALLOTMENT NO. 1
PART D.L. 350 IN MASSILLON, OHIO
PART N.W. Q.R. SECT. 5, PERRY TWP., STARK CO., OHIO
ROBERT F. WAGONER, REG. SURVEYOR-NO. 4787
D.C.T. 1961
SCALE 1" = 50 FT

FILE NO. SD. 349 ACC. NO. 2181

