



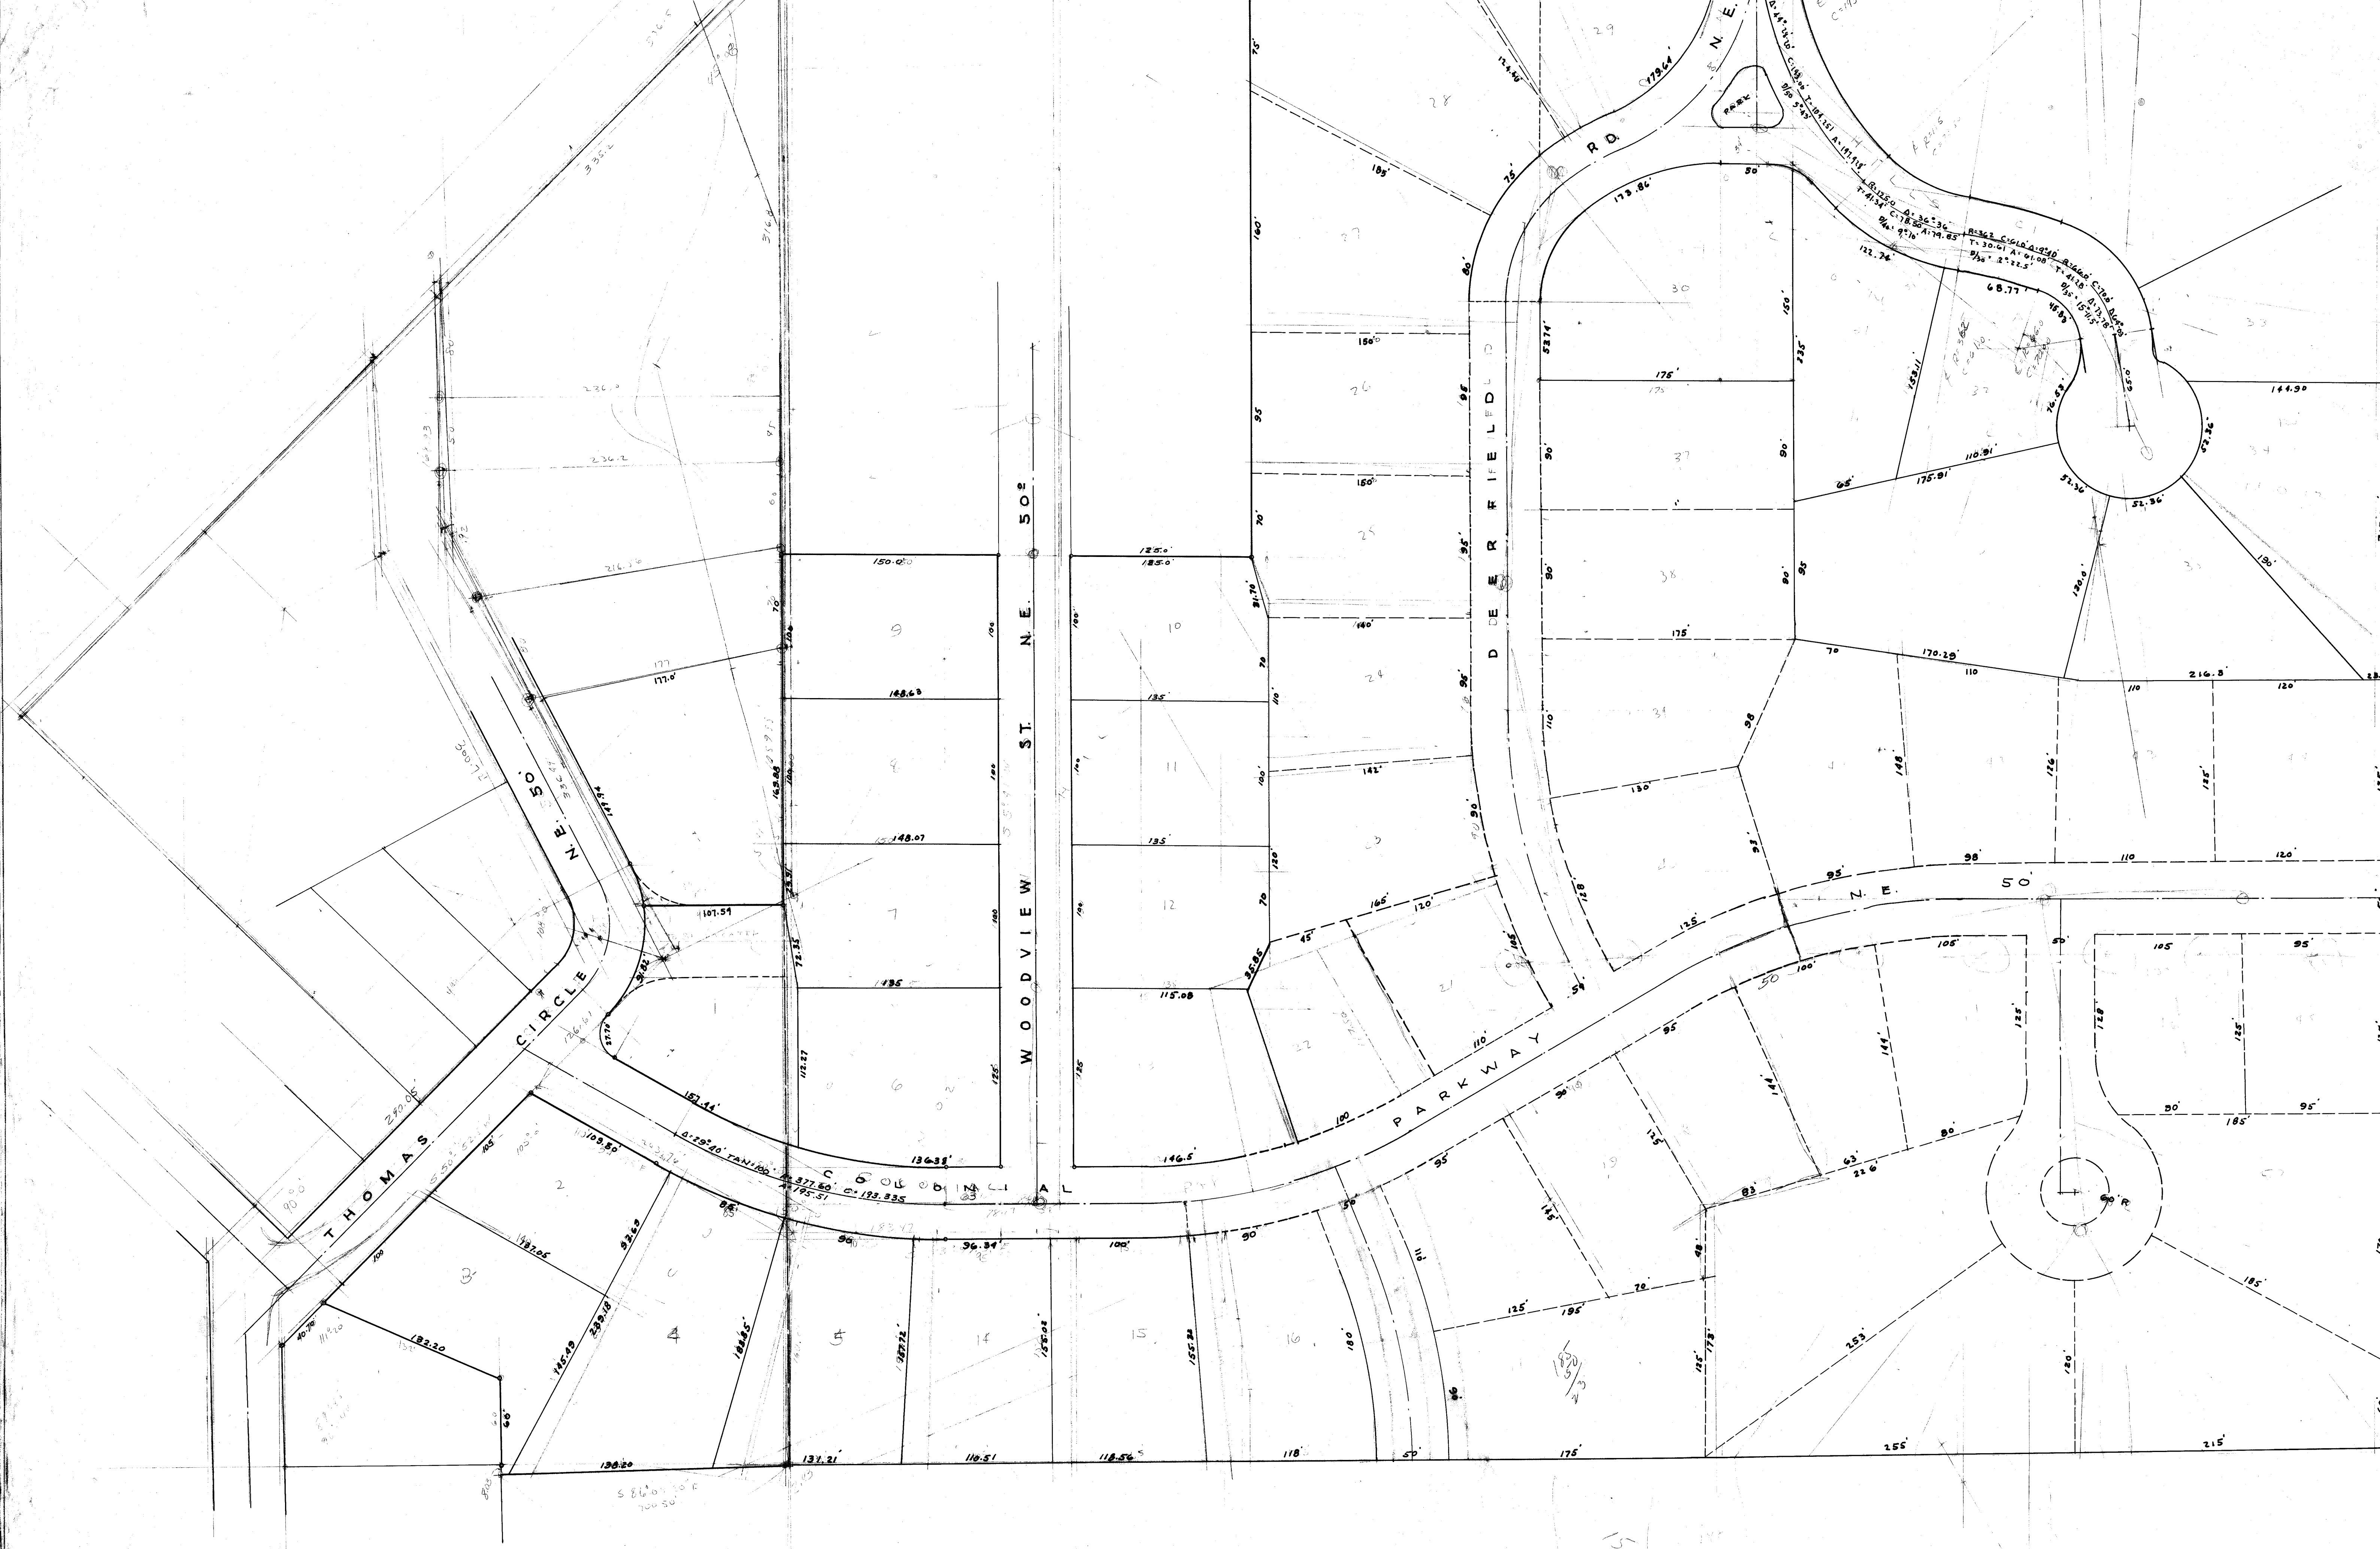

33°
132°
73°
132°
52°
26°
27°

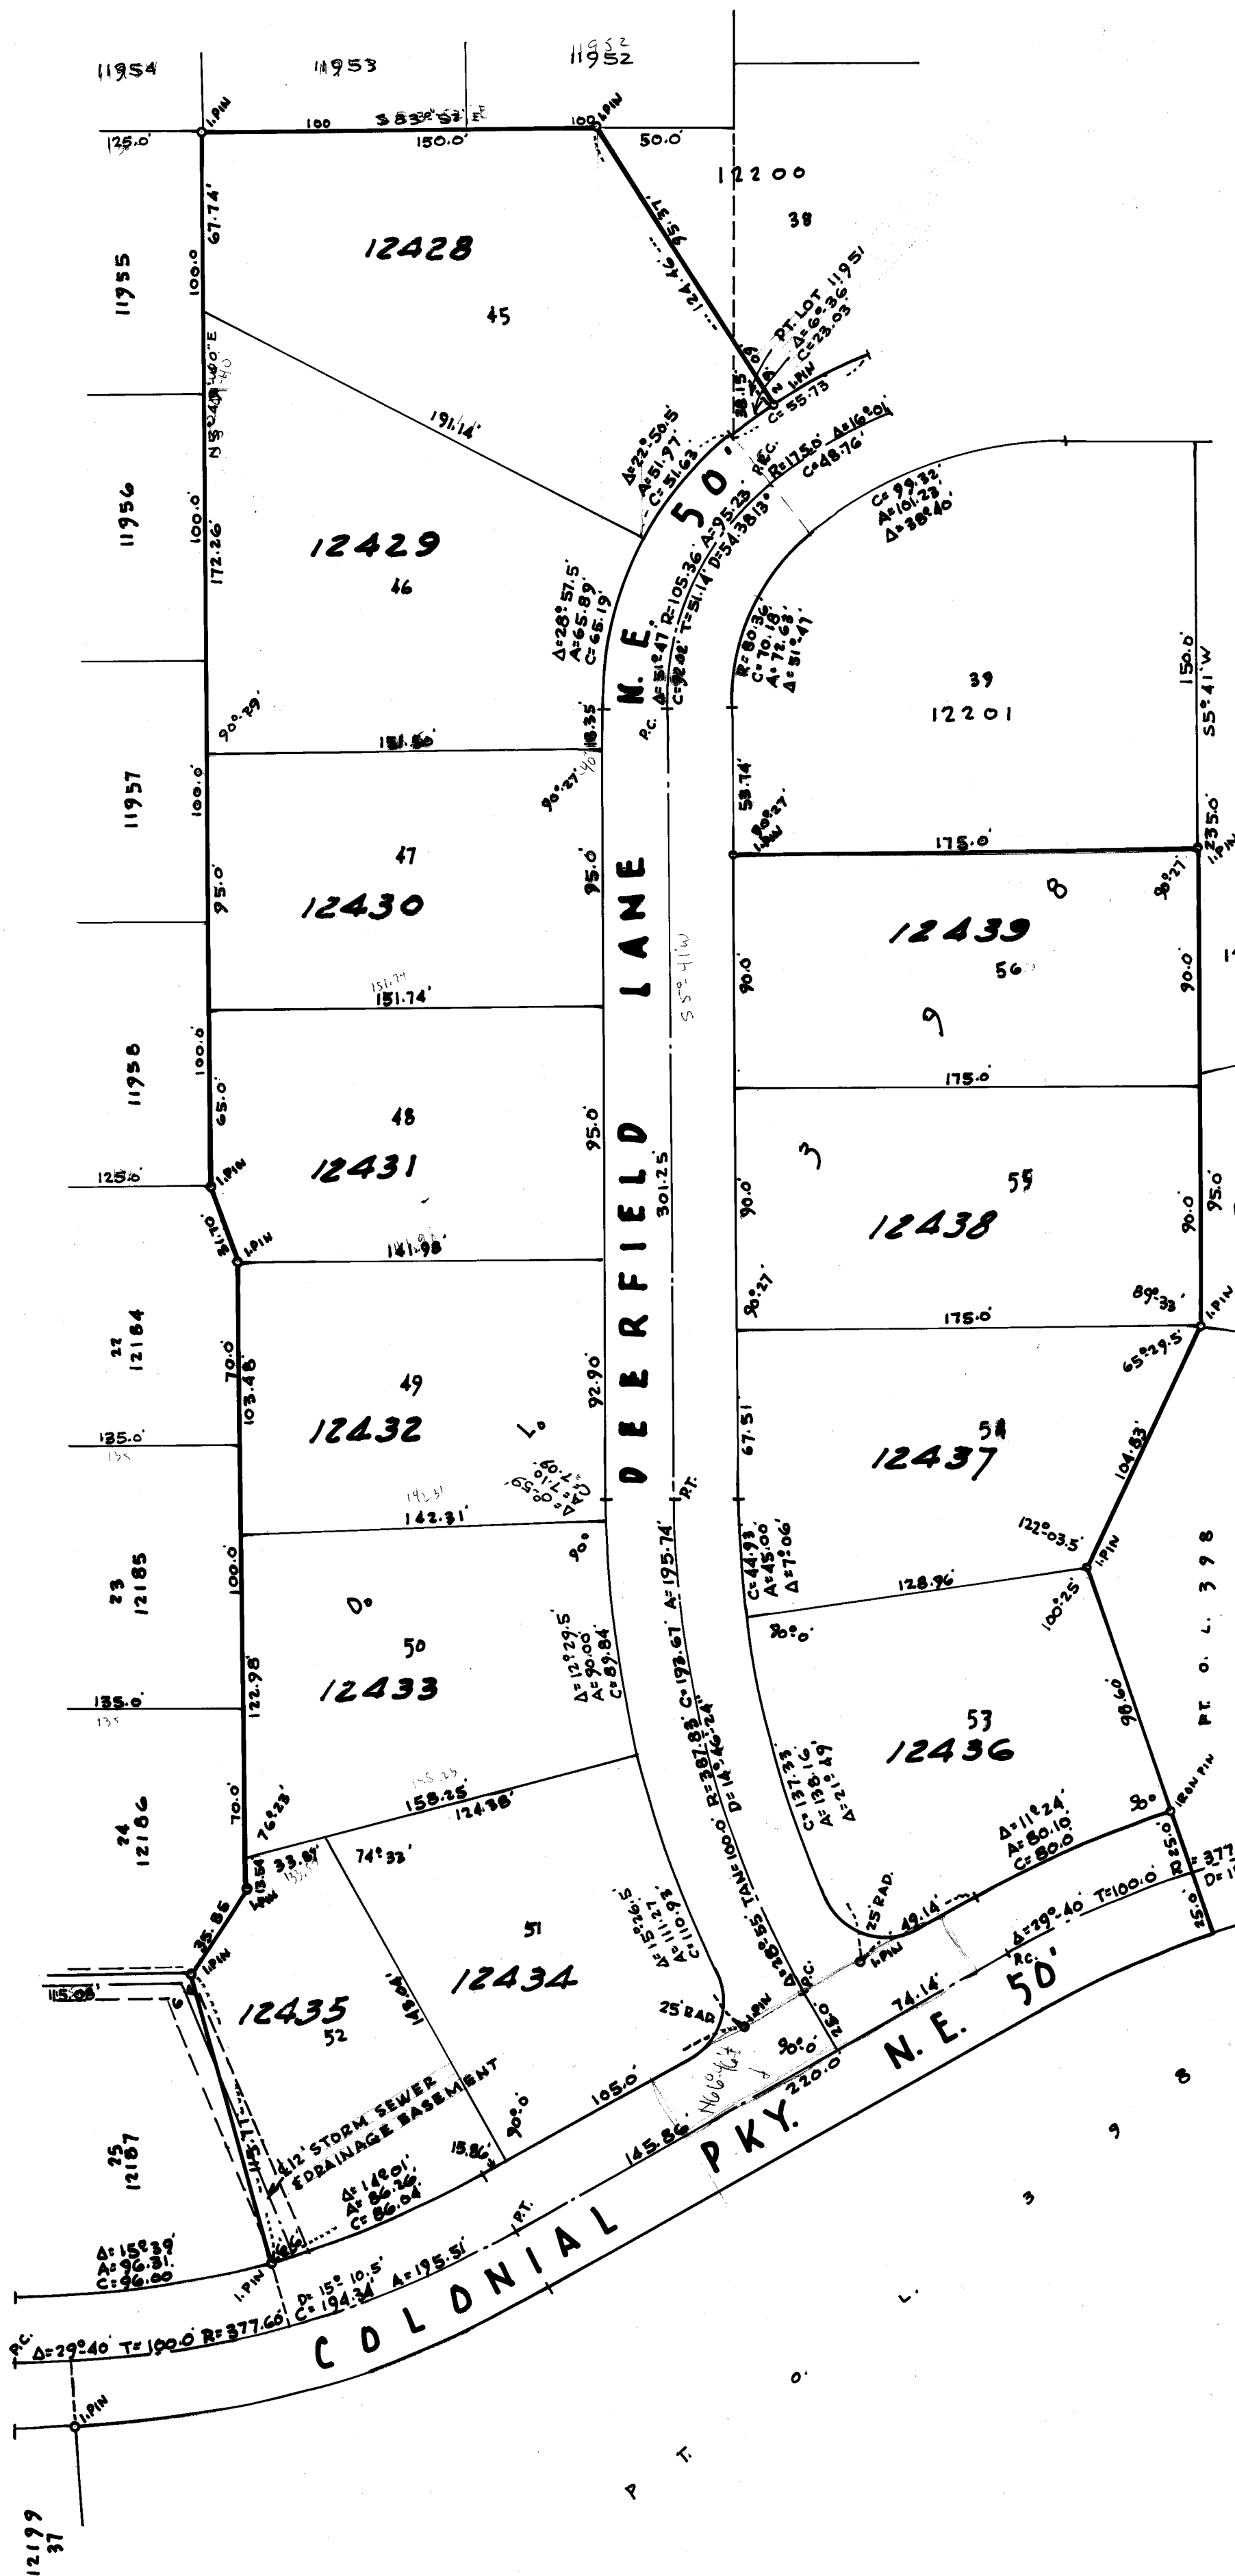

CERTIFICATION:

I HEREBY CERTIFY THIS TO BE A TRUE AND CORRECT
PLAT OF THE ALLOTMENT AS SURVEYED BY ME.

Robert H. Wagner
REGISTERED SURVEYOR

MASSILLON CITY PLANNING COMMISSION:

APPROVED BY THE MASSILLON CITY PLANNING COMMISSION
AT A MEETING HELD MAY 3, 1963.

V.M. Piper SECRETARY *Alvin D. Wampler* CHAIRMAN

MASSILLON CITY COUNCIL

ACCEPTED BY THE MASSILLON CITY COUNCIL, OF MASSILLON,
OHIO BY ORD. NO. 46-1963, PASSED OCTOBER 7, 1963

Clay Johnson CLERK *Willard C. Gais* PRESIDENT

ACKNOWLEDGEMENT

WE, THE UNDERSIGNED OWNERS OF THE LAND DELINE-
ATED HEREON, DO HEREBY ACKNOWLEDGE THE SIGNING
OF SAME TO BE OUR FREE ACT AND DEED, AND DO HEREBY
DEDICATE THE STREETS SHOWN HEREON TO PUBLIC USE FOREVER.

WITNESS OWNER

Stanley R. Ripple *R. E. Schimke*
FRED W. GUMPP INC. BY *Charles F. Gump*
Richard C. Eisenbrei
Charles C. Gump

COUNTY OF STARK SS
STATE OF OHIO

BEFORE ME A NOTARY PUBLIC, IN AND FOR SAID COUNTY,
DID PERSONALLY APPEAR RICHARD C. EISENBREI AND
CHARLOTTE F. EISENBREI
WHO ACKNOWLEDGED THE SIGNING OF THE SAME TO BE OUR
FREE ACT AND DEED ACCORDING TO LAW.
IN WITNESS WHEREOF, I HERETO SET MY HAND AND
SEAL THIS 10TH DAY OF OCTOBER 1963.

R. E. Schimke
R. E. SCHIMKE NOTARY PUBLIC STATE OF OHIO

Before me, a Notary Public for the State of Ohio, personally
appeared Richard J. Gump, President, and Charles F. Gump, Secretary of
Fred W. Gump Inc., who acknowledged that they signed this plat and
that the same is their free act and deed individually and as corporate officers
on behalf of the said corporation.
In witness whereof, I hereunto set my hand and seal this 17th day of October, 1963.
STARK COUNTY AUDITOR
ENTERED FOR TRANSFER THIS 17th DAY OF October 1963.

Joe Zoder By *W. B. Bell* Deputy
COUNTY AUDITOR

STARK COUNTY RECORDER
RECEIVED FOR RECORD THIS 17 DAY OF Oct 1963
RECORDED IN VOL. 35 PAGE 75 THIS 17 DAY OF Oct 1963

Kenneth E. Mott
COUNTY RECORDER R-235

AREA
LOTS 4.33 ACRES
STREETS 1.14 "
IN ALLOT. 5.47 "
FROM O.L. 398 5.46 "
TOTAL
FROM ALL LOT 11951 REMAIN. 0.01 "

LOT NUMBERS 12428 THRU 12439 ASSIGNED
THIS 31st DAY OF OCTOBER 1963.

V.M. Piper
MASSILLON CITY ENGINEER

COLONIAL HILLS ALLOT. NO. 3

PART O.L. 398 & REPLAT PT. LOT NO. 11951
MASSILLON, STARK COUNTY, OHIO
ROBERT F. WAGNER, REGISTERED SURVEYOR NO. 4787
JULY 1962 SCALE 1"=50'