

WE THE UNDERSIGNED OWNERS OF THE LANDS SHOWN HEREON, ACCEPT THIS PLAT AND THE SUBDIVISION THEREOF, AND DEDICATE TO THE PUBLIC THE ROADS, EASEMENTS, AND ROAD RESERVATIONS AS SHOWN.



LUDWIG STERN, INC.

WITNESSES
[Signature]
[Signature]

By *Theresa G. Stern*
By *Mary Ellen Stern*
By *Rose W. Stern*

NOTE: IRON PINS WILL BE SET AT ALL STREET INTERSECTIONS, BOUNDARY CORNERS, & CURVE POINTS OF PROPOSED HIGHWAYS WHEN ROADS ARE COMPLETED.

21st STREET S.E.

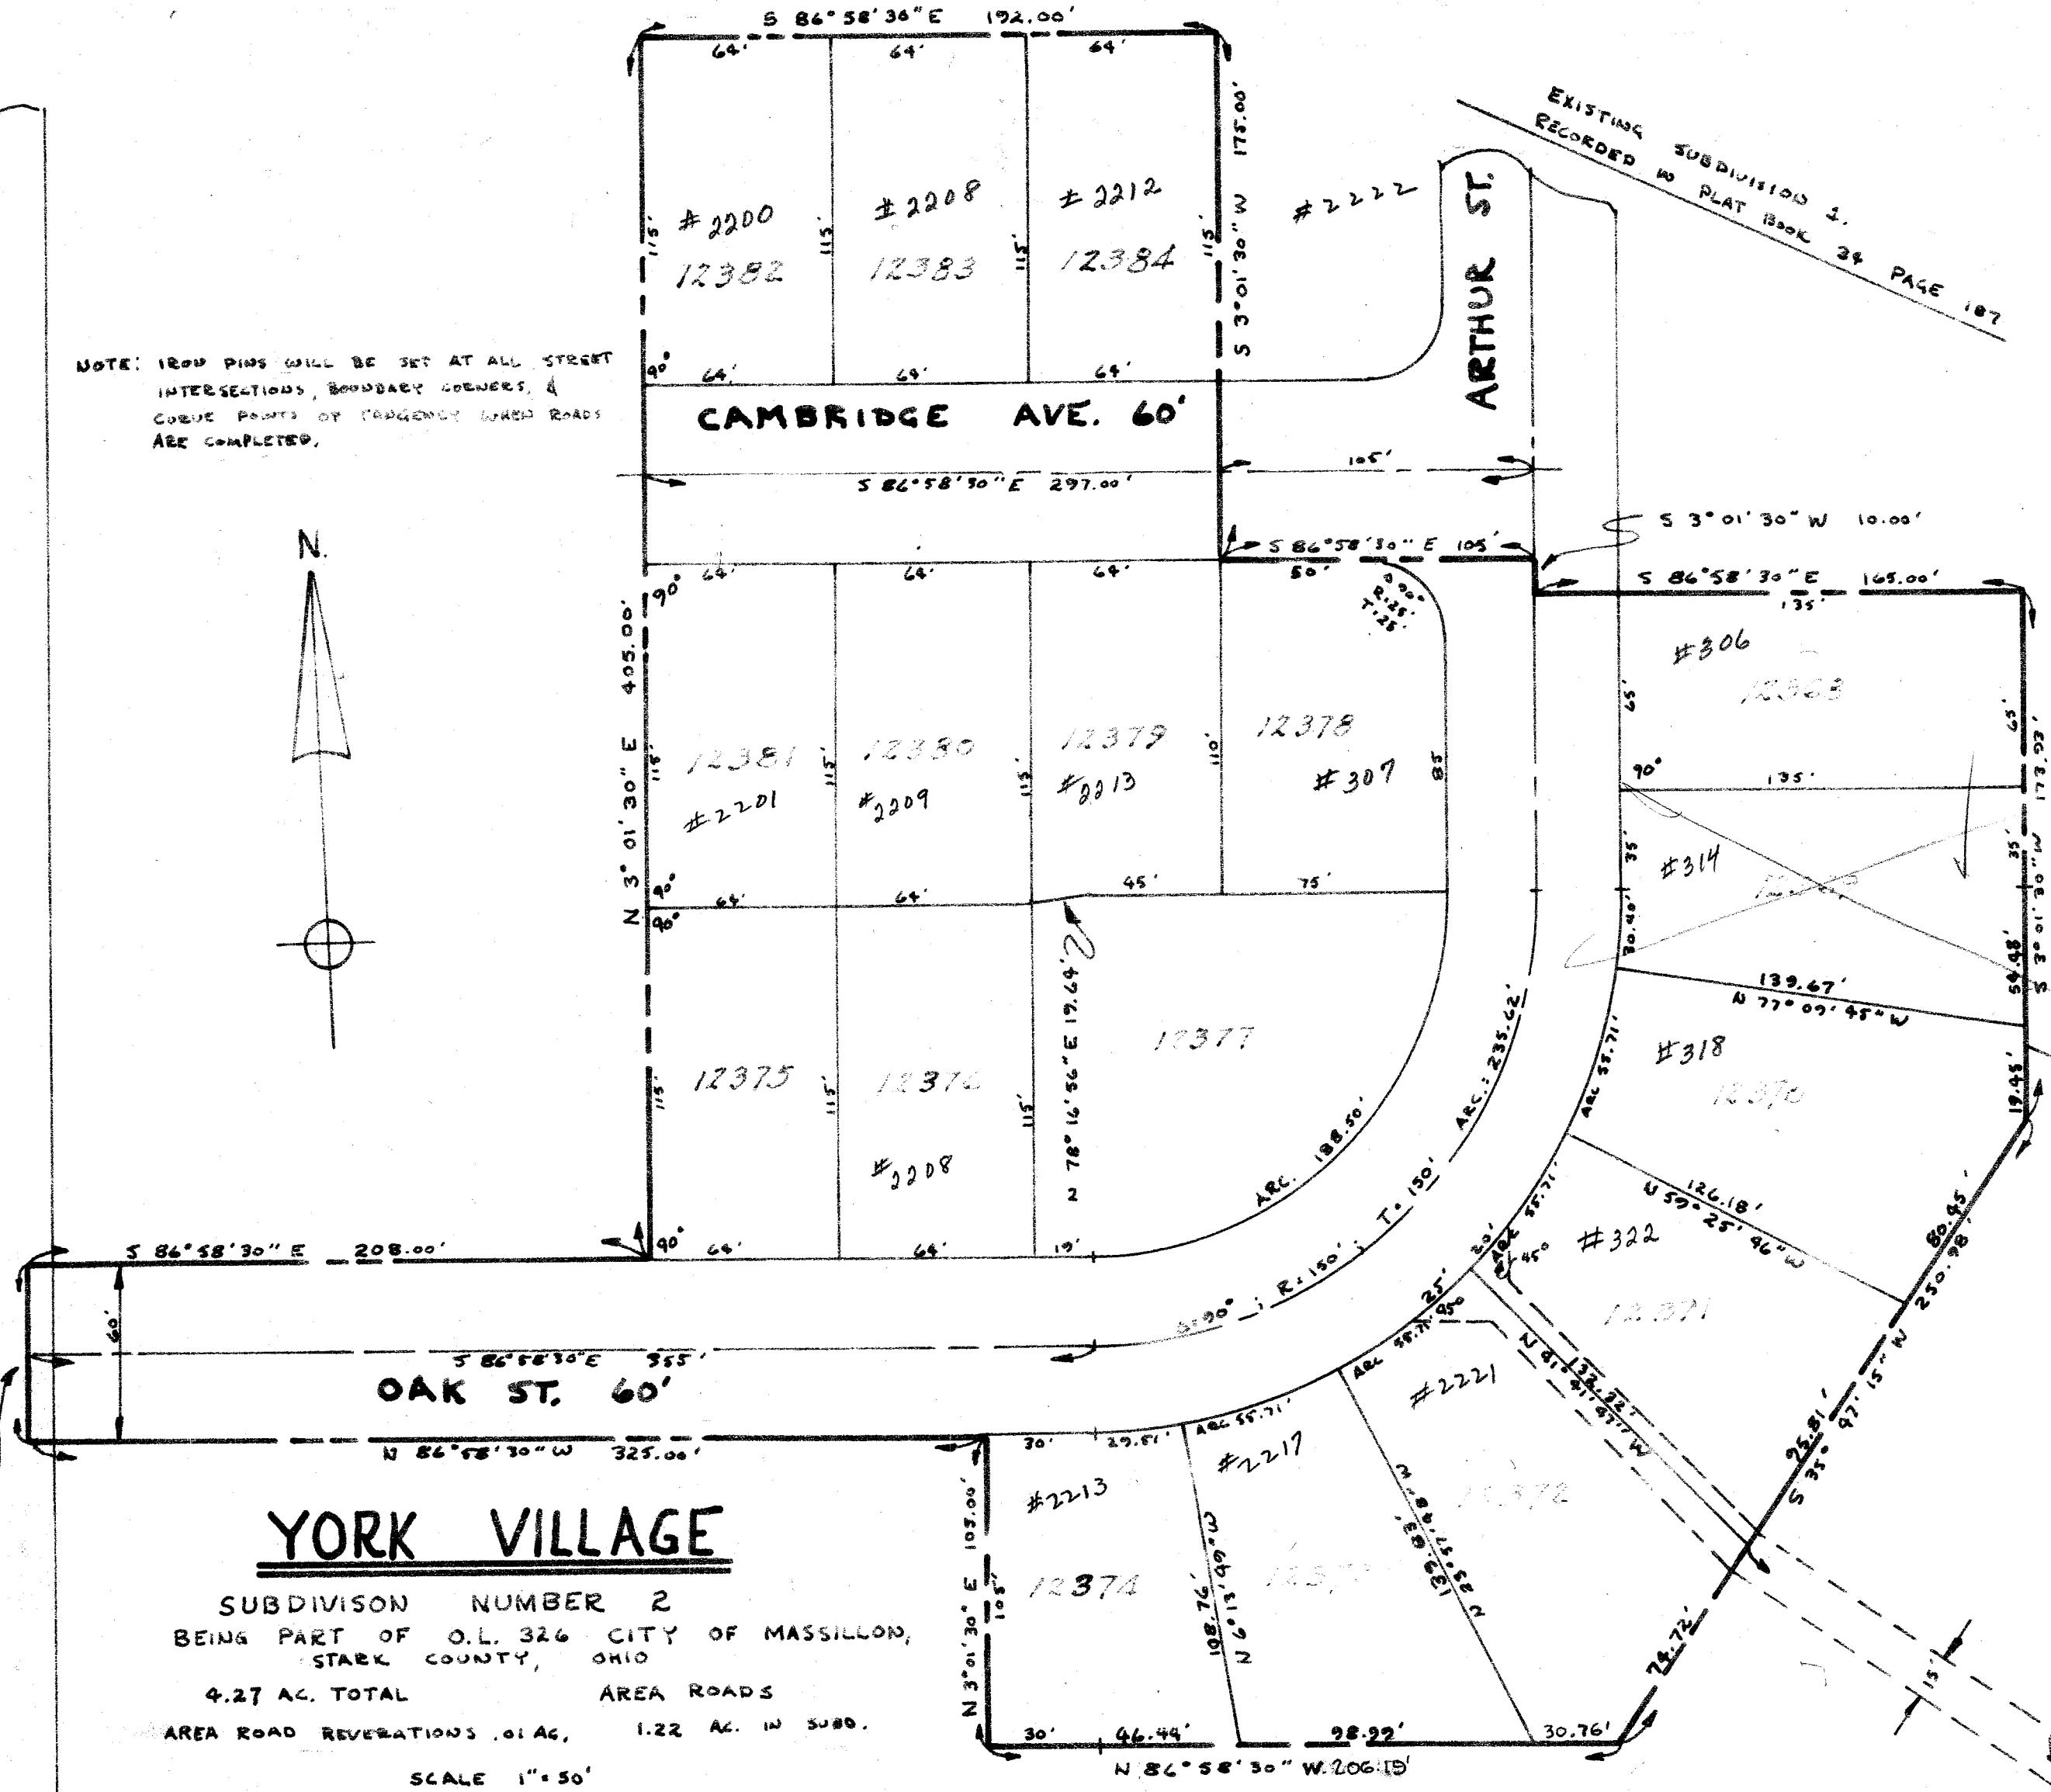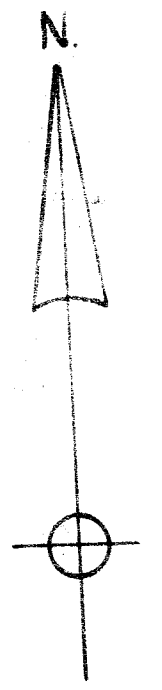

YORK VILLAGE

SUBDIVISION NUMBER 2
BEING PART OF O.L. 326 CITY OF MASSILLON,
STARK COUNTY, OHIO
4.27 AC. TOTAL AREA ROADS
AREA ROAD RESERVATIONS .01 AC. 1.22 AC. IN SUBD.

SCALE 1" = 50'

MEASUREMENTS SHOWN ON THIS PLAT ARE EXPRESSED IN FEET AND DECIMAL PARTS THEREOF, ALL OF WHICH I CERTIFY TO BE CORRECT.
LESTER H. WEINBERG, CONSULTING ENGINEER

BY *Lester Weinberg*
plus sub. #490

IN TESTIMONY WHEREOF I HAVE HEREUNTO SET MY HAND AND OFFICIAL SEAL AT Akron, OHIO, THIS 11th DAY OF August, 1962

Jacob L. Reich
NOTARY PUBLIC
MY COMMISSION EXPIRES 12/31/63

APPROVALS

APPROVED BY THE CITY PLANNING COMMISSION OF THE CITY OF MASSILLON, OHIO THIS 3RD DAY OF May 1962. *Alvin D. Wampler* CHAIRMAN *Don J. [Signature]* SECRETARY

APPROVED BY THE ENGINEER OF THE CITY OF MASSILLON, OHIO THIS 15th DAY OF May 1962. *Don J. [Signature]*

PLAT APPROVED FOR RECORD ONLY BY ORDINANCE No. 74-62, ADOPTED BY THE COUNCIL OF THE CITY OF MASSILLON, OHIO, THIS 17th DAY OF September, 1962.

Willard C. Heis
PRES. CITY COUNCIL *Don J. [Signature]*
CLERK

STATE OF OHIO }
COUNTY OF SUMMIT }
BEFORE ME A NOTARY PUBLIC IN AND FOR SAID COUNTY
ADD STATE PERSONALLY APPEARED MILDRED G. STERN, PRES.,
ROSE W. STERN, SECY, & LUDWIG STERN, VICE PRES FOR LUDWIG STERN, INC.

WHO ACKNOWLEDGED THE MAKING AND SIGNING OF THE FOREGOING INSTRUMENT TO BE THEIR FREE ACT AND DEED.

SEE BELOW LEFT CORNER FOR CERTIFICATION
TRANSFERRED THIS _____ DAY OF _____
COUNTY AUDITOR
RECORDED IN PLAT BOOK _____, PAGE _____, THIS
DAY OF _____
COUNTY RECORDER

YORK VILL no. 1

20' SEWER EASEMENT

EAST OUTLOT LINE O.L. 326

398.21'
5 2' 47 1/2" W