


HU 42247

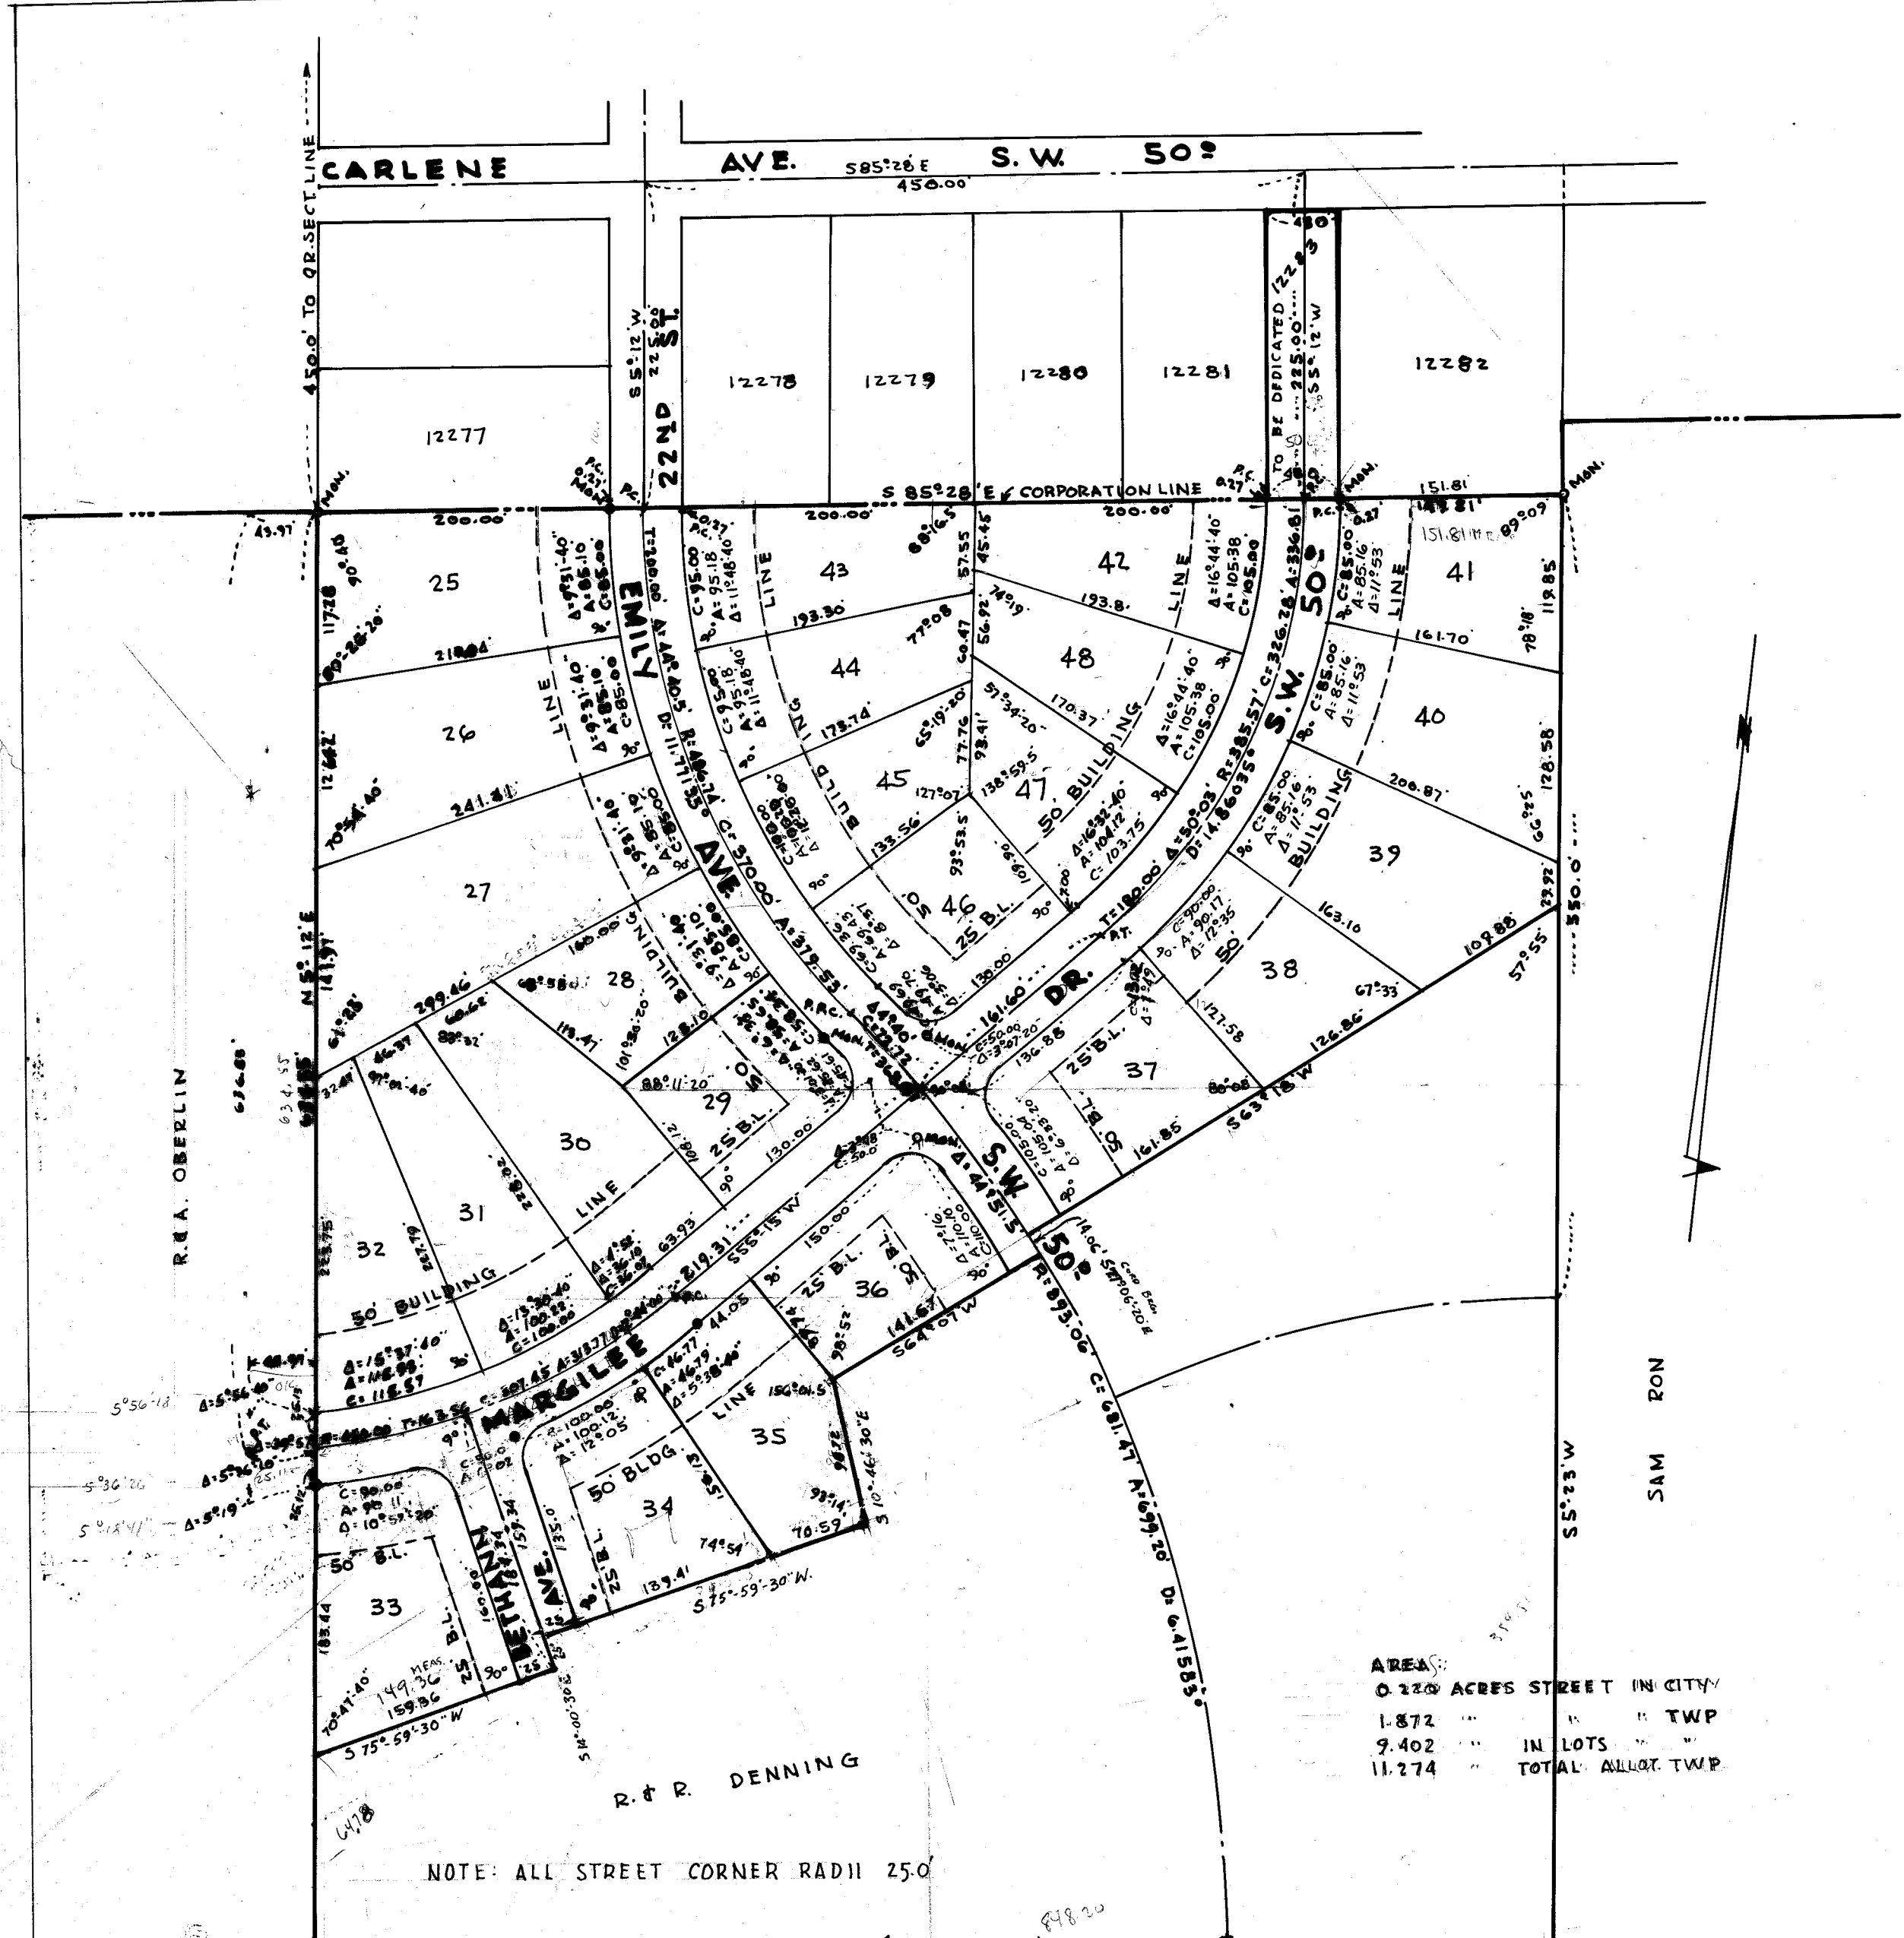

CERTIFICATION:
I HEREBY CERTIFY THIS TO BE A TRUE AND CORRECT PLAT OF THE ALLOTMENT AS SURVEYED BY ME.
Robert F. Denning
REGISTERED SURVEYOR

MASSILLON CITY COUNCIL
ACCEPTED BY THE CITY COUNCIL OF THE CITY OF MASSILLON, OHIO, BY ORDINANCE NO. 88
1962 PASSED OCTOBER 1 1962
John D. Bartholomew CLERK Willard C. Geis PRESIDENT

MASSILLON PLANNING COMMISSION
APPROVED BY THE MASSILLON CITY PLANNING COMMISSION AT A MEETING HELD
SEPTEMBER 18, 1962.
John D. Bartholomew SECRETARY Willard C. Geis CHAIRMAN

ACKNOWLEDGEMENT:
WE THE UNDERSIGNED, OWNERS OF THE LAND DELINEATED HEREON, DO HEREBY ACKNOWLEDGE THE SIGNING OF SAME TO BE OUR FREE ACT AND DEED, AND DO HEREBY DEDICATE THE STREETS SHOWN HEREON TO PUBLIC USE FOREVER.

WITNESS
Eileen M. Lard
Rita E. Wolfe
OWNER
Ralph L. Denning
Ruth C. Denning

COUNTY OF STARK ss
STATE OF OHIO
BEFORE ME A NOTARY PUBLIC, IN AND FOR SAID COUNTY, DID PERSONALLY APPEAR WHO
RALPH L. DENNING AND RUTH C. DENNING
ACKNOWLEDGED THE SIGNING OF SAME TO BE OUR FREE ACT AND DEED ACCORDING TO LAW
IN WITNESS WHEREOF, I HERETO SET MY HAND AND SEAL THIS 21st DAY
OF September 1962
Mildred M. Jones
NOTARY PUBLIC

MY COMMISSION EXPIRES Aug. 22, 1964

STARK COUNTY PROSECUTOR:
I HEREBY CERTIFY THAT ALL LANDS OFFERED FOR DEDICATION ARE FREE FROM ENCUMBRANCES.
Norman J. Kuntz
STARK COUNTY PROSECUTOR

STARK COUNTY BOARD OF HEALTH:
APPROVED BY THE STARK COUNTY BOARD OF HEALTH THIS 23rd DAY OF OCTOBER 1962.
P. L. Harris, M.D.
STARK COUNTY HEALTH DIRECTOR

STARK COUNTY ENGINEER:
APPROVED FOR ACCEPTANCE BY THE STARK COUNTY ENGINEER THIS 26th DAY OF OCTOBER 1962.
William A. Laidlaw
STARK COUNTY ENGINEER

STARK COUNTY COMMISSIONERS:
ACCEPTED BY THE COMMISSIONERS OF STARK COUNTY BY RESOLUTION NO. PASSED THIS 26 DAY OF October 1962.
James D. Hill
W. J. Kelly
Myron W. Kaler
COMMISSIONERS

STARK COUNTY AUDITOR:
ENTERED FOR TRANSFER THIS 6th DAY OF November 1962.
Joe Zoder By W. R. P. Sec. Sp. Atty.
STARK COUNTY AUDITOR

STARK COUNTY RECORDER:
RECEIVED FOR RECORD THIS 6th DAY OF November 1962.
RECORDED IN VOL. 35 PAGE 12 THIS 6th DAY OF November 1962.
Kenneth E. Muth
STARK COUNTY RECORDER

SUNNY MEADOWS ALLOTMENT NO. 2
PT. S.E. Q. R. SECT. 13, TUSCARAWAS TWP., STARK CO., OHIO
ROBERT F. WAGONER, REG. SURVEYOR
SEPT. 1962
SCALE 1"=100'

BOND
10-23-62
1700 CHIPS & SEAL
2200 GRANULES & PIPE
3900 TOTAL BOND
W. J. M.