

ROTCH HILLS ALLOTMENT

PART OF OUT LOT NO. 345 & 434

CITY OF MASSILLON, STARK COUNTY, OHIO

FORAY COMPANY
— DEVELOPER —

RICHARD J. FAULHABER
— REG. ENGINEER 29925 —

SCALE: 1" = 50'

JUNE, 1966

I hereby certify that this is a correct plat of FORAY ALLOTMENT located in Outlots No. 10.50 acres of land, of which 8.95 acres are in lots and 1.55 acres in streets.

Richard J. Faulhaber
Reg. Engineer 29925, Reg. Surveyor 4301

Know all men by these presents that we, the undersigned owners of the land shown on this plat, do hereby acknowledge the making of the same to be our free act and deed and we do hereby dedicate the streets shown hereon to the public use forever. In witness whereof we hereunto set our hands this 15th day of NOVEMBER 1966.

Paul von Ganten
Dorothy von Ganten
Witnesses

FORAY COMPANY
Paul von Ganten President
J. R. Rohrbaugh Vice President
Robert D. Snyder Secretary
Owners Company Title

STATE OF OHIO
COUNTY OF STARK ss
Sworn and subscribed before me a Notary Public in and for said County and State this 15th day of NOVEMBER 1966.
My commission expires APRIL 29, 1968

Paul von Ganten
Notary Public

APPROVED by the City of Massillon Engineer this 12th day of DECEMBER 1966.

Nancy M. Pipes
Engineer

APPROVED by the City of Massillon Planning Commission this 14th day of DECEMBER 1966.

William J. Klein
Jean M. Klein
Chairman Secretary

This plat approved for record only by Ordinance No. 13-1967 Adopted by the Council of the City of Massillon this 6th day of FEBRUARY 1967.

Blaine J. Sparma
Lloyd Sparma
President Clerk

ENTERED for transfer by the Stark County Auditor this 16th day of March 1967.

John J. Sparma
Auditor

RECEIVED for record by the Stark County Recorder this 16 day of March 1967, in PLAT BOOK 367 PAGE 144

R# 210
See 2930
Kenneth M. North
Recorder

Lot Numbers 12857 thru 12877 assigned this 21st day of February 1967.


Nancy M. Pipes
City Engineer



ROTCH HILLS ALLOTMENT



PART OF OUT LOT NO. 345 & 434
CITY OF MASSILLON, STARK COUNTY, OHIO
JUNE, 1966 RICHARD J. FAULHABER - CIVIL ENG.
SCALE: 1"=50' Horiz. 1"=5' Vert.

NOTE: Use Massillon Standard
Curb Inlet Catch Basins

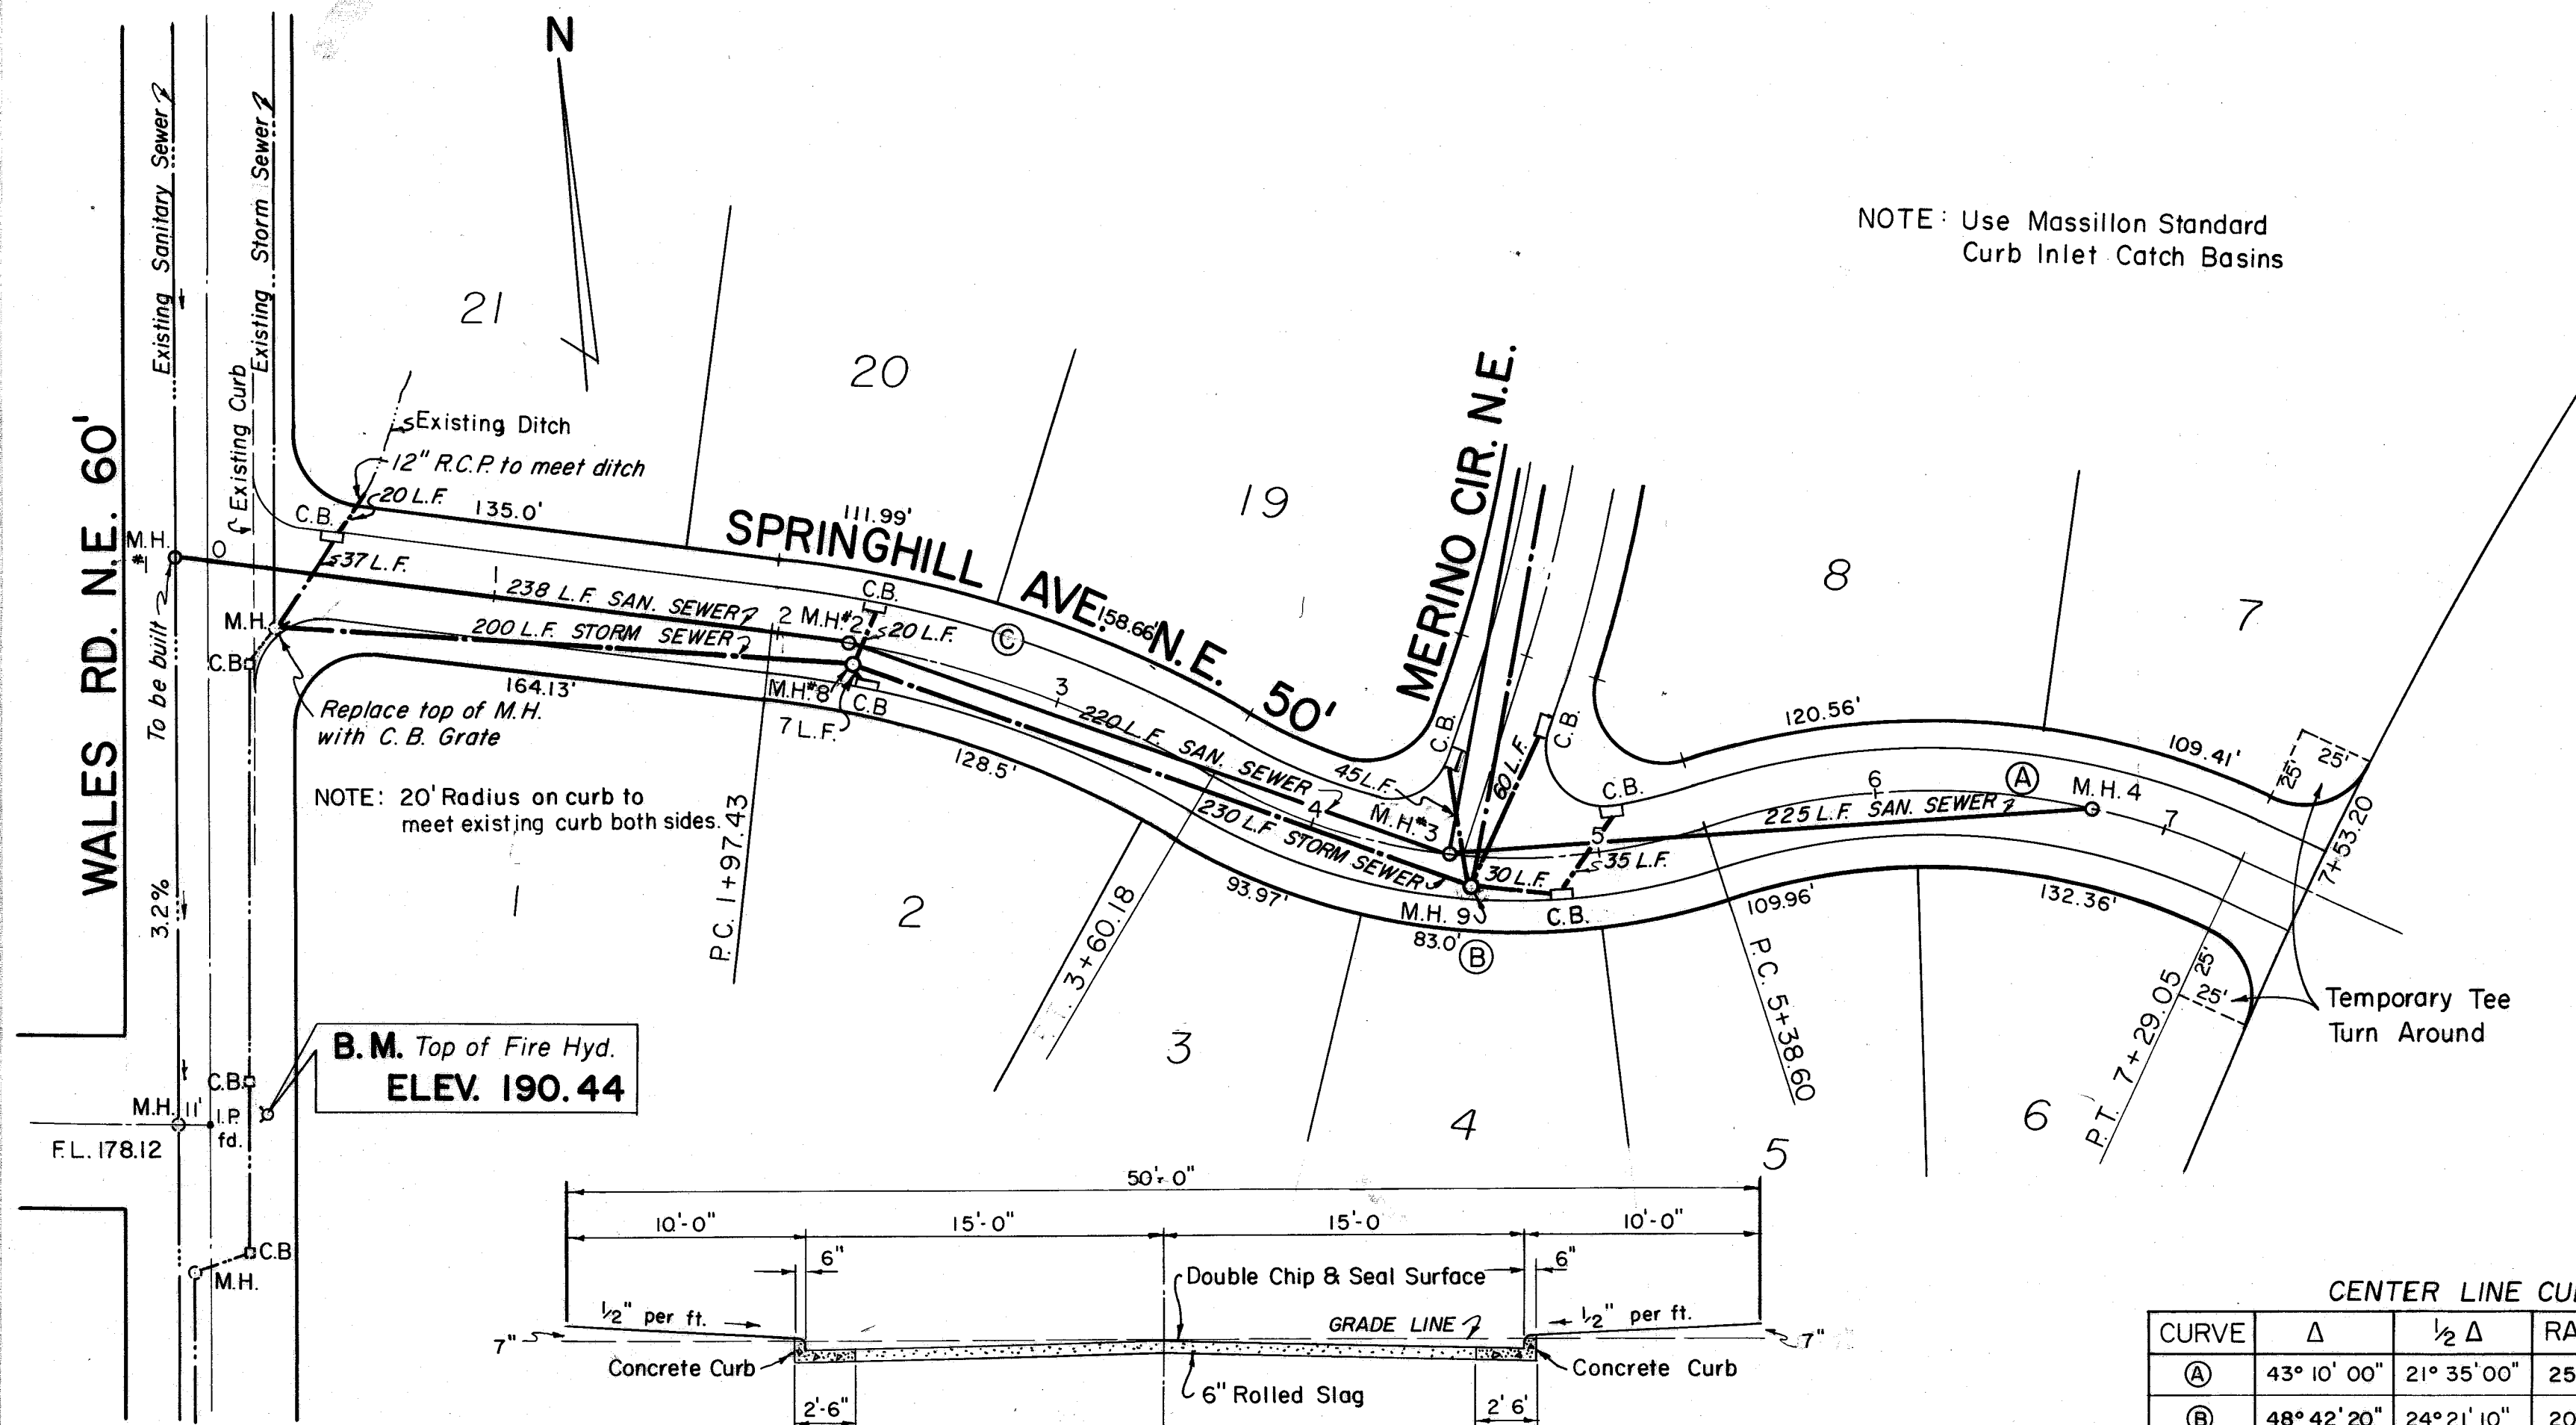

TYPICAL ROAD SECTION
SCALE: 1"=6'

CURVE	Δ	1/2 Δ	RADIUS	TANGENT	LENGTH
(A)	43° 10' 00"	21° 35' 00"	252.79'	100.0'	190.45'
(B)	48° 42' 20"	24° 21' 10"	209.89'	95.0'	178.42'
(C)	23° 51' 20"	11° 55' 40"	390.88'	82.51'	162.75'
(D)	21° 36' 10"	10° 48' 05"	524.15'	100.0'	197.63'
(E)	26° 24' 00"	13° 12' 00"	289.02'	67.79'	133.17'

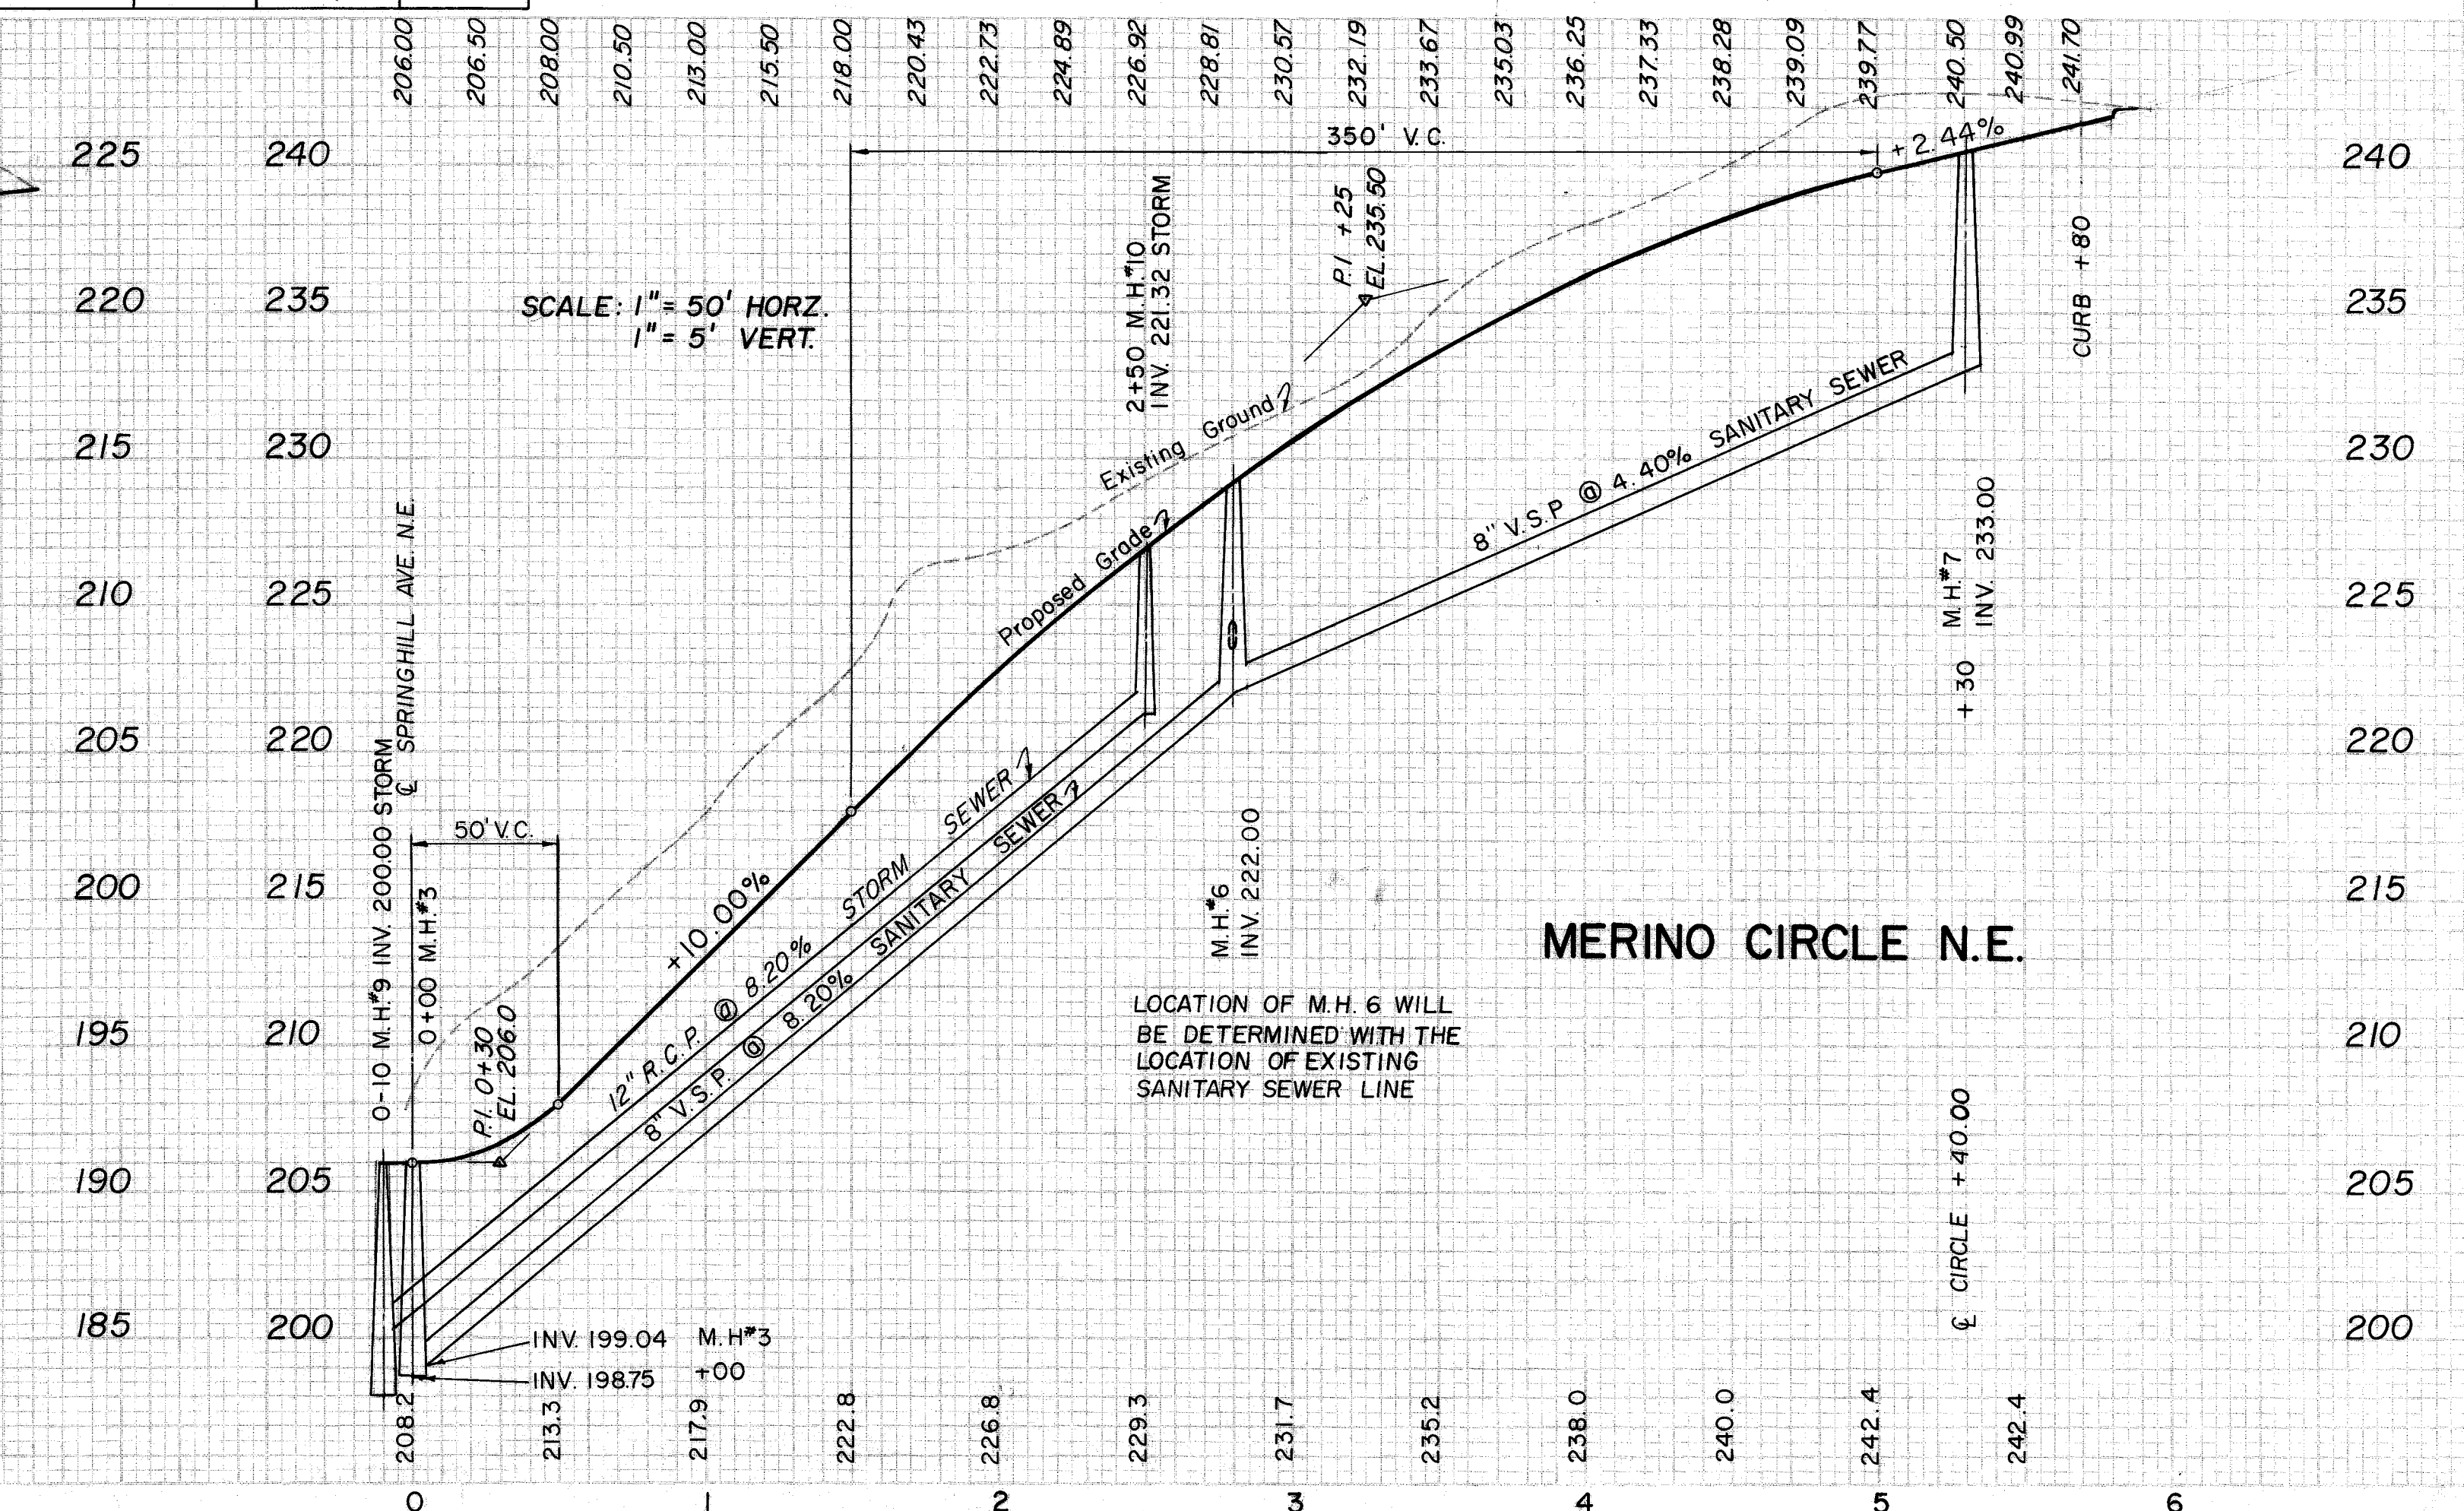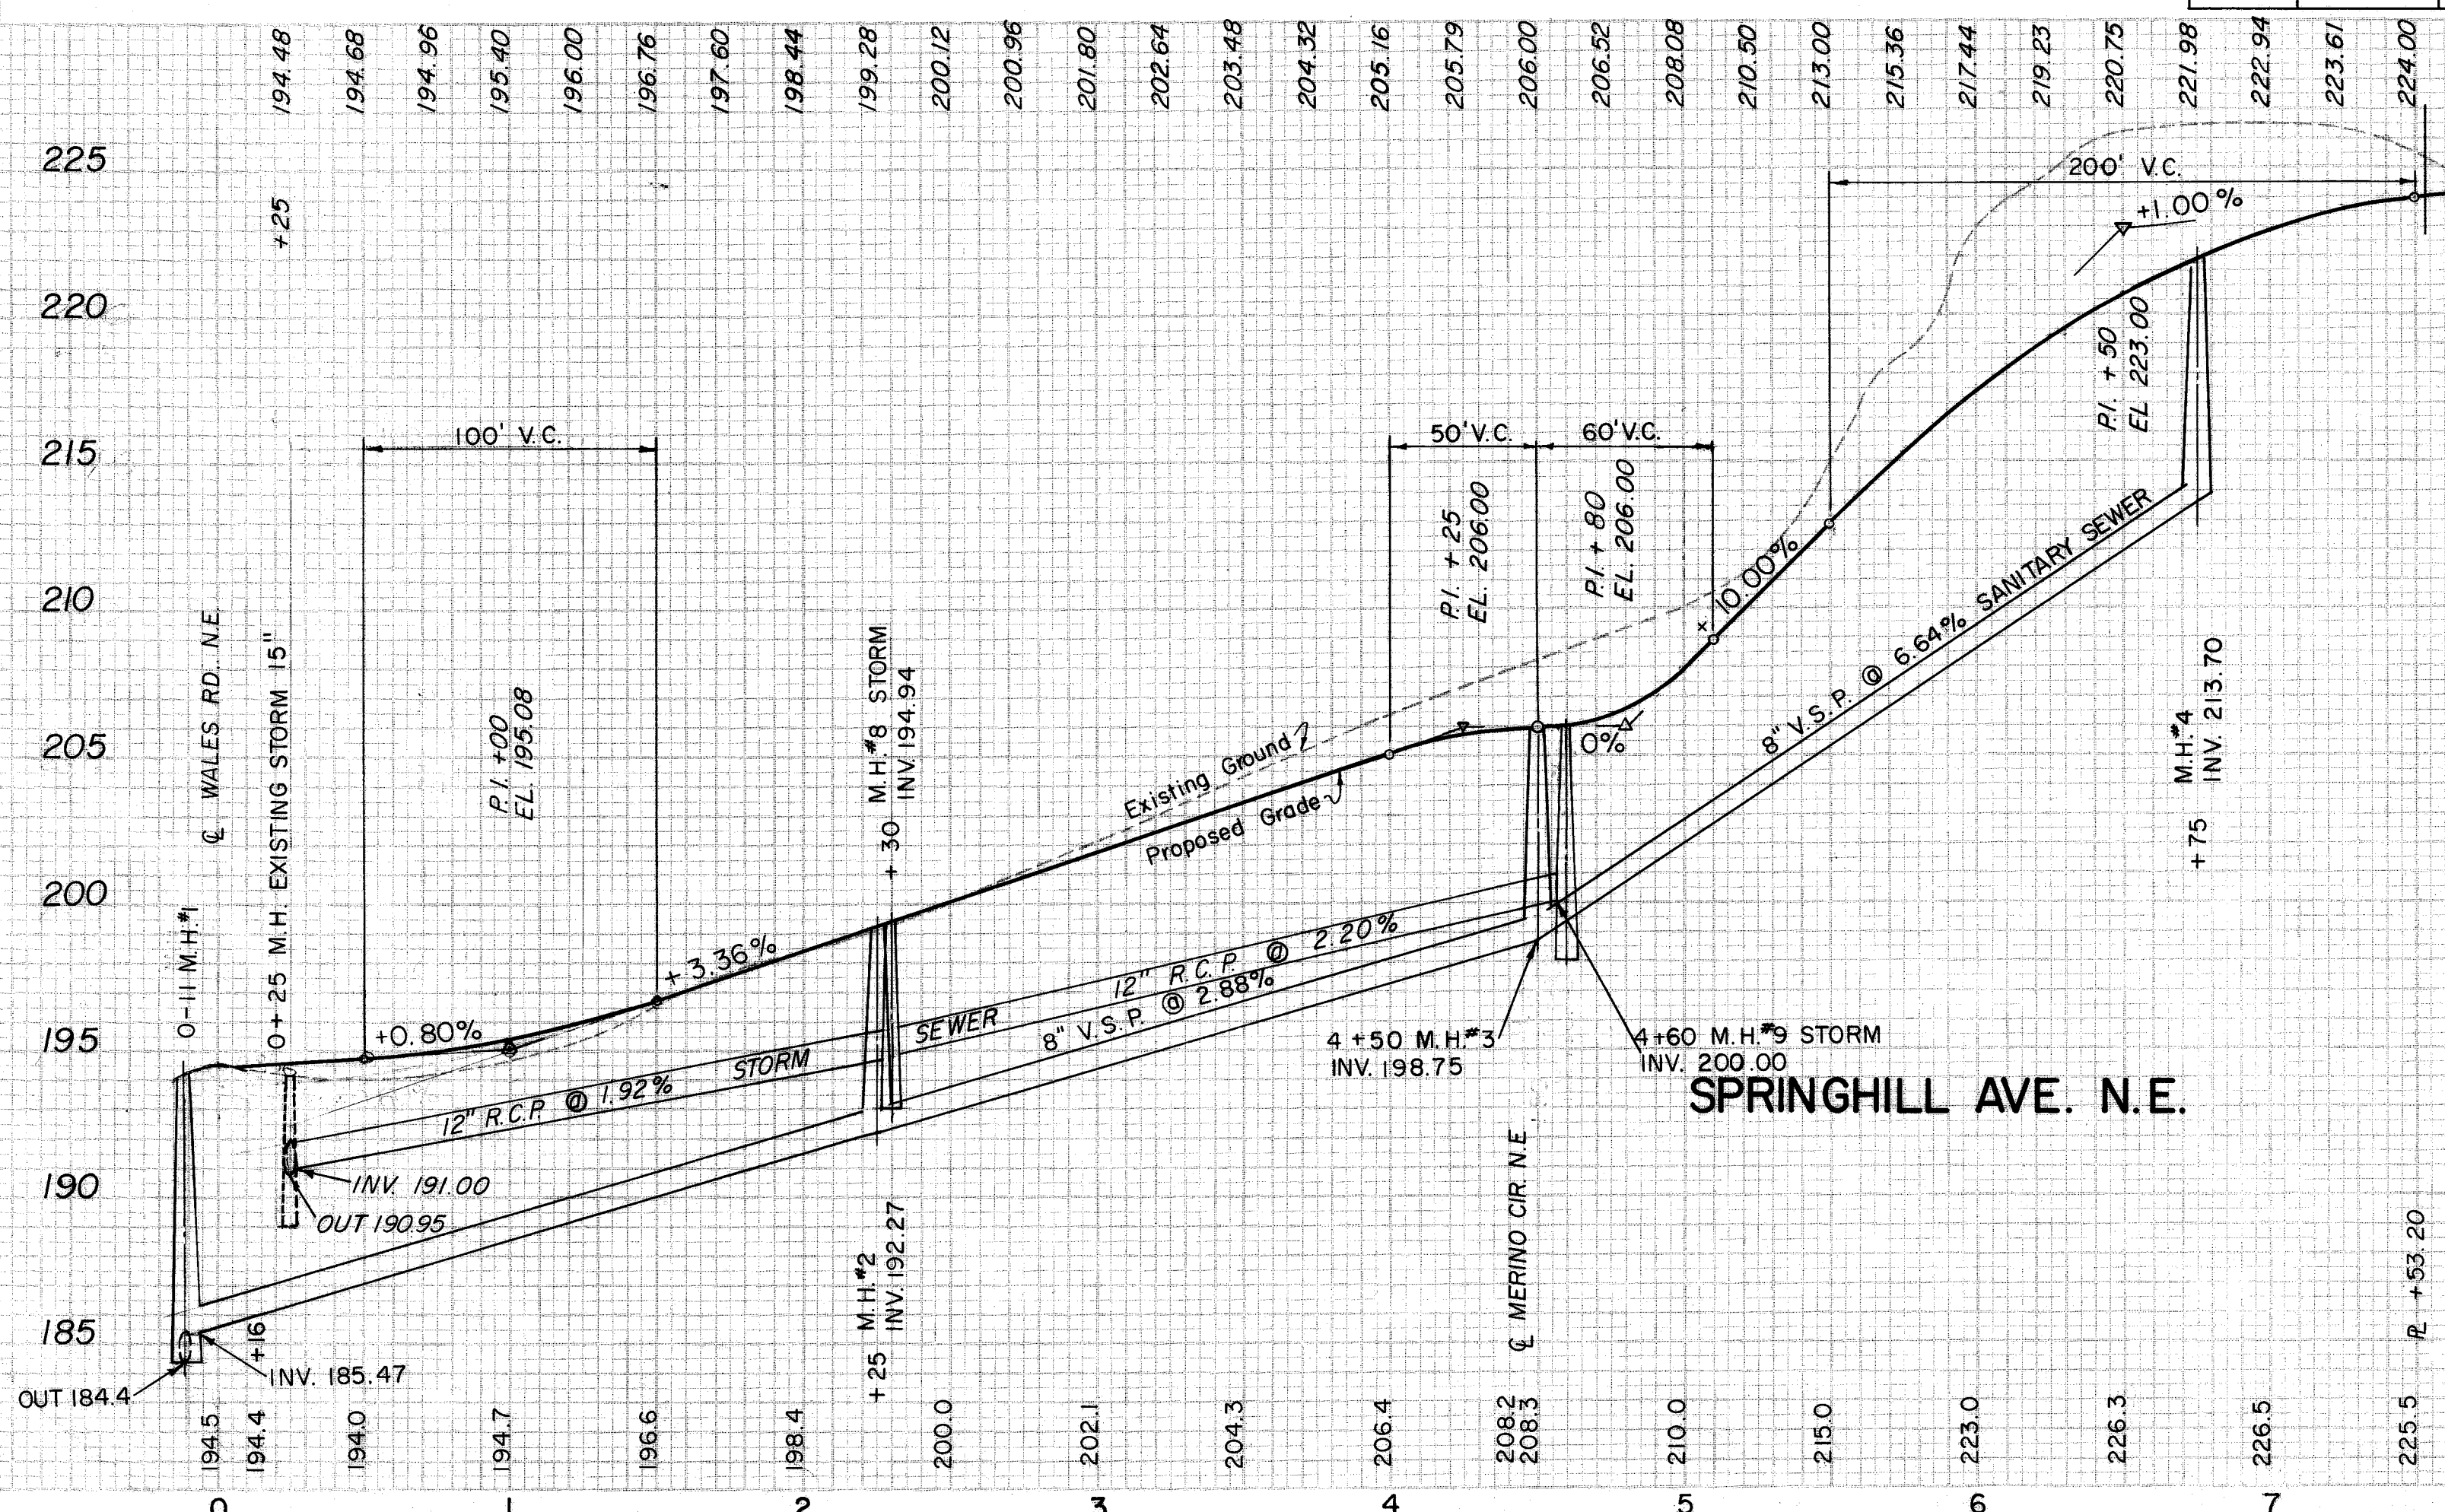

MERINO CIRCLE N.E.

Approved by Massillon City Engineer this 18th day of AUGUST, 1966

R. G. Hummer
Engineer