

COLONIAL HILLS ALLOTMENT NUMBER 6

PART O.L. 424, CITY OF MASSILLON, STARK COUNTY, OHIO

OWNER F.W. GUMPP INC.

SCALE 1"=50'

ROBERT F. WAGONER, REG. ENGINEER & SURVEYOR

OCT. 1968

AREA: LOTS 12.0120 ACRES
STREETS 12.0079
TOTAL 14.0199 ACRES IN ALLOTMENT

SURVEYOR'S CERTIFICATION:

I hereby certify that the accompanying map is drawn from a correct and complete survey made by me.

Robert F. Wagoner
REGISTERED SURVEYOR, 5-004787

OWNERS CERTIFICATION:

We, the undersigned, being all the owners of the land herein platted, do hereby approve this plat and dedicate to the use of the public forever all lands for public purposes shown hereon.

OWNER, F.W. GUMPP, INC.
F.W. Gump PRESIDENT
Richard J. Gump SECRETARY
John A. Gump
John A. Gump
John A. Gump

State of Ohio ss:
County of Stark

Before me, a Notary Public in and for said county, personally appeared the above signed, *Robert F. Wagoner*, who acknowledges the signing of the above to be their own free act and deed. As witness my hand and official seal this 14th day of November, 1968.

Thelma C. Stone
NOTARY PUBLIC
THELMA C. STONE
Notary Public, Stark County, Ohio
My Commission Expires Mar. 29, 1973

PT. O. L. 424

MASSILLON CITY PLANNING COMMISSION:

Approved this 9th day of October, 1968, by the Massillon City Planning Commission.

Frederick J. Wilson
CHAIRMAN

CITY SOLICITOR:

I hereby certify that the abstract submitted with this plat shows all newly dedicated lands for public purposes to be free from encumbrances.

Walter H. Musser
CITY SOLICITOR

CITY COUNCIL:

I hereby certify that the lands dedicated for public purposes in the accompanying plat have been accepted by the Council of the City of Massillon by Ordinance No. 95 passed on the 4th day of November, 1968.

Edward J. Spanna PRESIDENT
Clifford C. Clark CLERK

CITY ENGINEER:

I hereby approve this plat this 6th day of November, 1968. Lot No's 13001 thru 13007 assigned by me.

Robert F. Wagoner
CITY ENGINEER

COUNTY AUDITOR:

Transferred on this 13th day of November, 1968.

Joe Yoder
STARK CO. AUDITOR

COUNTY RECORDER:


Received for record on this 14th day of November, 1968.

Recorded in Vol. 38 Page 7

Fee \$9.20
R# 81

Kenneth E. Watts
STARK CO. RECORDER

E. HICKS
PT. O. L. 428

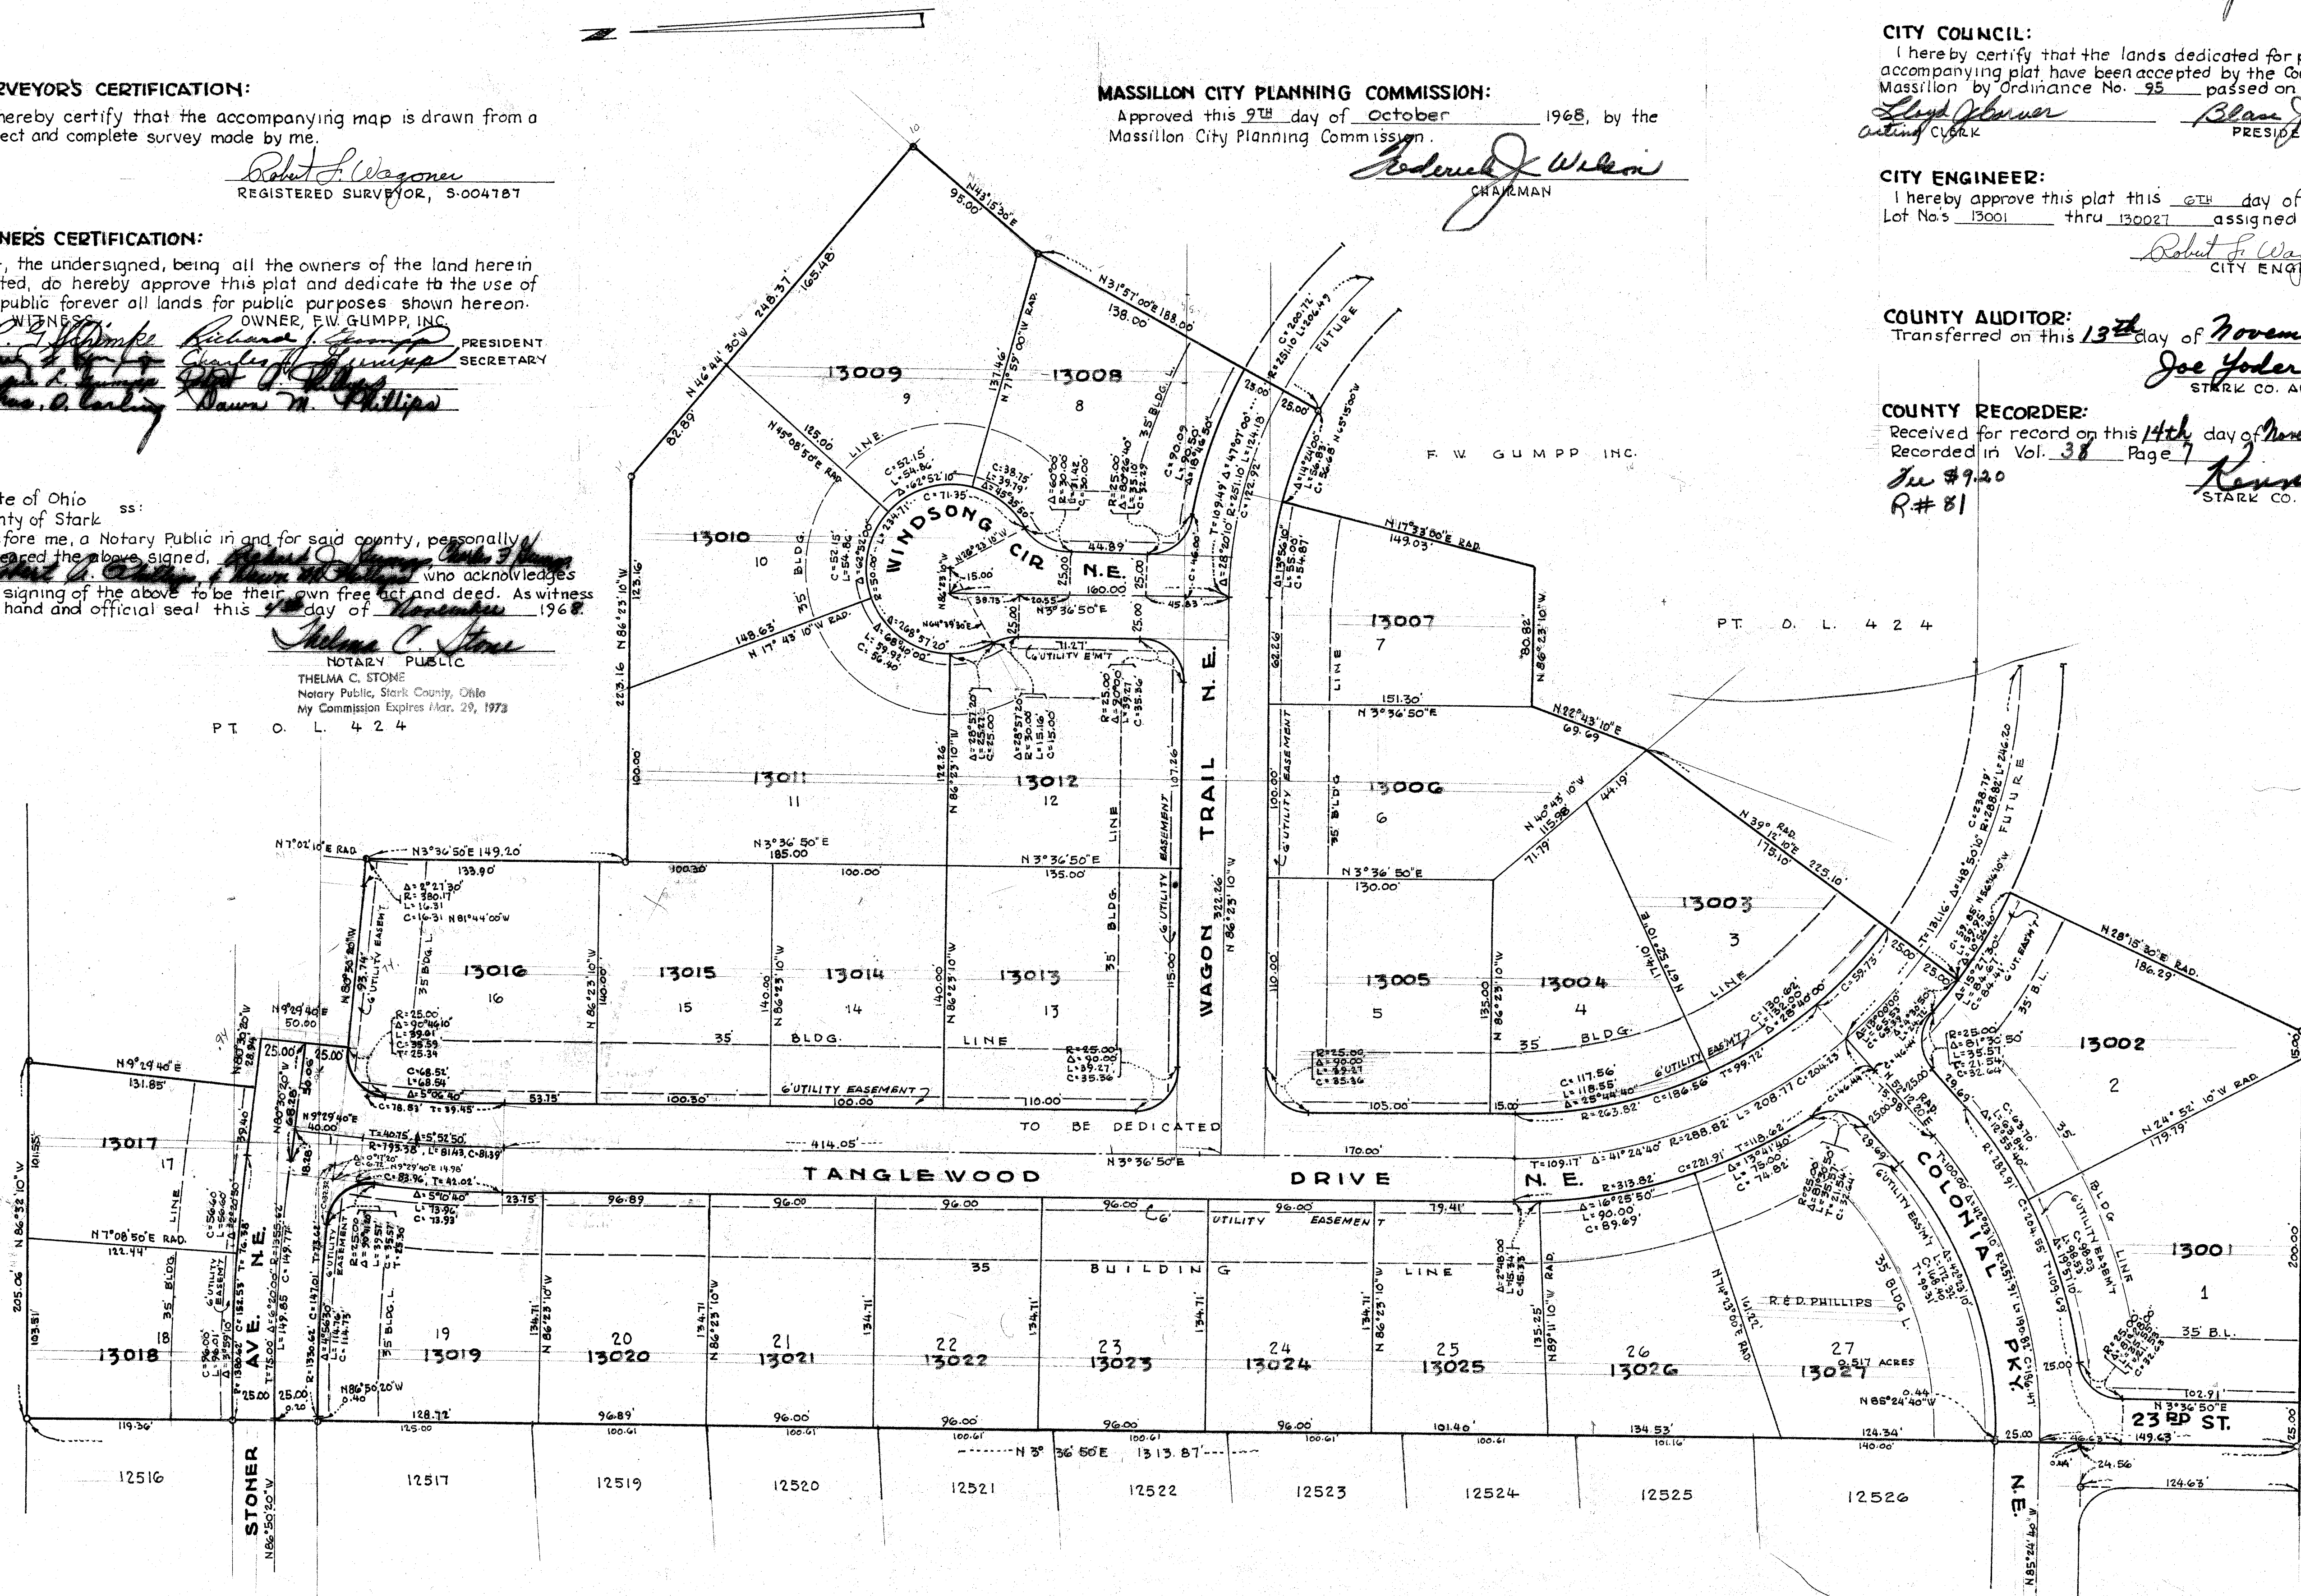

COLONIAL HILLS ALLOT. NO. 6

FILE NO. SD 368 ACC. NO. 2458