


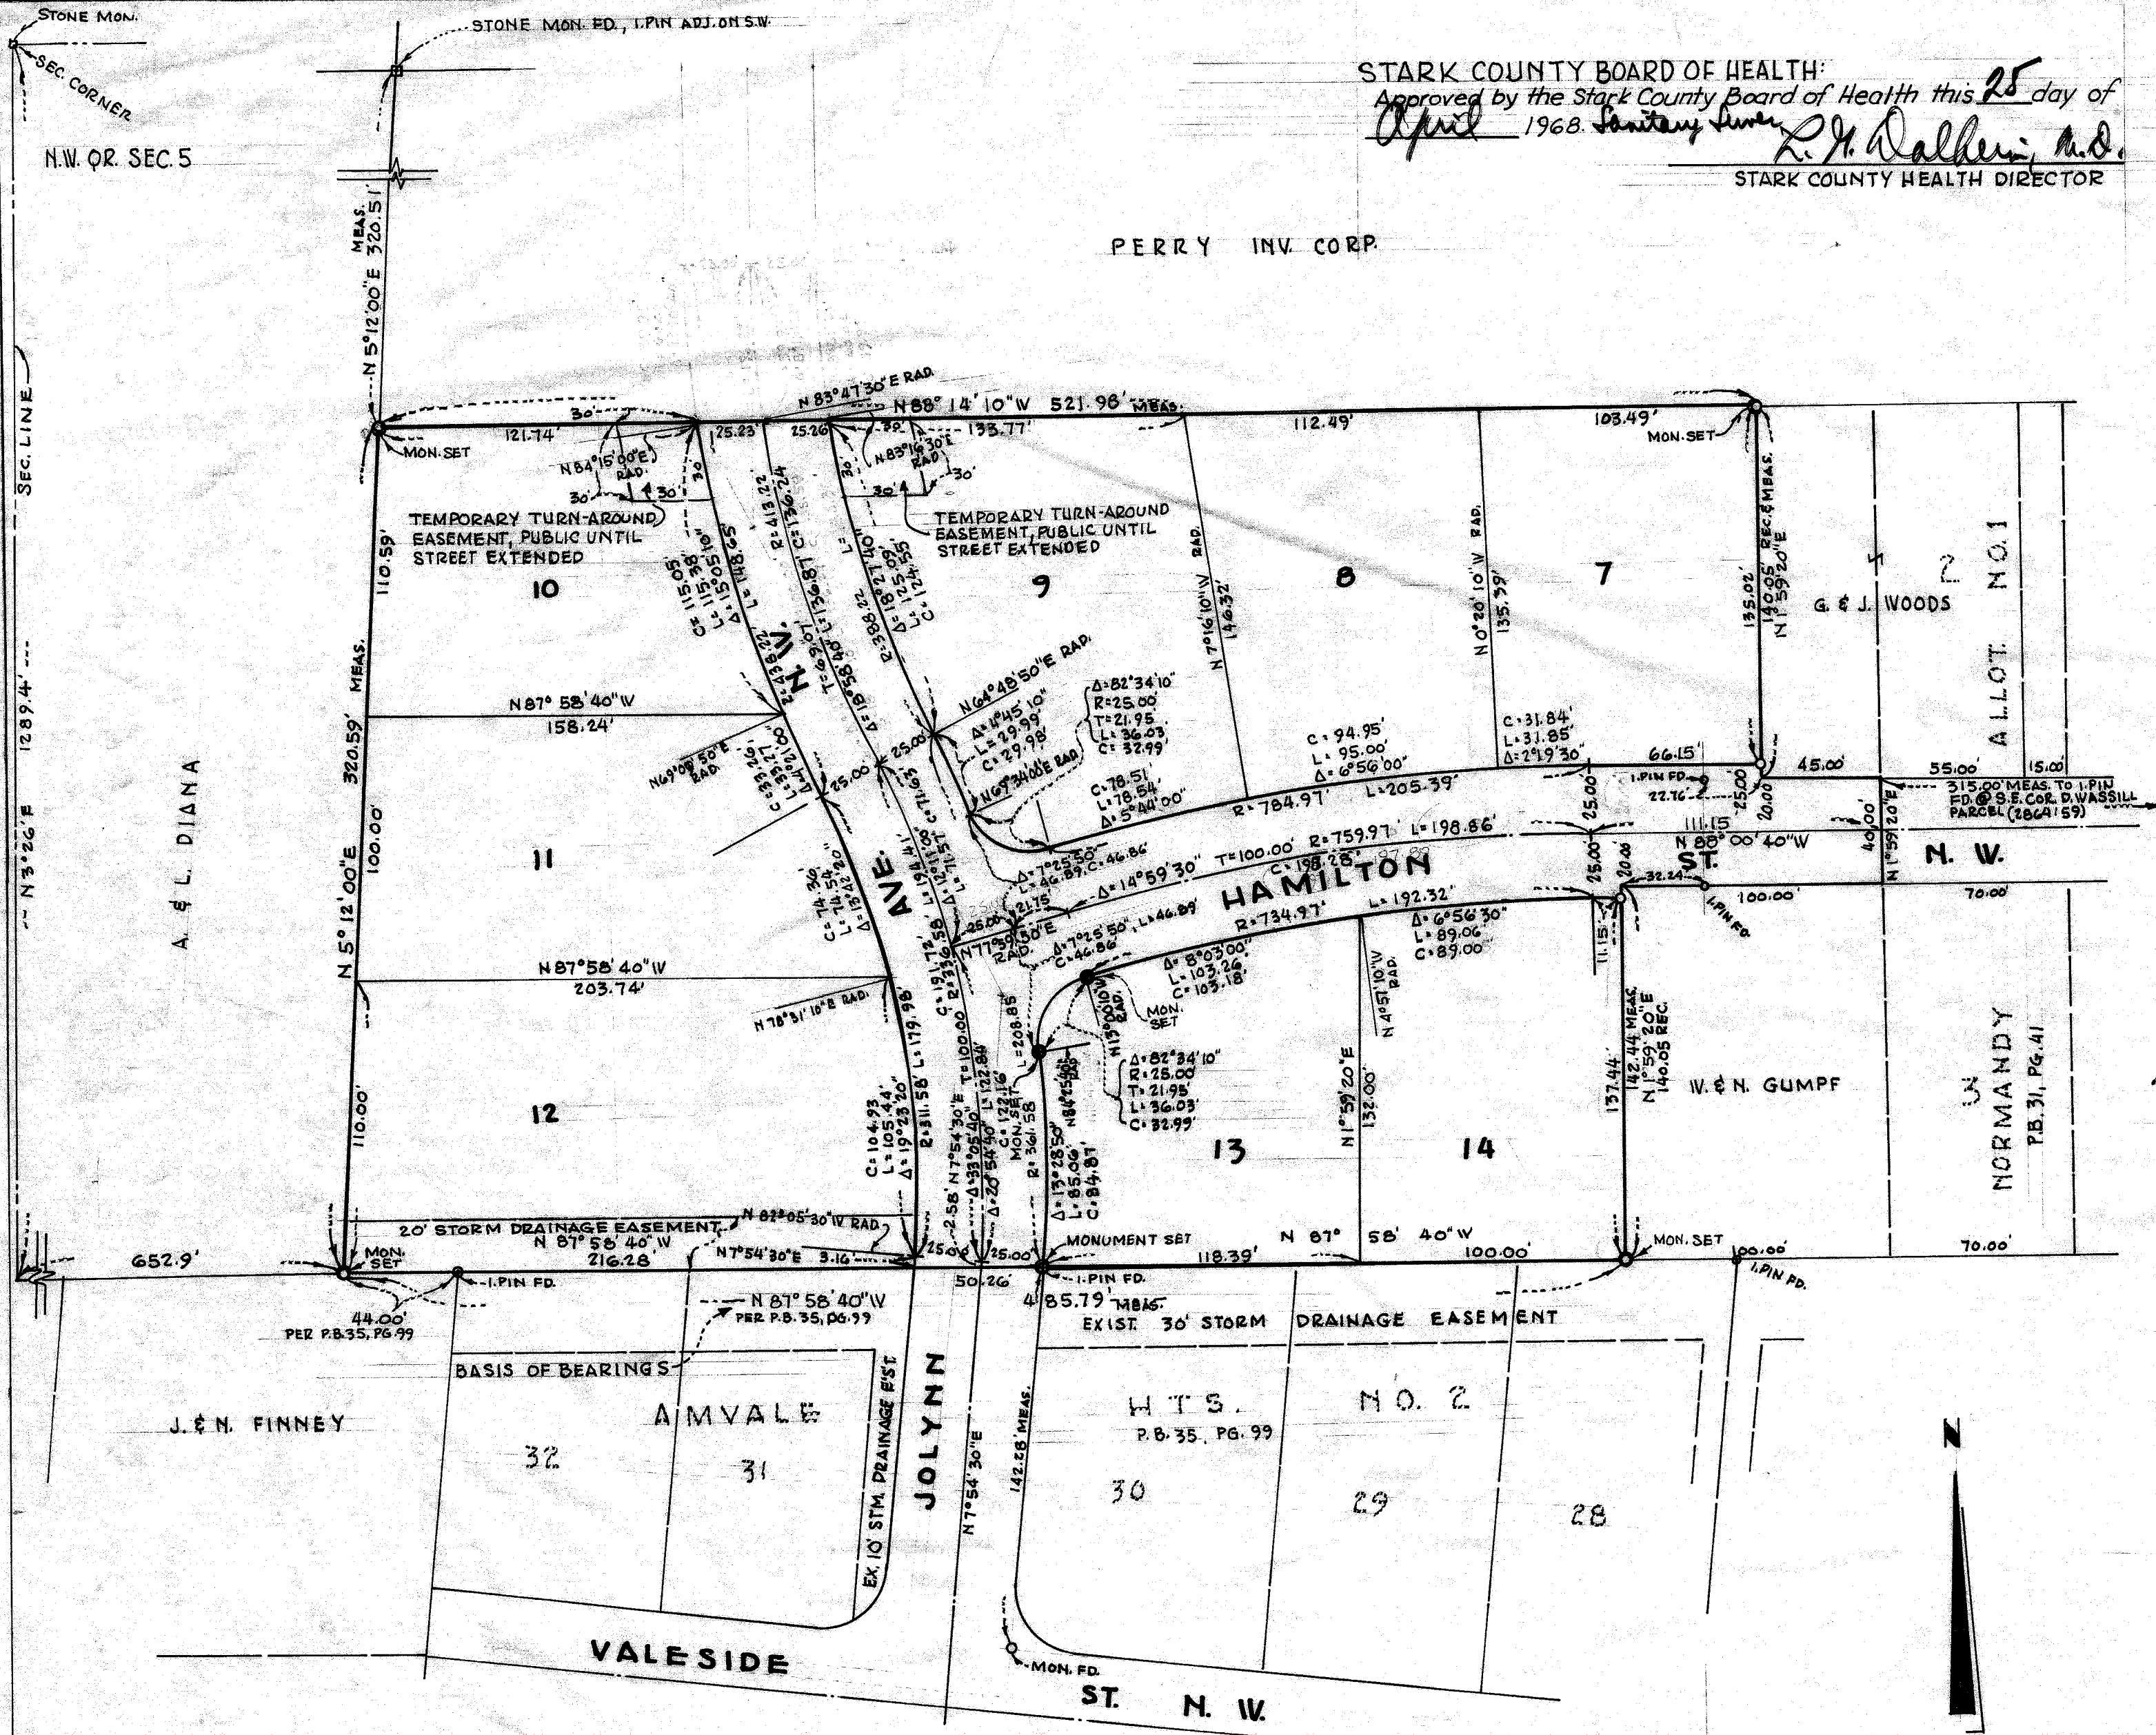

STARK COUNTY BOARD OF HEALTH:
Approved by the Stark County Board of Health this 25 day of April 1968. Sanitary Survey
R. F. Wagoner, M.D.
STARK COUNTY HEALTH DIRECTOR

CERTIFICATION:
I hereby certify this to be a true and correct plat of the Allotment as surveyed by me.
Robert F. Wagoner
REGISTERED SURVEYOR

ACKNOWLEDGEMENT:
We, the undersigned, owners of the land delineated hereon, do hereby acknowledge the signing of same to be our free act and deed, and do hereby dedicate the streets shown hereon to public use forever.

WITNESS
Duane P. Hamel
OWNER
Paul P. 7 + amul

COUNTY OF STARK
STATE OF OHIO
Before me a Notary Public in and for said County, did personally appear CARL P. HAMEL who acknowledged the signing of same to be our free act and deed according to law. In witness whereof, I hereunto set my hand and seal this 24 day of April 1968.
Rita E. Nease
NOTARY PUBLIC
My commission expires May 26, 1970

STARK COUNTY PROSECUTOR:
I hereby certify, based on documents submitted to me, that to my knowledge no encumbrances exist on any of the lands herein offered for dedication as public streets this 26 day of April 1968.
Dan D. Davis
STARK COUNTY PROSECUTOR

STARK COUNTY ENGINEER
Approved for acceptance by the Stark County Engineer this 25 day of April 1968.
John H. Russell
STARK COUNTY ENGINEER

STARK COUNTY COMMISSIONERS:
Accepted by the Commissioners of Stark County by Resolution No. 1 passed this 2 day of April 1968.

COMMISSIONERS
James H. ...
...

AREA: 3.0286 AC. IN LOTS
0.7490 AC. IN STREETS
3.7776 AC. TOTAL

RECEIVED
APR 24 1968
STARK COUNTY
ENGINEERS OFFICE

RESTRICTION OF ACCESS:
Right of Access to any Dead-End Street in this Allotment is prohibited except from Lots Platted in conformity with the Stark County Subdivision Regulations.


MONUMENTING NOTE:
• Standard County Monument set
• Iron Pins Found.
• Iron Pins Set
All lot corners marked by iron pins.

BOND POSTED WITH STARK COUNTY COMMISSIONERS
DATE 4/24/68 AMT. \$9,000.00



STARK COUNTY AUDITOR:
Entered for Transfer this 1st day of May 1968.
...
STARK COUNTY AUDITOR

STARK COUNTY RECORDER:
Received for Record this 1 day of May 1968.
Recorded in Vol. 37 Page 62 this 1 day of May 1968.
Kenneth E. Motts
STARK COUNTY RECORDER

PLAT OF
NORMANDY ALLOT. NO. 2
PART OF THE N. W. Q. R. SECT. 5, PERRY TWP., STARK CO., OHIO
ROBERT F. WAGONER, REGISTERED ENGINEER & SURVEYOR
NOV. 1967
SCALE 1"=50'
REVISIONS: FEB. 1968
APRIL, 1968

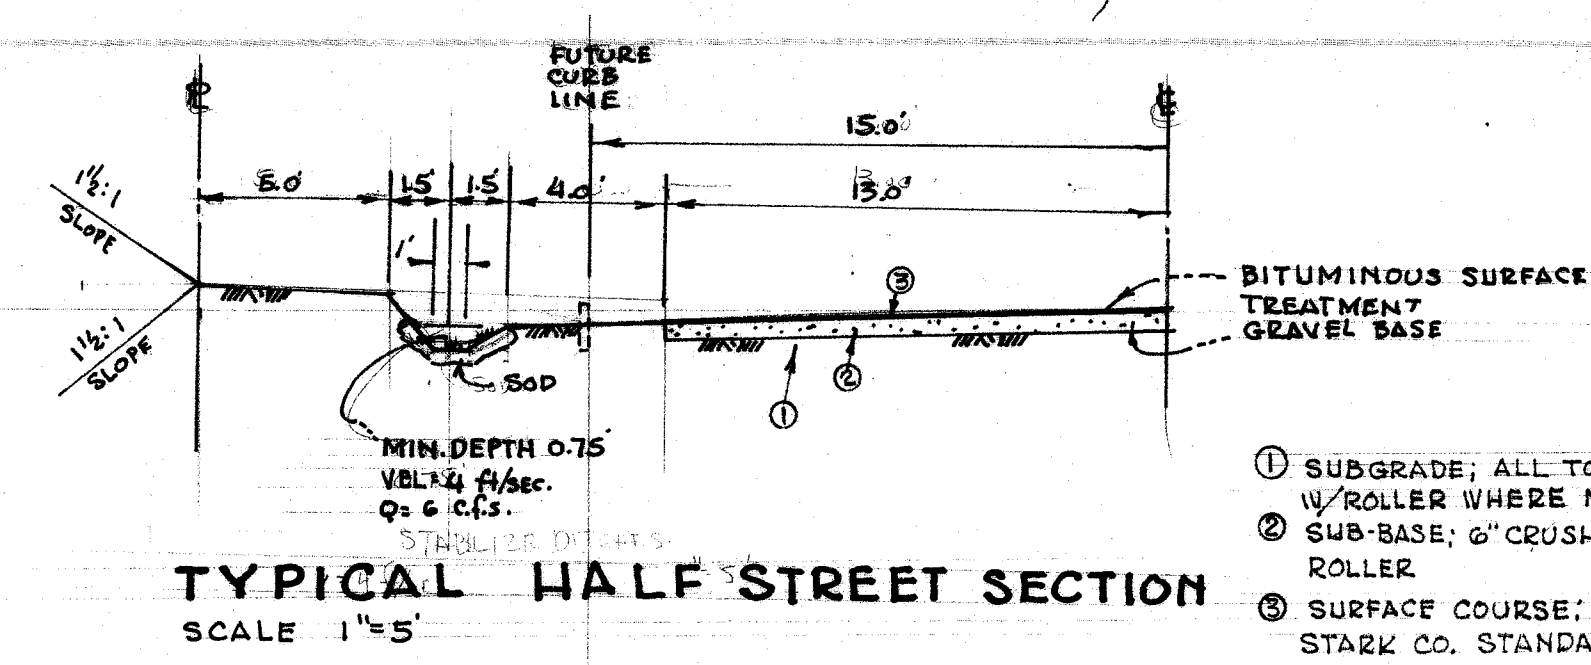

JULY 2, 1987
SEWER EXTENDED
PERMIT 9796
J. HAMMEL
516 HAMILTON
LOT NO 13908

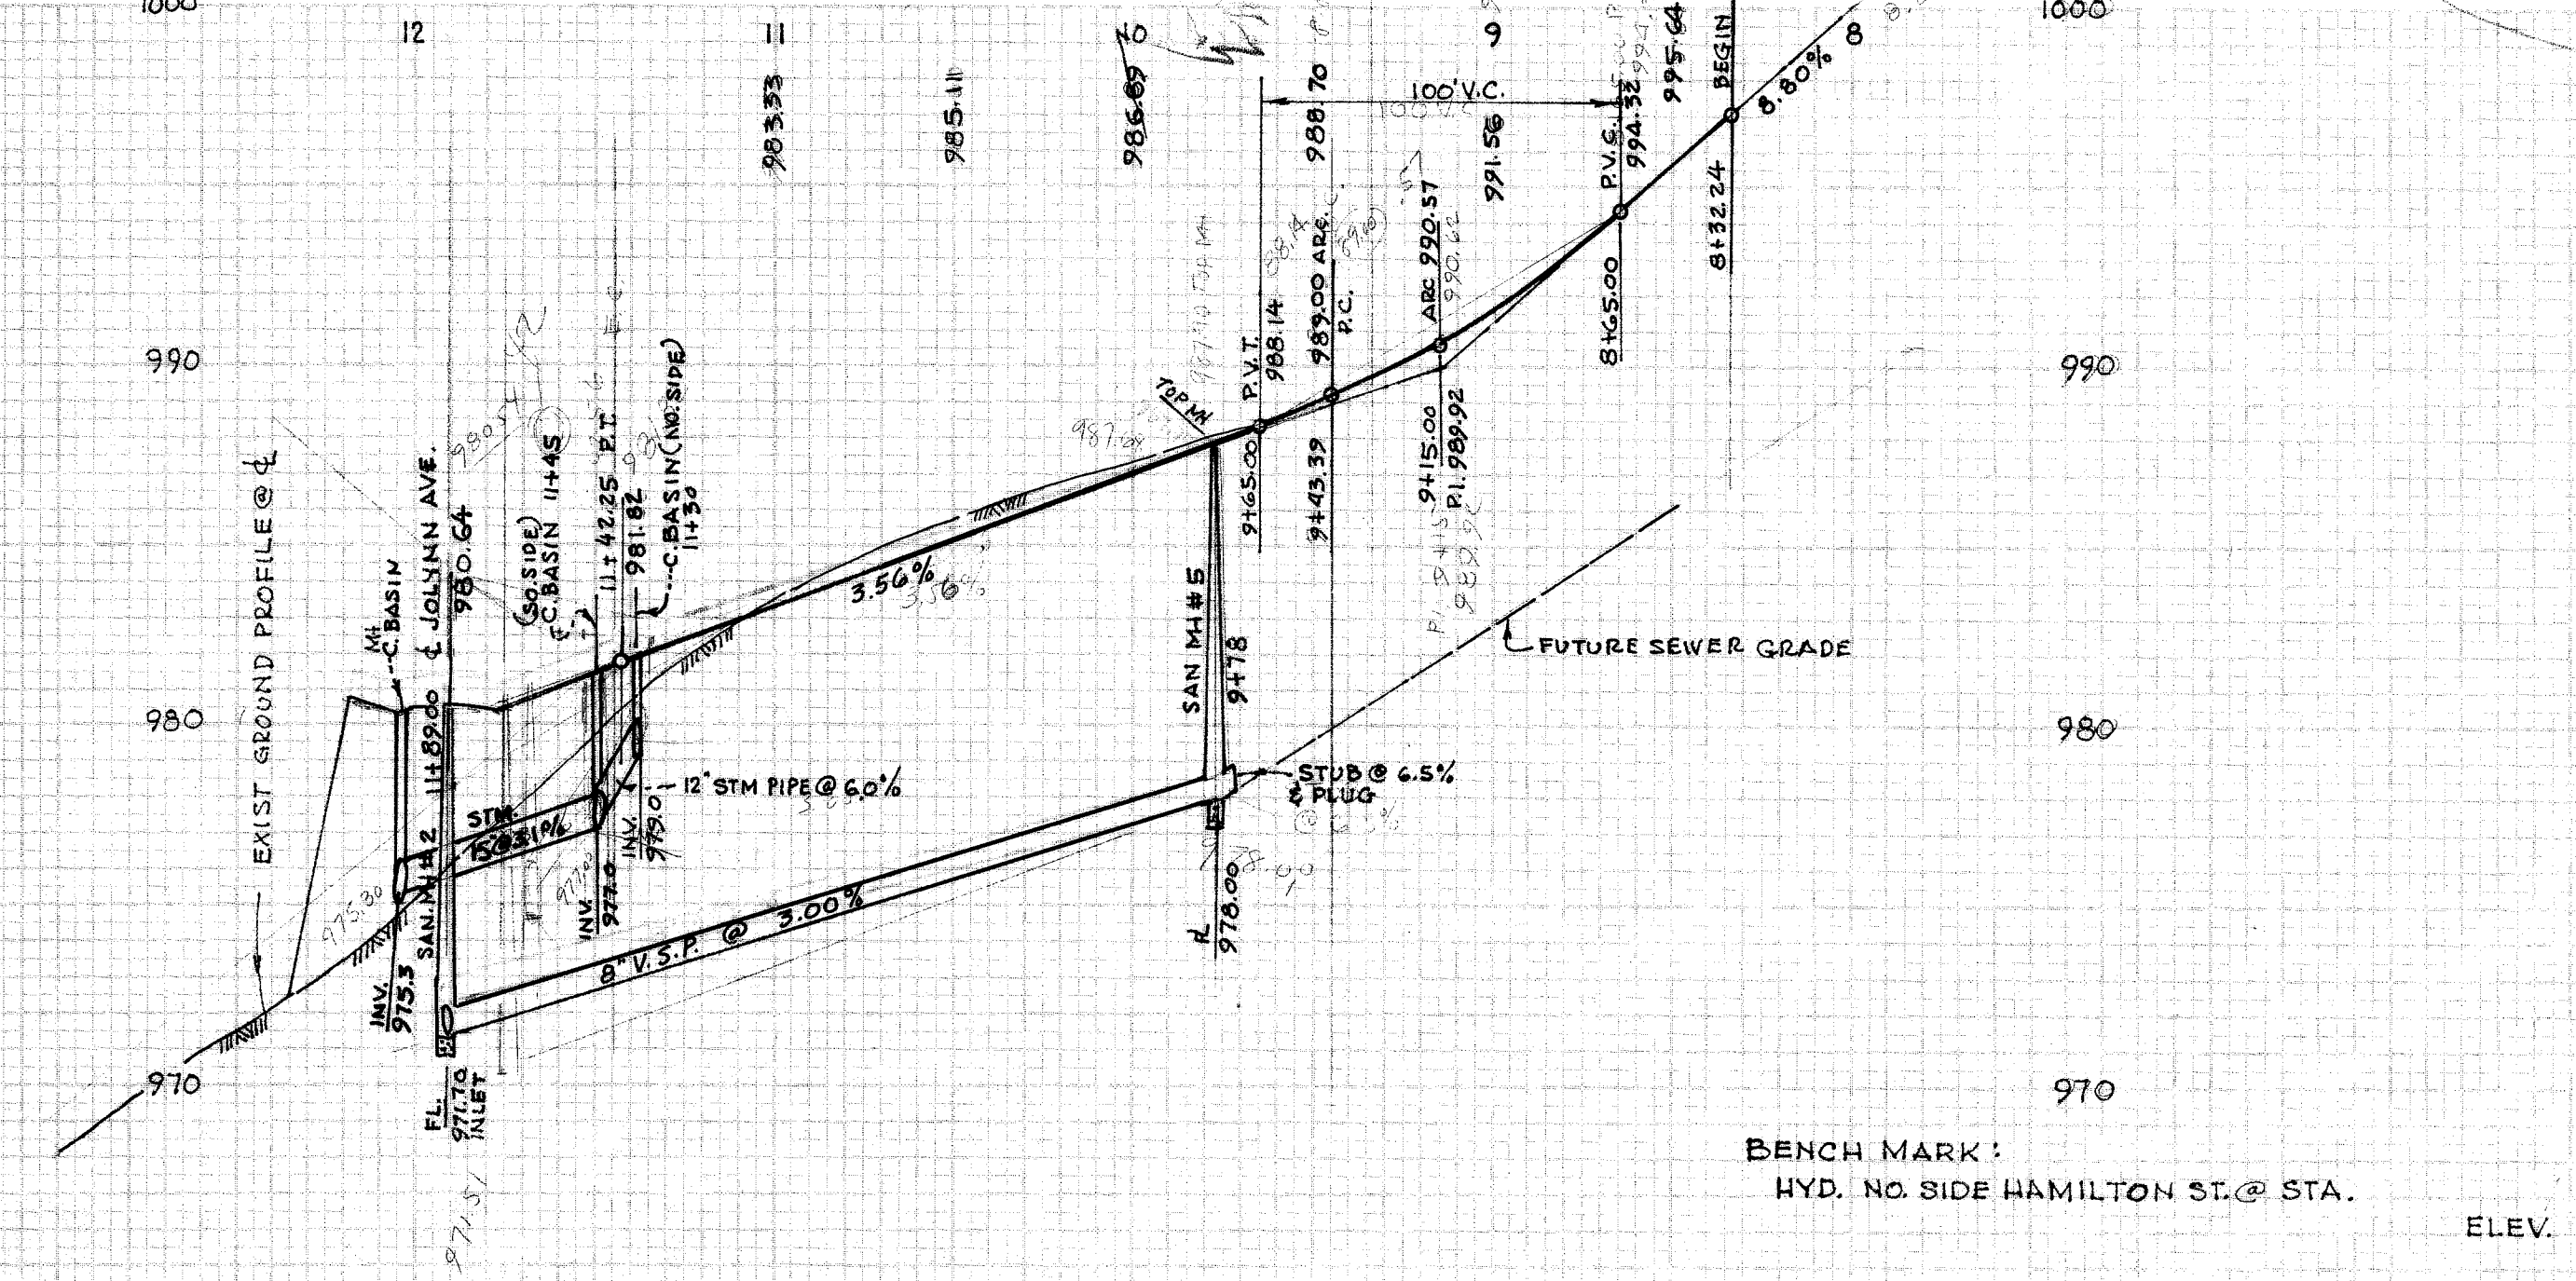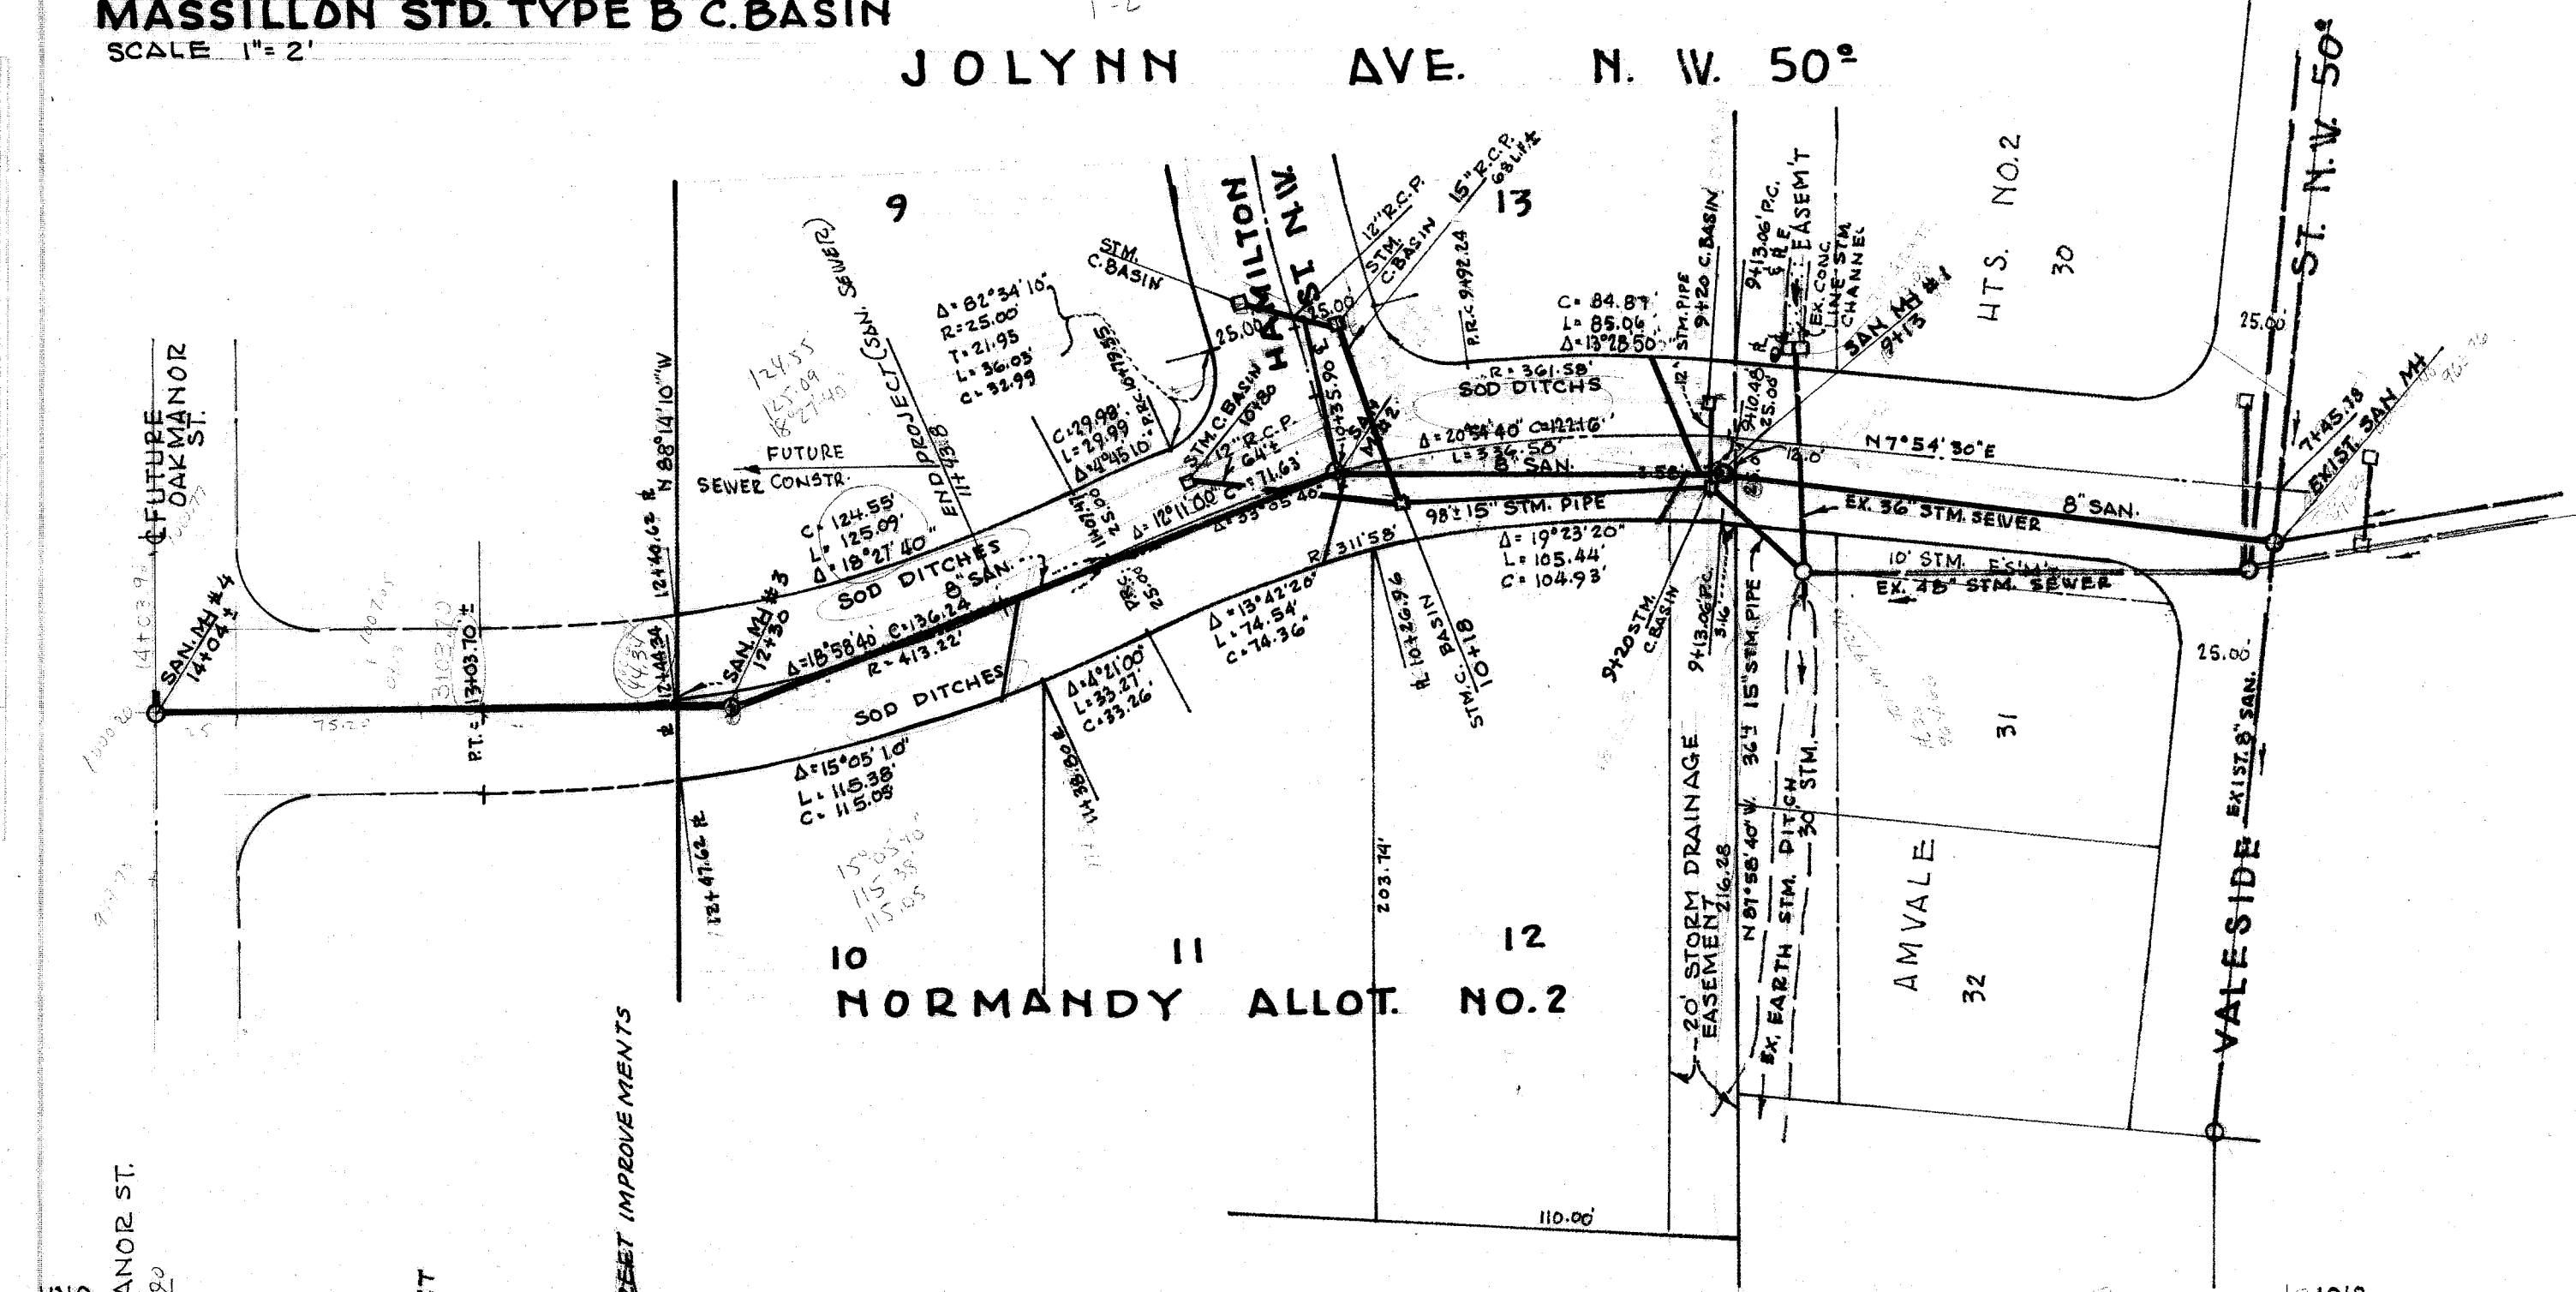

REVISED 1/25/68, R.F.W.
2/18/68, R.F.W.
4/18/68, R.F.W.