


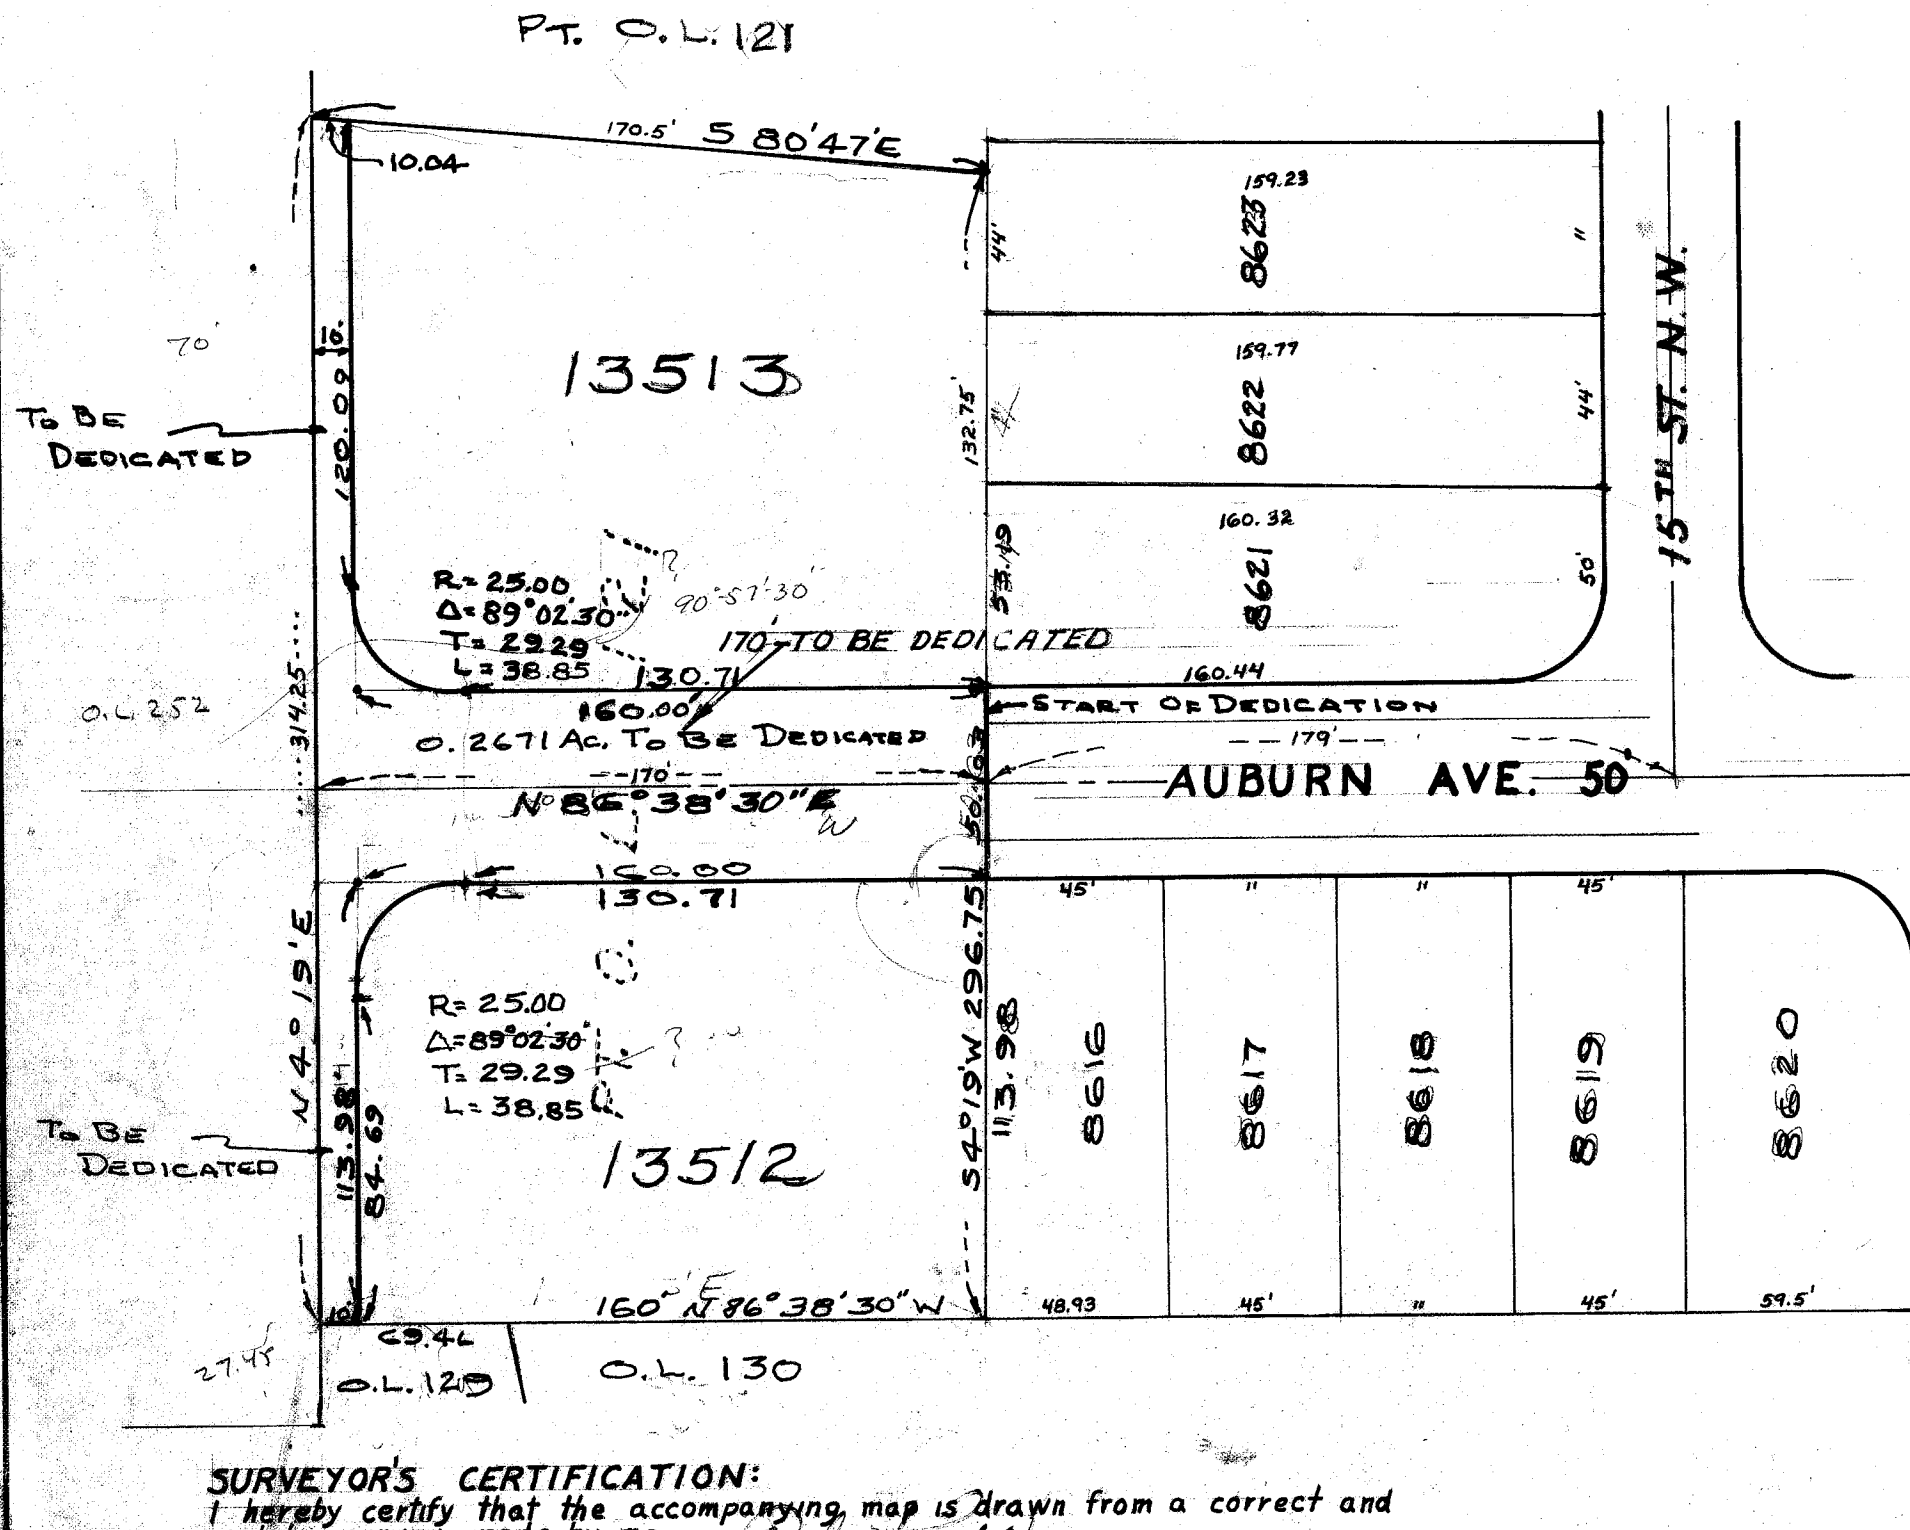

MASSILLON CITY PLANNING COMMISSION:
Approved this 27 day of JULY 1971 by the
Massillon City Planning Commission.

Richard A. Carson
CHAIRMAN

CITY SOLICITOR:
I hereby certify that the abstract submitted with this plat shows
all newly dedicated lands for public purpose to be free encumbrances.

Walter J. Moore
CITY SOLICITOR

CITY COUNCIL:
I hereby certify that the lands dedicated for public purpose in the
accompanying plat have been accepted by the Council of the City of
Massillon by Ordinance No. 1970 passed on the 24 day of August 1970

Burton V. Gools CLERK Merle A. Hamilton PRESIDENT

CITY ENGINEER
I hereby approve this plat this 29 day of APRIL 1971
Lot No. 13512 thru 13513 assigned by me

Robert F. Wagener
CITY ENGINEER

COUNTY AUDITOR
Transferred on this 28 day of June 1971

Joe Yoder By W.B. Carnahan
STARK CO. AUDITOR Deputy

COUNTY RECORDER
Received for record on this 29 day of June 1971
Recorded in Vol. 40 Page 69

See # 9.20
R# 445

Kenneth E. Motts
STARK CO. RECORDER

SURVEYOR'S CERTIFICATION:
I hereby certify that the accompanying map is drawn from a correct and
complete survey made by me.

Robert F. Wagener
REGISTERED SURVEYOR

OWNER'S CERTIFICATION:
We the undersigned, being all the owners of the land herein platted, do hereby
approve this plat and dedicate to the use of the public forever all lands for public
purpose shown hereon.

WITNESS
Edward J. Krasner
Edward J. Krasner

OWNER
James R. Nelson
Malcolm L. Johnson

State of Ohio ss:
County of Stark
Before me, a Notary Public in and for said county, personally appeared the above
signed, James R. Nelson and Malcolm L. Johnson
Who acknowledge the signing of the above to be their own free act and deed.
As witness my hand and official seal this 11 day of March 1971



Rita E. Neefe
NOTARY PUBLIC

CITY OF MASSILLON, OHIO	
DEDICATION PLAT AUBURN AVE. N.W.	
DR BY RONNIE MCPHERSON	DEPT. OF PUBLIC SERVICE ENGINEERING DIVISION
CITY ENG. ROBERT WAGONER	
SCALE 1"=50 FT	10/29/69

FILE NO 50-371 ACC. NO 2489

ORIGINAL	DATE	BY	CHK.
SURVEY	10/1/69	W. J. W.	
NOTE BOOK			
NO.			
REVISION			

ORIGINAL	DATE	BY	CHK.
SURVEY	10/1/69	W. J. W.	
NOTE BOOK			
NO.			
REVISION			

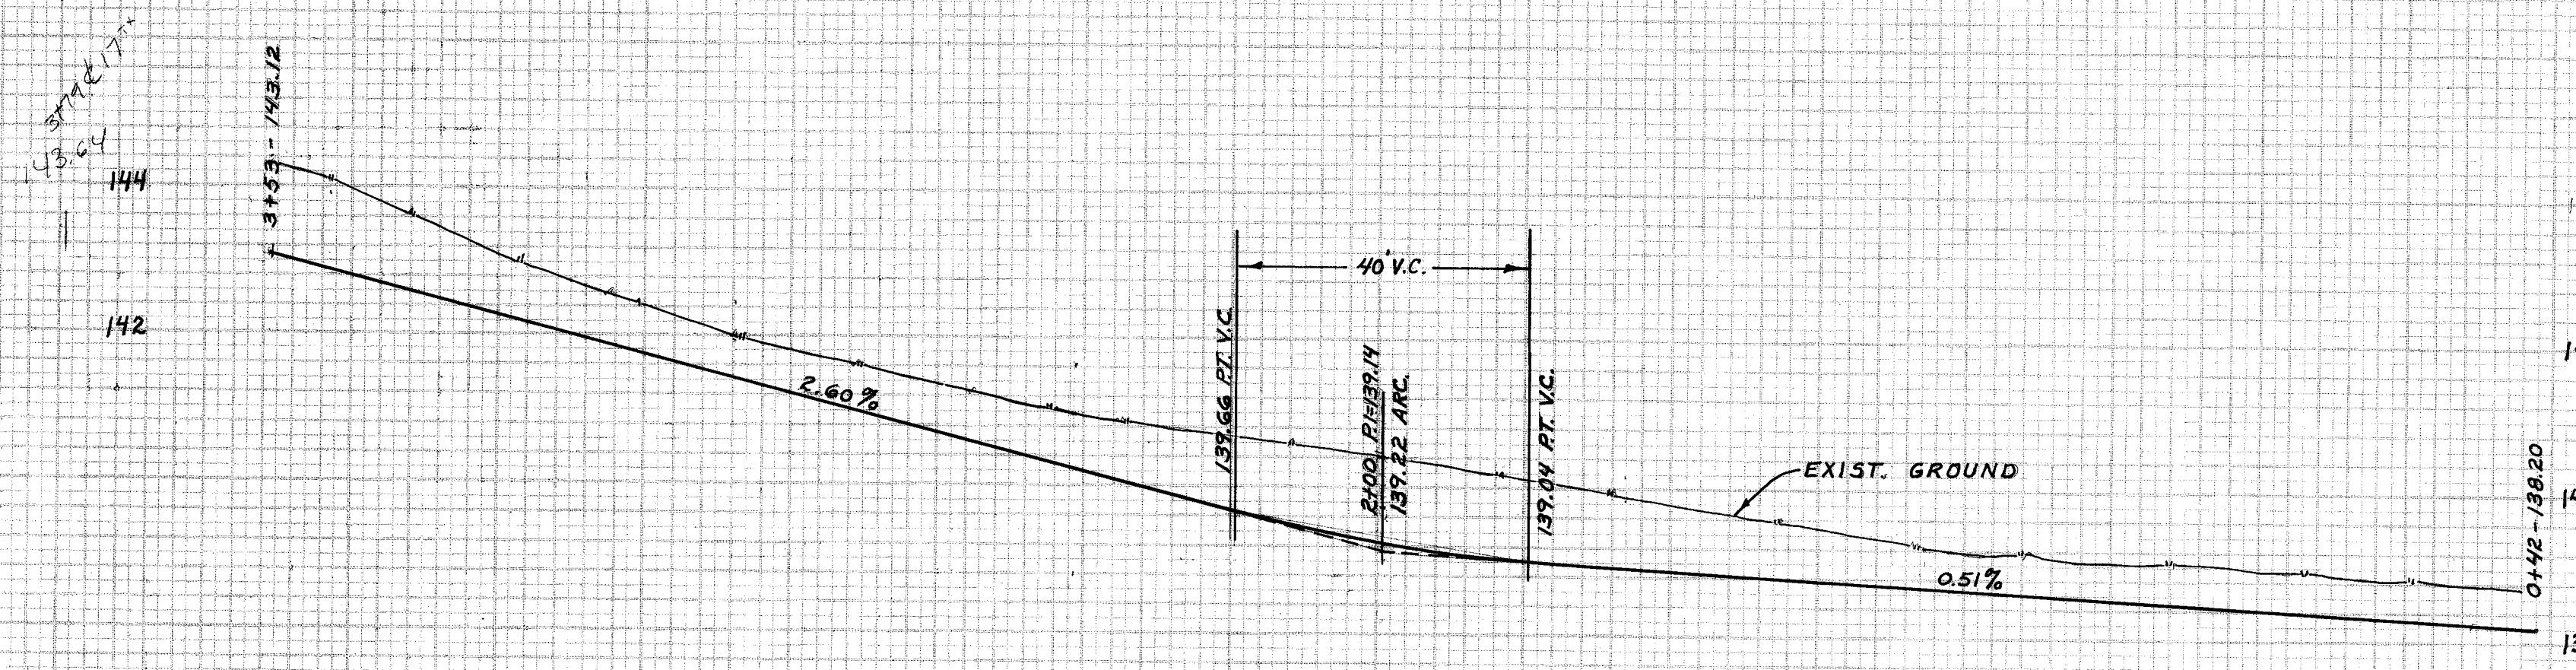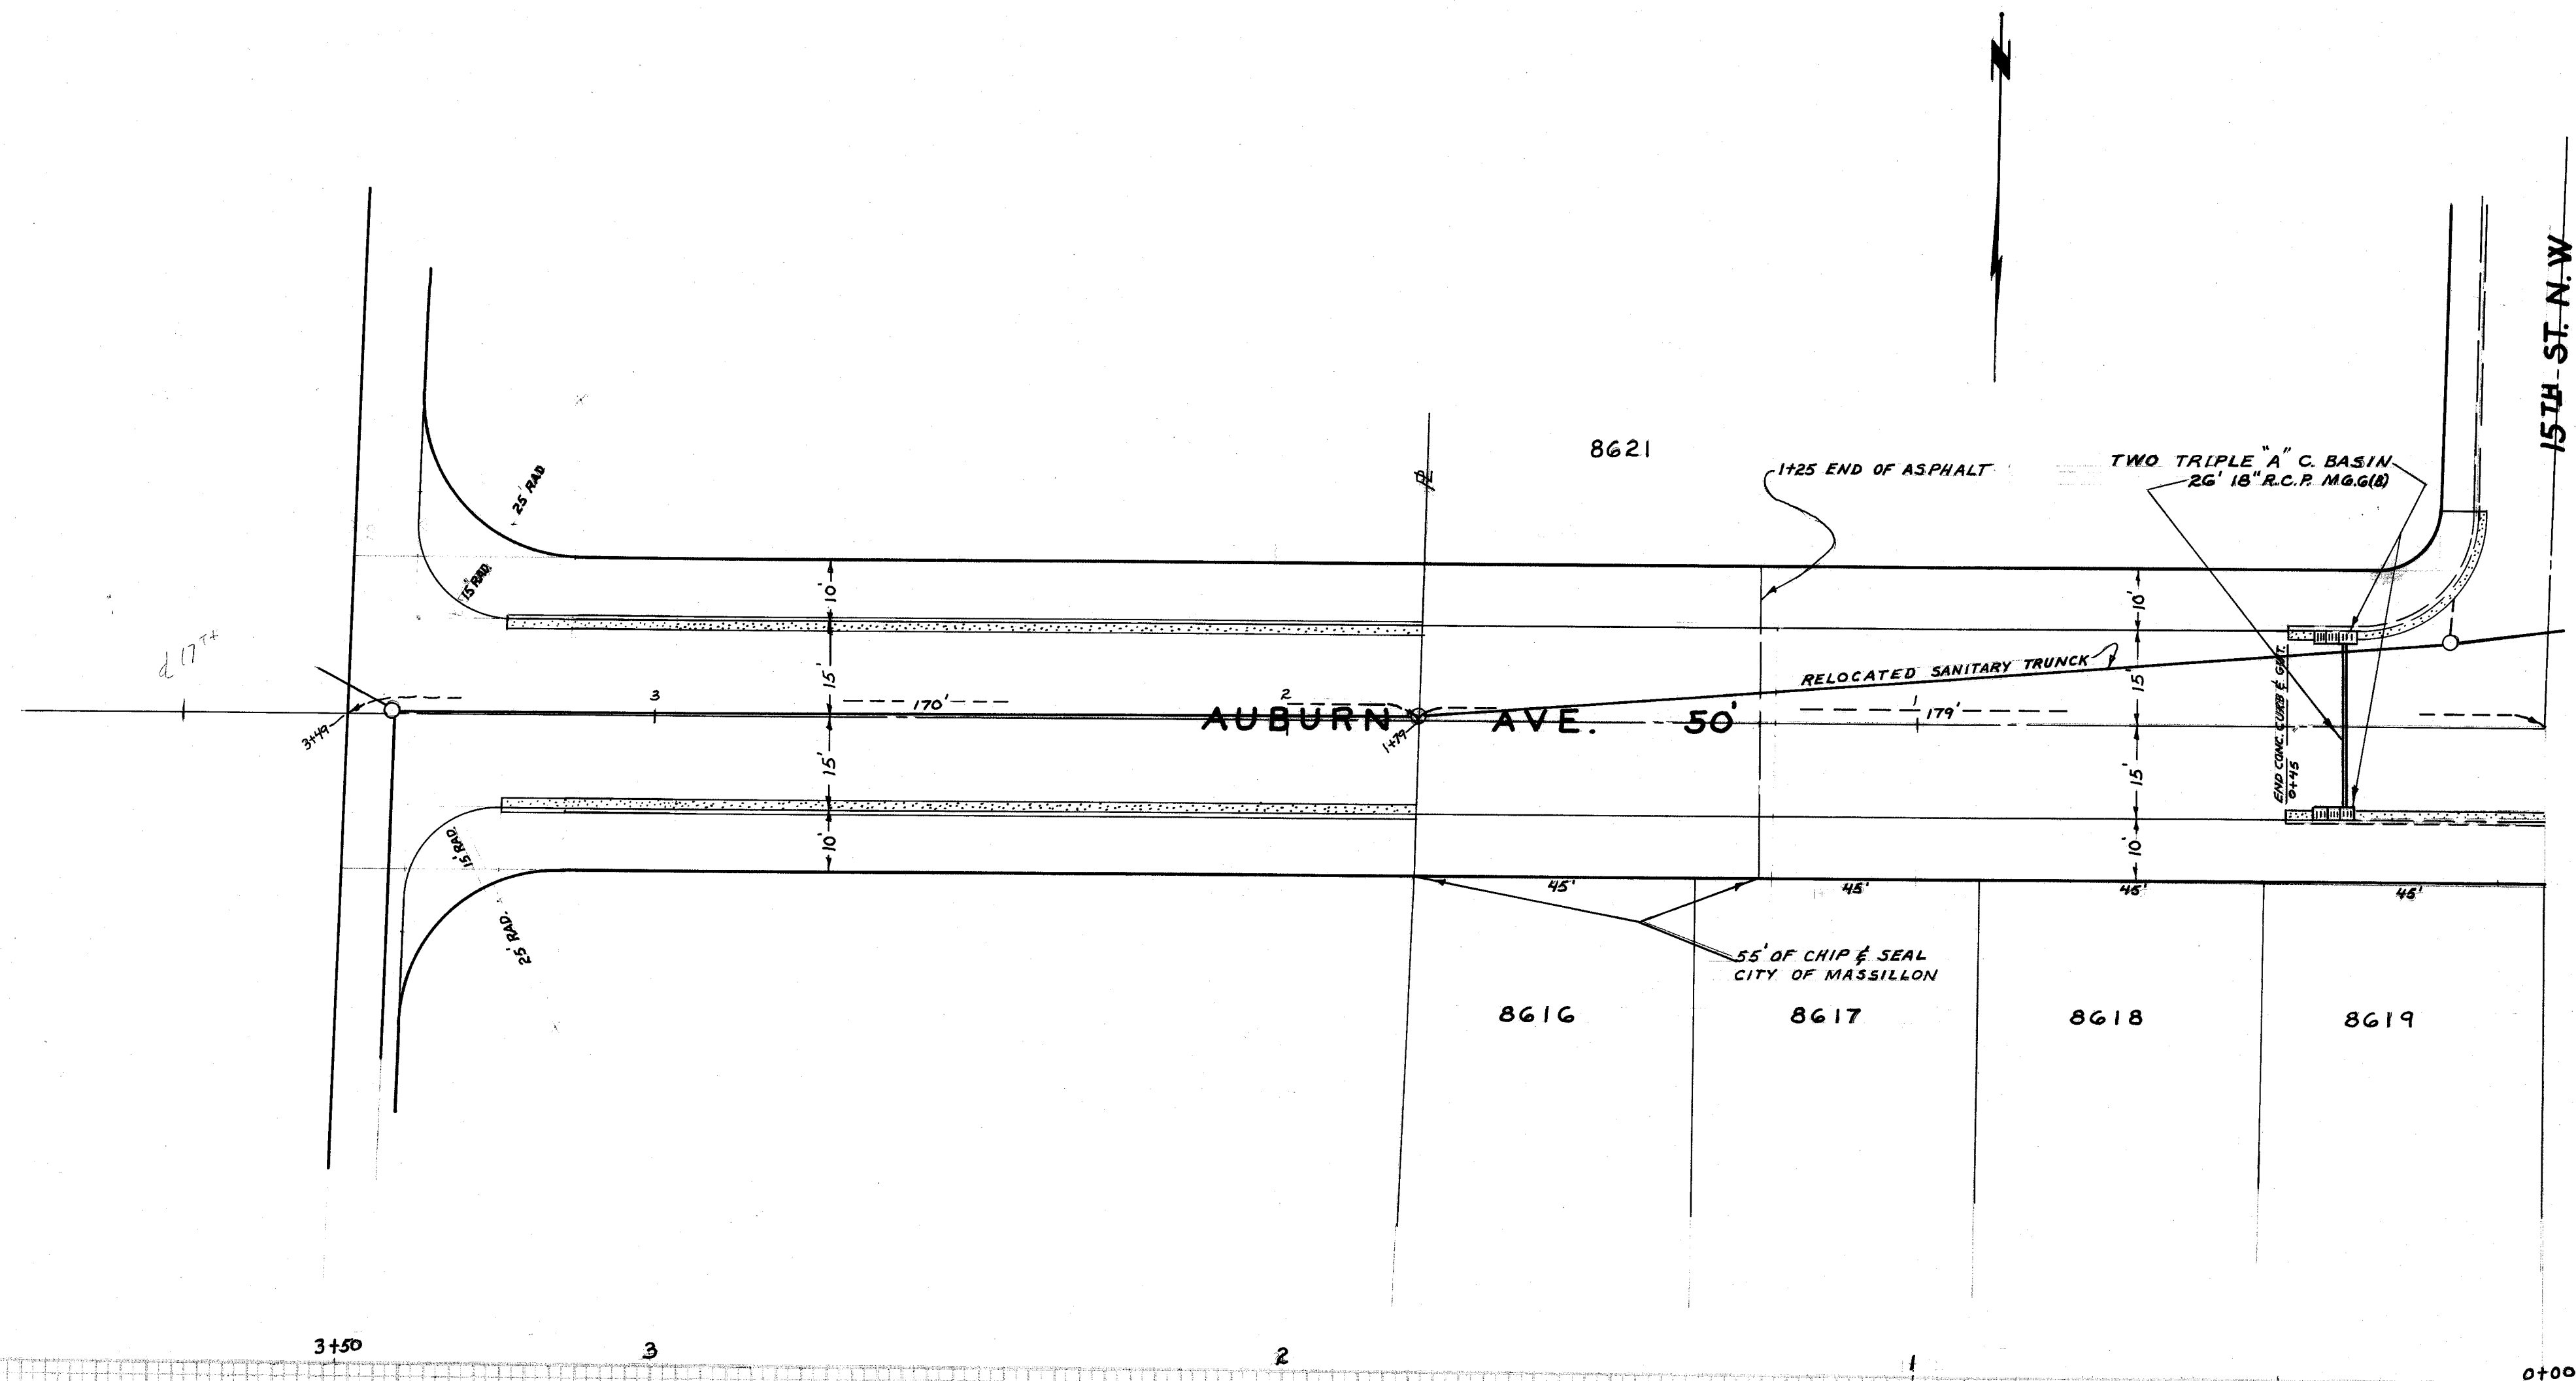

PROFILE AUBURN AVE. N.W. WEST OF 15TH ST. N.W.

CITY OF MASSILLON OHIO		
AUBURN AVE. N.W. PROFILE		
BETWEEN 15 TH & 17 TH N.W.		
DR. BY: RONNIE MCPHERSON	DEPT. OF PUBLIC SERVICE	
CITY ENG. ROBERT WAGNER	ENGINEERING DIVISION	
SCALE 1"=20' HORIZ.	10/8/69	
1"=2' VERT		