


NORTH

odd-west
Even-East

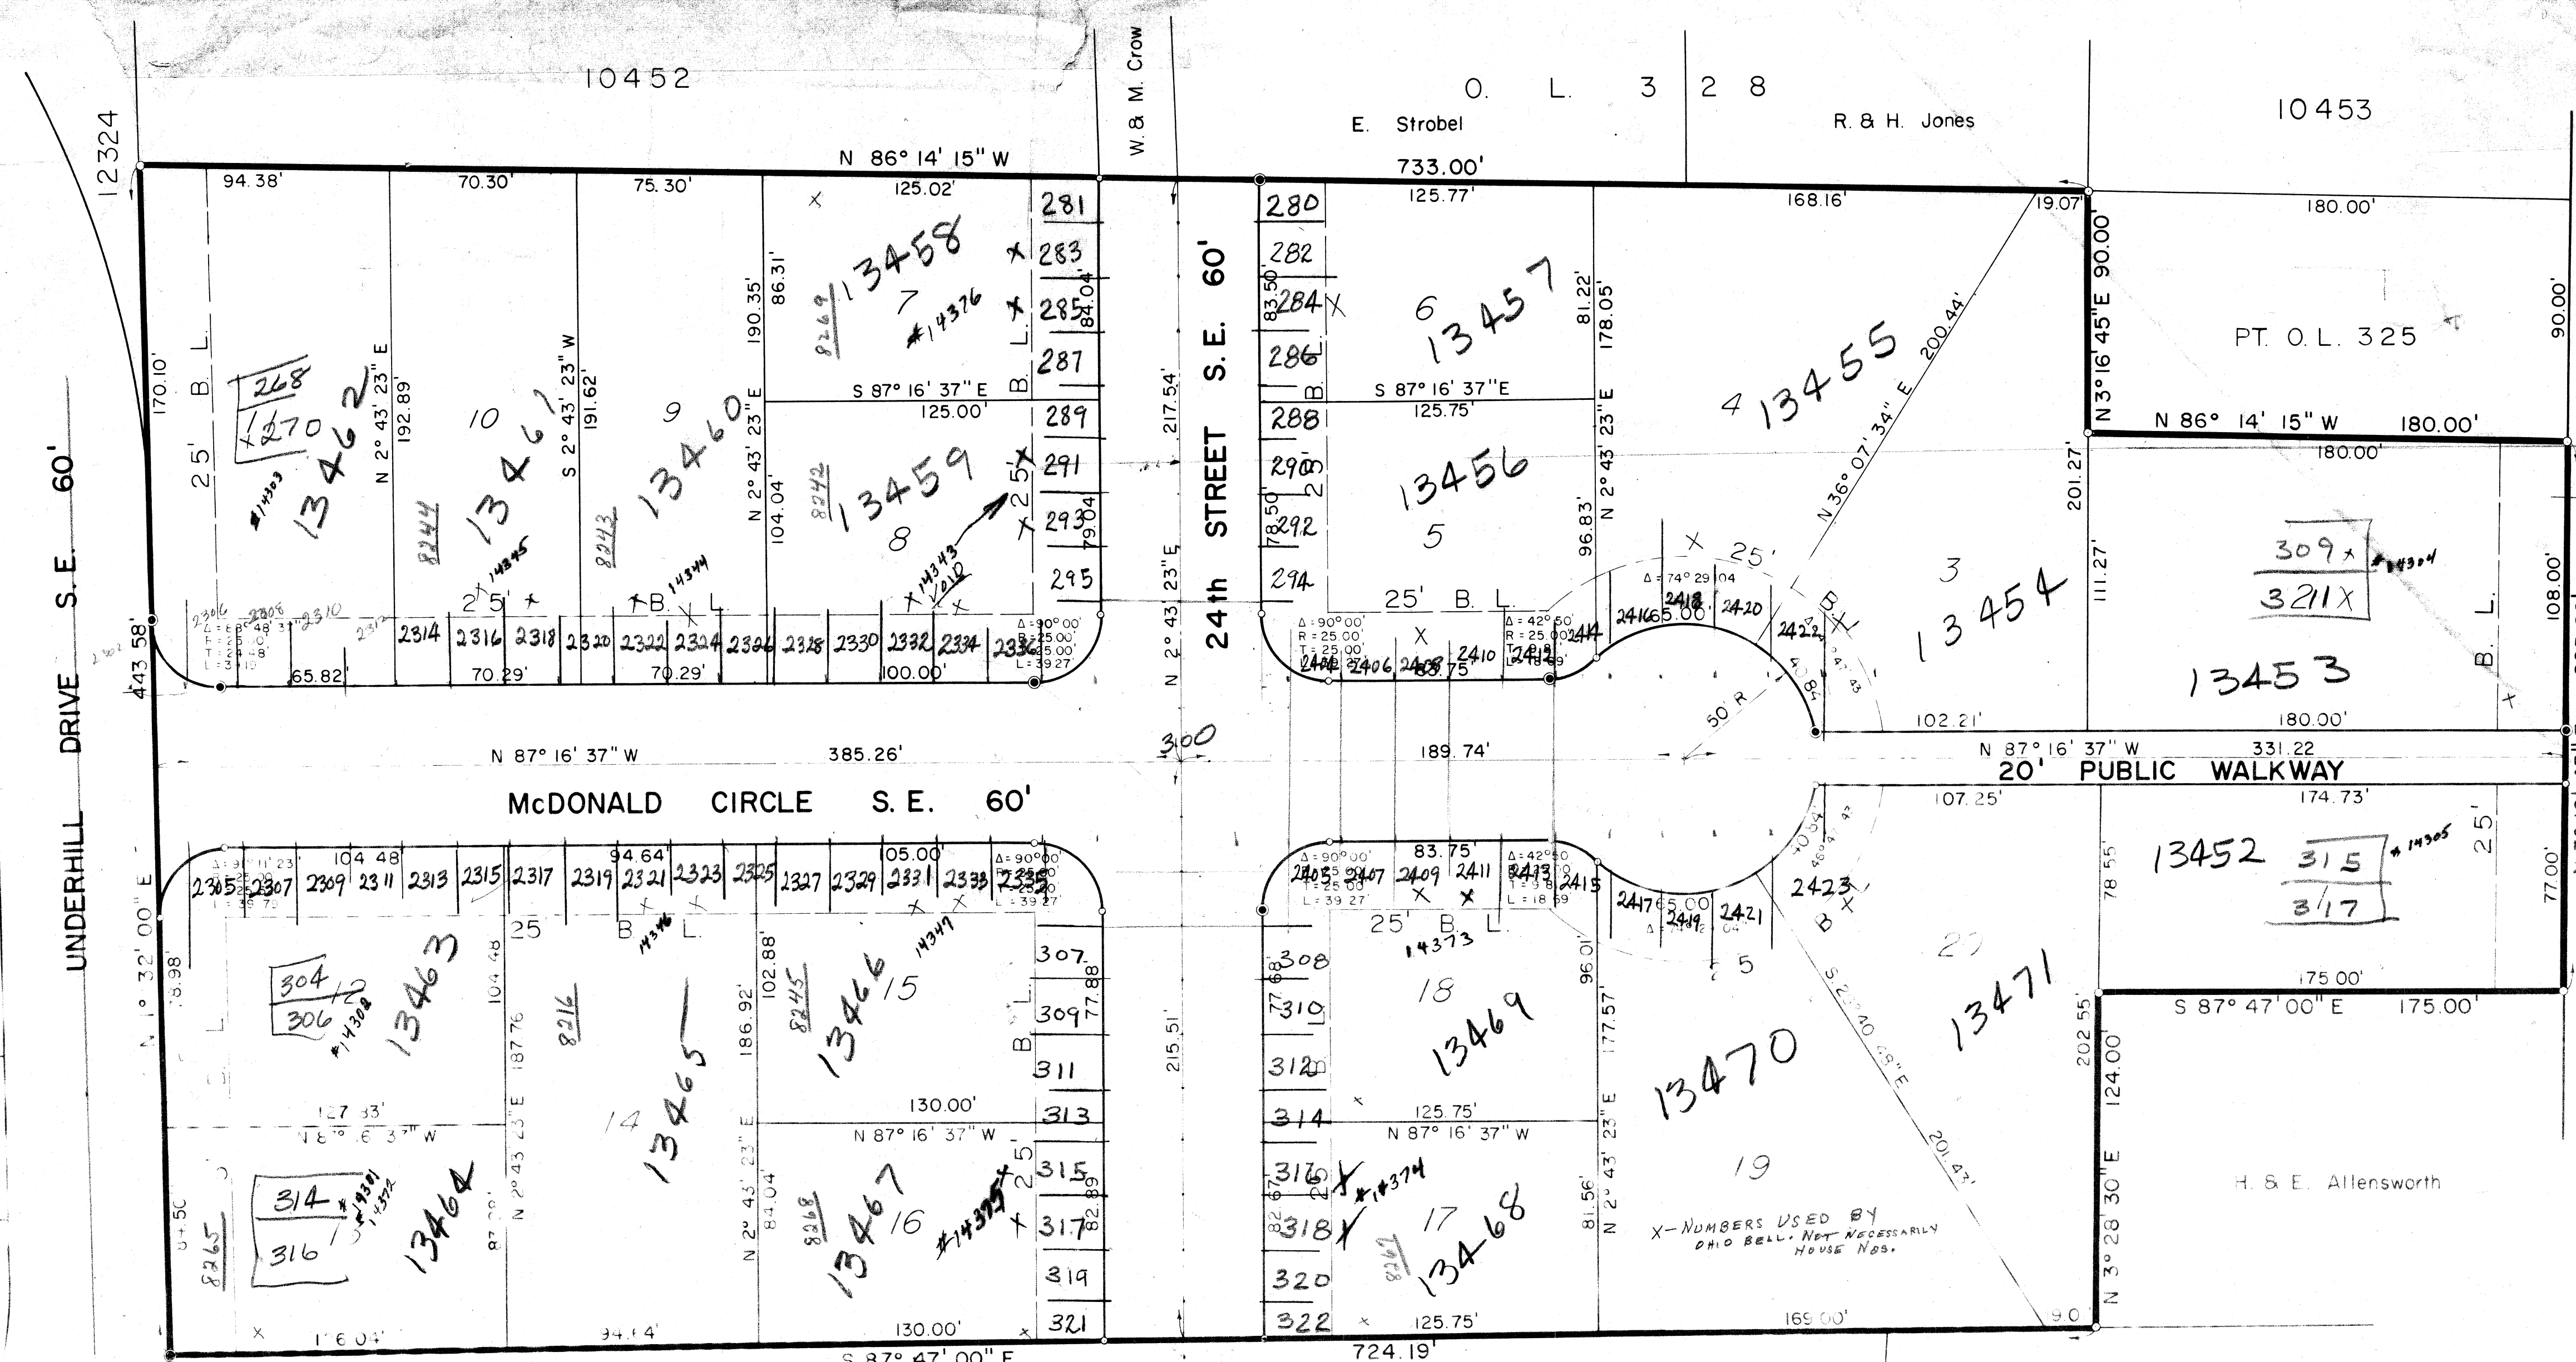

McDONALD ALLOTMENT NO. 1
PART OF OUTLOT 325, IN THE CITY OF MASSILLON, STARK CO., OHIO
T. C. POLDT & W. K. GALLIGHER
WM. J. McDONALD INC.
MAY, 1969
SCALE: 1" = 40'

Ord 84-1969
Nov 17, 1969

We hereby certify that the accompanying map is drawn from correct and complete survey made by us in 1969. The monuments hereinafter by Subdivision Regulations and were placed at and as indicated on this plat.

We, the undersigned, being all the owners of the land herein related to hereby approve this plat and dedicate to the use of the public forever all lands for public purposes shown hereon.

STATE OF OHIO
STARK COUNTY ss: Before me, a Notary Public in and for said County, personally appeared the above signed owners of the land shown on this plat who acknowledged that they signed the foregoing plat and that it was their free act and deed. As witness my hand and official seal this 19th day of May, 1969.

I hereby certify that the abstract submitted with this plat shows all newly dedicated lands for public purposes to be free from encumbrances this 19th day of July, 1969.

I hereby certify that the lands dedicated for public purposes in the accompanying plat have been accepted by the Council of the City of Massillon by Ordinance No. 84-1969 passed on the 17th day of November, 1969.

I hereby approve this plat and accept the street widenings dedicated on this plat this 19th day of July, 1969.

APPROVED by the Massillon City Planning Commission this 9th day of JULY, 1969.

Transferred on this 19th day of JULY, 1969.

Received for record on this 19th day of JULY, 1969, at 1:00 o'clock. Recorded in Volume 372 page 2490.

ACRES IN STREETS
ACRES IN LOTS
ACRES TOTAL
CITY MONUMENT
NOTE: Iron pins set at all lot corners and curve points.



SD-372 Acc 2490

FINAL SURVEYED DATE
SURVEYED BY
NOTE BOOK NO.
TEMP. PLATE
NO.
AREAS CHECKED

ORIGINAL SURVEYED DATE
SURVEYED BY
NOTE BOOK NO.
TEMP. PLATE
NO.
AREAS CHECKED

ESTIMATED QUANTITIES			
ITEM	QUANTITY	UNIT	DESCRIPTION
706.01	177	L.F.	15" CONCRETE PIPE
706.01	320	L.F.	21" CONCRETE PIPE
706.01	46	L.F.	18" CONCRETE PIPE
706.08	125	L.F.	8" V.C.P. SANITARY SEWER
604	1		HEADWALL
604	8		CATCH BASINS
604	1		STORM MANHOLE - COMPLETE w/ CASTINGS & STEPS
604	1		SANITARY MANHOLE - COMPLETE w/ CASTINGS & STEPS
604	3	V.F.	MANHOLE
609.04	2014	L.F.	CONCRETE CURB & GUTTER
407 & 408	3357	S.Y.	DOUBLE CHIP & DOUBLE SEAL
304	1119	C.Y.	AGGREGATE BASE

* 1960 STATE OF OHIO, DEPT. OF HIGHWAYS SPECIFICATIONS

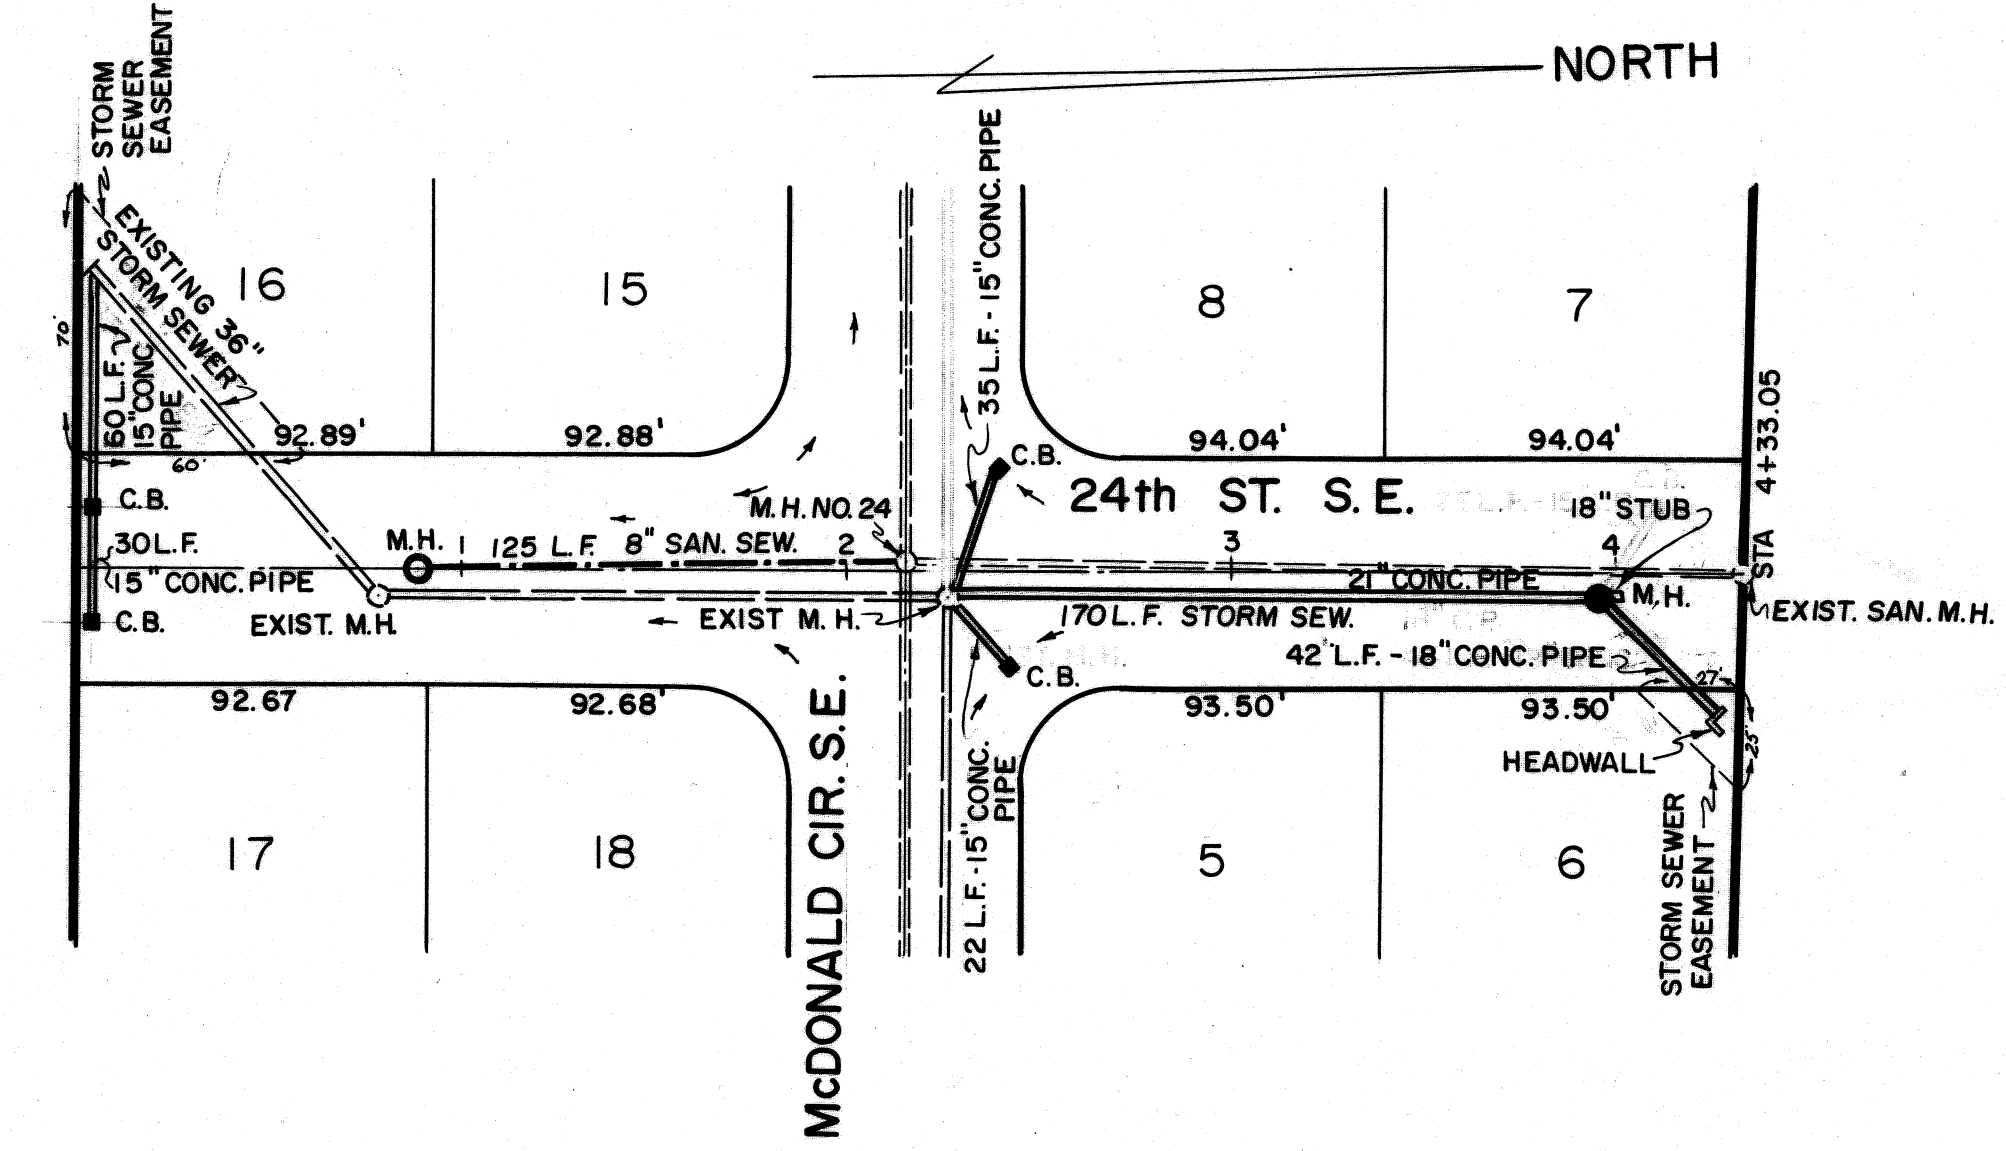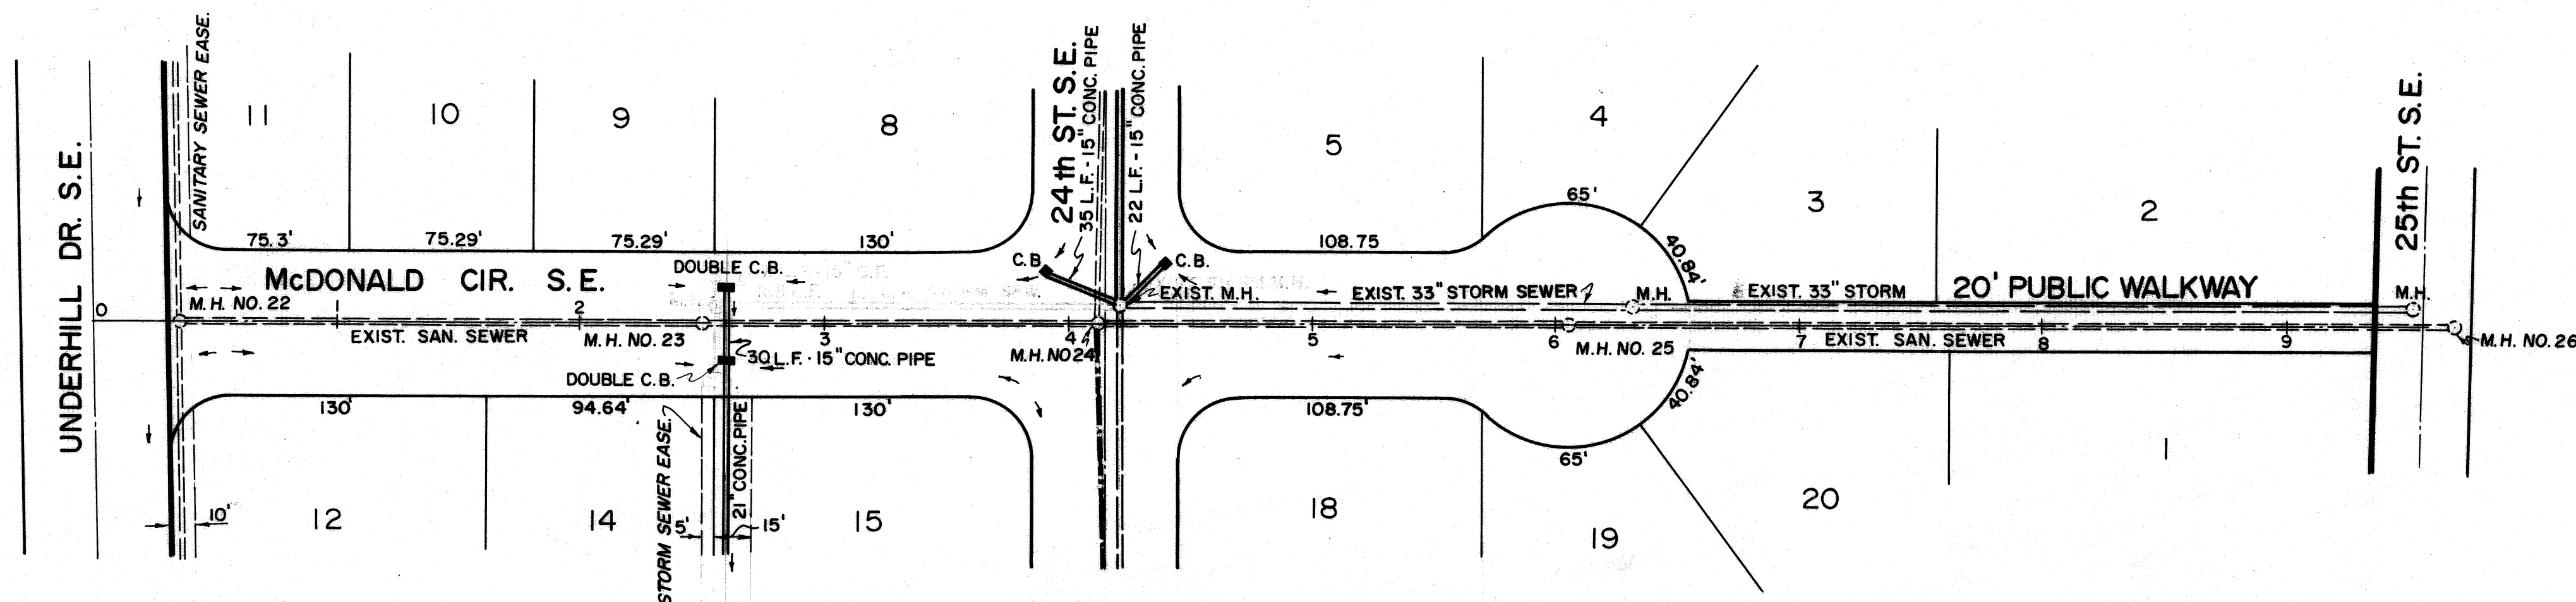

McDONALDS HOMESITES ALLOT. NO. 1

IN OUTLOT 325, CITY OF MASSILLON, STARK CO., OHIO

T.C. BOLDT & W.K. GALLIGHIER
4852 REG. SURVEYORS 4680

WM. J. McDONALD INC.
OWNERS

SCALE: 1" = 50' HORZ.
1" = 10' VERT.

MAY, 1969

