


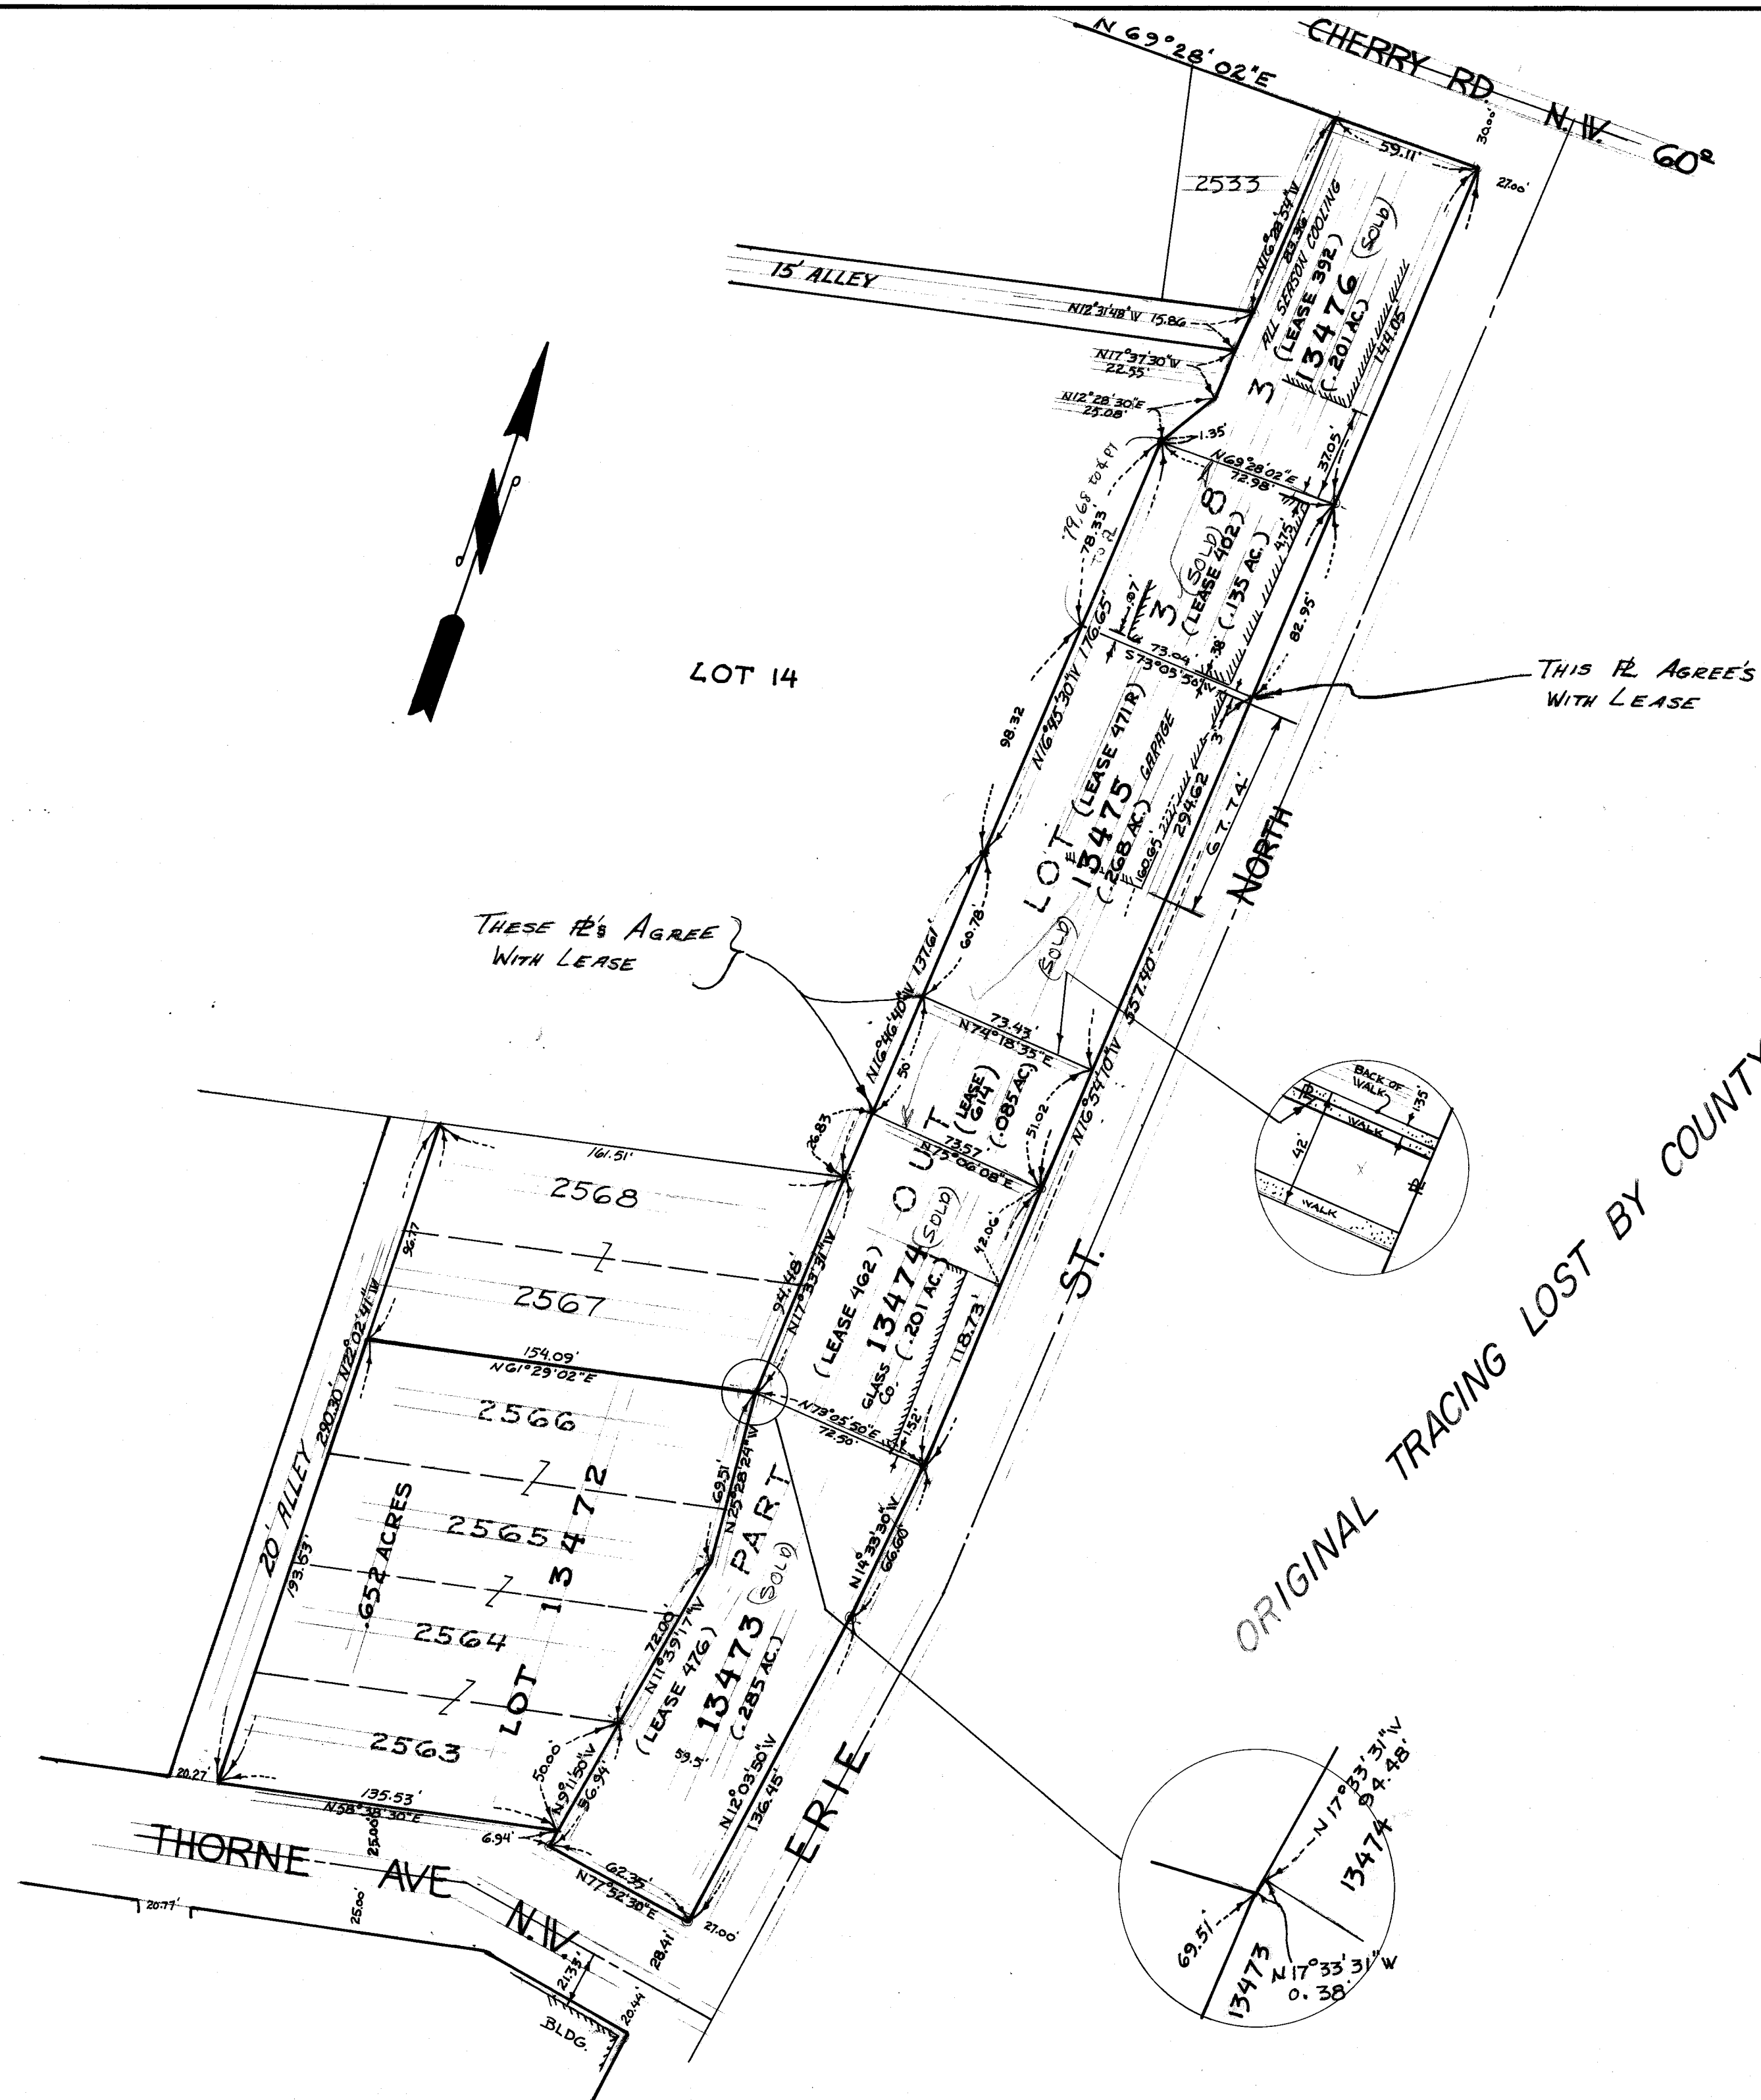

LEASE 471R CALLS FOR 210.65' FRONTAGE - SUB LEASED 50' OFF SOUTH END GIVES - 160.65' SURPLUS GIVEN TO LEASE 614

CITY OF MASSILLON, OHIO			
PLAT OF PT. O.L.383 & REPLAT LOT'S 2563 - 2566 BETWEEN THRONE & CHERRY N.W.			
REDRAWN BY RONNIE MCPHERSON		DEPT. OF PUBLIC SERVICE ENGINEERING DIVISION	
CITY ENGINEER ROBERT WAGONER			
SCALE 1" = 50'		DATE 1/16/75	

Note: THE BOUNDARY OF THE OHIO CANAL PROPERTY WAS ESTABLISHED AS SHOWN ON MAP OF THE OHIO CANAL AT MASSILLON, STARK CO., O. FROM G.F. SILLIMAN'S SURVEY (O.L. 383) AND NOTES & SURVEYS ON FILE IN THE CITY ENGINEERS OFFICE, MASSILLON, OHIO. BUT AS TO THAT PORTION OF SAID BOUNDARY SEPARATING FORMER O.L. 383, SHOWN HEREON AS LOT NO. 13473 AND FORMER LOT NOS. 2563 THROUGH 2566, SHOWN HEREON AS LOT NO. 13472 IT IS HEREBY AGREED BY THE OWNERS OF THE LOTS ABUTTING SAID BOUNDARY THAT THE BOUNDARY LINE BETWEEN FORMER O.L. 383, NOW KNOWN AS LOT NO. 13473, AND LOTS 2563 THROUGH 2566, NOW KNOWN AS LOT NO. 13472, SHALL BE ESTABLISHED AS SHOWN AND PLATTED HEREON AND PURSUANT TO SECTION 5301-21, R.C.

CERTIFICATION:

I hereby certify the above to be a correct plat, & replat as intended.

Robert H. Wagner
CITY ENGINEER

Approved by the Planning Commission of the City of Massillon, Ohio at a meeting held FEB. 11, 1970.

Robert H. Wagner
SECRETARY

CHAIRMAN

CITY COUNCIL:

Authorized & accepted by the City of Massillon, Ohio, ordinance no. 22 passed MARCH 2, 1970.

Robert H. Wagner
CLERK

Mark L. Kestler
PRESIDENT

NOTICE

PLEASE REFER TO THE SCALE WHICH WILL BE SHOWN IN THE PLAT OF THIS REPLAT. THE PLAT OF THIS REPLAT WAS MADE BY THE CITY ENGINEER, MASSILLON, OHIO, AND IS SUBJECT TO THE APPROVAL OF THE CITY COUNCIL.

Know: All Men By These Presents: That I Raymond Marchand Sr., Safety Service Director of the City of Massillon, Ohio, have duly been authorized by the Council of said City to sign this plat of lands here presently owned by the City of Massillon, Ohio and herein the City agrees to the property lines as shown between former O.L. 383 platted herein to of a 13473 and formerly lot numbered 2563, 2564, 2565 and 2566 here-n platted to no. 13472 all in accordance with ordinance No. 22 - 1970 passed MARCH 2, 1970, do hereby acknowledge the making of this plat to be the free act and deed of the City of Massillon and my said free act and deed as said Safety Service Director of the City of Massillon as so authorized.

Witnesses

Raymond Marchand Sr.
Safety Service Director

ACKNOWLEDGEMENT:

Known All Men By These Presents:

That we, Jay and Barbara Swallen, the owners of lots formerly numbered 2563, 2564, 2565 & 2566 are herein replated to no. 13472 do hereby approve this plat and the property line as shown said lots and former O.L. 383 platted hereon to lot no. 13473 and do hereby acknowledge the making of the same to be our free act and deed.

Robert H. Wagner
Witness

Edward J. Krueger
Witness

Jay Swallen
Witness

Barbara Swallen
Witness

Entered for Transfer this 10th day of March 1970

Joe Yoder
COUNTY AUDITOR

Received for record this 10th day of March 1970

RECORDED in vol. 39 page 51

R#260

Kenneth E. Mott
COUNTY RECORDER

State of Ohio
County of Stark

Before me, a Notary Public in and for said state personally appeared Raymond Marchand Sr who acknowledged the signing of this plat to be his free act and deed, individually and as the Safety Service Director of Massillon.

In WITNESS WHEREOF, I set my hand and seal this 10th day of March 1970.

NOTARY PUBLIC

CITY OF MASSILLON

PLAT OF PT. O.L. 383 & REPLAT 13472
2563-2566

BETWEEN THRONE & CHERRY A.W.

Approved by

My Public in and for said State did personally appear Jay Swallen and Barbara Swallen who acknowledged the signing of the foregoing plat and the same to be our free act and deed, at my hand and seal this 10th day of March 1970.

Robert H. Wagner

N31°26'30" E

